


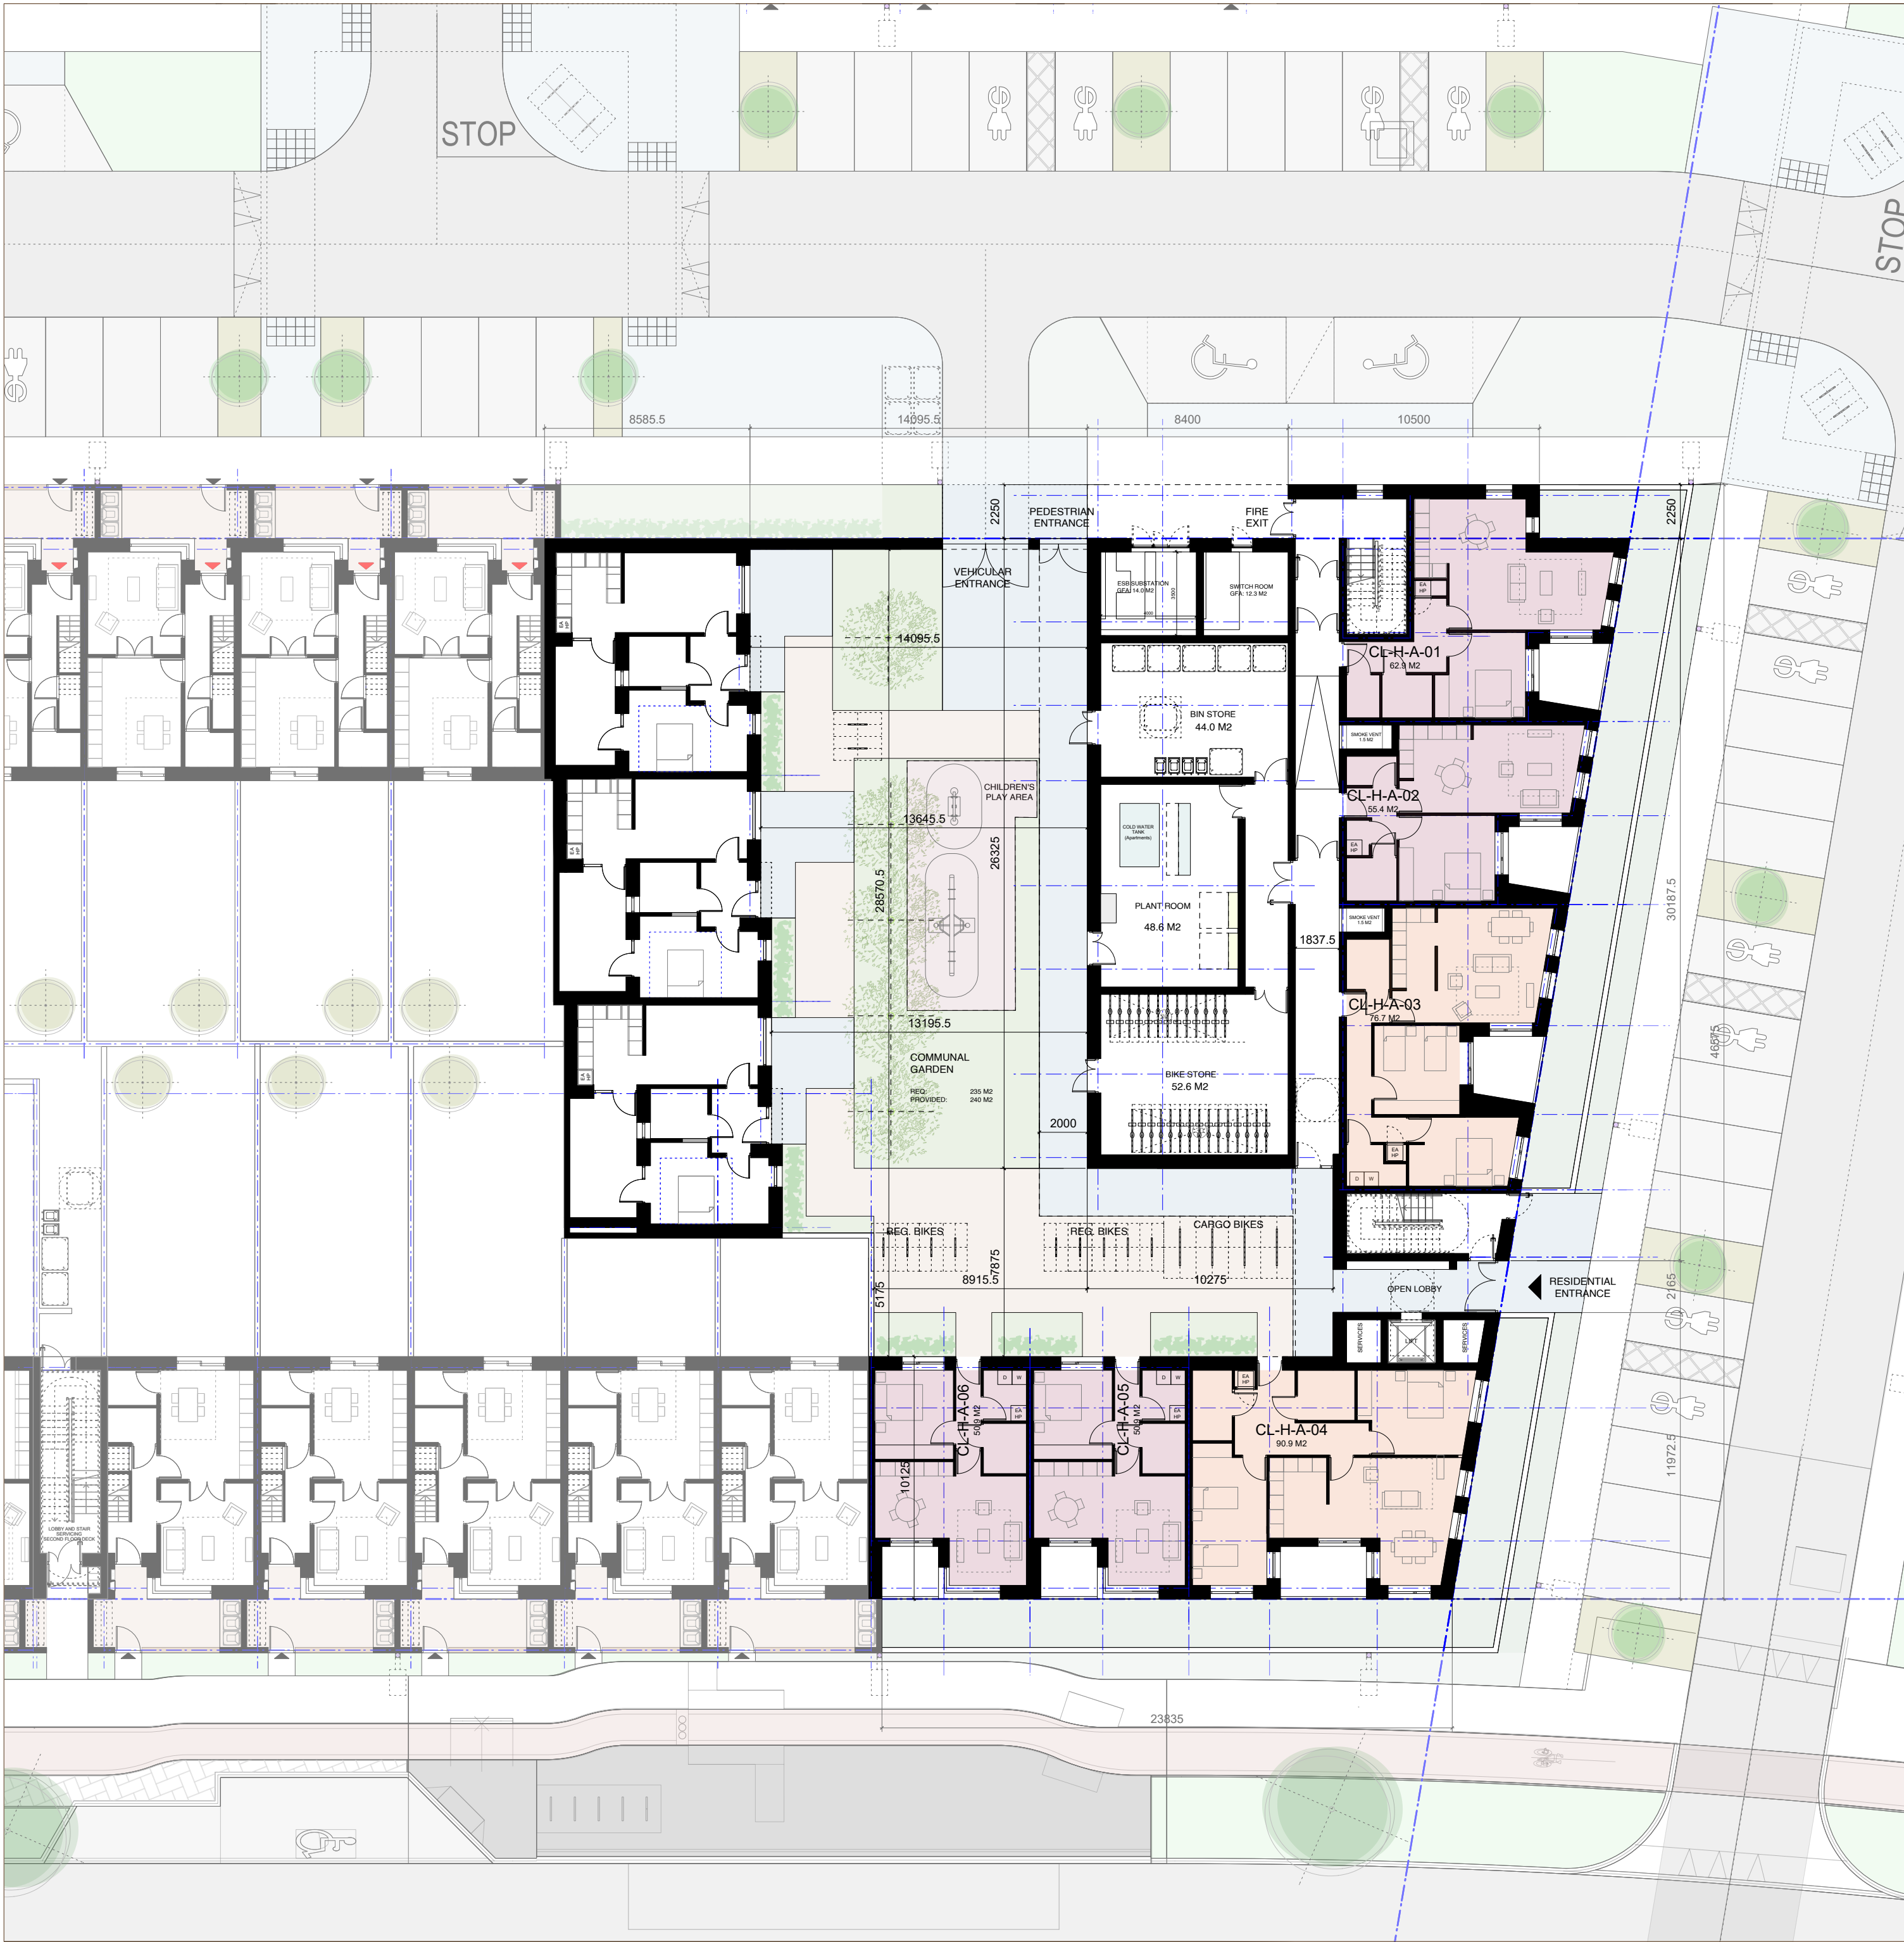

GROUND FLOOR PLAN



FIRST FLOOR PLAN

2301-KSG-BLOCK H
GA PLANS
1:200 @ A1

GENERAL NOTES:
DRAWING TO BE READ WITH REFERENCE TO THE FOLLOWING ASSOCIATED DRAWINGS AND INFORMATION:
- 0000 SERIES DRAWINGS: EXISTING SITE INFO
- 1000 SERIES DRAWINGS: PROPOSED SITE LAYOUT INFO
- 2000 SERIES DRAWINGS: PROPOSED ELEVATIONS INFO
- 3000 SERIES DRAWINGS: PROPOSED SITE LONGITUDINAL SECTIONS
- 4000 SERIES DRAWINGS: GA DRAWINGS/ UNIT TYPES INFO
- 5000 SERIES DRAWINGS: PROPOSED MATERIALITY
- 6000 SERIES DRAWINGS: HQA AND ASSOCIATED SCHEDULE OF INFO
- ARCHITECTURAL DESIGN STATEMENT

LEGEND:

1BED APT

2BED APT

COMMUNAL APT. AREA

CHILDCARE

RETAIL

REVISION	DATE	NOTES	REVISION	DATE	NOTES
-			F		
-			G		
-			H		
D			I		
E			J		

DRG NO:	KSG4	DTA	ACH	ZZ	DR	A	4150
PROJECT:	KISHOGE PART 10 APPLICATION						
DRAWING:	SITE 4 - PROPOSED GF-1F PLAN APT BLOCK - CLUSTER H						

SCALE:	1:200
JOB NO:	2301-KSG
SERIES:	PLANNING
DATE:	28.03.2025
DRAWN:	JMC
CHECKED:	JM

DTAARCHITECTS
ARCHITECTURE & URBAN DESIGN
12-14 COLLEGE GREEN, DUBLIN 2
T: 353 (0) 3 6777742
WWW.DTA.IE