




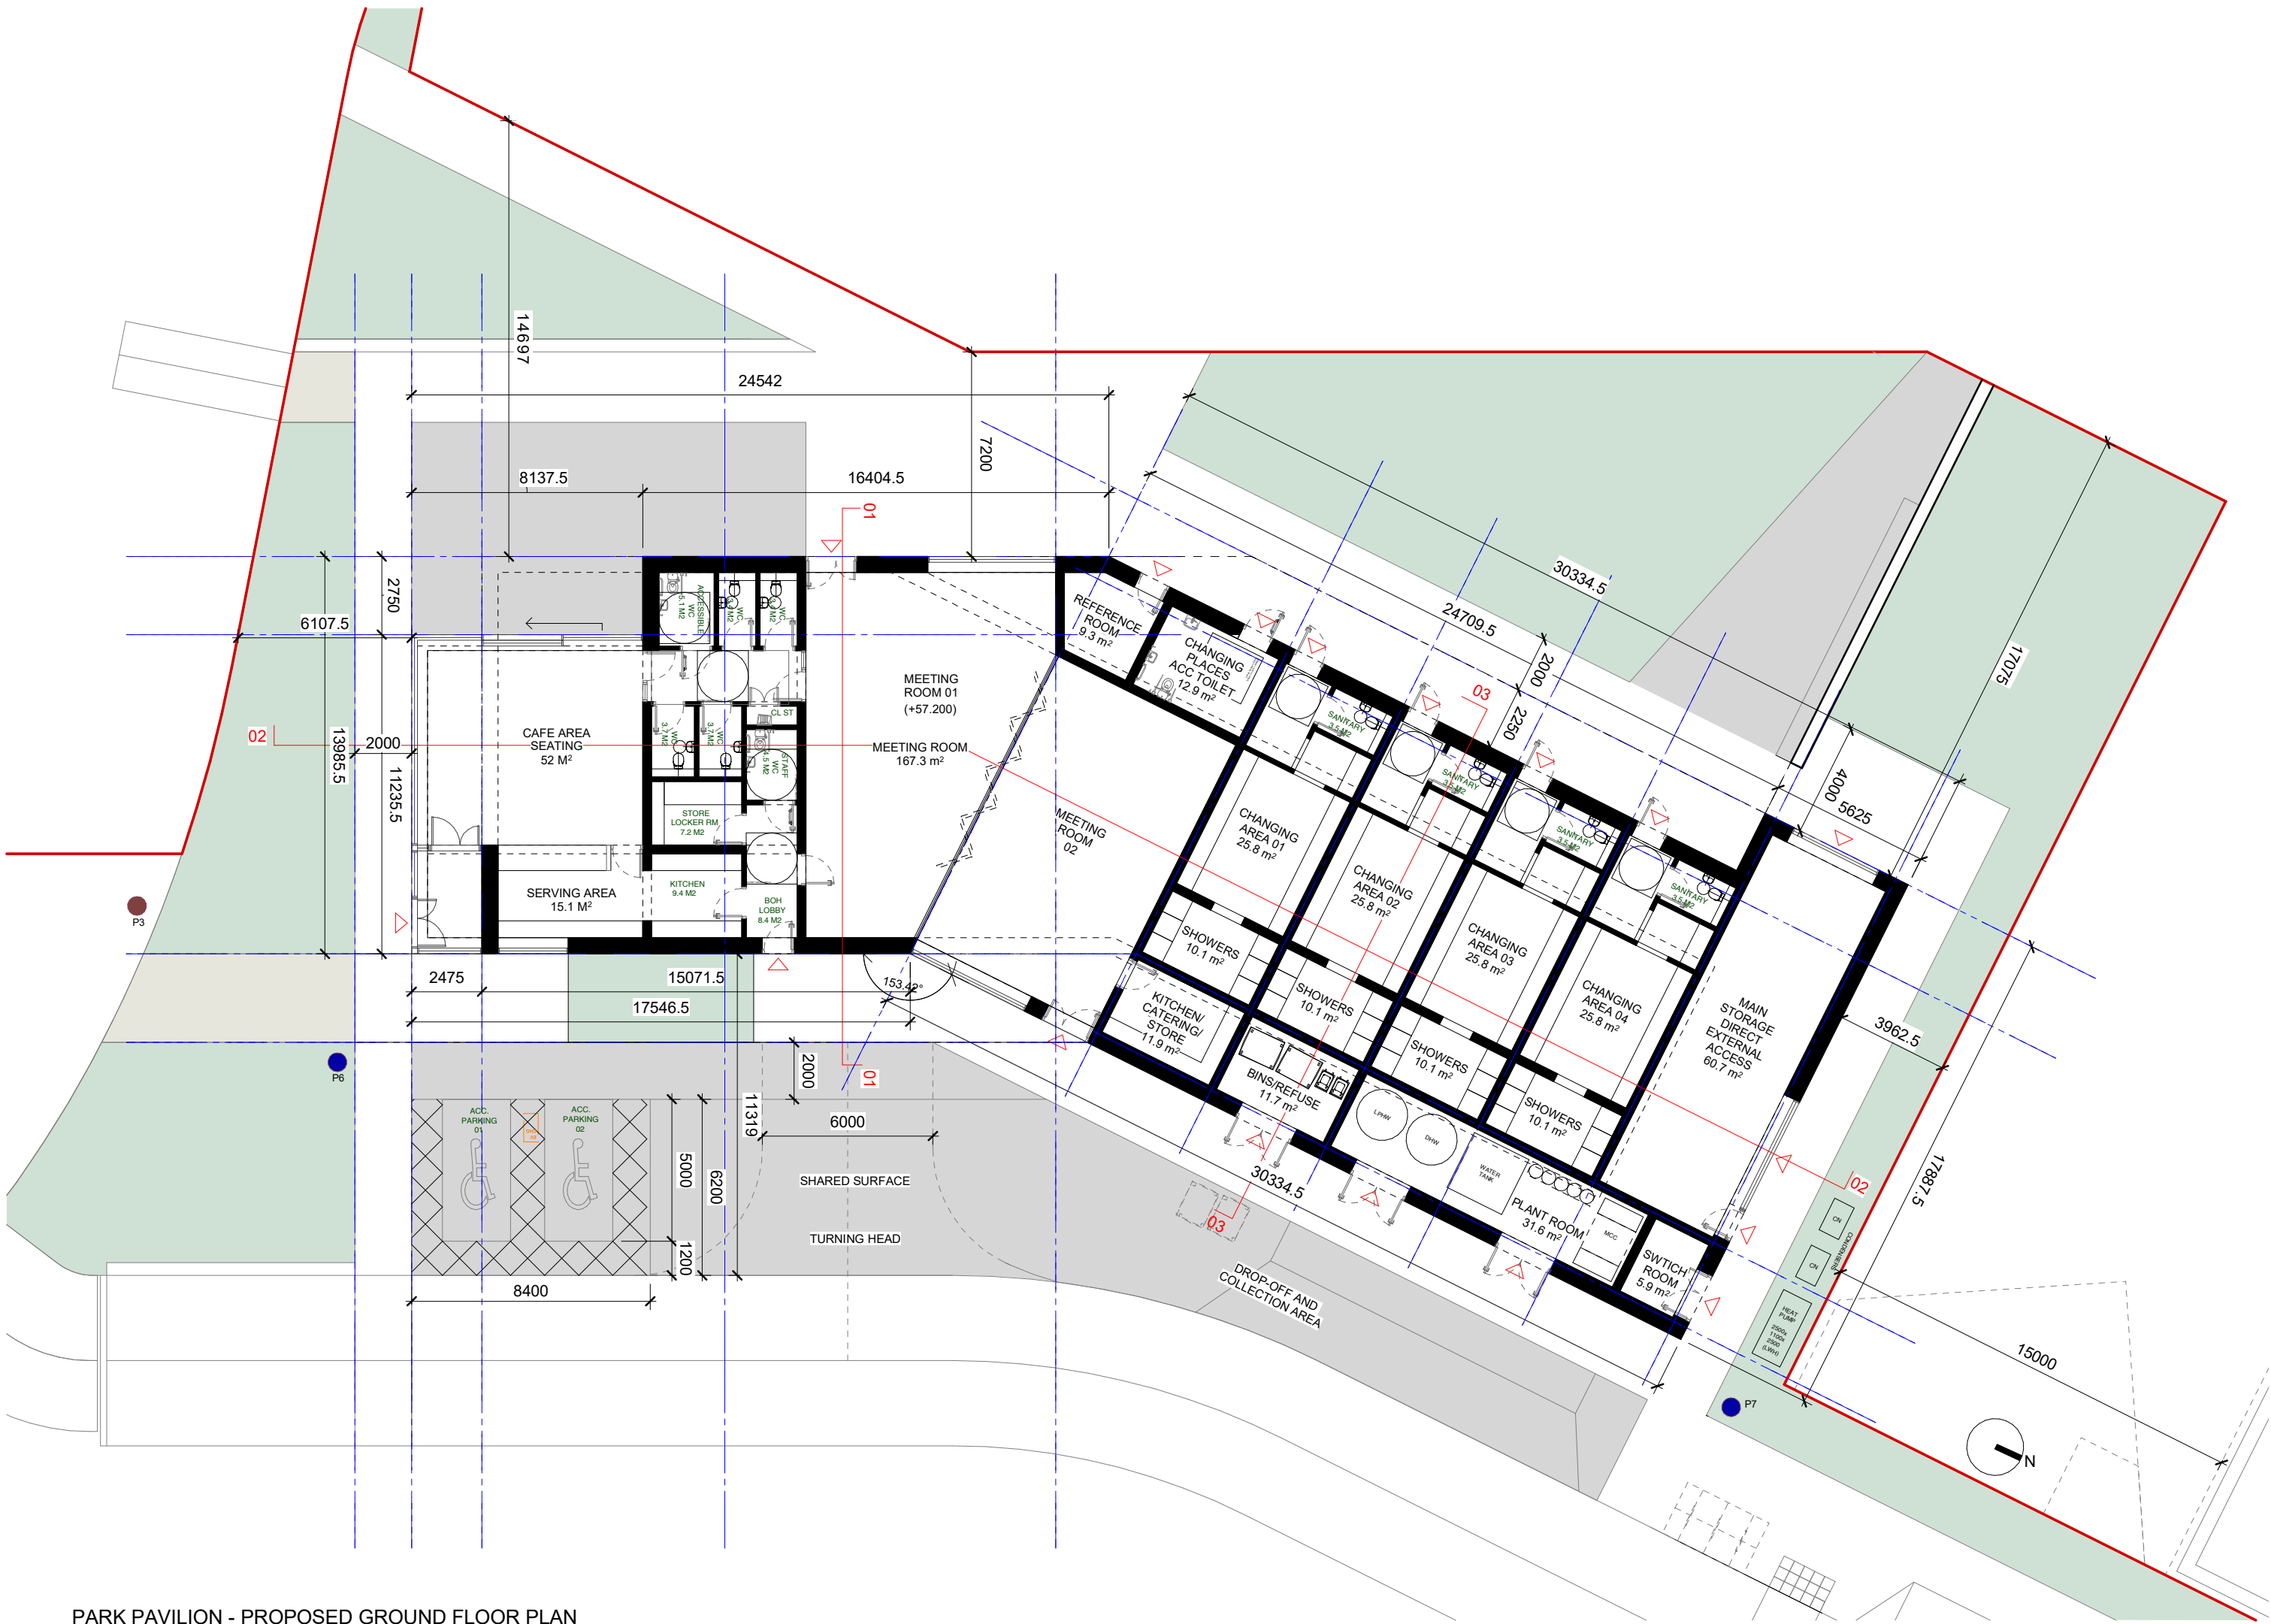


PARK PAVILION - PROPOSED GROUND FLOOR PLAN
1:200

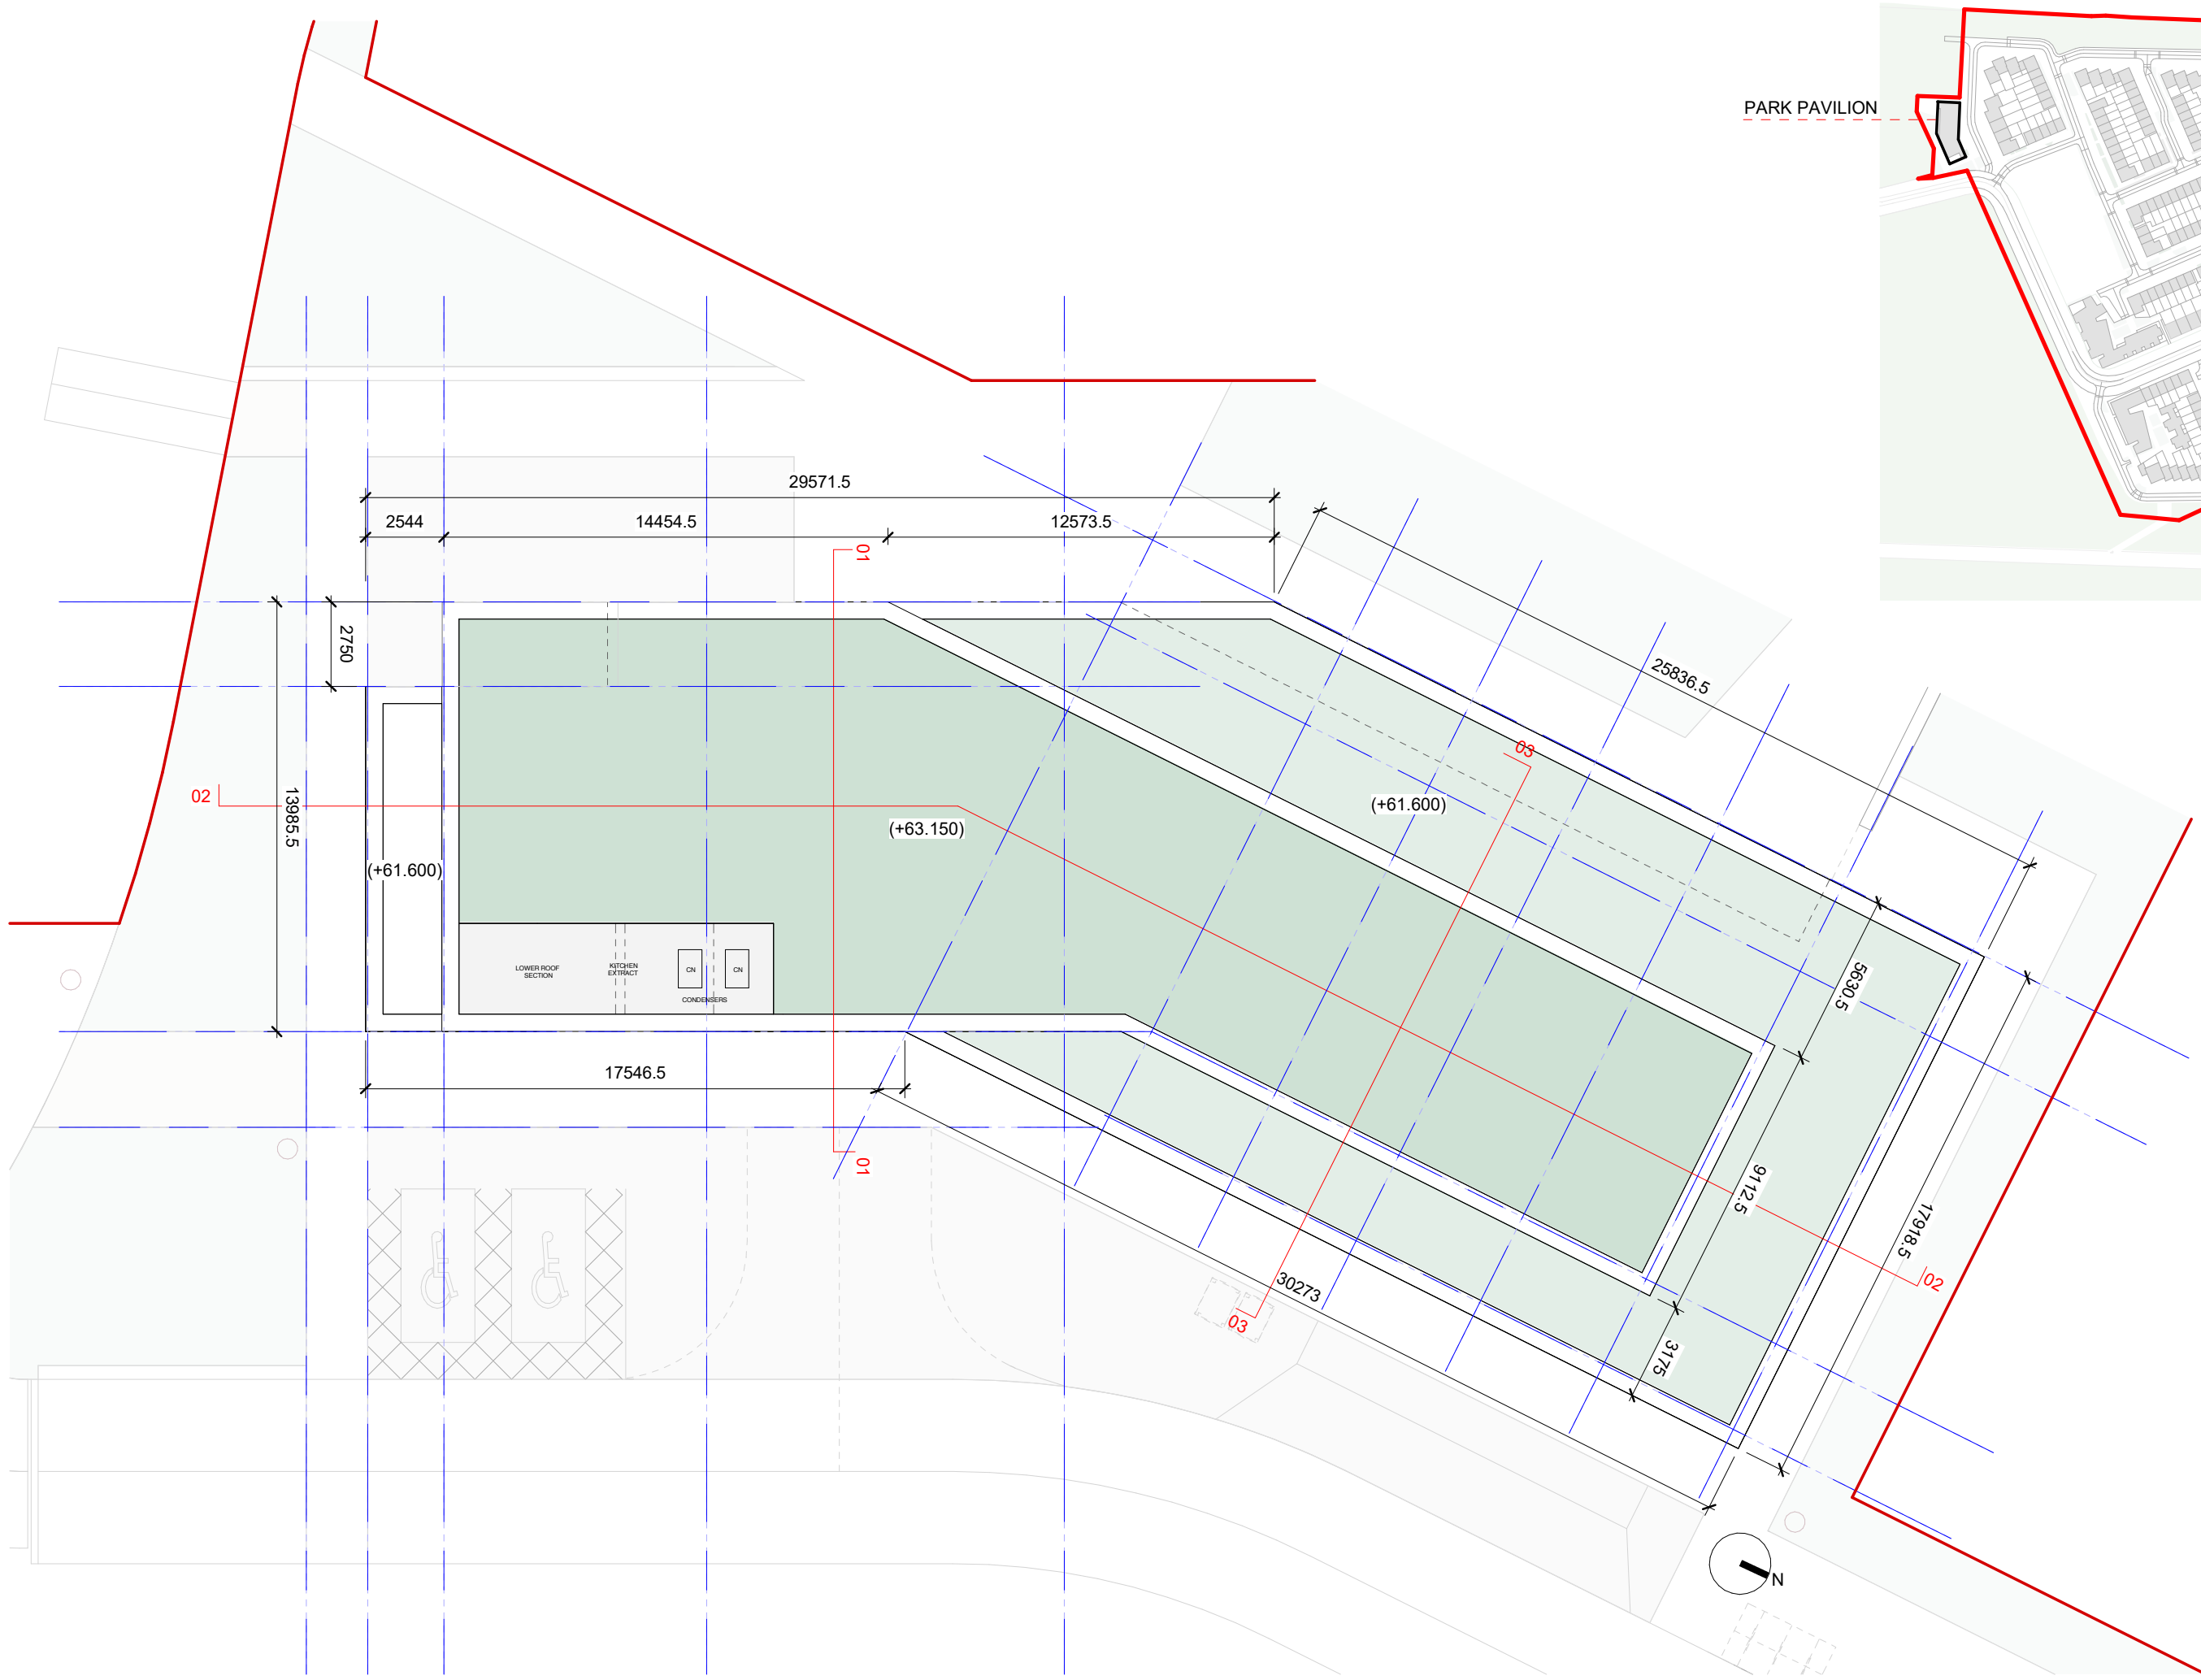


PARK PAVILION - PROPOSED ROOF FLOOR PLAN
1:200

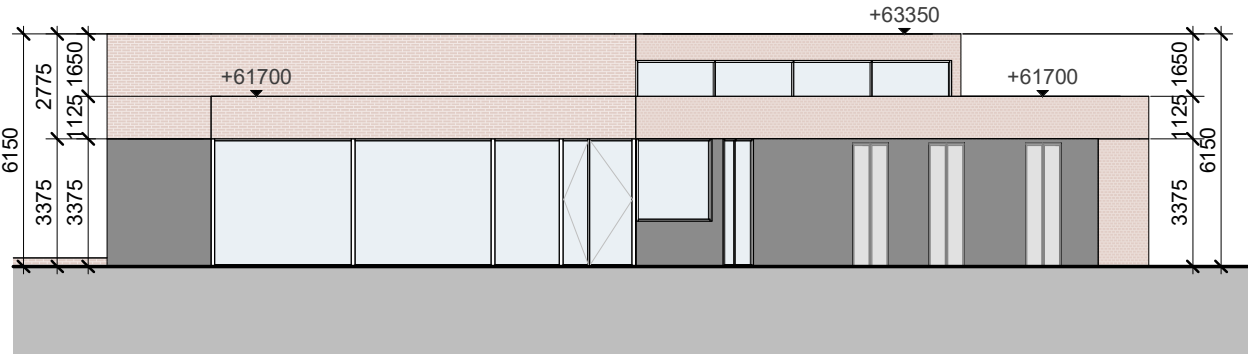


PARK PAVILION - PROPOSED ELEVATION 01 - SOUTH
1:200

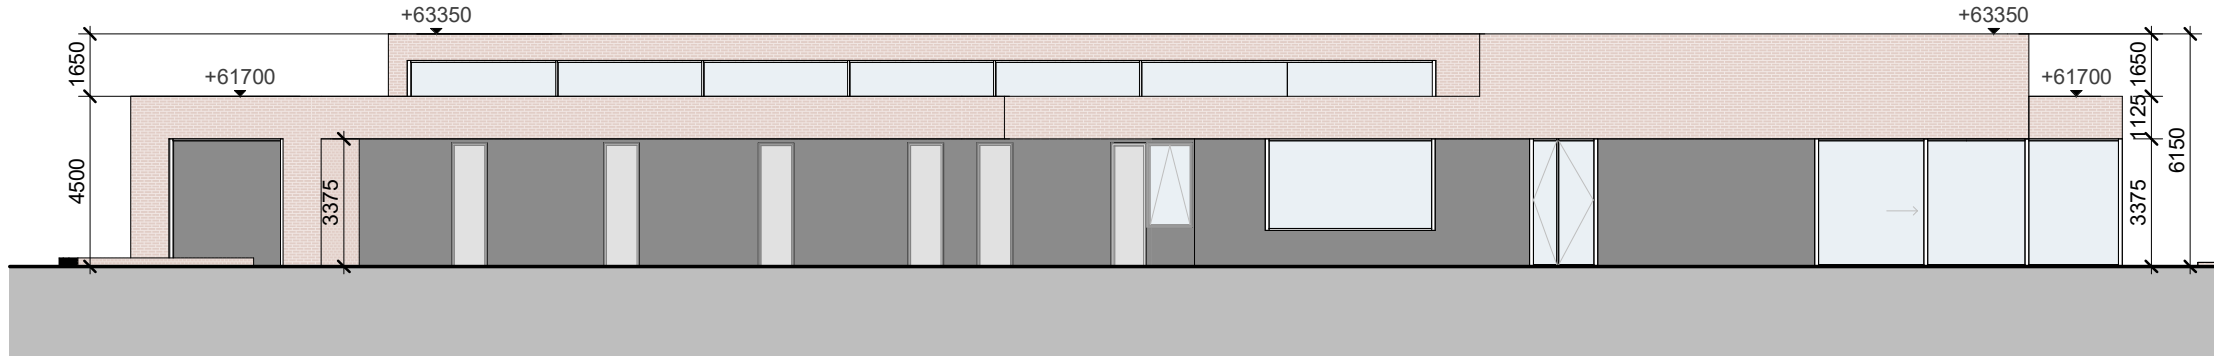


PARK PAVILION - PROPOSED ELEVATION 02 - WEST
1:200

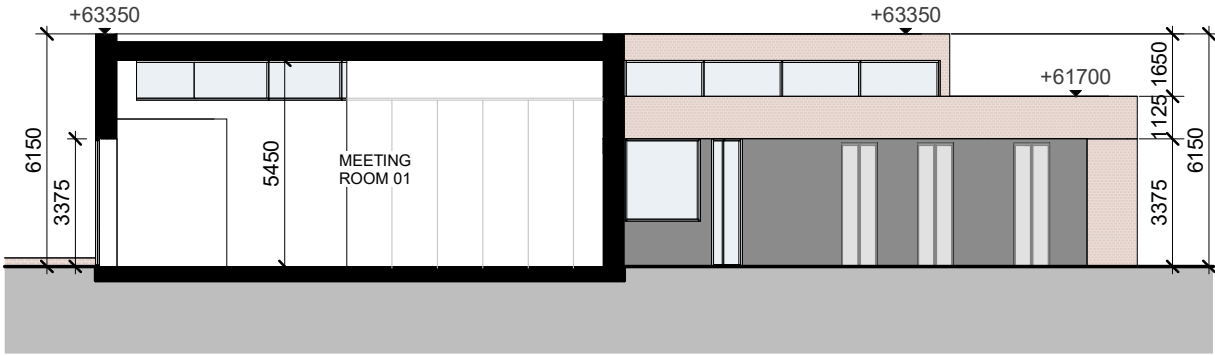


PARK PAVILION - PROPOSED SECTION 01
1:200

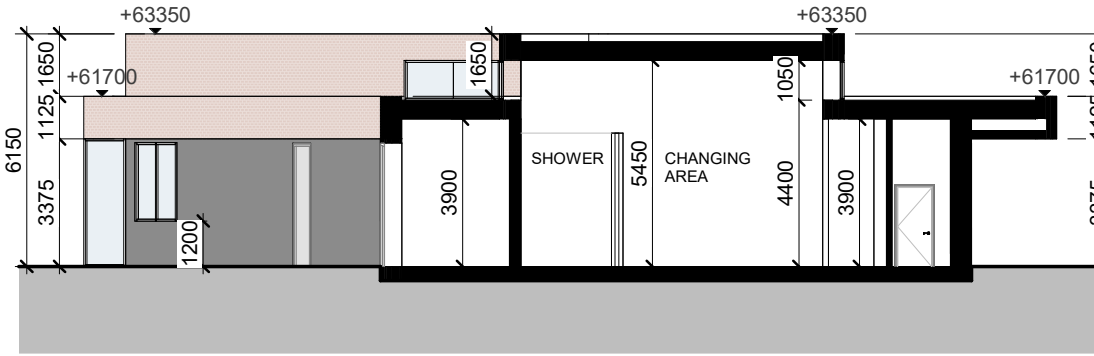


PARK PAVILION - PROPOSED SECTION 03
1:200

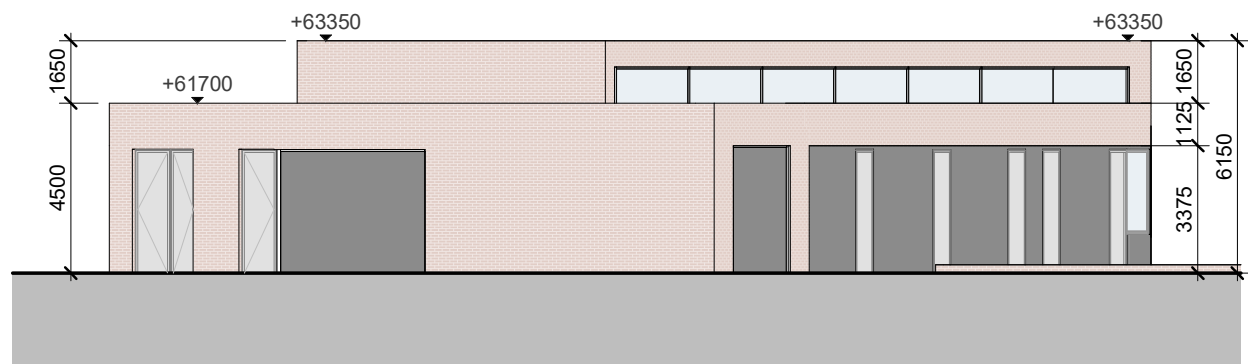

PARK PAVILION - PROPOSED ELEVATION 03 - NORTH
1:200

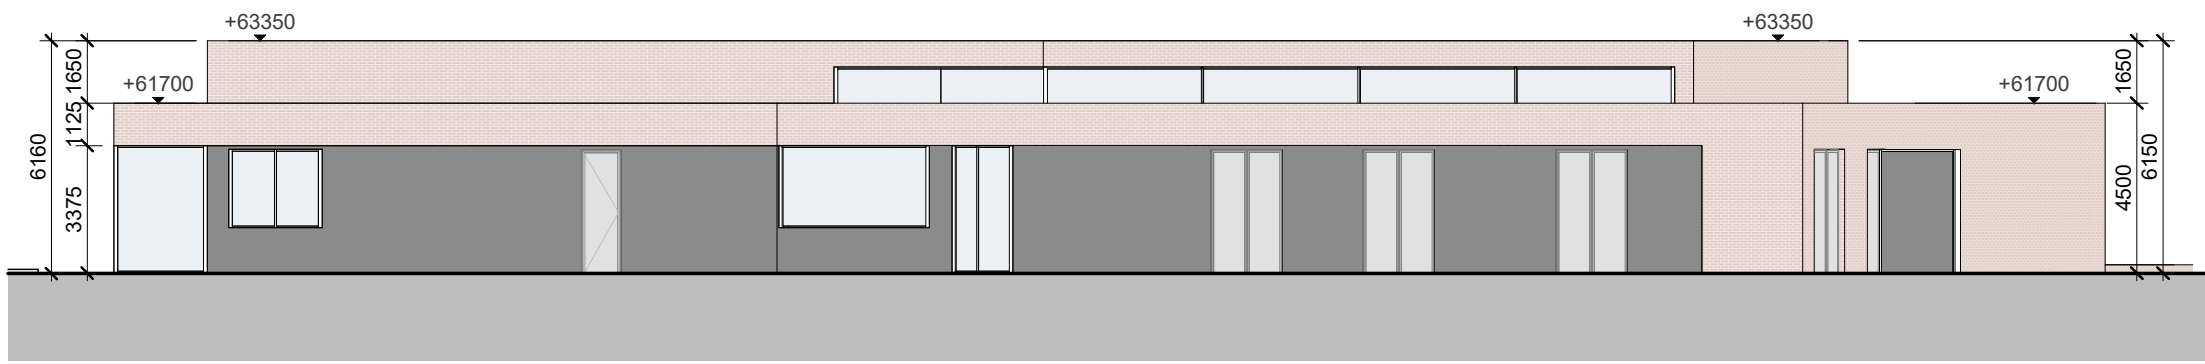

PARK PAVILION - PROPOSED ELEVATION 04 - EAST
1:200

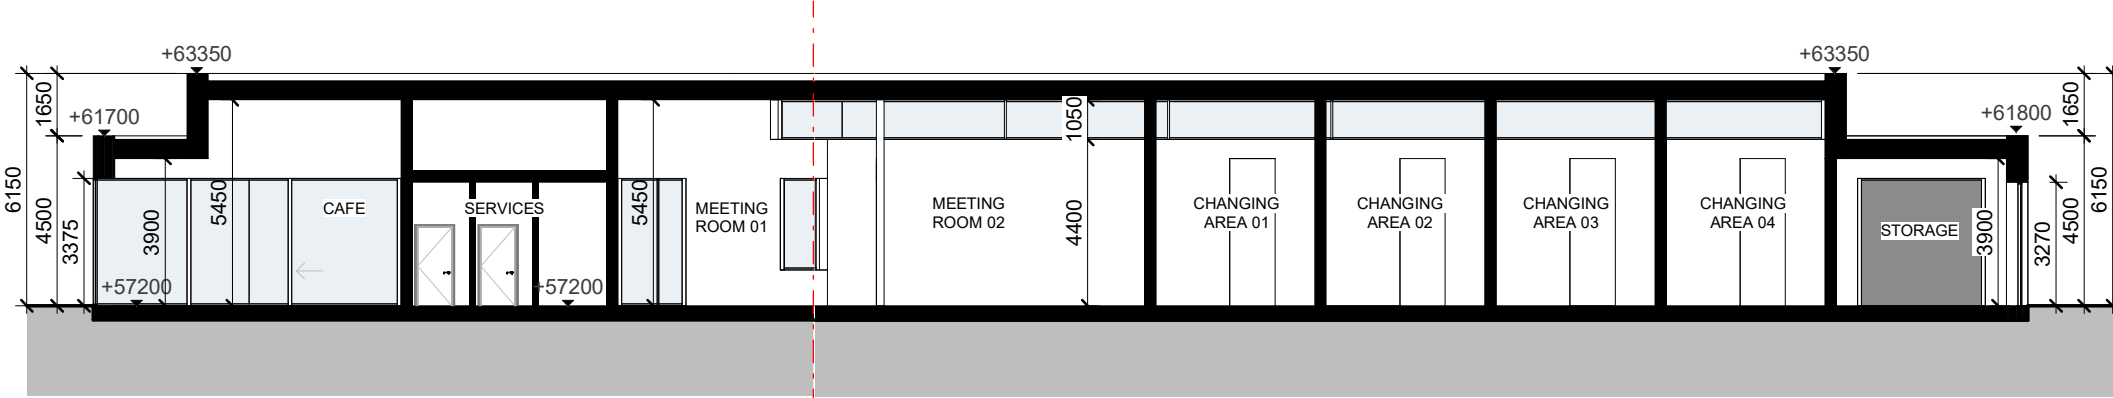

PARK PAVILION - PROPOSED SECTION 02
1:200

GENERAL NOTES:

DRAWING TO BE READ WITH REFERENCE TO THE FOLLOWING ASSOCIATED DRAWINGS AND INFORMATION:

- 0000 SERIES DRAWINGS: EXISTING SITE INFO
- 1000 SERIES DRAWINGS: PROPOSED SITE LAYOUT INFO
- 2000 SERIES DRAWINGS: PROPOSED ELEVATIONS INFO
- 3000 SERIES DRAWINGS: PROPOSED SITE/ LONGITUDINAL SECTIONS
- 4000 SERIES DRAWINGS: GA DRAWINGS/ UNIT TYPES INFO
- 5000 SERIES DRAWINGS: PROPOSED MATERIALITY
- 8000 SERIES DRAWINGS: HQA AND ASSOCIATED SCHEDULE OF INFO
- ARCHITECTURAL DESIGN STATEMENT

EXTERNAL WALL FINISHES LEGEND

- BRICKS
- GLAZED SYSTEM
- METAL WALL PANELS

REVISION	DATE	NOTES
A		
B		
C		
D		
E		

REVISION	DATE	NOTES
F		
G		
H		
I		
J		

DRG NO: KSG4 DTA ZZ ZZ DR A 4501

PROJECT: KISHOGE PART 10 APPLICATION

DRAWING: SITE 4 - PROPOSED GA SET - PARK PAVILION

SCALE:	As Indicated @ A1
JOB NO:	2301-KSG-4
SERIES:	PLANNING APPLICATION
DATE:	28/03/25
DRAWN:	CF
CHECKED:	JM

DTA ARCHITECTS
ARCHITECTURE & URBAN DESIGN

12-14 COLLEGE GREEN, DUBLIN 2
T. 353 (0) 1 6777742
WWW.DTA.IE