




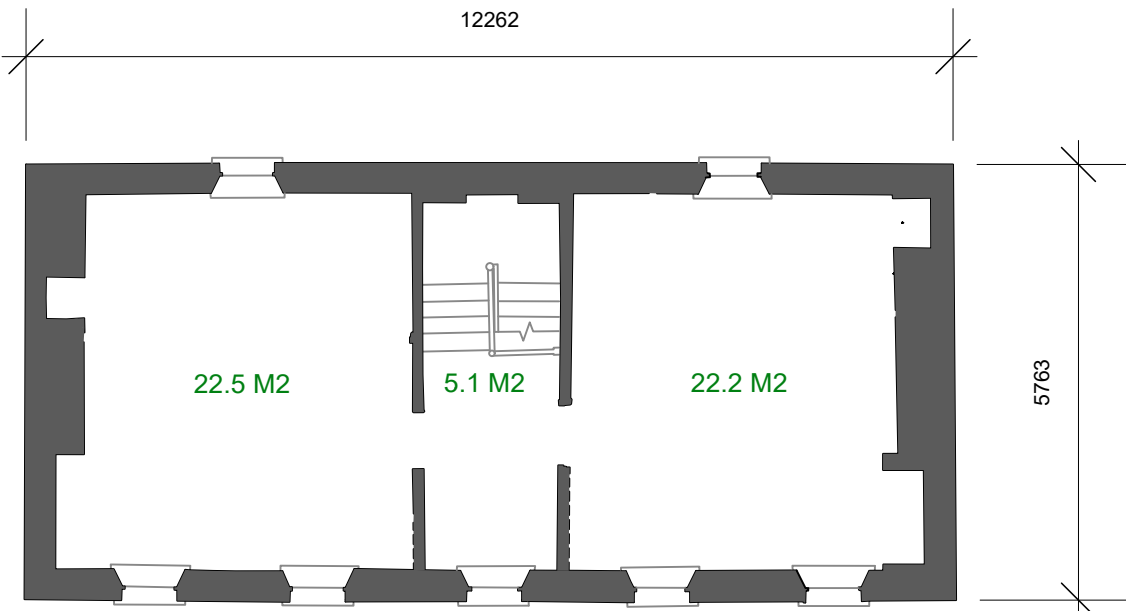

GRANGE HOUSE SURVEY - PROPOSED GROUND FLOOR PLAN
1:200 @ A1

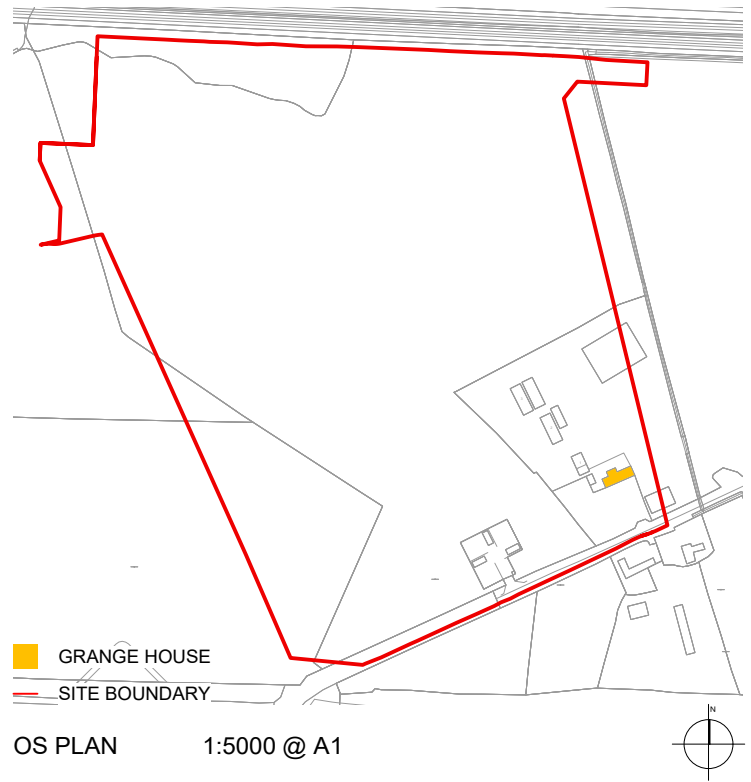

GRANGE HOUSE - PROPOSED FIRST FLOOR PLAN 1:100 @ A1

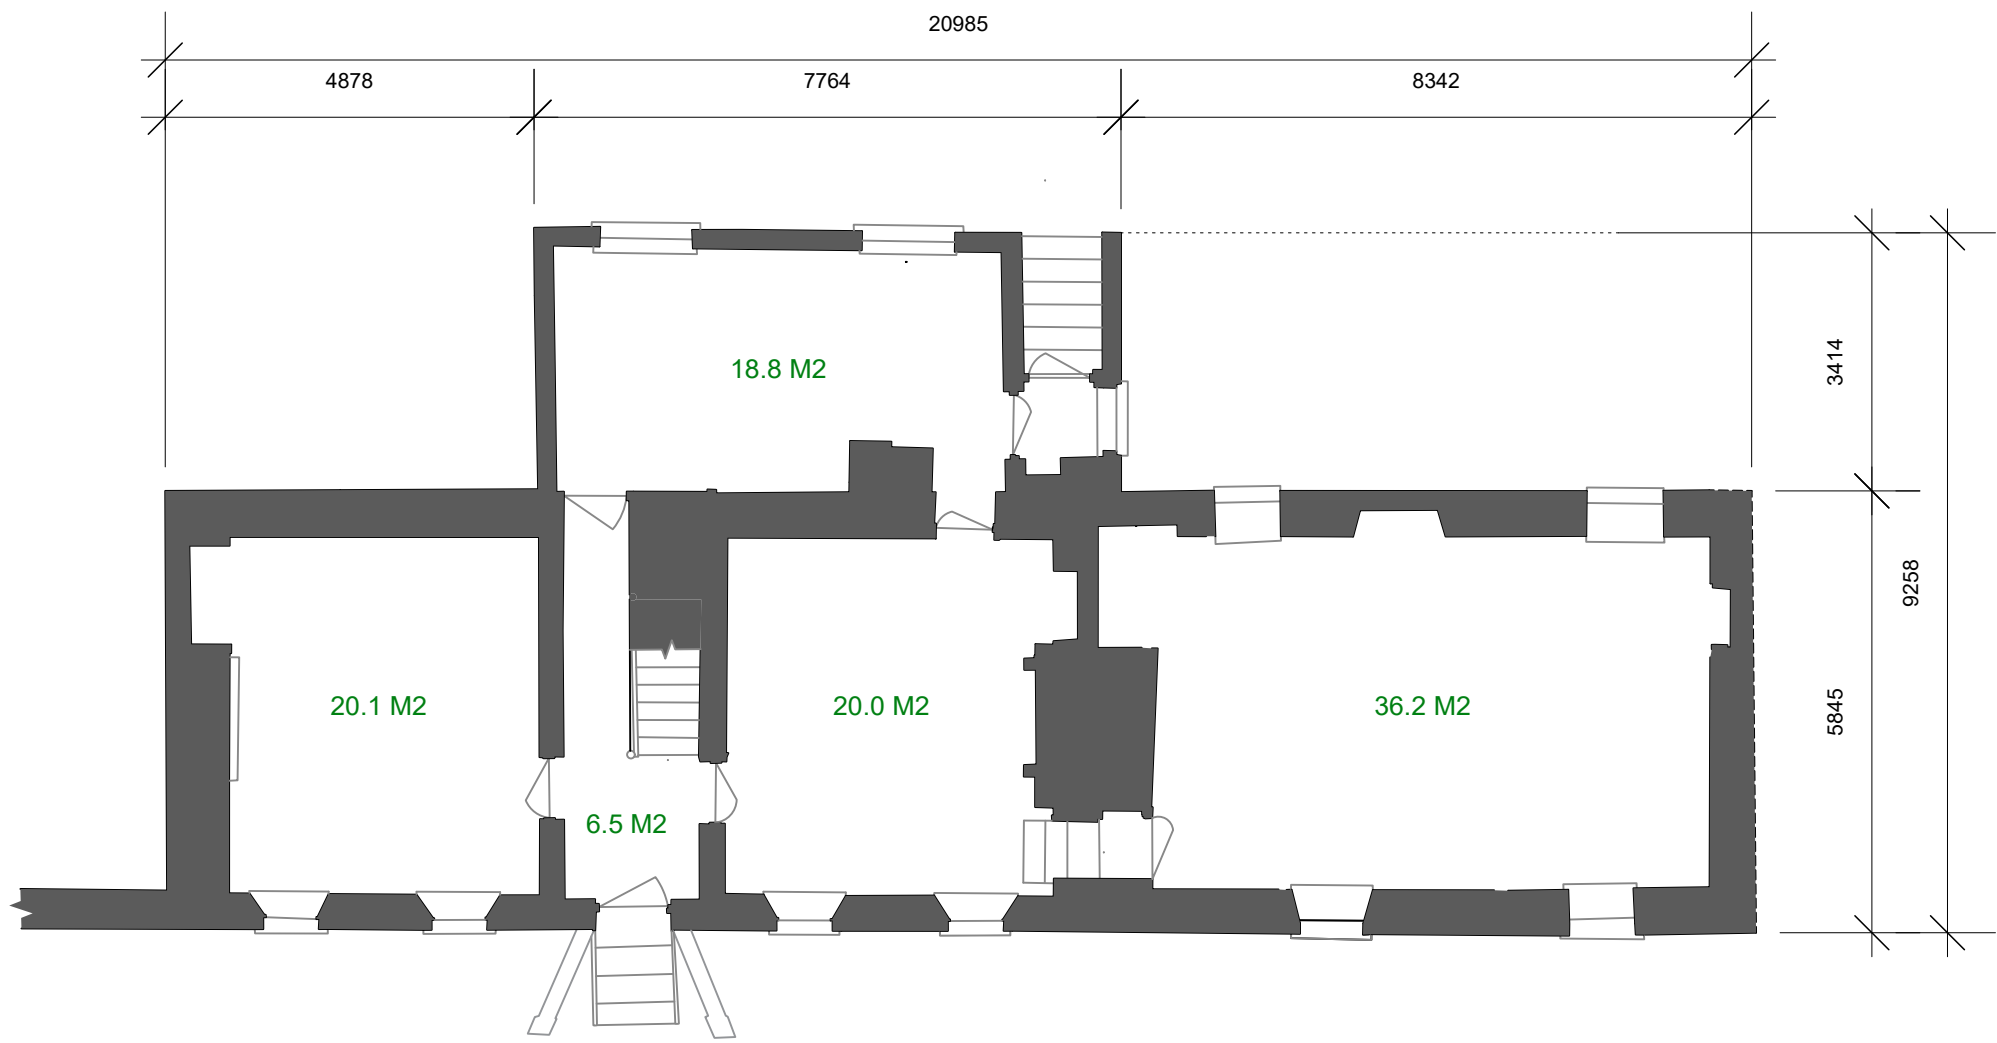


GRANGE HOUSE - PROPOSED GROUND FLOOR PLAN 1:100 @ A1

GENERAL NOTES:
DRAWING TO BE READ WITH REFERENCE TO THE FOLLOWING ASSOCIATED DRAWINGS AND INFORMATION:
0000 SERIES DRAWINGS: EXISTING SITE INFO.
1000 SERIES DRAWINGS: PROPOSED SITE LAYOUT INFO.
2000 SERIES DRAWINGS: PROPOSED ELEVATIONS INFO.
3000 SERIES DRAWINGS: PROPOSED SITE/LONGITUDINAL SECTIONS
4000 SERIES DRAWINGS: GA DRAWINGS/ UNIT TYPES INFO.
5000 SERIES DRAWINGS: PROPOSED MATERIALITY
6000 SERIES DRAWINGS: H2A AND ASSOCIATED SCHEDULE OF INFO
ARCHITECTURAL DESIGN STATEMENT

SITE BOUNDARY:
SITE AREA:
NET DEVELOPABLE AREA:

116,750.34 M2 / 11.68 HECTARES
106,705.55 M2 / 10.67 HECTARES
(NOTE SOUTH LINK STREET EXCLUDED)

BASED ON:
TOPOGRAPHICAL SURVEY RECEIVED FROM
PCA LTD - 19/09/2024

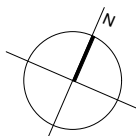

REVISION	DATE	NOTES	REVISION	DATE	NOTES
F			F		
G			G		
H			H		
I			I		
J			J		

DRG NO:	KSG4	DTA	ZZ	ZZ	DR	A	4502
PROJECT:	KISHOGE PART 10 APPLICATION						
DRAWING:	SITE 4 - PROPOSED GA SET - GRANGE HOUSE - SHEET 01						

SCALE:	1:100 @ A1 / 1:200 @ A3
JOB NO:	2301-KSG
SERIES:	PLANNING
DATE:	28/03/2025
DRAWN:	SD
CHECKED:	JM

DTAARCHITECTS
ARCHITECTURE & URBAN DESIGN
12-14 COLLEGE GREEN, DUBLIN 2
T: 353 (0) 1 6777742
E: INFO@DTA.IE
WWW.DTA.IE