





DUPLEX D1 - MATERIALITY - FRONT ELEVATION
1:50



DUPLEX D1 - MATERIALITY - REAR ELEVATION
1:50

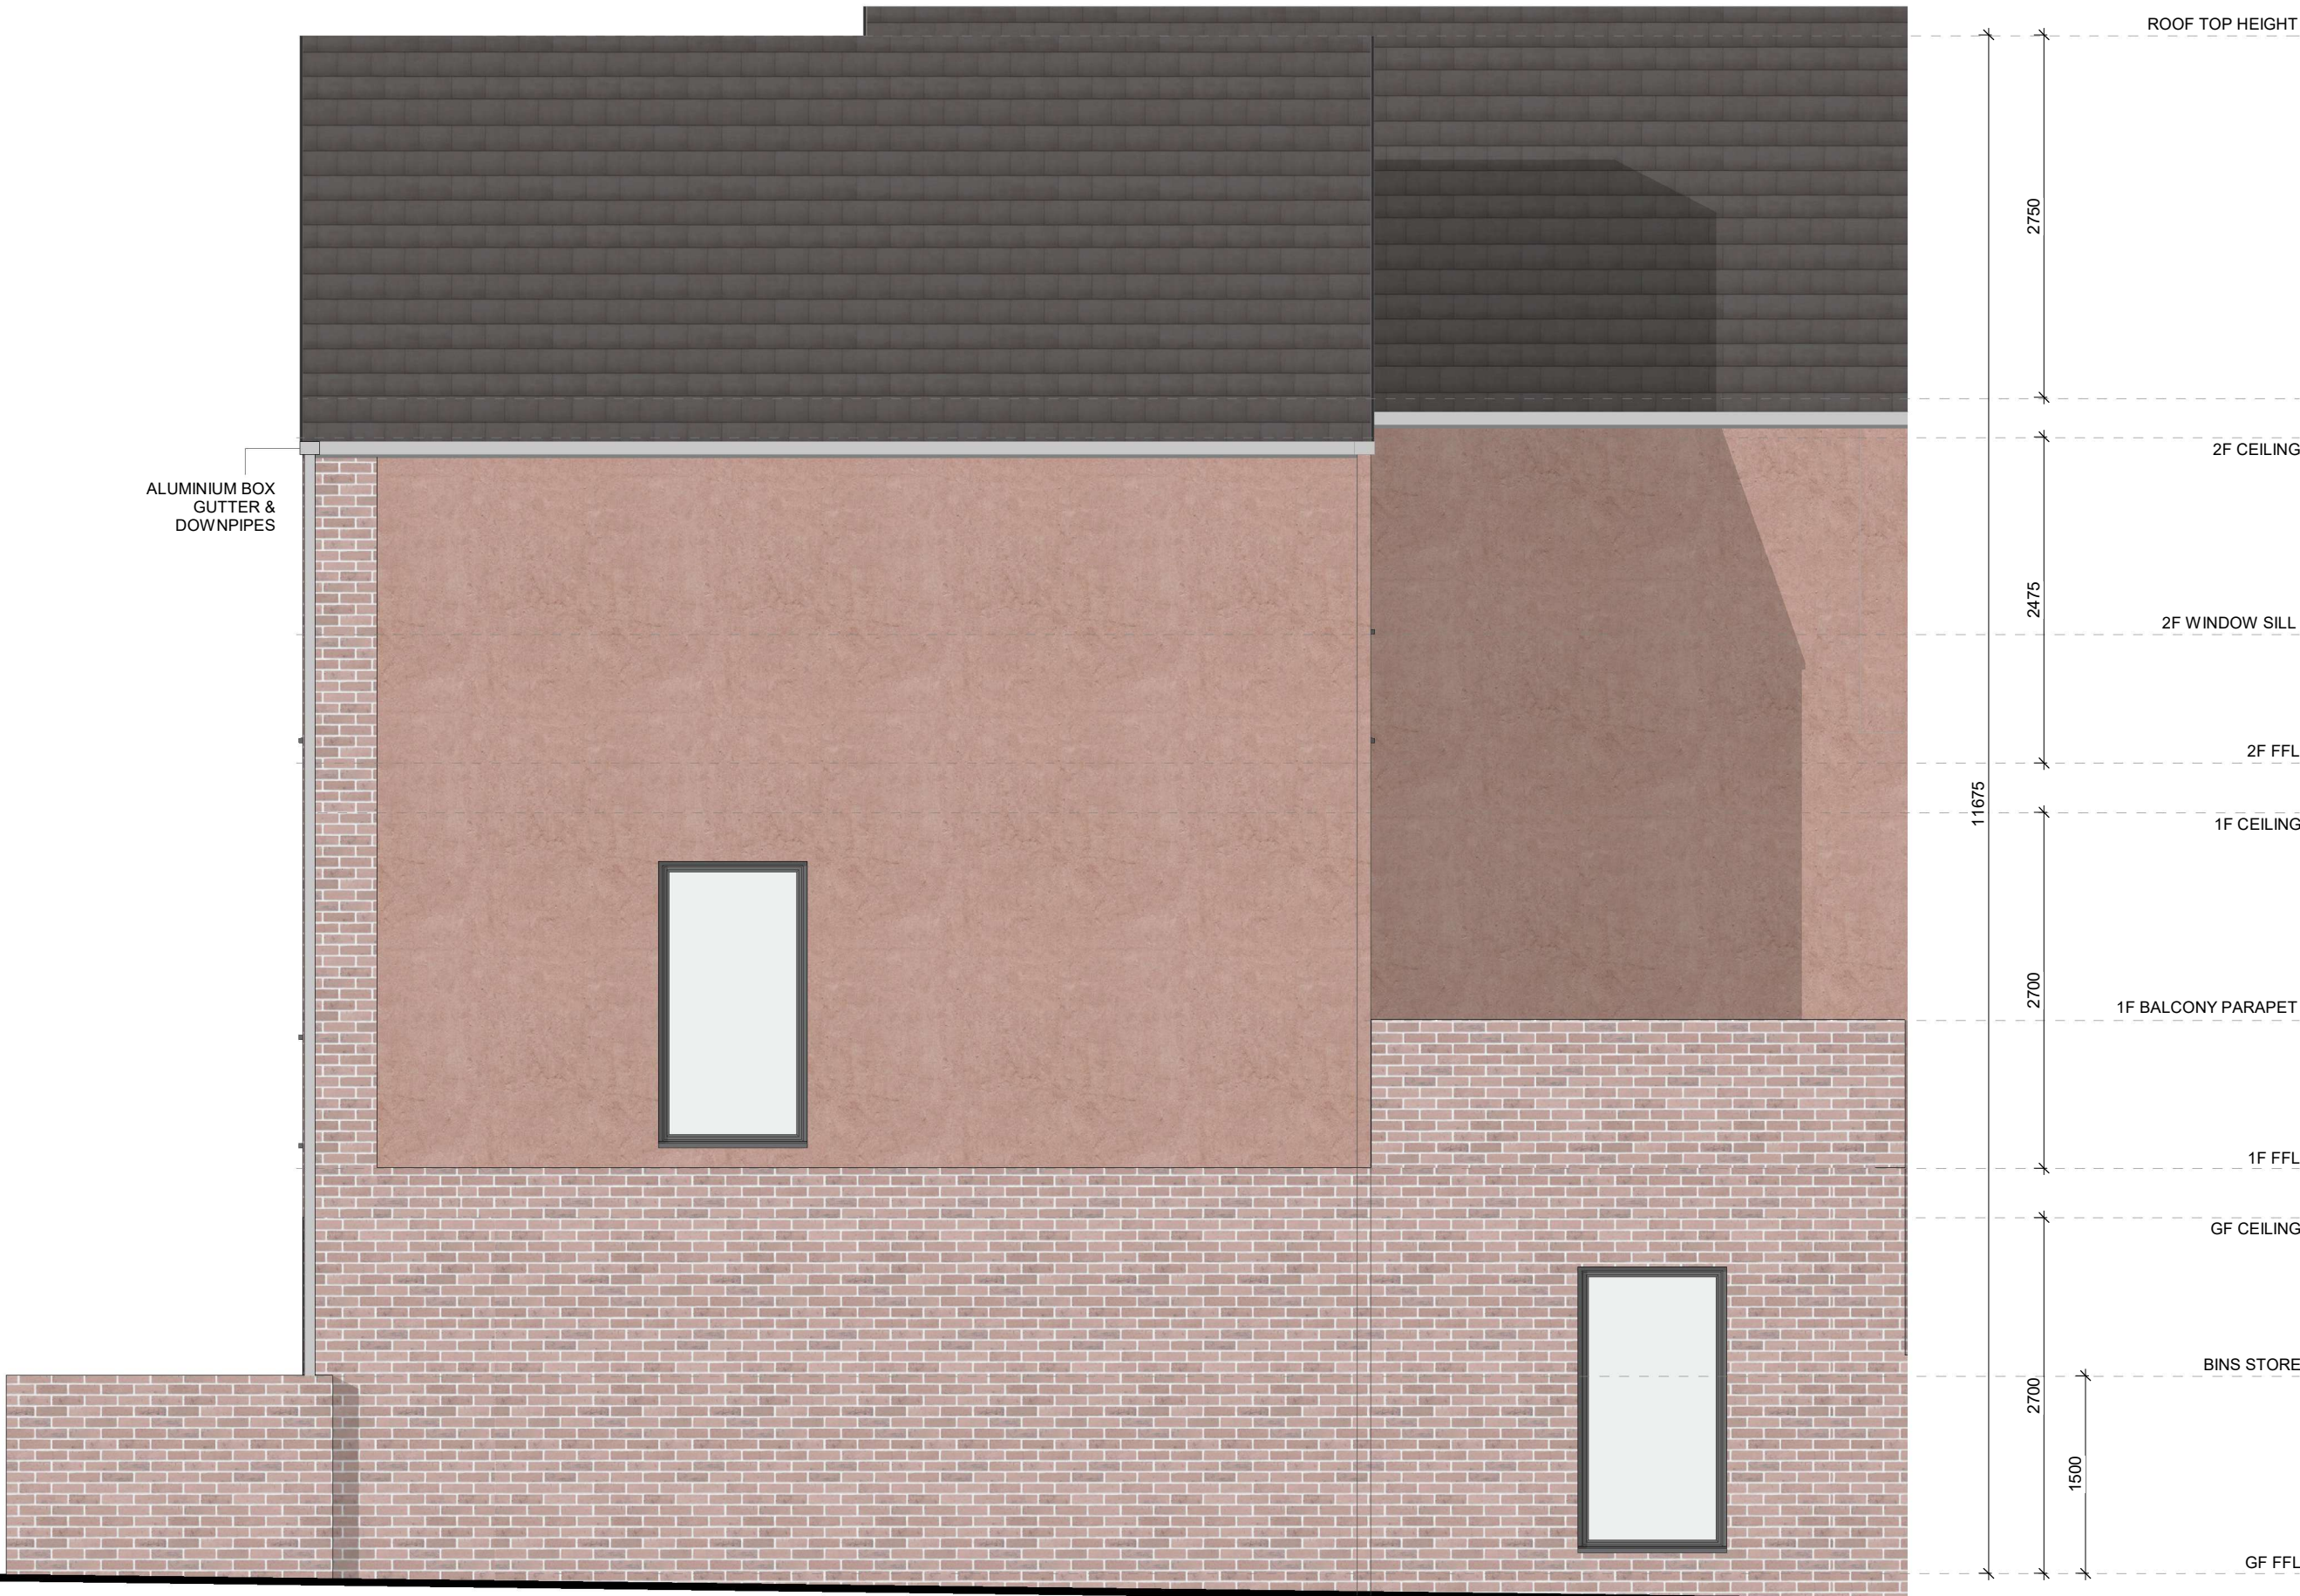

DUPLEX D1 - MATERIALITY - SIDE ELEVATION
1:50

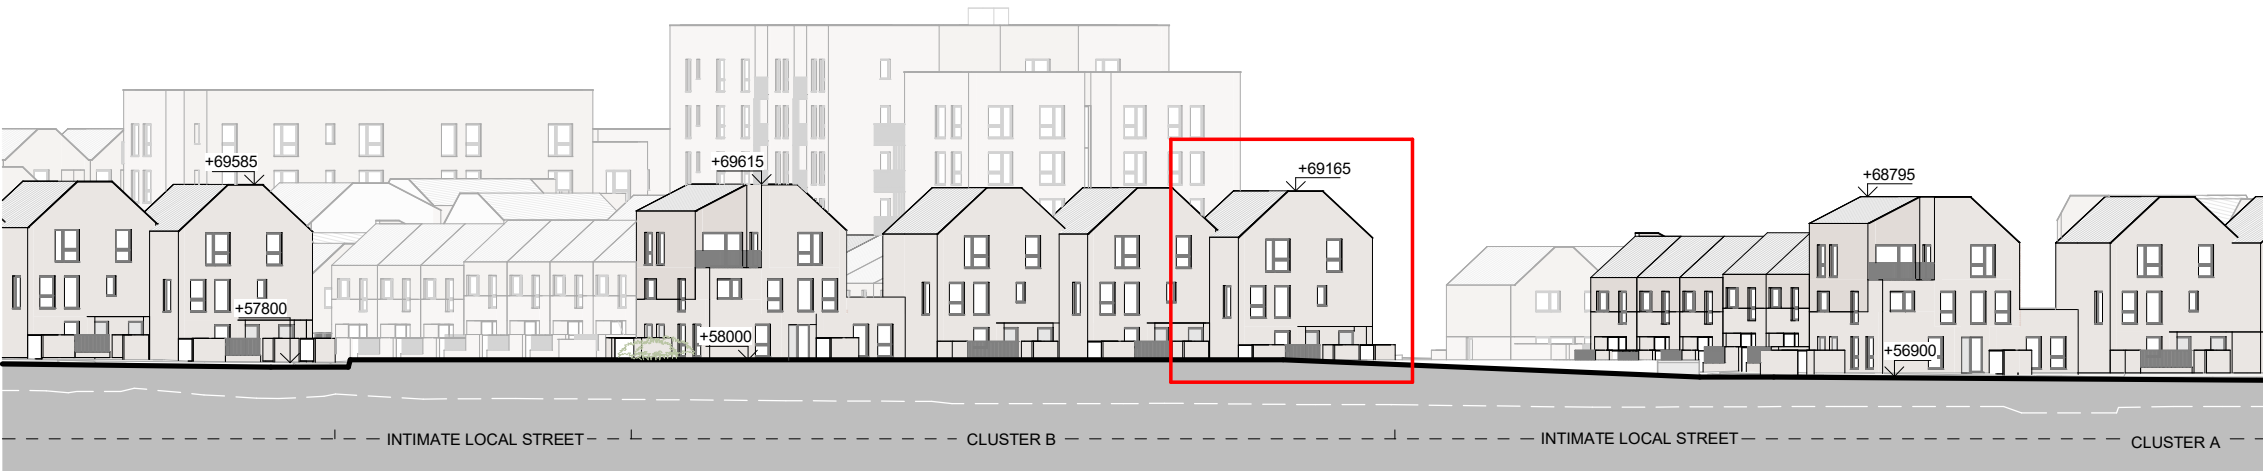


PROPOSED SITE SECTION 14 - 1:500

MATERIALS SELECTION

EXTERNAL WALL FINISHES

BRICK - WHITE MORTAR

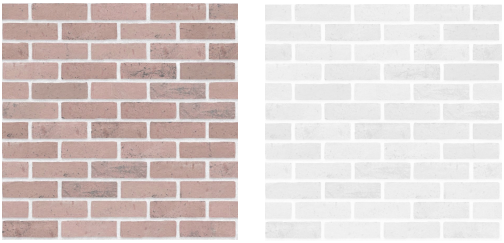

RENDER




ROOF FINISHES

CLAY TILE




WINDOWS & EXTERNAL DOORS FINISHES

ALUMINIUM FRAME/SILL

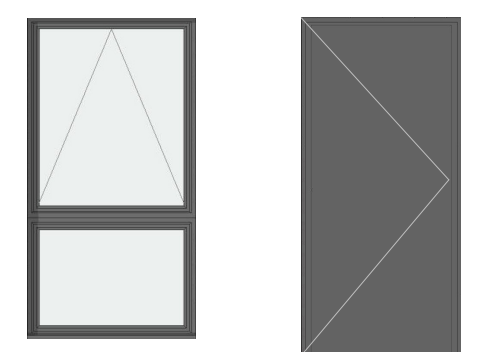


METAL & GLAZED IN WALL PANELS SYSTEM

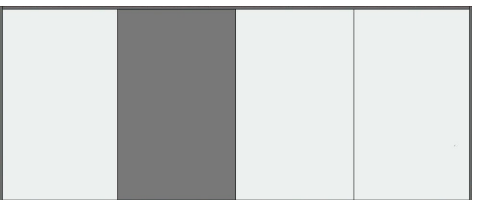



BALCONIES AND LOUVERS

PAINTED MILD STEEL

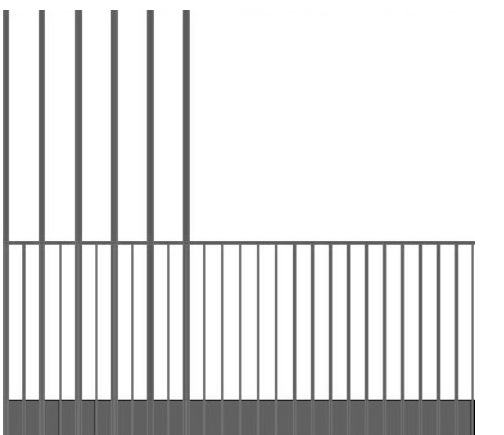

FRONT GARDEN & BINS STORE

BRICKS & PAINTED MILD STEEL BALUSTRADE

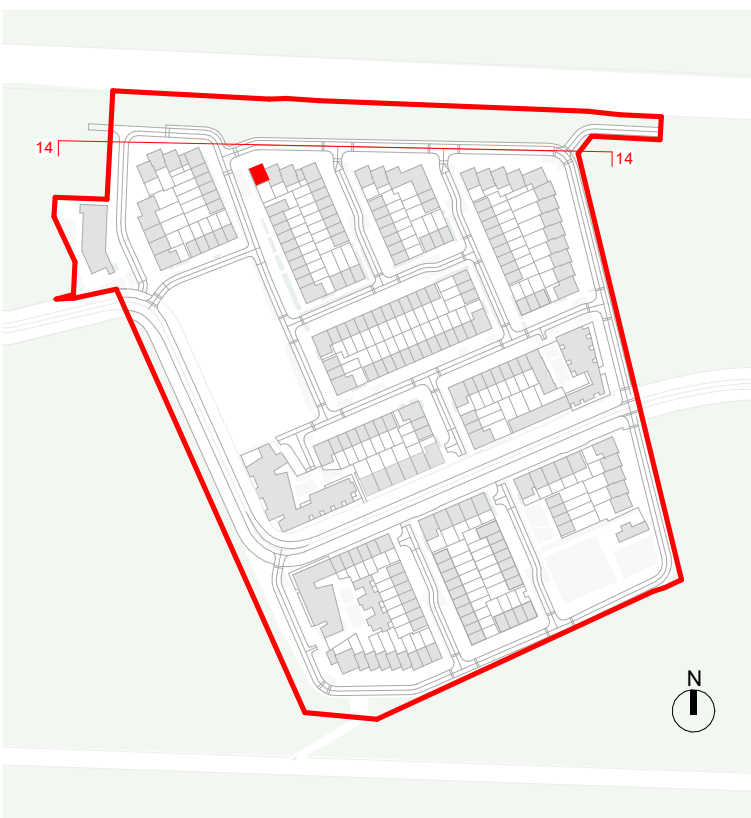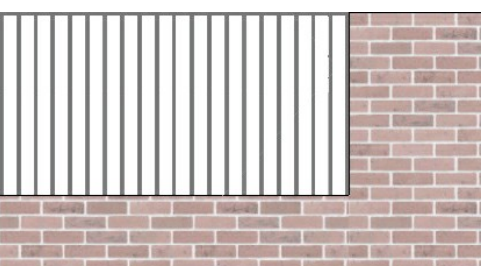

GENERAL NOTES:

DRAWING TO BE READ WITH REFERENCE TO THE FOLLOWING ASSOCIATED DRAWINGS AND INFORMATION:

- 0000 SERIES DRAWINGS: EXISTING SITE INFO
- 1000 SERIES DRAWINGS: PROPOSED SITE LAYOUT INFO
- 2000 SERIES DRAWINGS: PROPOSED ELEVATIONS INFO
- 3000 SERIES DRAWINGS: PROPOSED SITE/ LONGITUDINAL SECTIONS
- 4000 SERIES DRAWINGS: GA DRAWINGS/ UNIT TYPES INFO
- 5000 SERIES DRAWINGS: PROPOSED MATERIALITY
- 8000 SERIES DRAWINGS: HQA AND ASSOCIATED SCHEDULE OF INFO
- ARCHITECTURAL DESIGN STATEMENT

REVISION	DATE	NOTES	REVISION	DATE	NOTES	DRG NO:	KSG4	DTA	ZZ	ZZ	DR	A	5003	SCALE:	As Indicated @ A1
A			F											JOB NO:	2301-KSG4
B			G											SERIES:	PLANNING APPLICATION
C			H											DATE:	28/03/25
D			I											DRAWN:	CF
E			J											CHECKED:	JM

PROJECT: KISHOGE PART 10 APPLICATION

DRAWING: SITE 4 - MATERIALITY - DUPLEX TYPE D1

THIS DRAWING TO BE READ IN CONJUNCTION WITH RELEVANT CONSULTANTS' DRAWINGS - NOTIFY ARCHITECTS OF ANY DISCREPANCIES - CHECK DIMENSIONS ON SITE - DO NOT SCALE - USE FIGURED DIMENSIONS ONLY -

COPYRIGHT RESERVED FOR DEREK TYNAN ASSOCIATES LTD. | T/A DTA ARCHITECTS

DTAARCHITECTS
ARCHITECTURE & URBAN DESIGN

12-14 COLLEGE GREEN, DUBLIN 2
T. 353 (0) 1 6777742
WWW.DTA.IE