



TRIPLEX T1 - MATERIALITY - FRONT ELEVATION 01
1:50




TRIPLEX T1 - MATERIALITY - FRONT ELEVATION 02
1:50

MATERIALS SELECTION

EXTERNAL WALL FINISHES

BRICK - WHITE MORTAR

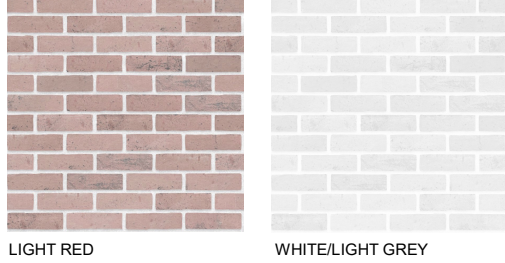

RENDER




ROOF FINISHES

CLAY TILE



WINDOWS & EXTERNAL DOORS FINISHES

ALUMINIUM FRAME/SILL

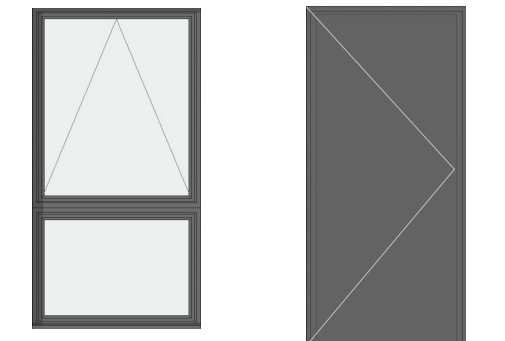


METAL & GLAZED IN WALL PANELS SYSTEM





BALCONIES AND LOUVERS

PAINTED MILD STEEL

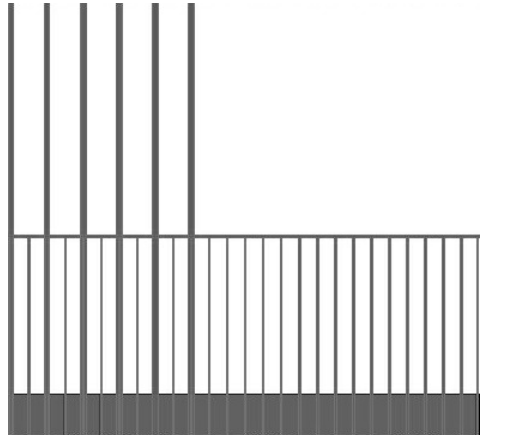

FRONT GARDEN & BINS STORE

BRICKS & PAINTED MILD STEEL BALUSTRADE

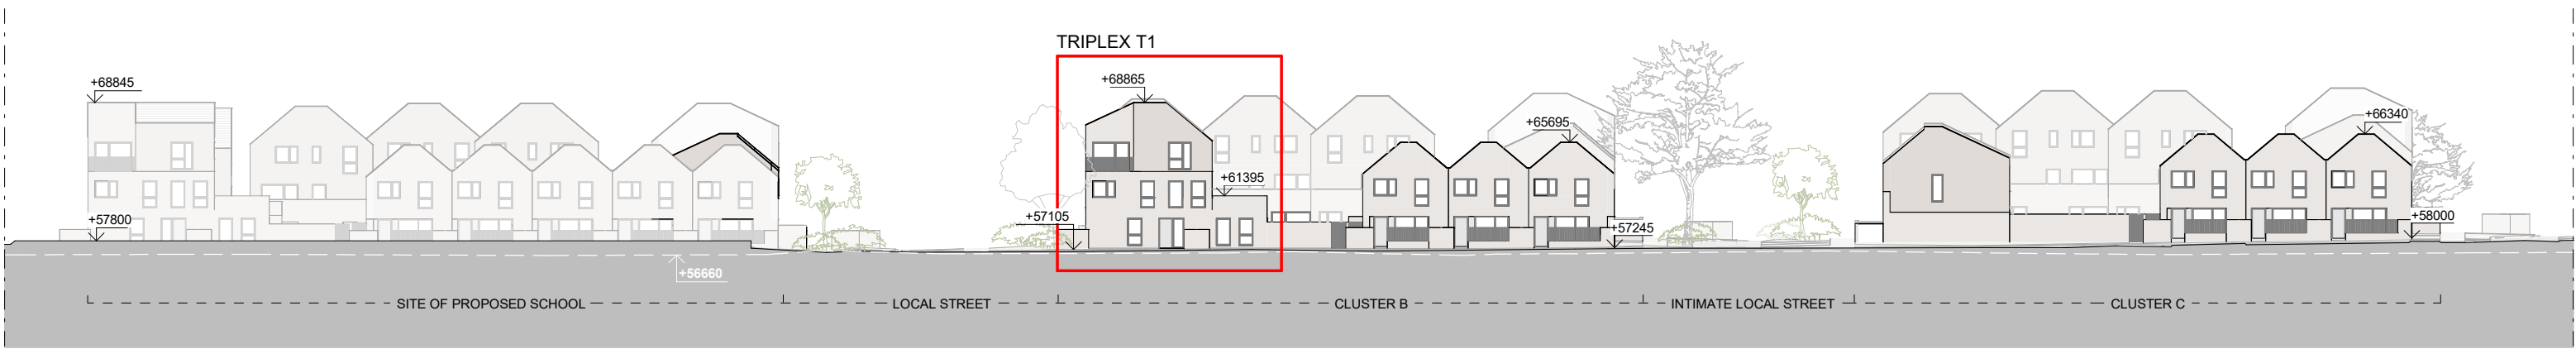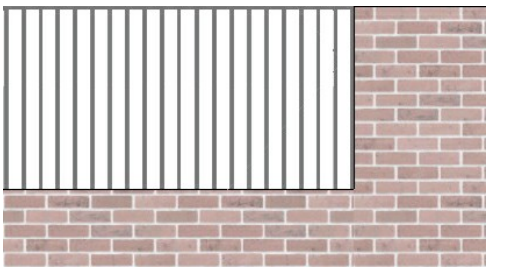

PROPOSED SITE SECTION 10 - 1:500

GENERAL NOTES:

DRAWING TO BE READ WITH REFERENCE TO THE FOLLOWING ASSOCIATED DRAWINGS AND INFORMATION:

- 0000 SERIES DRAWINGS: EXISTING SITE INFO
- 1000 SERIES DRAWINGS: PROPOSED SITE LAYOUT INFO
- 2000 SERIES DRAWINGS: PROPOSED ELEVATIONS INFO
- 3000 SERIES DRAWINGS: PROPOSED SITE/ LONGITUDINAL SECTIONS
- 4000 SERIES DRAWINGS: UNIT TYPES INFO
- 5000 SERIES DRAWINGS: PROPOSED MATERIALITY
- 8000 SERIES DRAWINGS: HQA AND ASSOCIATED SCHEDULE OF INFO
- ARCHITECTURAL DESIGN STATEMENT

REVISION	DATE	NOTES	REVISION	DATE	NOTES	DRG NO:	KSG4	DTA	ZZ	ZZ	DR	A	5005	SCALE:	As Indicated @ A1
A			F			JOB NO:								2301-KSG-4	
B			G			SERIES:								PLANNING APPLICATION	
C			H			DATE:								28/03/25	
D			I			DRAWN:								CF	
E			J			CHECKED:								JM	