


SITE 4 - MATERIALITY - APARTMENT BLOCK F - WEST ELEVATION



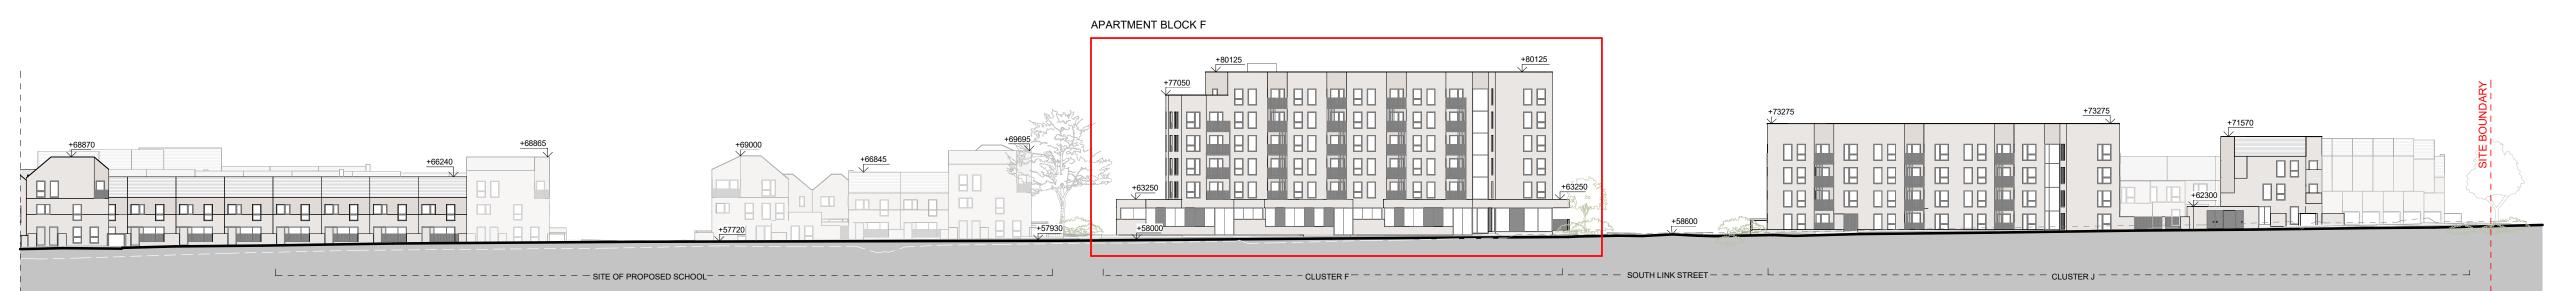

# PROPOSED SITE SECTION 15 - 1:500

## **GENERAL NOTES:**

DRAWING TO BE READ WITH REFERENCE TO THE FOLLOWING ASSOCIATED DRAWINGS AND INFORMATION:

• 0000 SERIES DRAWINGS: EXISTING SITE INFO

• 1000 SERIES DRAWINGS: PROPOSED SITE LAYOUT INFO

• 2000 SERIES DRAWINGS: PROPOSED ELEVATIONS INFO

• 3000 SERIES DRAWINGS: PROPOSED SITE/ LONGITUDINAL SECTIONS

• ARCHITECTURAL DESIGN STATEMENT 8000 SERIES DRAWINGS: HQA AND ASSOCIATED SCHEDULE OF INFO

As indicated @ A1 DRG NO: KSG4 DTA ZZ ZZ DR 2301-KSG 4 PLANNING APPLICATION PROJECT: KISHOGE PART 10 APPLICATION DRAWING: SITE 4 - MATERIALITY - APARTMENT BLOCK F - SHEET 01 CHECKED:

### MATERIALS SELECTION

#### EXTERNAL WALL FINISHES

BRICK - WHITE MORTAR	{
The second second	
THE RESERVE TO SERVE THE PARTY OF THE PARTY	
The state of the s	
The same of the sa	
LIGHT RED	WHITE/LIGHT GREY

#### RENDER






WINDOWS & EXTERNAL DOORS FINISHES

# ALUMINIUM FRAME/SILL

METAL & GLAZED IN WALL PANELS SYSTEM

 



FRONT GARDEN & BINS STORE



