




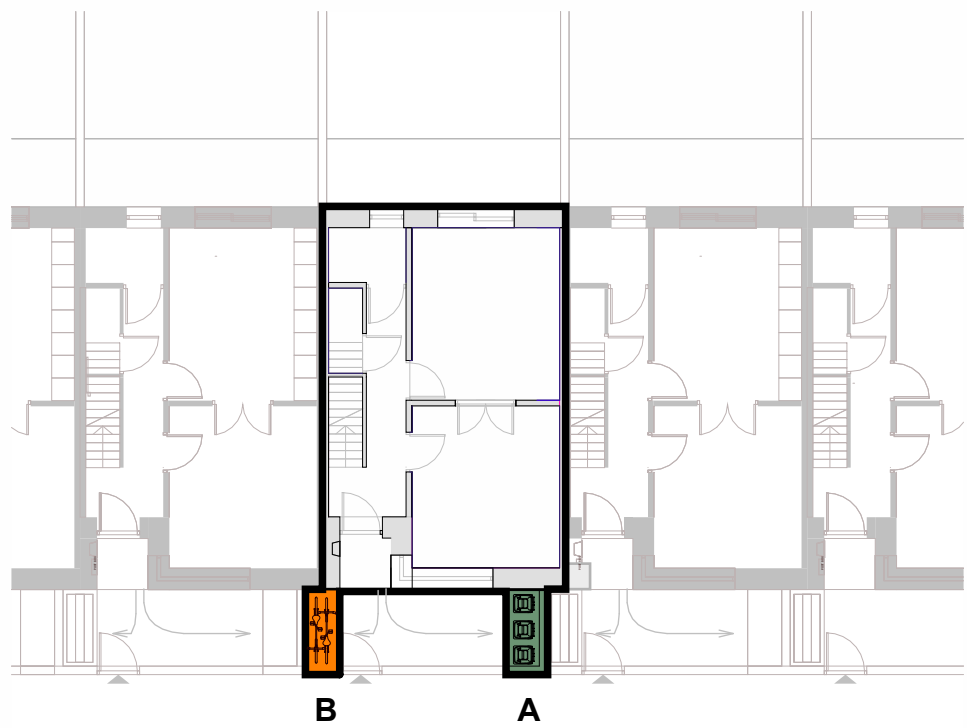


TYPICAL HOUSE
BIN & BICYCLE STORE
TYPE: A & B

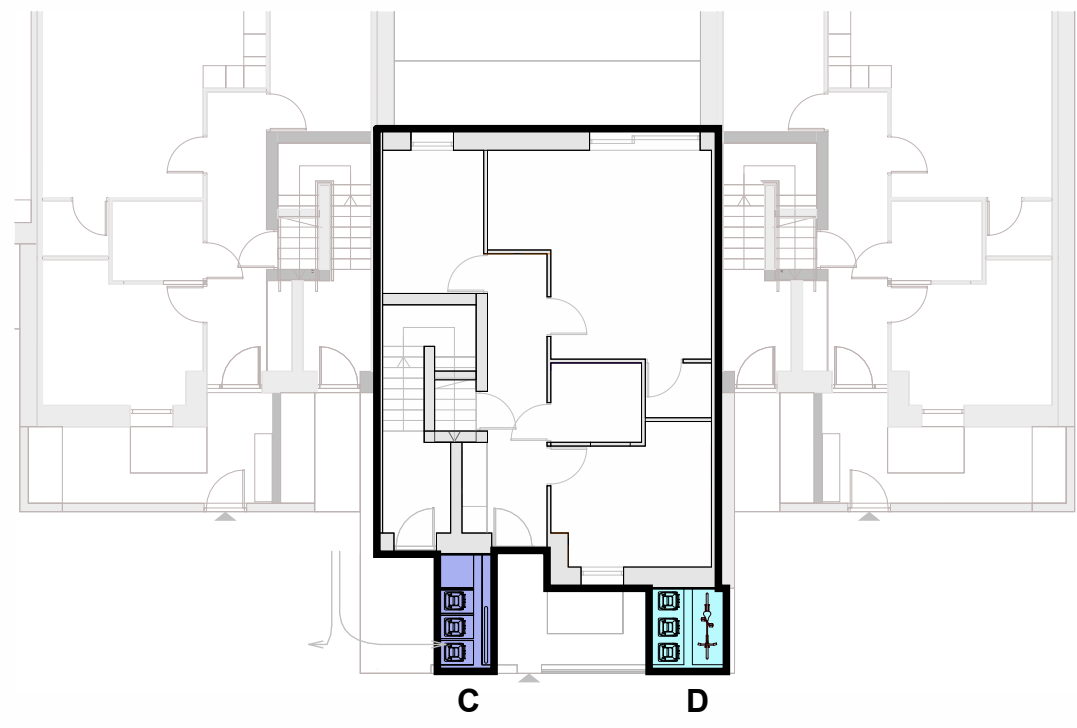


TYPICAL DUPLEX
BIN & BICYCLE STORE
TYPE: C & D

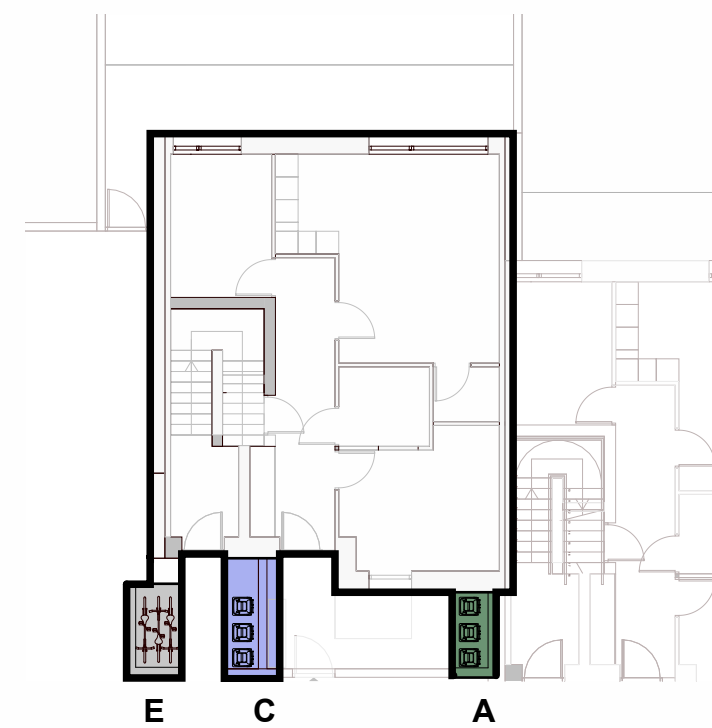


DUPLEX VARIATION
BIN & BICYCLE STORE
TYPE: E, C & A

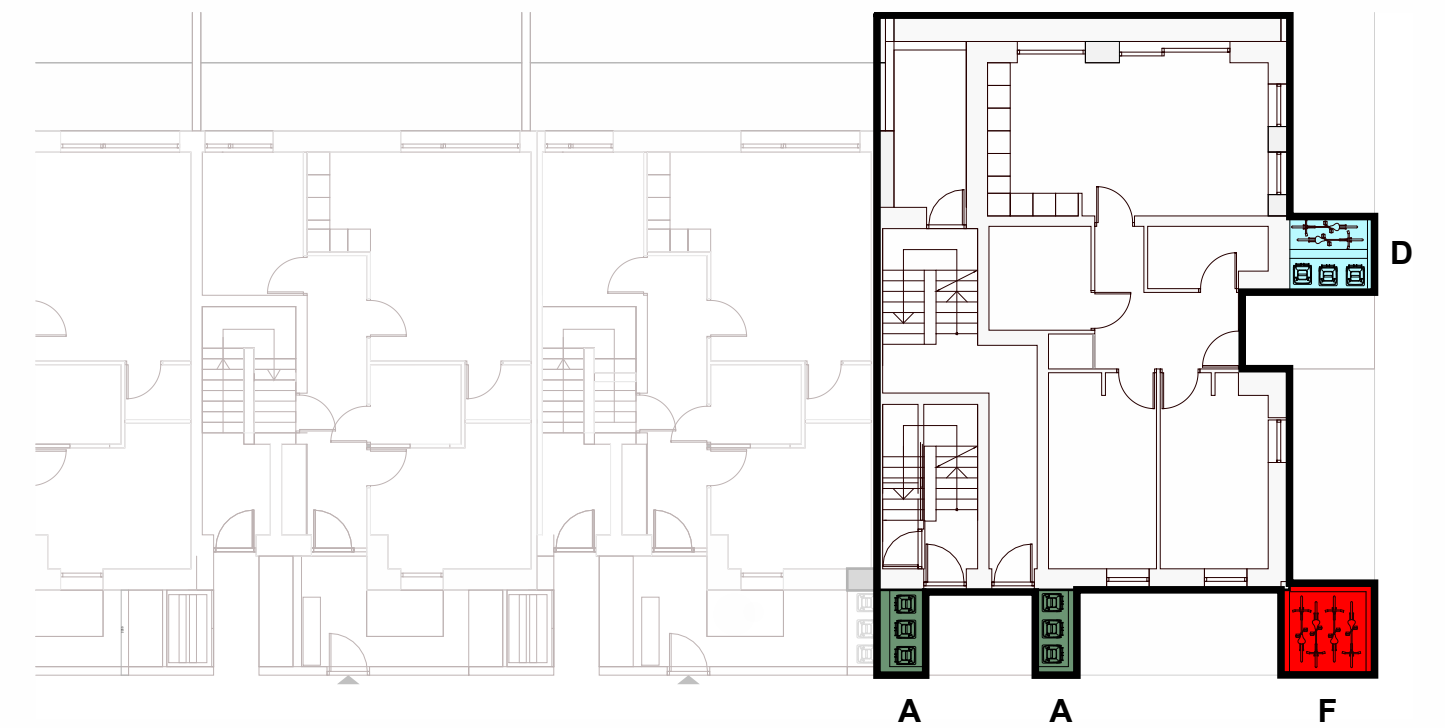


TYPICAL TRIPLEX
BIN & BICYCLE STORE
TYPE: A, F & D

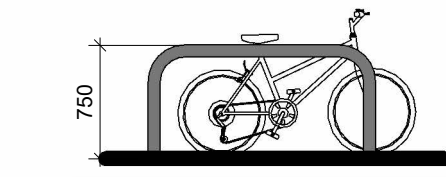


C - SIDE ELEVATION

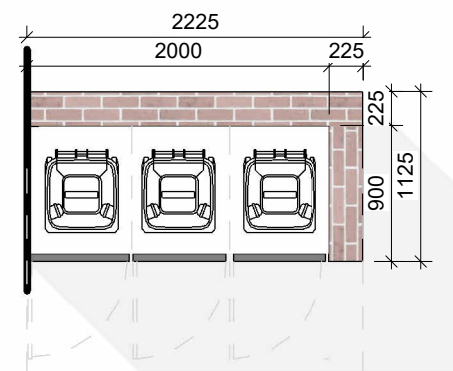


A - PLAN

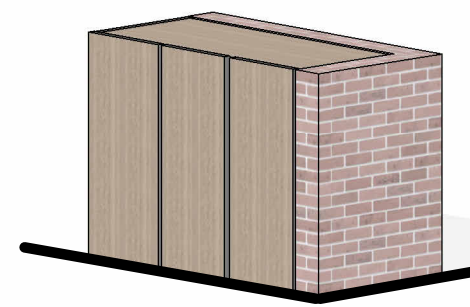


A - BACK ELEVATION

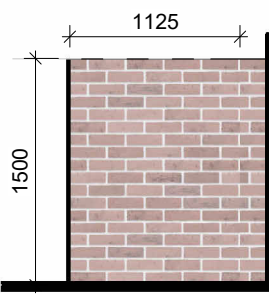


A - SIDE ELEVATION

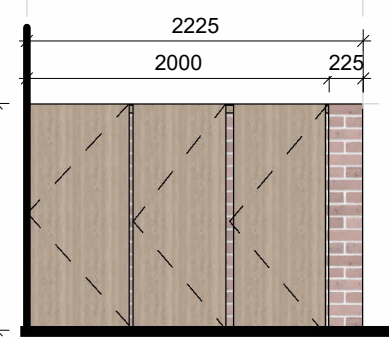


A - FRONT ELEVATION

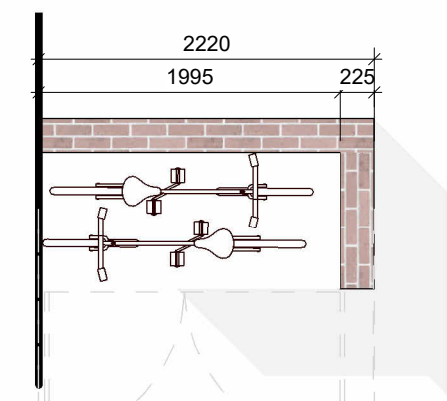


B - PLAN

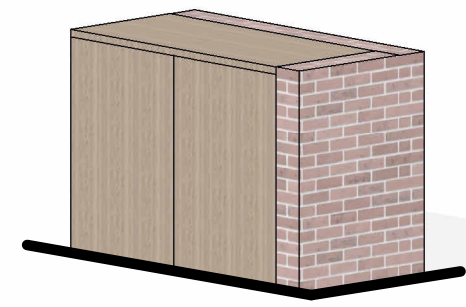


B - BACK ELEVATION

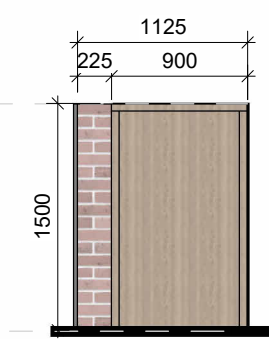


B - SIDE ELEVATION

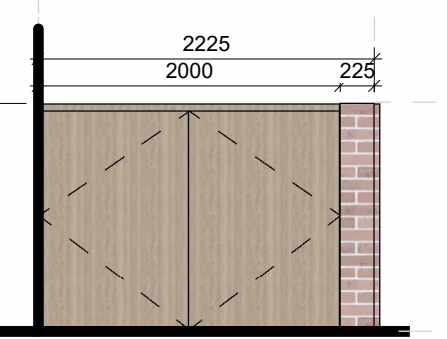


B - FRONT ELEVATION

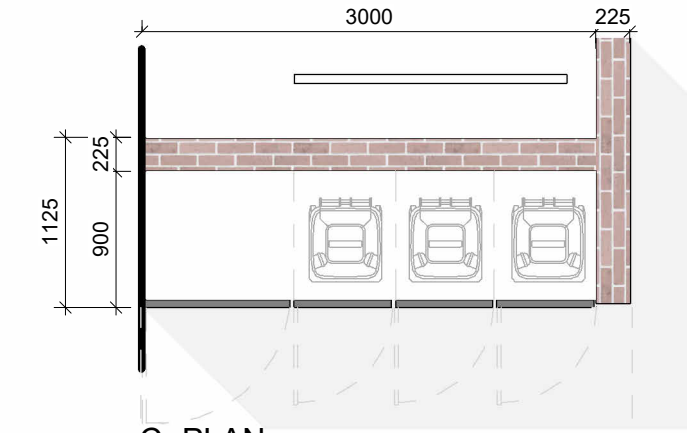


C - PLAN

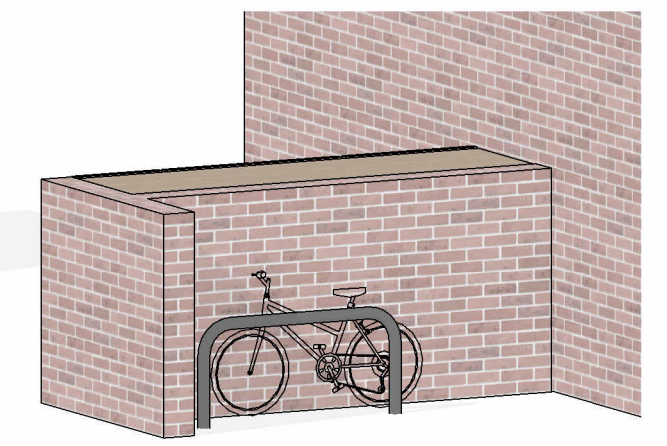

C - BACK ELEVATION

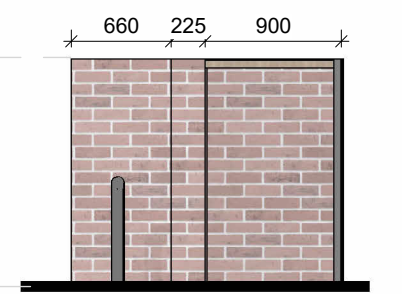

C - SIDE ELEVATION+

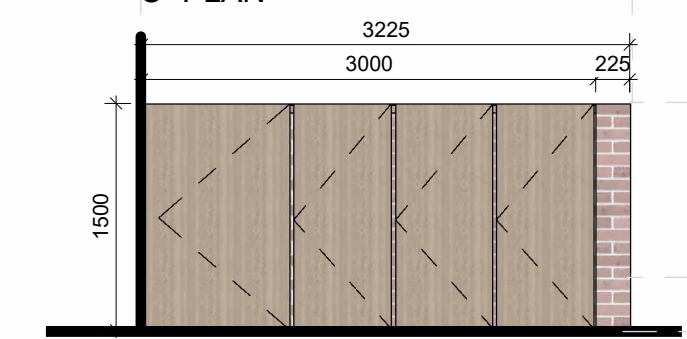


C - FRONT ELEVATION


TYPE A - TYPICAL BIKE STORE
1:50 @1

TYPE B - TYPICAL BIKE STORE
1:50 @1


TYPE C - TYPICAL BIKE STORE
1:50 @1

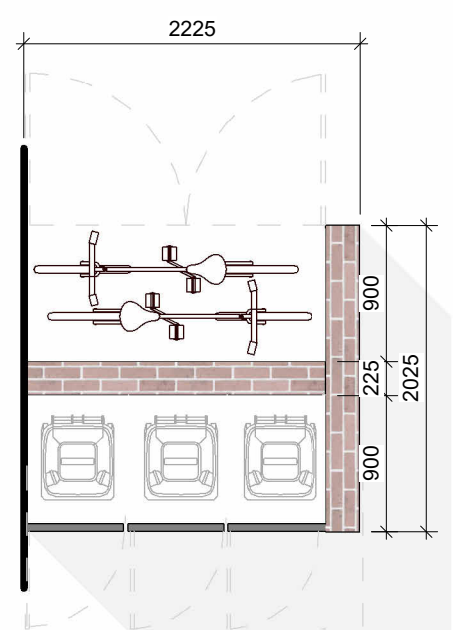


D - PLAN

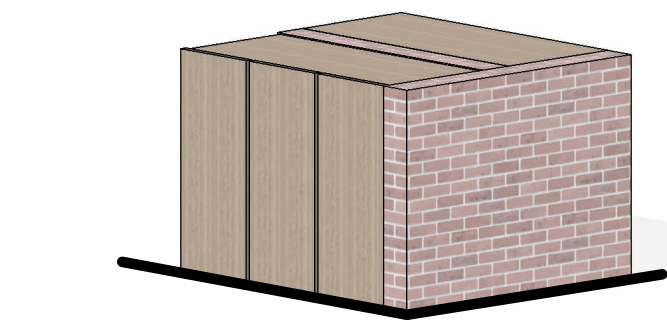


D - BACK ELEVATION

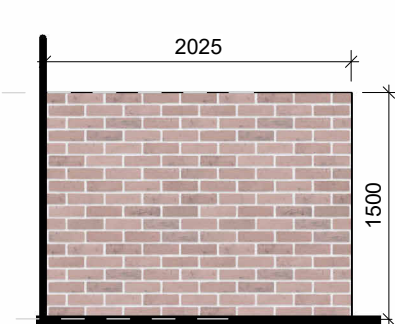


D - SIDE ELEVATION

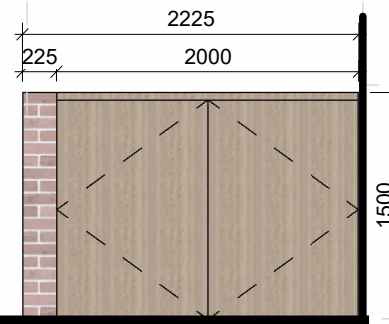


D - FRONT ELEVATION

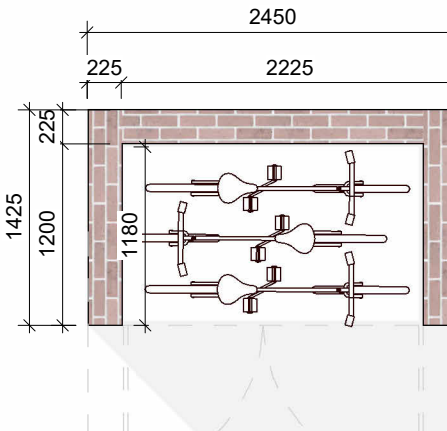


E - PLAN

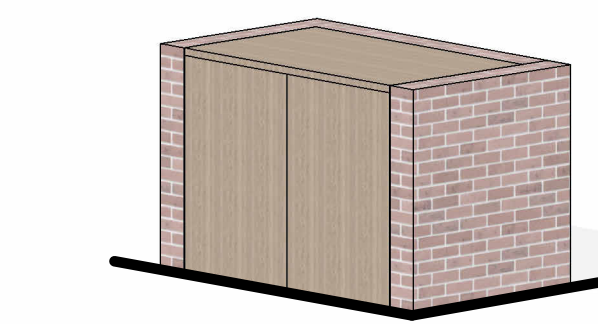


E - BACK ELEVATION

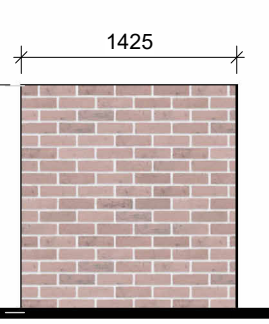


E - SIDE ELEVATION

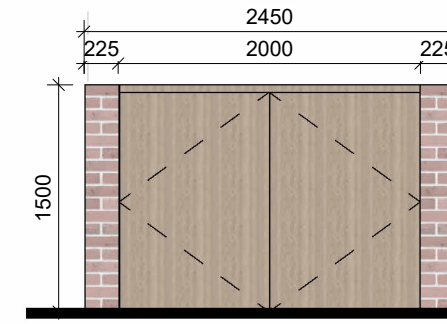


E - FRONT ELEVATION

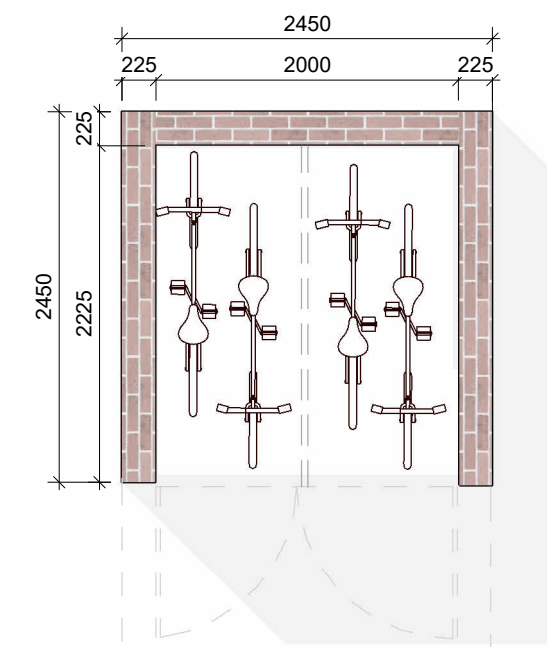


F - PLAN

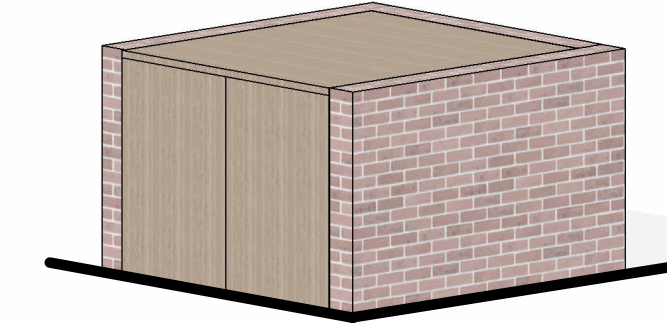

F - BACK ELEVATION

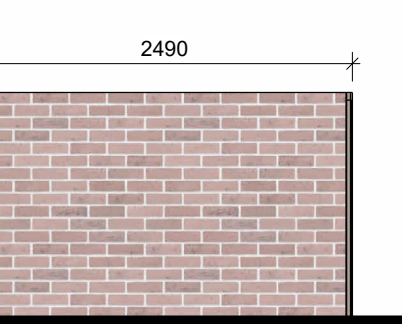

F - SIDE ELEVATION

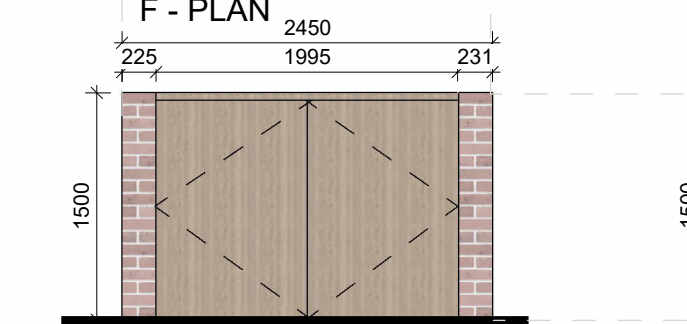

F - FRONT ELEVATION

TYPE D - TYPICAL BIKE STORE
1:50 @1


TYPE E - TYPICAL BIKE STORE
1:50 @1

TYPE F - TYPICAL BIKE STORE
1:50 @1

GENERAL NOTES:

- DRAWING TO BE READ WITH REFERENCE TO THE FOLLOWING ASSOCIATED DRAWINGS AND INFORMATION:
- 0000 SERIES DRAWINGS: EXISTING SITE INFO
 - 1000 SERIES DRAWINGS: PROPOSED SITE LAYOUT INFO
 - 2000 SERIES DRAWINGS: PROPOSED ELEVATIONS INFO
 - 3000 SERIES DRAWINGS: PROPOSED SITE/ LONGITUDINAL SECTIONS
 - 4000 SERIES DRAWINGS: GA DRAWINGS/ UNIT TYPES INFO
 - 5000 SERIES DRAWINGS: PROPOSED MATERIALITY
 - 8000 SERIES DRAWINGS: HOA AND ASSOCIATED SCHEDULE OF INFO
 - ARCHITECTURAL DESIGN STATEMENT

LEGEND:

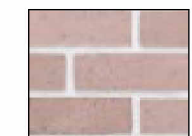

BRICK



HARDWOOD TIMBER

REVISION	DATE	NOTES	REVISION	DATE	NOTES	DRG NO:	KSG4	DTA	ZZ	ZZ	DR	A	5009	SCALE:	As Indicated @ A1
A			F											JOB NO:	2301-KSG4
B			G											SERIES:	PLANNING APPLICATION
C			H											DATE:	28/03/25
D			I											DRAWN:	KS
E			J											CHECKED:	JM

PROJECT: KISHOGE PART 10 APPLICATION

DRAWING: SITE 4 - MATERIALITY - PROPOSED BYCICLES & BINS - SHEET 01