
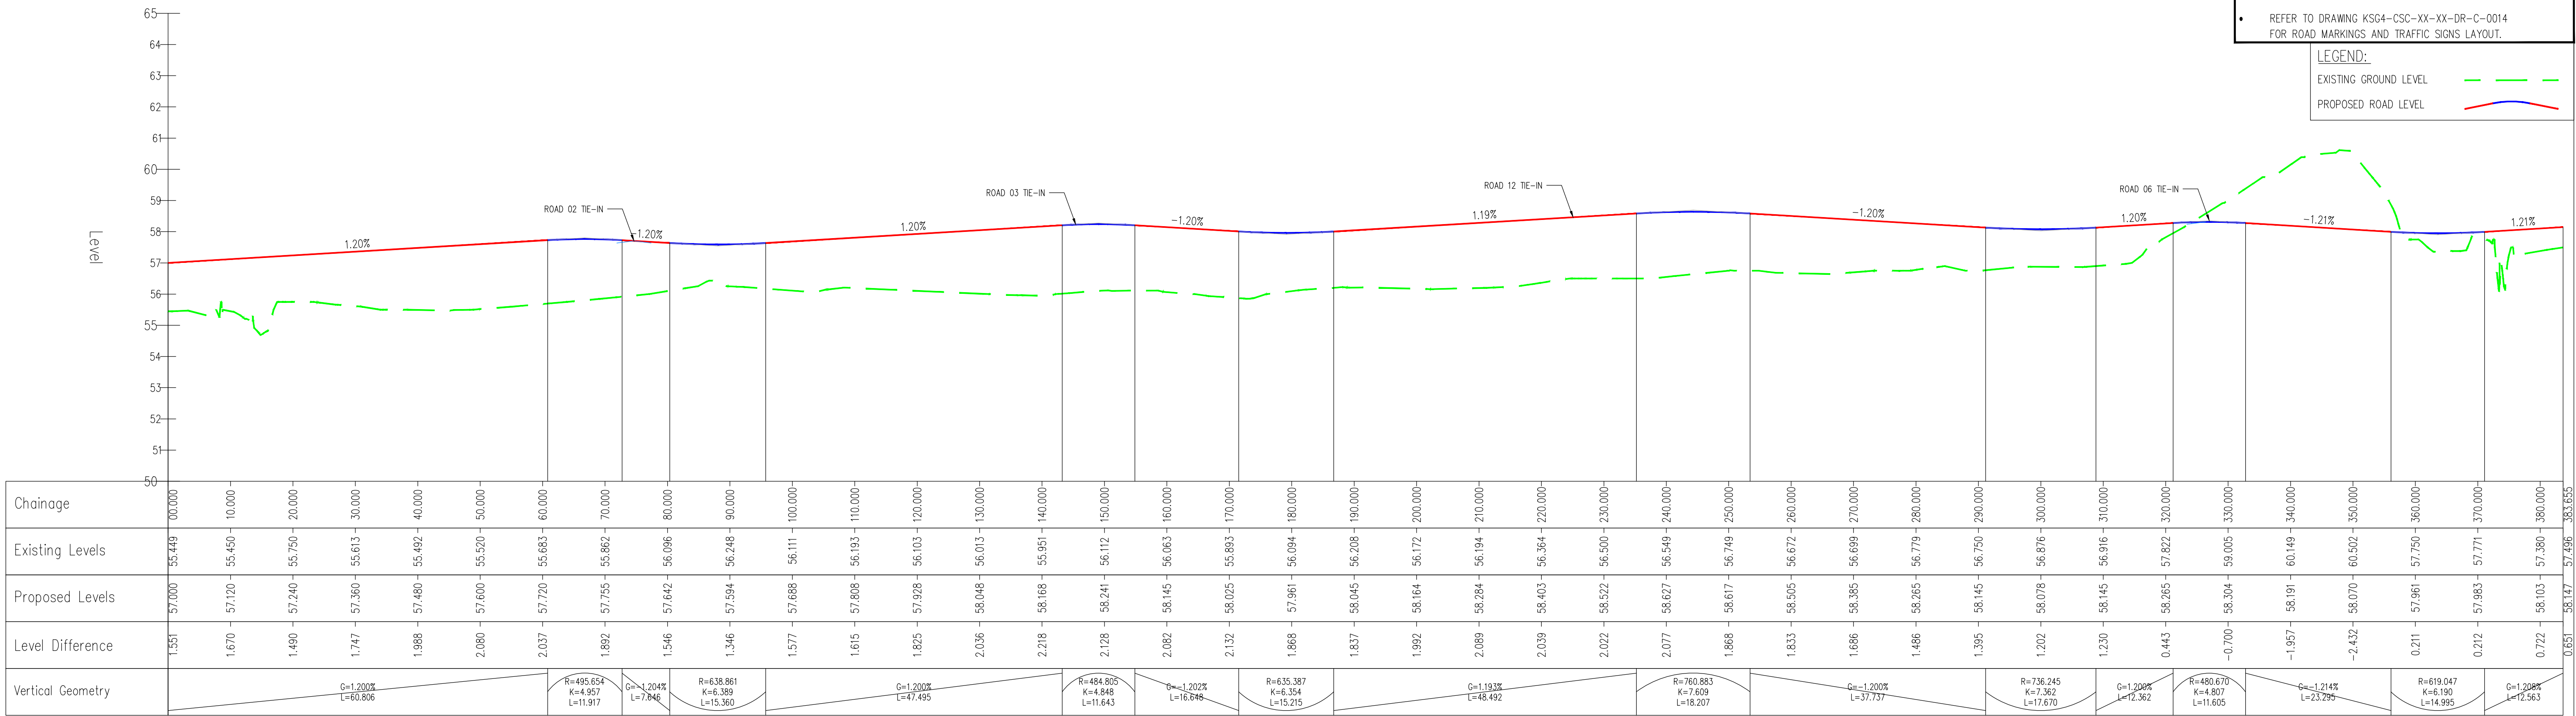
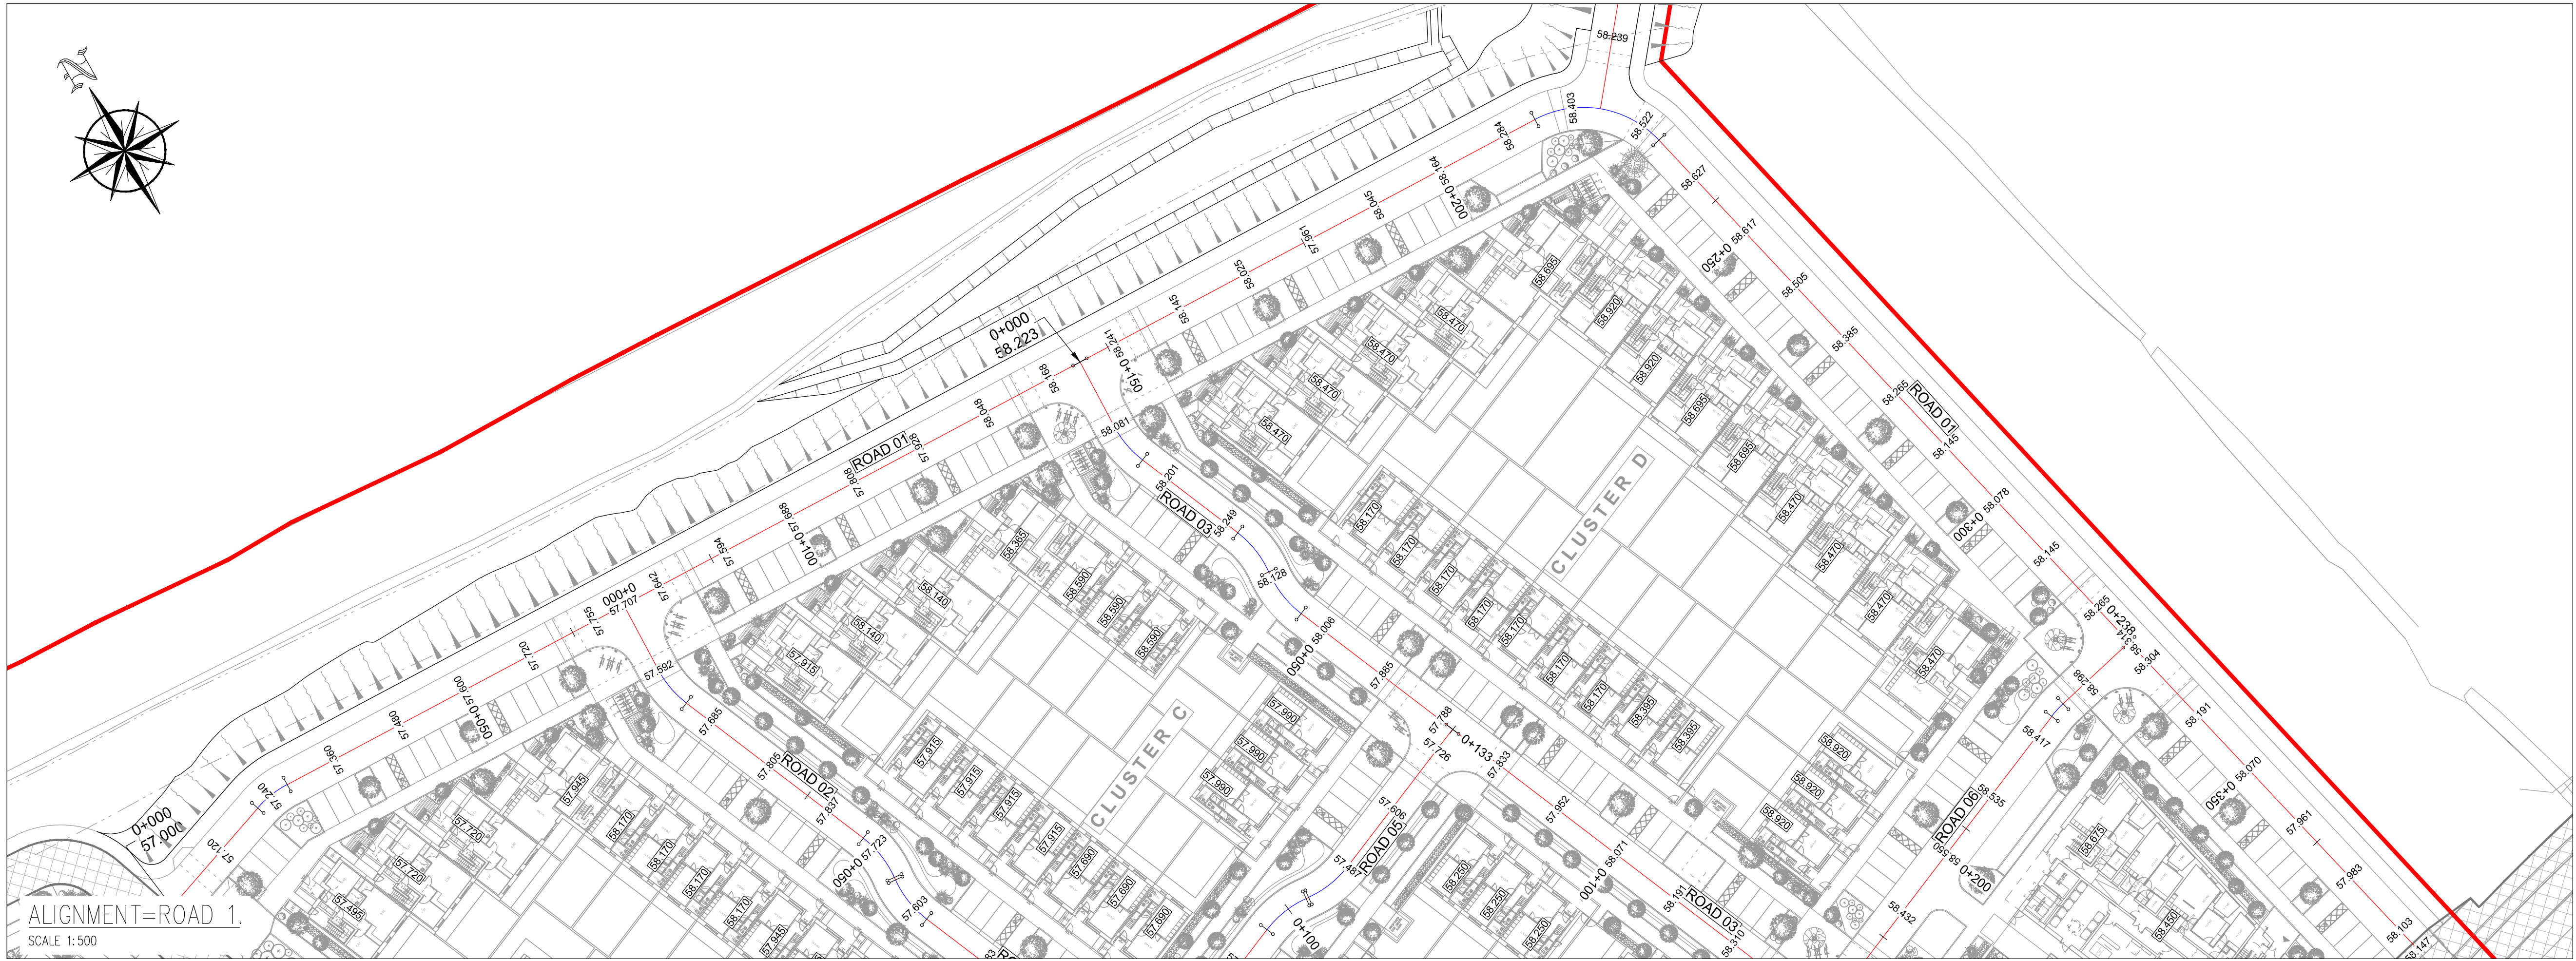


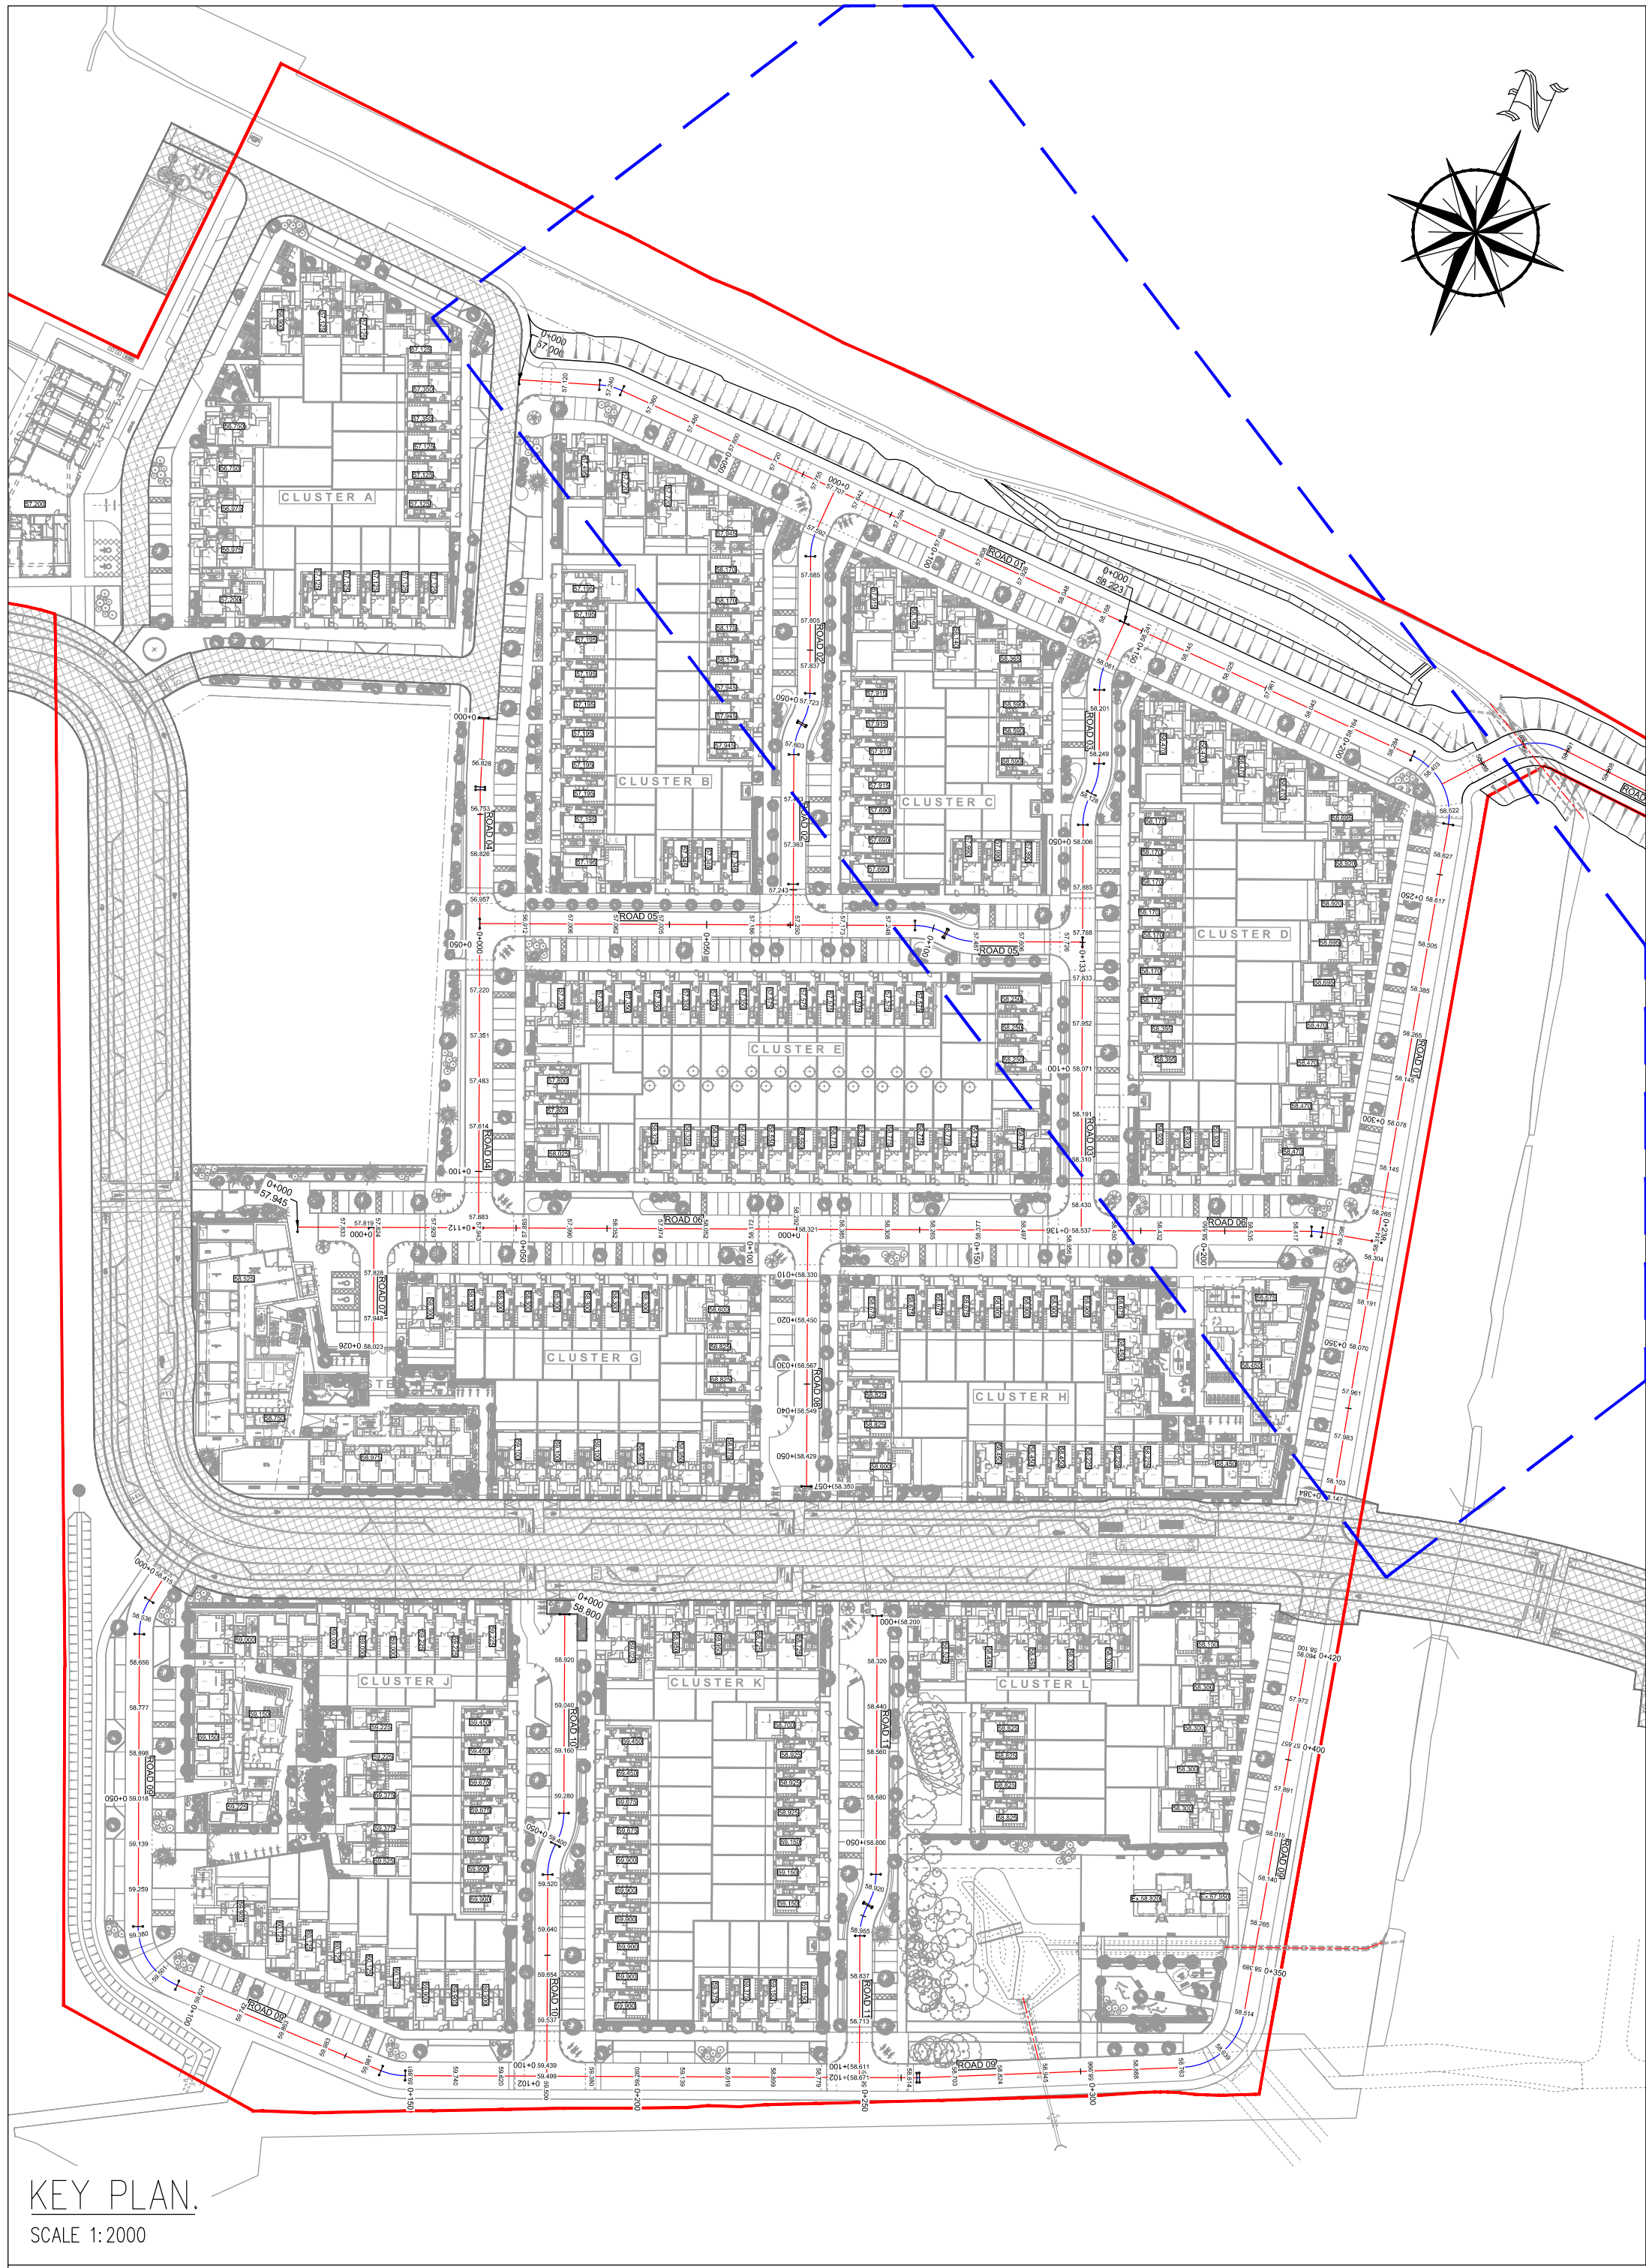

DRAWINGS REFERENCES:

- REFER TO DRAWING KSG4-CSC-XX-XX-DR-C-0011 FOR PROPOSED ROAD LAYOUT
- REFER TO DRAWING KSG4-CSC-XX-XX-DR-C-0012 FOR CROSS SECTION DETAILS AND ROAD BUILD UP DETAILS.
- REFER TO DRAWING KSG4-CSC-XX-XX-DR-C-0014 FOR ROAD MARKINGS AND TRAFFIC SIGNS LAYOUT.

LEGEND:

EXISTING GROUND LEVEL

PROPOSED ROAD LEVEL

PLANNING DRAWING.
NOT FOR CONSTRUCTION.
ALL LEVELS GIVEN ARE
RELATIVE TO ORDNANCE DATUM.
THIS DRAWING HAS BEEN ISSUED FOR INFORMATION
PURPOSES ONLY AND MUST NOT BE USED
FOR CONSTRUCTION UNDER ANY CIRCUMSTANCES


- NOTES**
- For setting out refer to Architect's drawings.
 - This drawing to be read in conjunction with all other Architectural and Engineering drawings and all other relevant drawings and Specifications.
 - DO NOT SCALE THIS DRAWING. Use figure dimensions only.
 - No part of this document may be reproduced or transmitted in any form or stored in any retrieval system of any nature without the written permission as copyright holder except as agreed for use on the project for which the document was originally issued.
 - Ordnance Survey Ireland Licence Number EN 0074025

Rev. No.	Date	REVISION NOTE	Des. By	Chk. By
P1	24.02.2025	DRAFT Planning Plan	SC	JF
P2	31.03.2025	Issued for Planning	SC	JF
P3	03.04.2025	Issued for Planning	SC	JF

Architect	DTA
Project	Kishoge Part 10 Application
Title	Site 4 Road Plan and Profiles Sheet 1 of 5
Draw No.	KSG4-CSC-XX-XX-DR-C-0018
Date	Sept_24
Drawn By	SC
Checked By	JF
Approved By	OS
Scale	1:500 @A0
Revision	P3

CS Consulting Group
DUBLIN | LONDON | LIMERICK

Head Office
19-21 Dame Street, Dublin 2.
T: +353 (0)1 5480863
e: info@csconsulting.ie
w: www.csconsulting.ie

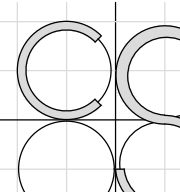

Quality
Environment
Energy
Health & Safety

ISO 9001:2015
ISO 14001:2015
ISO 50001:2018
OHSAS 18001:2007