

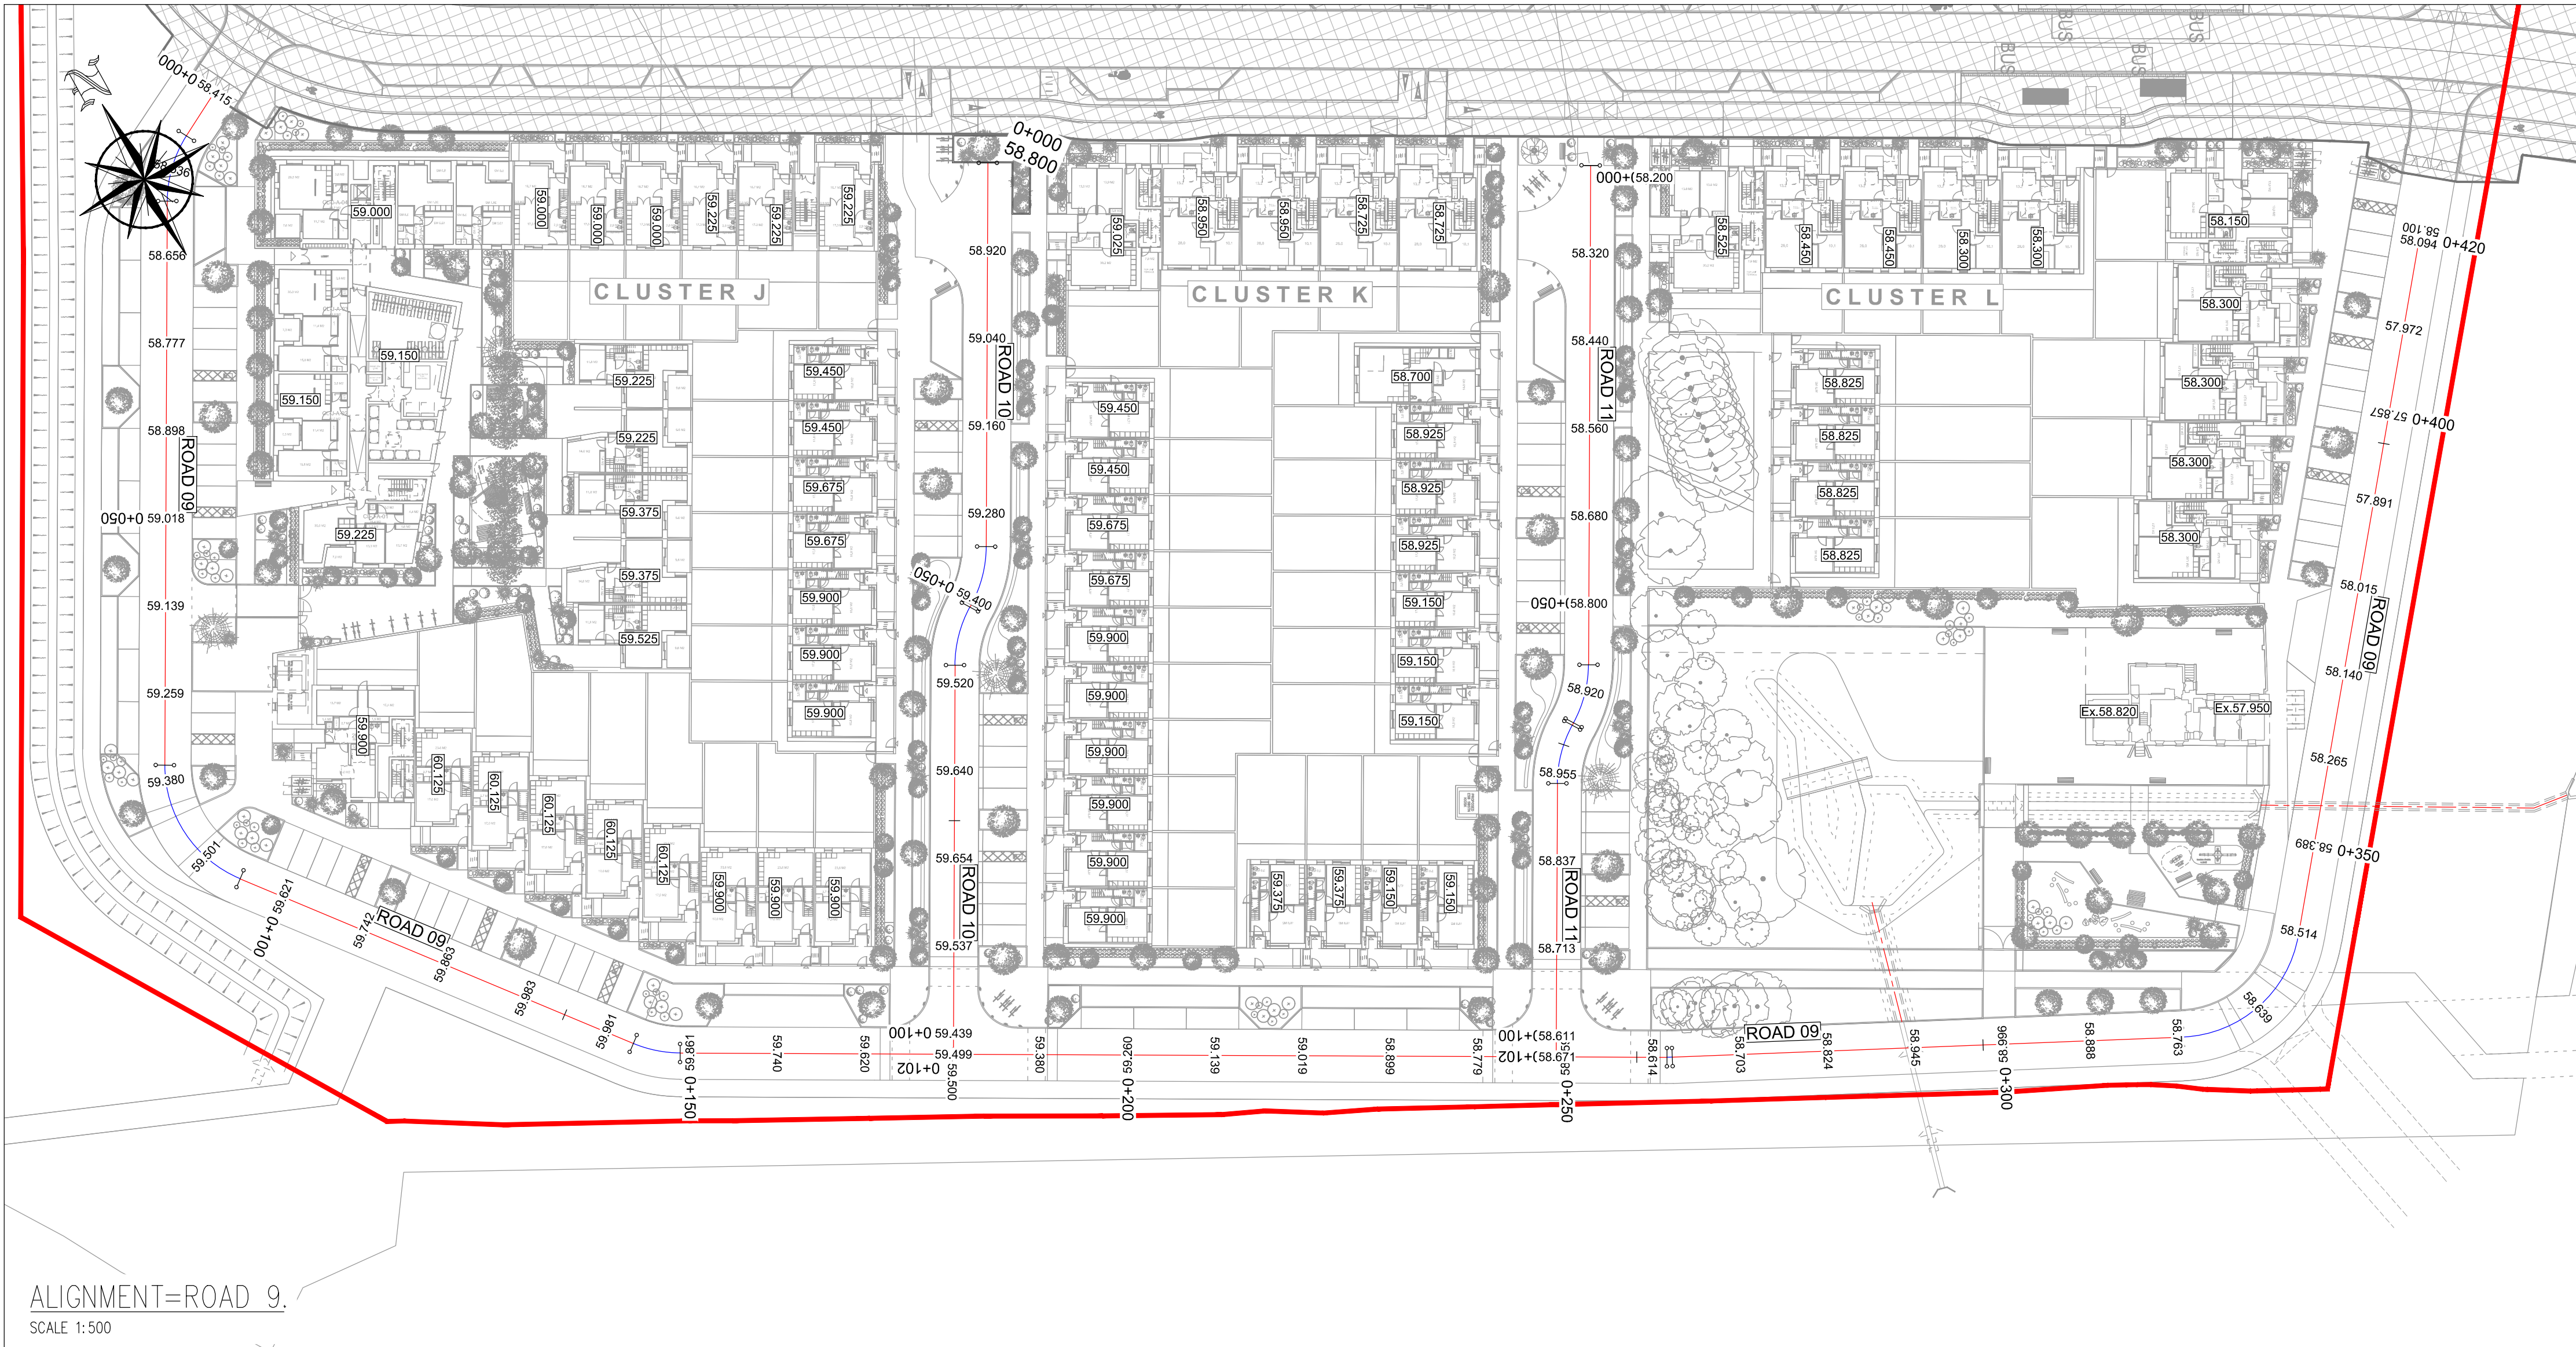


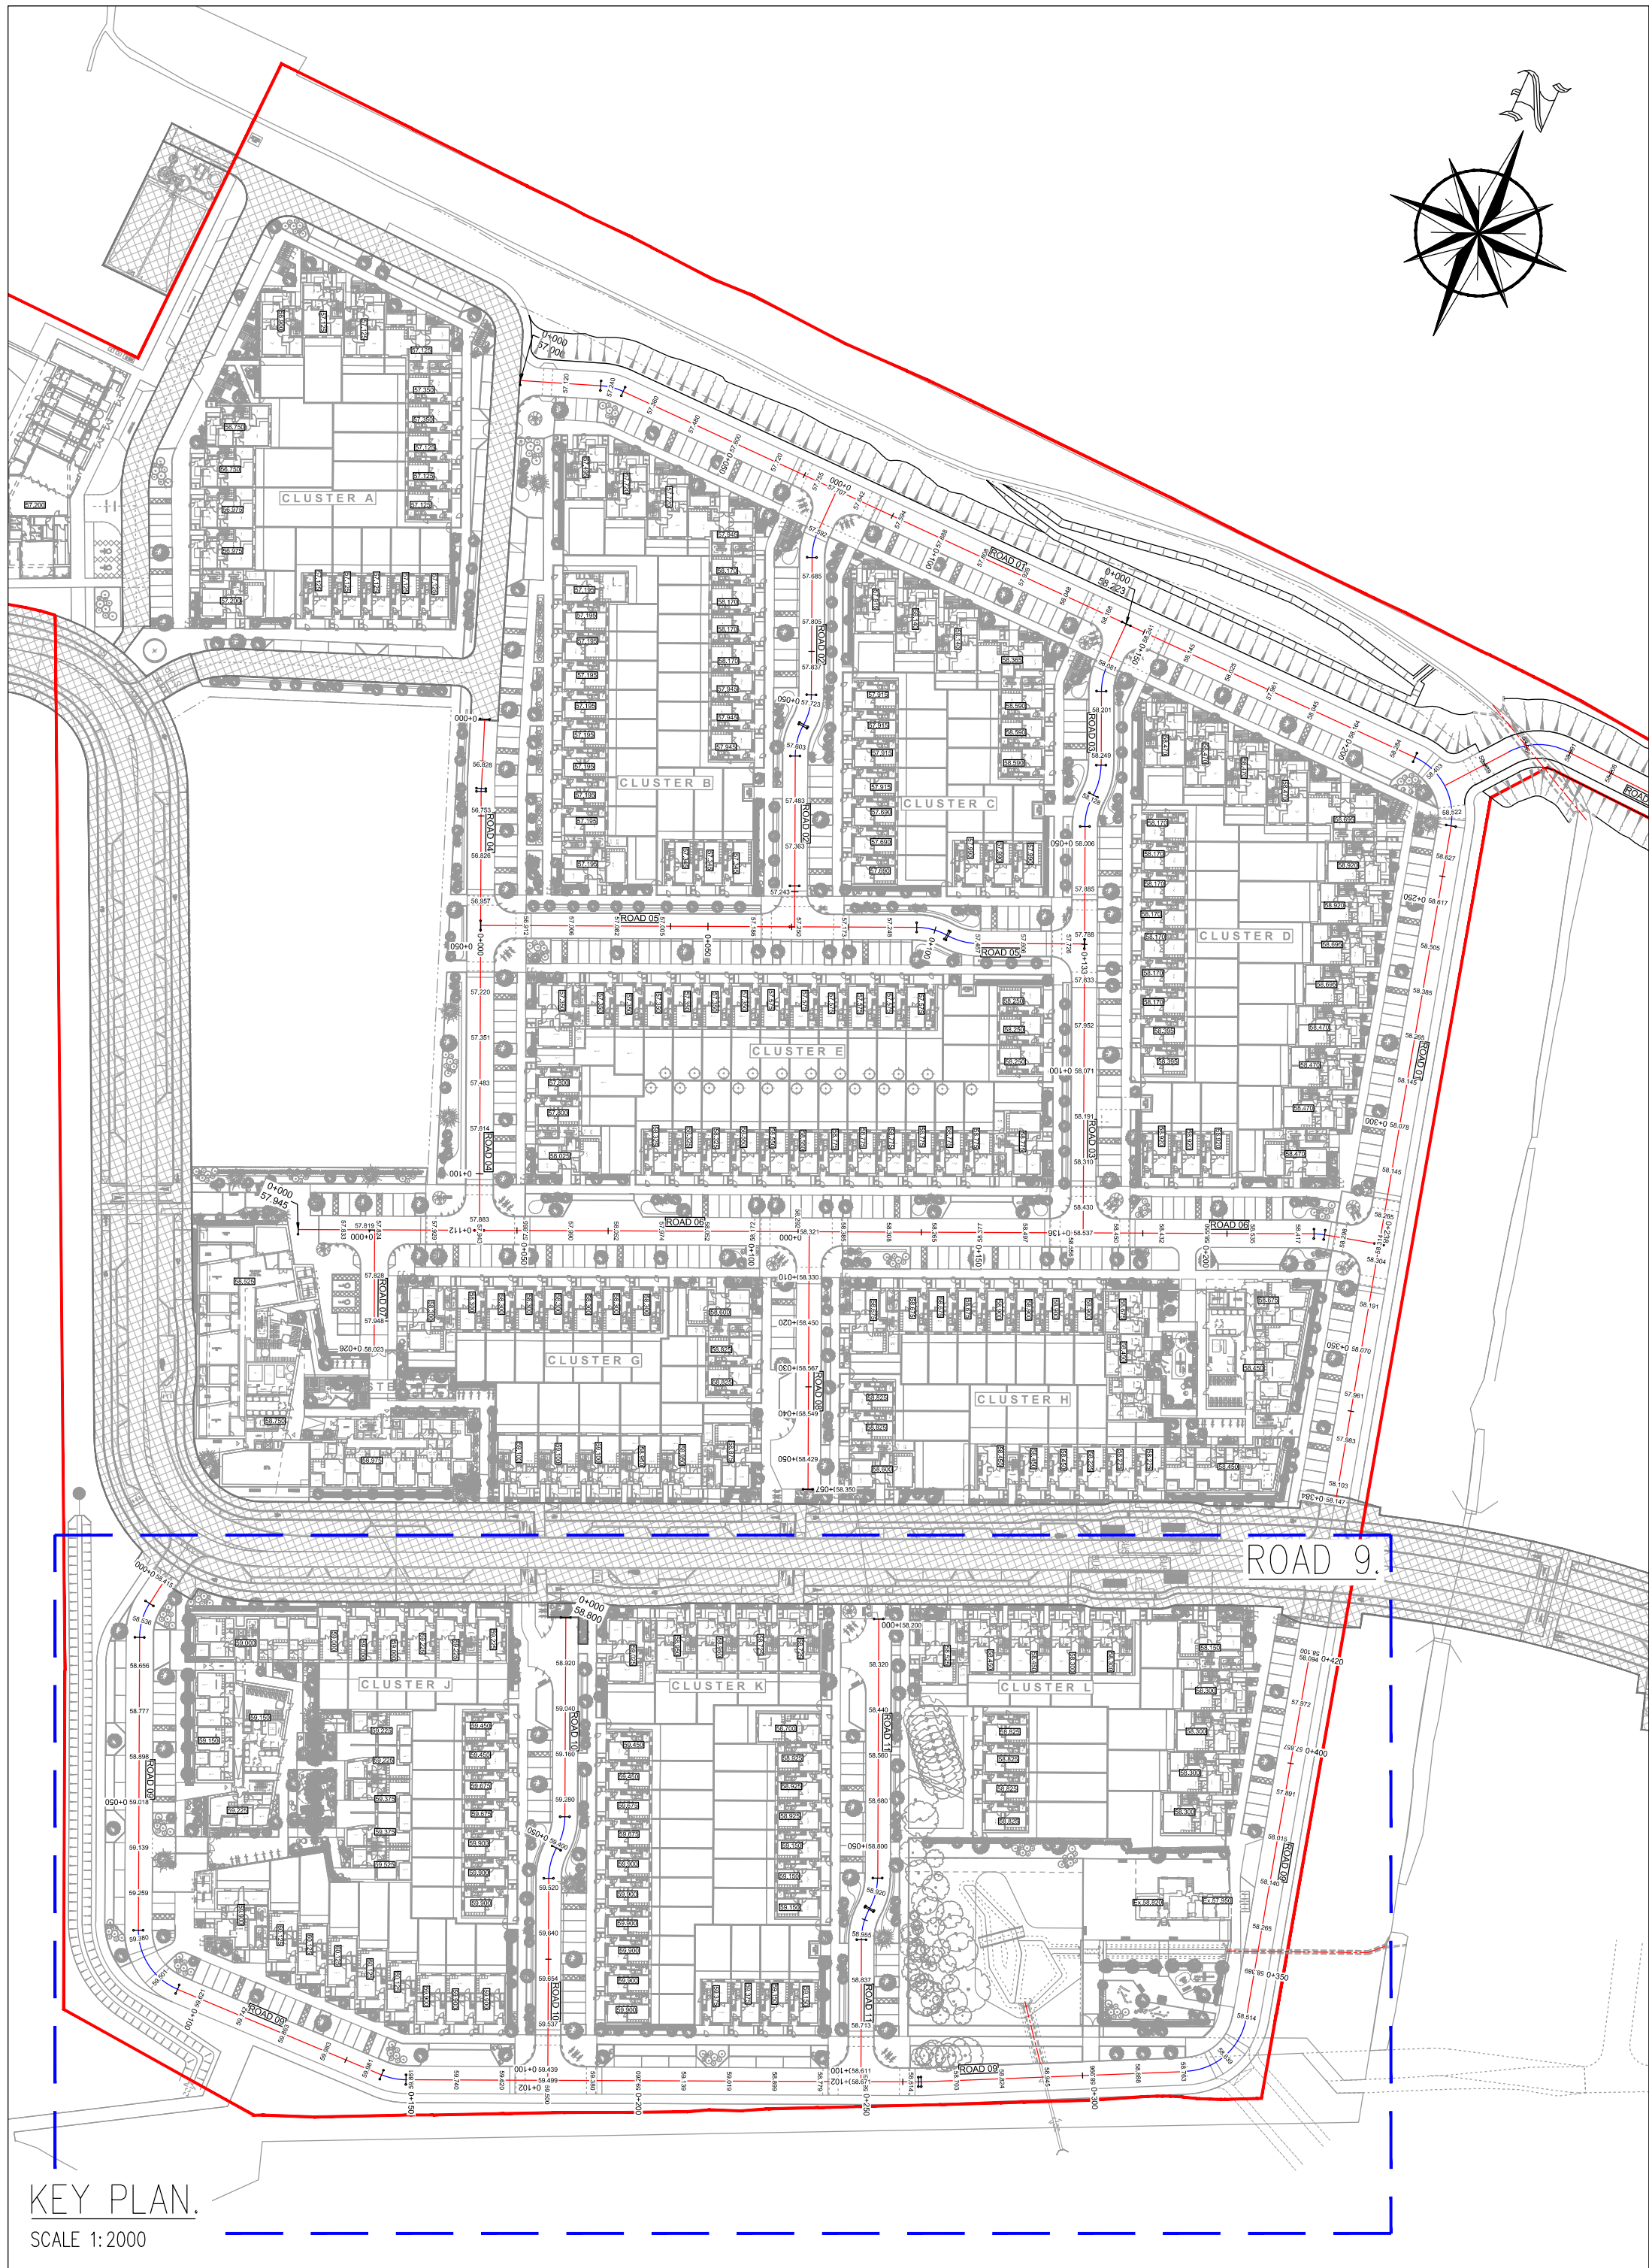

- DRAWINGS REFERENCES:**
- REFER TO DRAWING KSG4-CSC-XX-XX-DR-C-0011 FOR PROPOSED ROAD LAYOUT
 - REFER TO DRAWING KSG4-CSC-XX-XX-DR-C-0012 FOR CROSS SECTION DETAILS AND ROAD BUILD UP DETAILS.
 - REFER TO DRAWING KSG4-CSC-XX-XX-DR-C-0014 FOR ROAD MARKINGS AND TRAFFIC SIGNS LAYOUT.
- LEGEND:**
- EXISTING GROUND LEVEL —
- PROPOSED ROAD LEVEL —

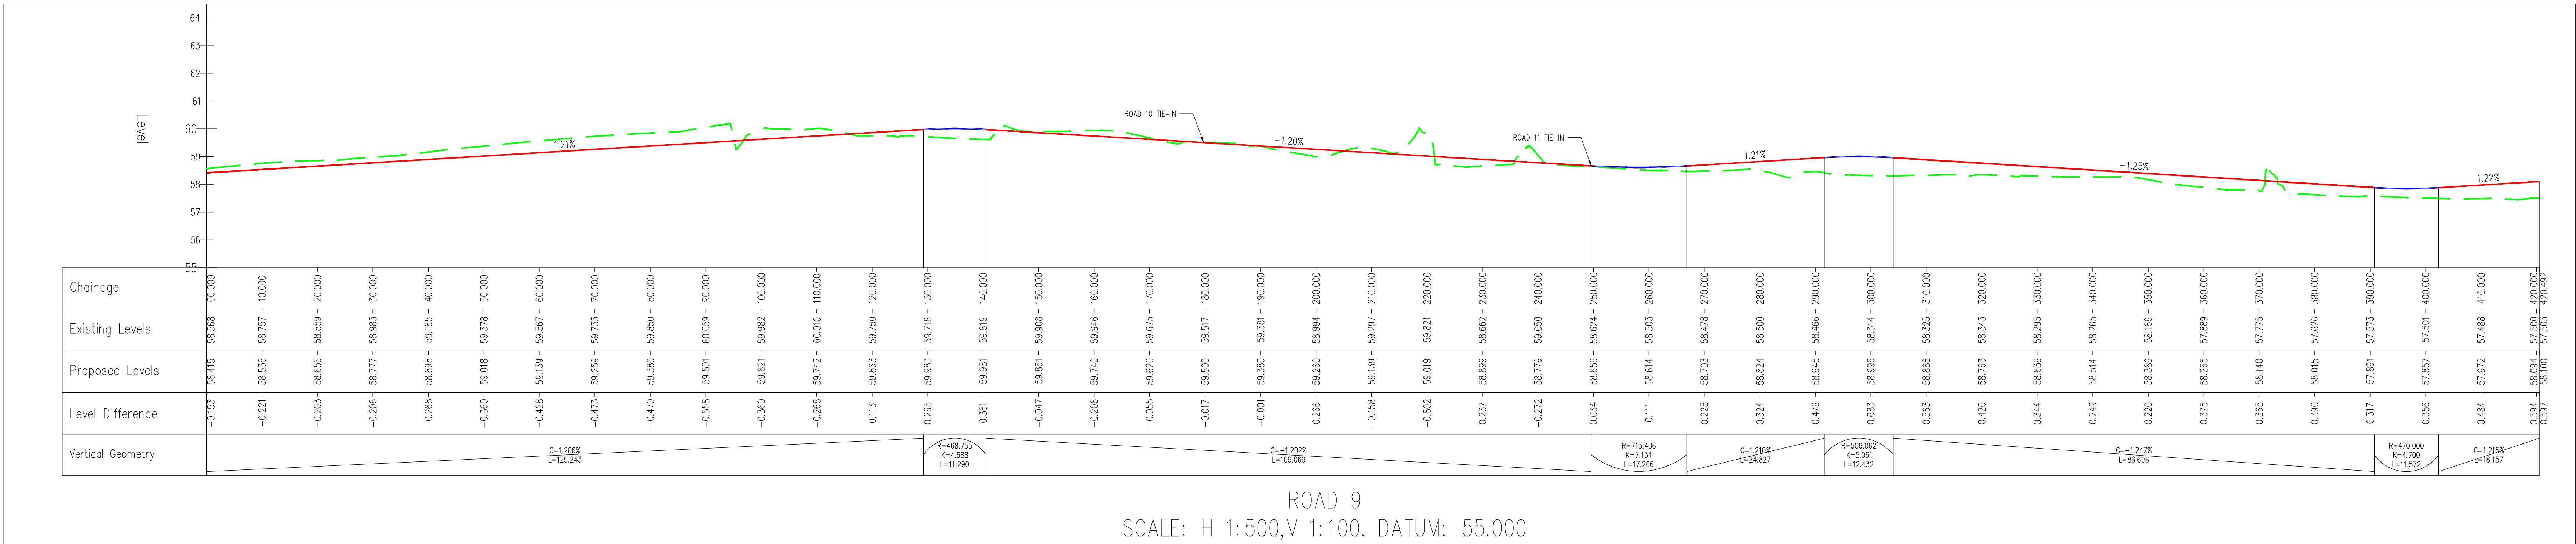

ROAD 9
SCALE: H 1:500,V 1:100. DATUM: 55.000

PLANNING DRAWING.
NOT FOR CONSTRUCTION.
ALL LEVELS GIVEN ARE
RELATIVE TO ORDNANCE DATUM.
THIS DRAWING HAS BEEN ISSUED FOR INFORMATION
PURPOSES ONLY AND MUST NOT BE USED
FOR CONSTRUCTION UNDER ANY CIRCUMSTANCES

- NOTES**
- For setting out refer to Architect's drawings.
 - This drawing to be read in conjunction with all other Architectural and Engineering drawings and all other relevant drawings and Specifications.
 - DO NOT SCALE THIS DRAWING. Use figure dimensions only.
 - No part of this document may be reproduced or transmitted in any form or stored in any retrieval system of any nature without the written permission as copyright holder except as agreed.
 - Ordnance Survey Ireland Licence Number EN 0074025

Rev. No.	Date	REVISION NOTE	Des. By	Chk. By
P1	24.02.2025	DRAFT Planning Plan	SC	IF
P2	31.03.2025	Issued for Planning	SC	IF
P3	03.04.2025	Issued for Planning	SC	IF

Architect	DTA
Project	Kishoge Part 10 Application
Title	Site 4 Road Plan and Profiles Sheet 4 of 5
Drawn By	KSG4-CSC-XX-XX-DR-C-0021
Date	Sept_24
City	SC
Country	IF
Scale	OS
Revision	1:500 @A0
Revision	P3

CS Consulting Group
DUBLIN | LONDON | LIMERICK

Head Office
19-21 Dame Street, Dublin 2.
T: +353 (0)1 5485083
E: info@csconsulting.ie
W: www.csconsulting.ie

Quality
Environment
Energy
Health & Safety

ISO 9001:2015
ISO 14001:2015
ISO 45001:2018
ISO 50001:2018

CS Certified