


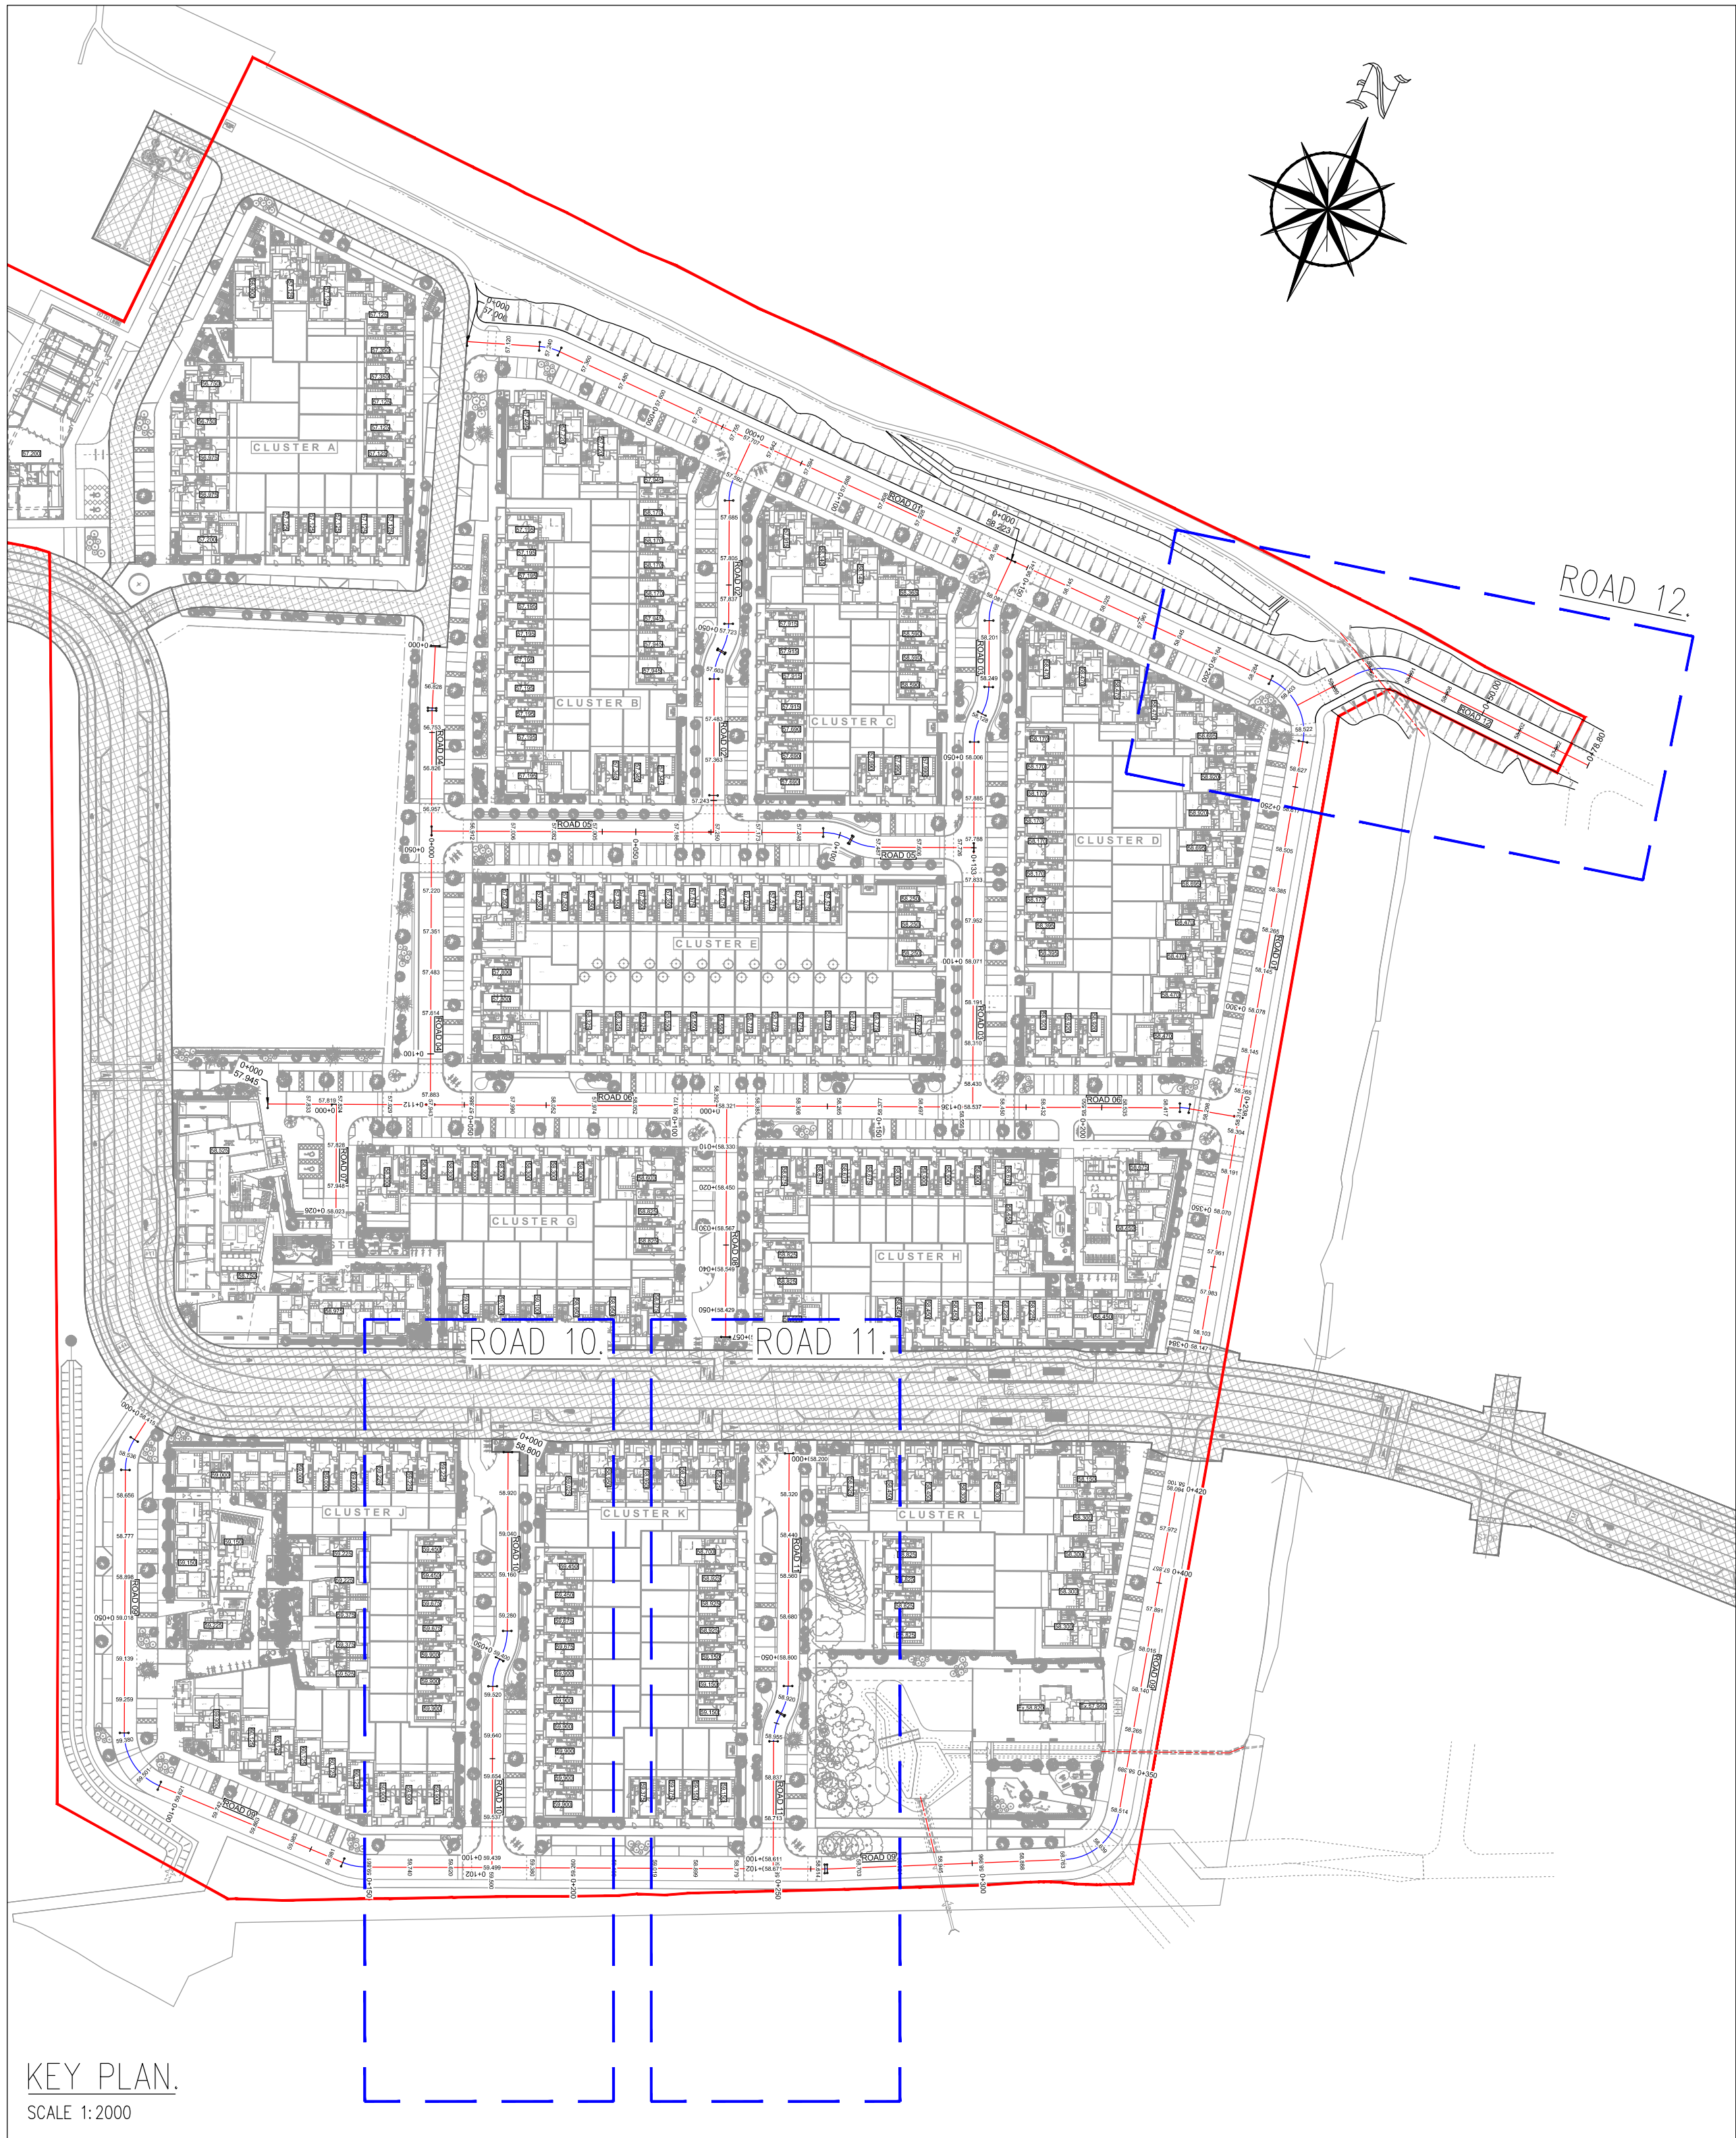


KEY PLAN.
SCALE 1:2000

DRAWINGS REFERENCES:


- REFER TO DRAWING KSG4-CSC-XX-XX-DR-C-0011 FOR PROPOSED ROAD LAYOUT
- REFER TO DRAWING KSG4-CSC-XX-XX-DR-C-0012 FOR CROSS SECTION DETAILS AND ROAD BUILD UP DETAILS.
- REFER TO DRAWING KSG4-CSC-XX-XX-DR-C-0014 FOR ROAD MARKINGS AND TRAFFIC SIGNS LAYOUT.

LEGEND:


- EXISTING GROUND LEVEL
- PROPOSED ROAD LEVEL

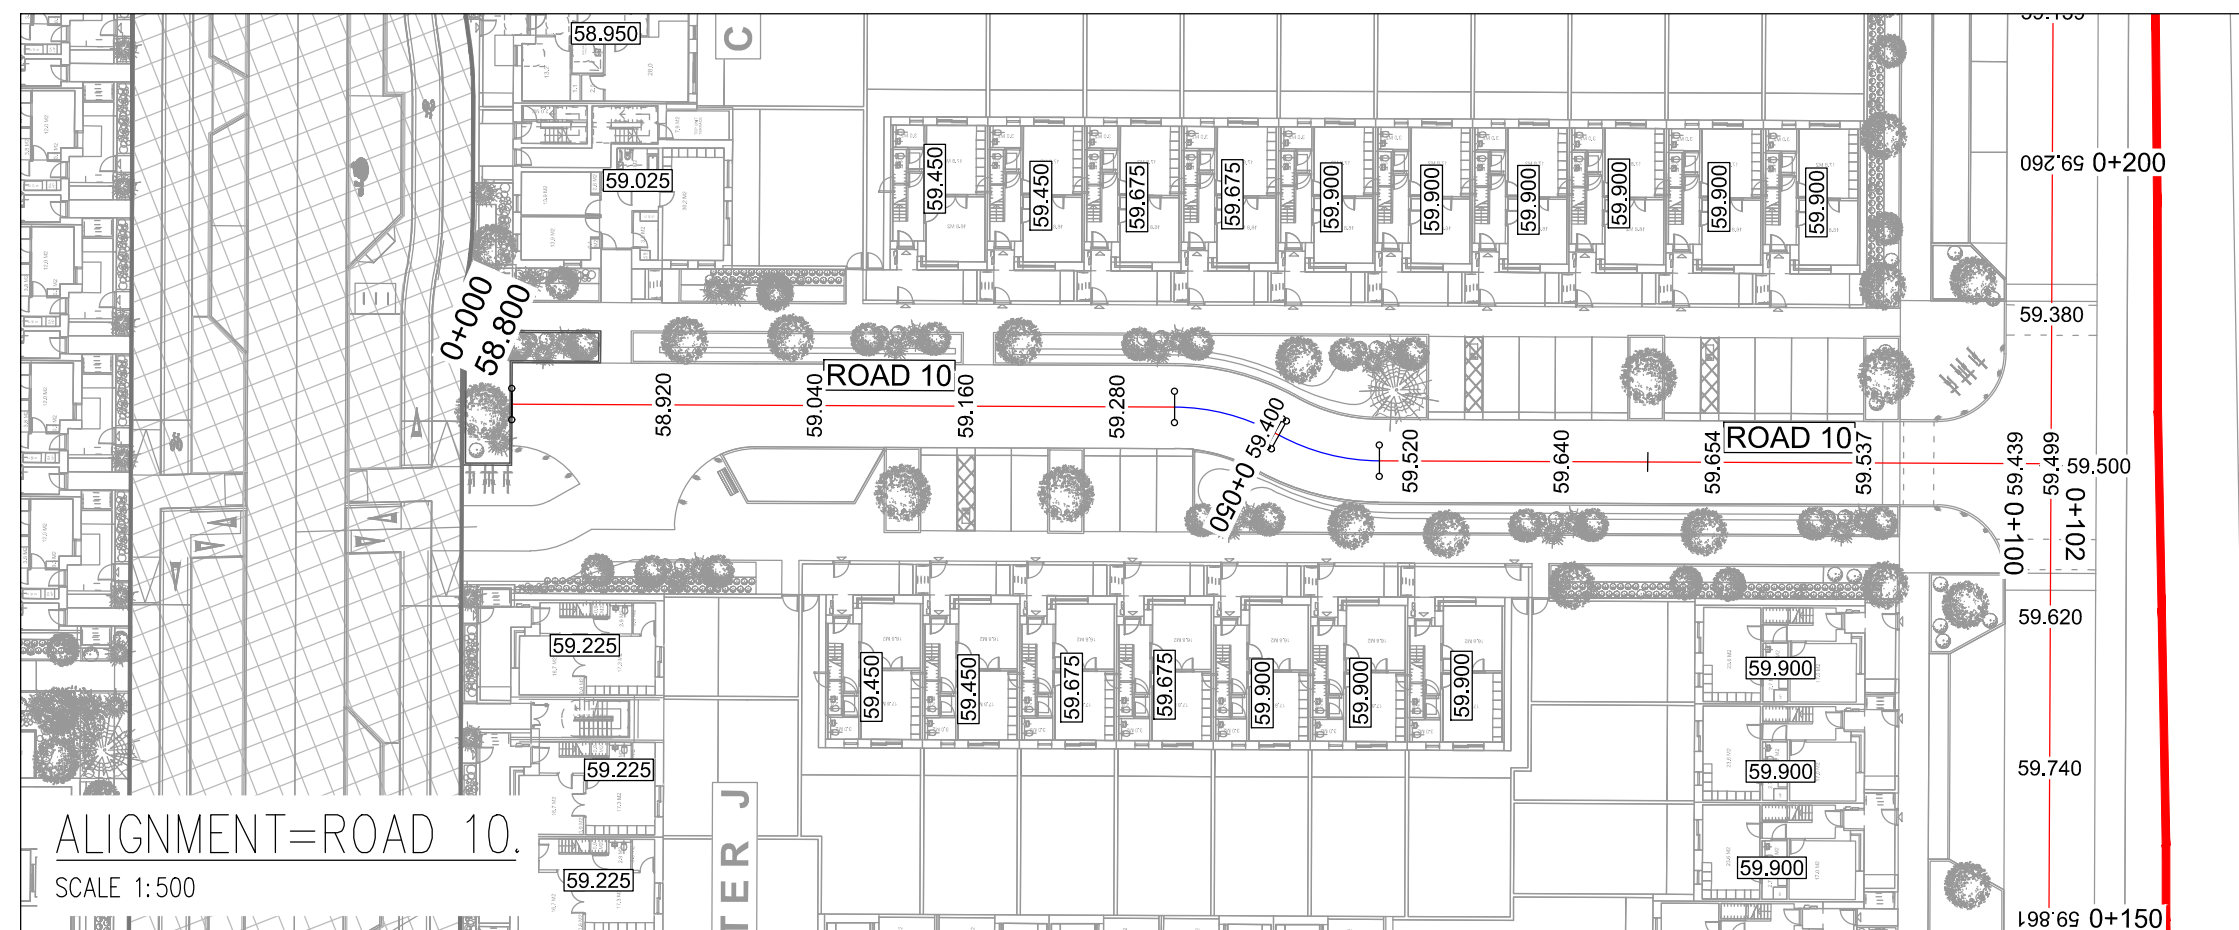


ALIGNMENT=ROAD 10.
SCALE 1:500

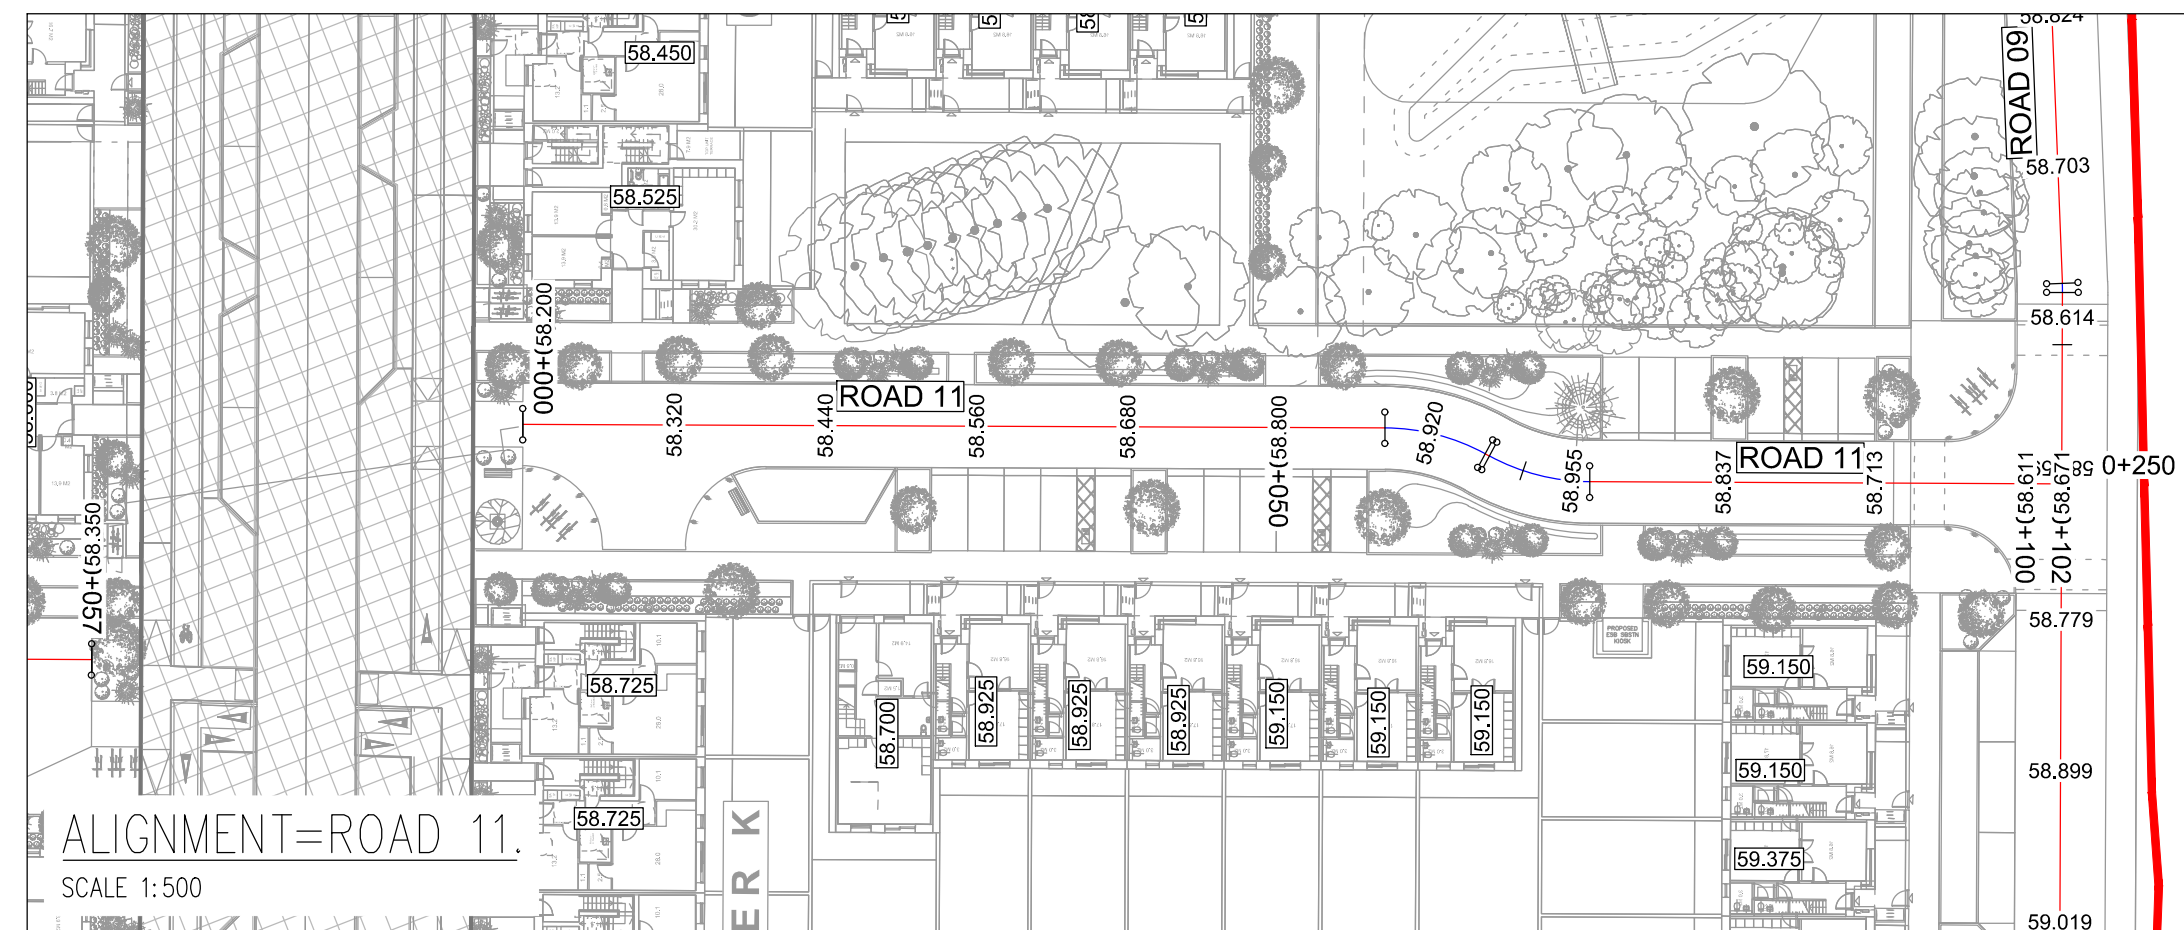


ALIGNMENT=ROAD 11.
SCALE 1:500

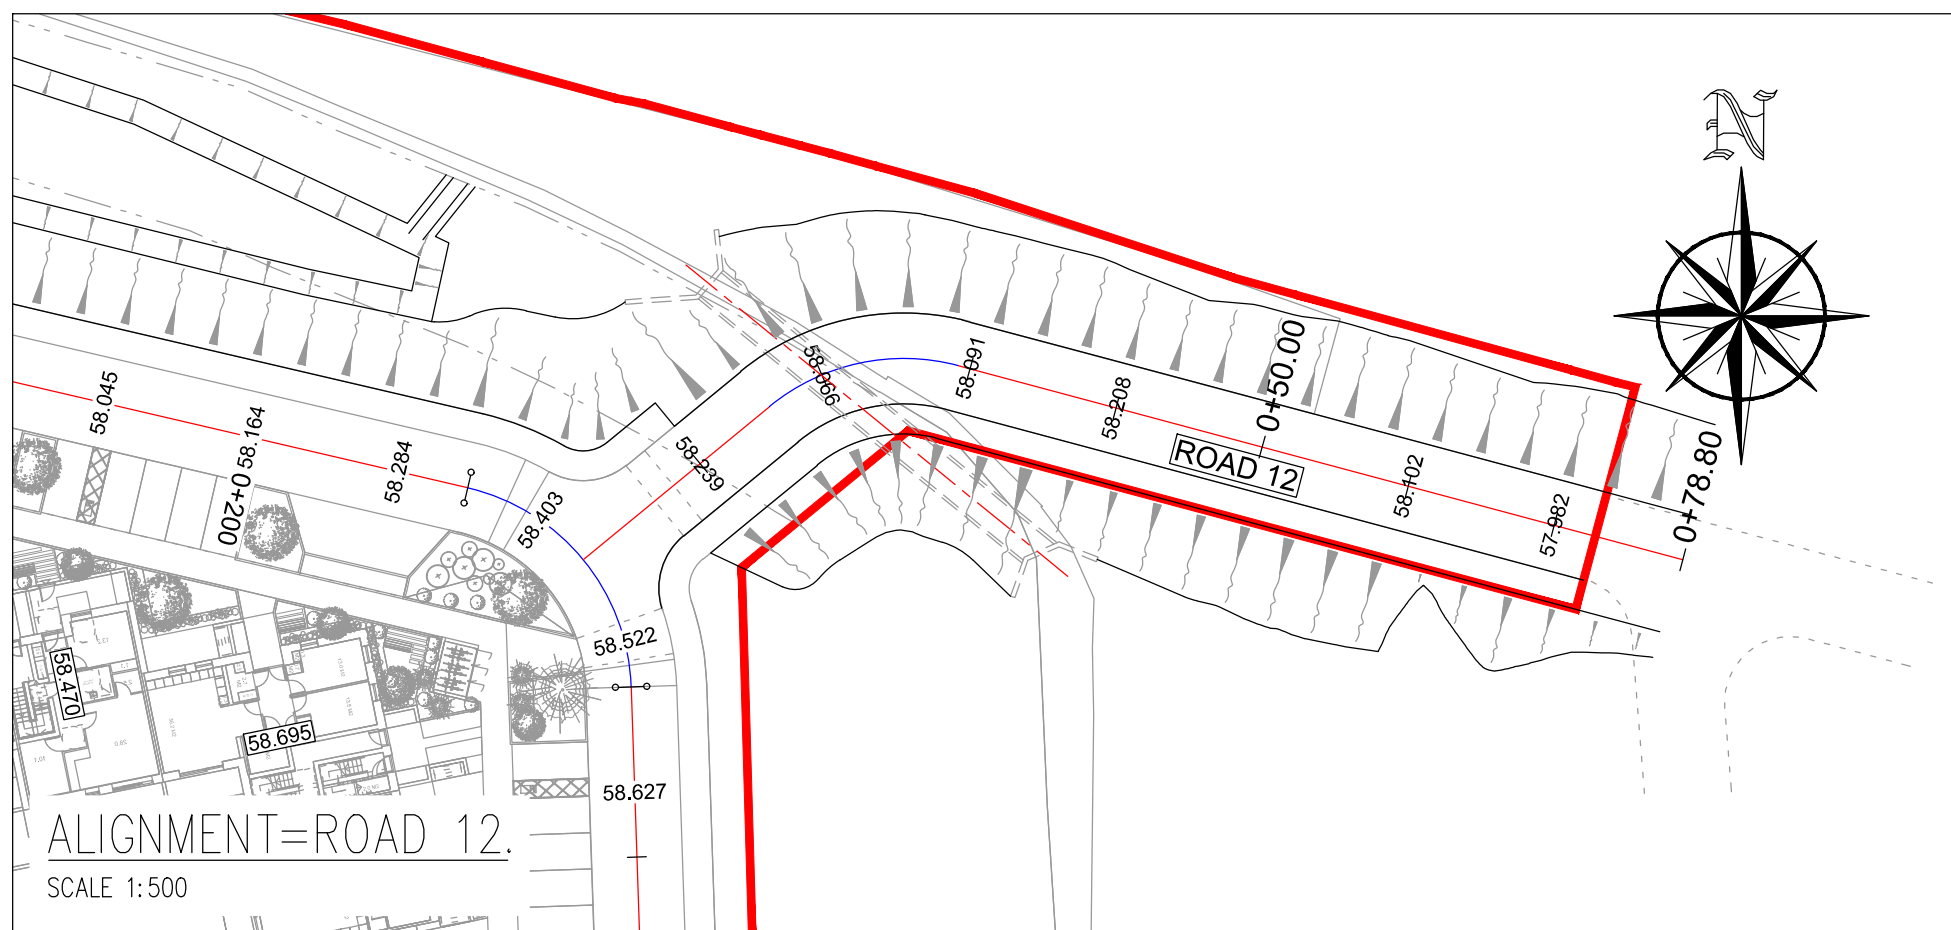


ALIGNMENT=ROAD 12.
SCALE 1:500

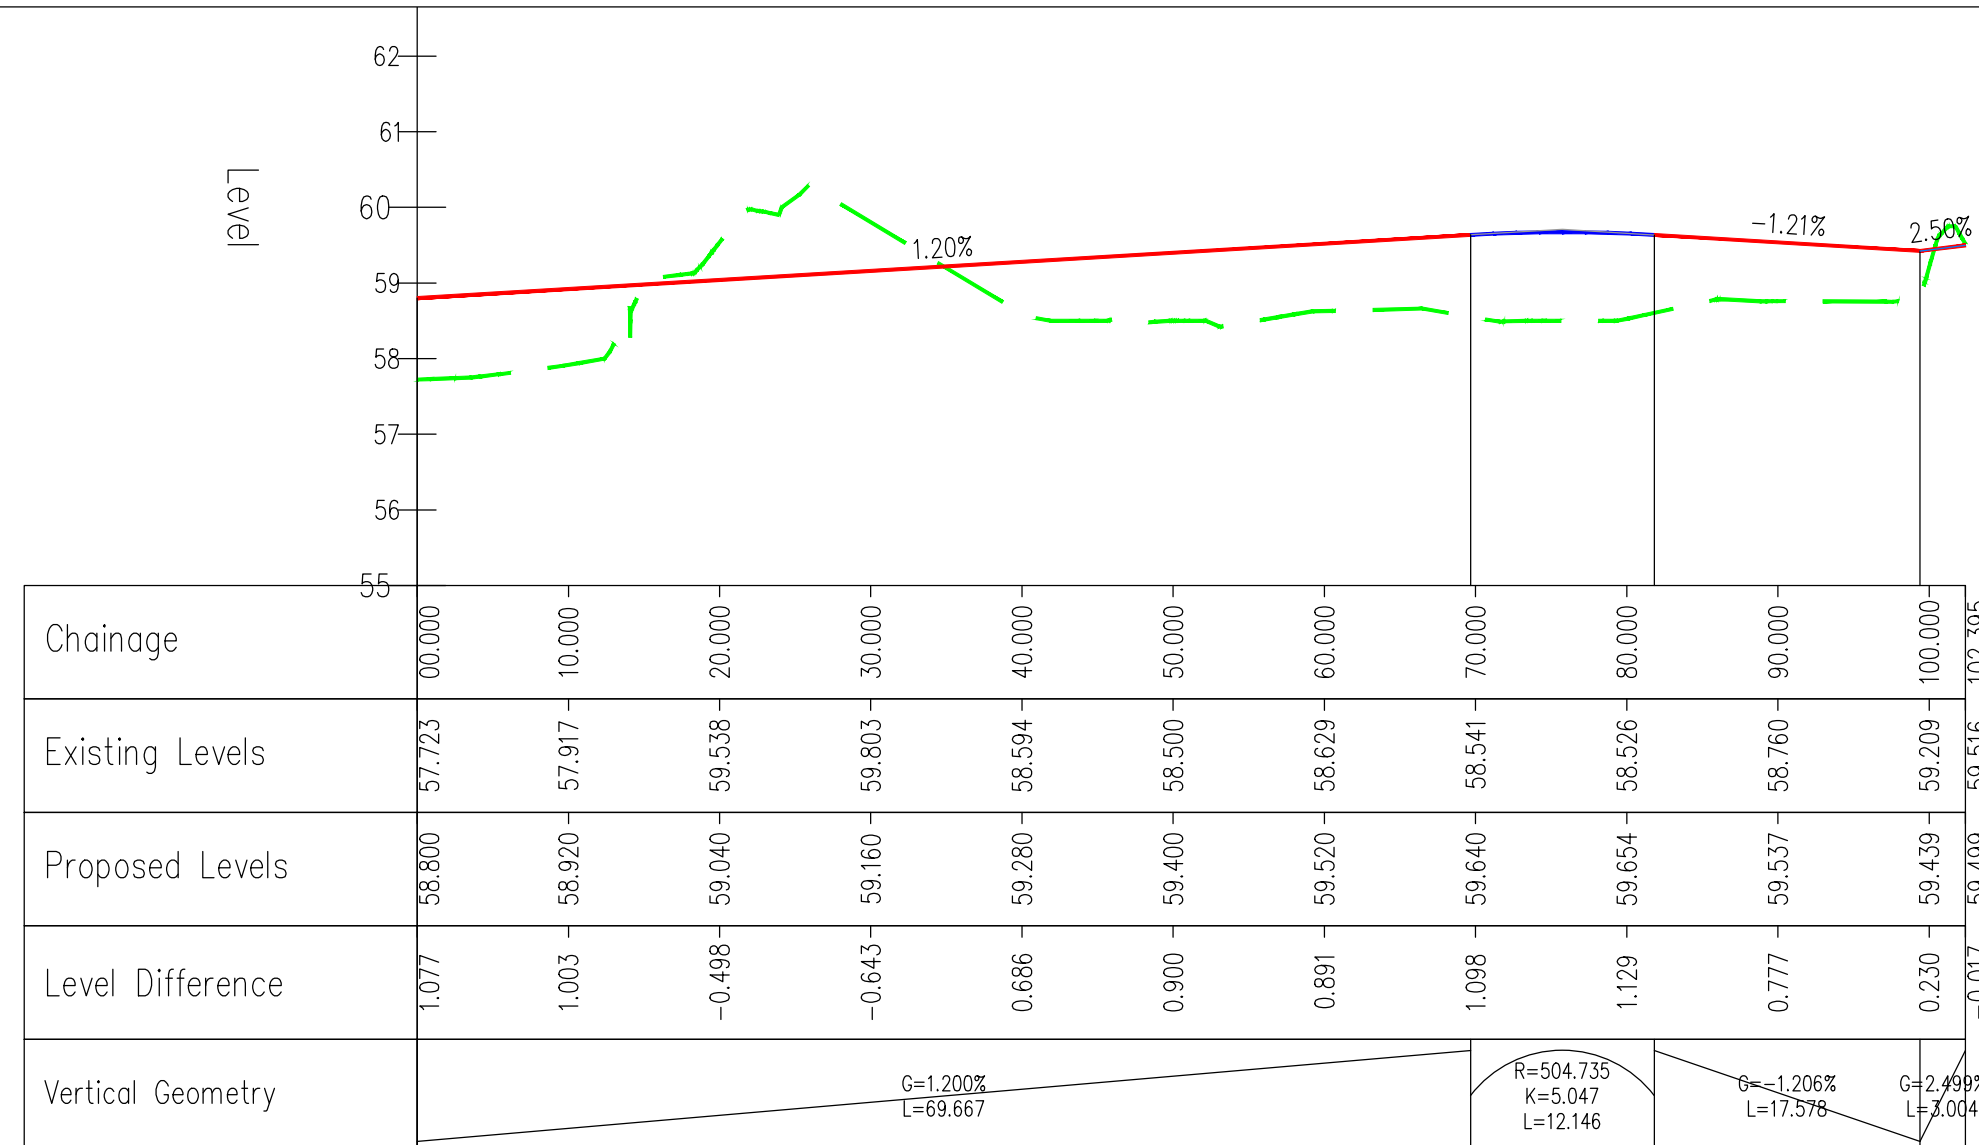

ROAD 10
SCALE: H 1:500,V 1:100. DATUM: 55.000

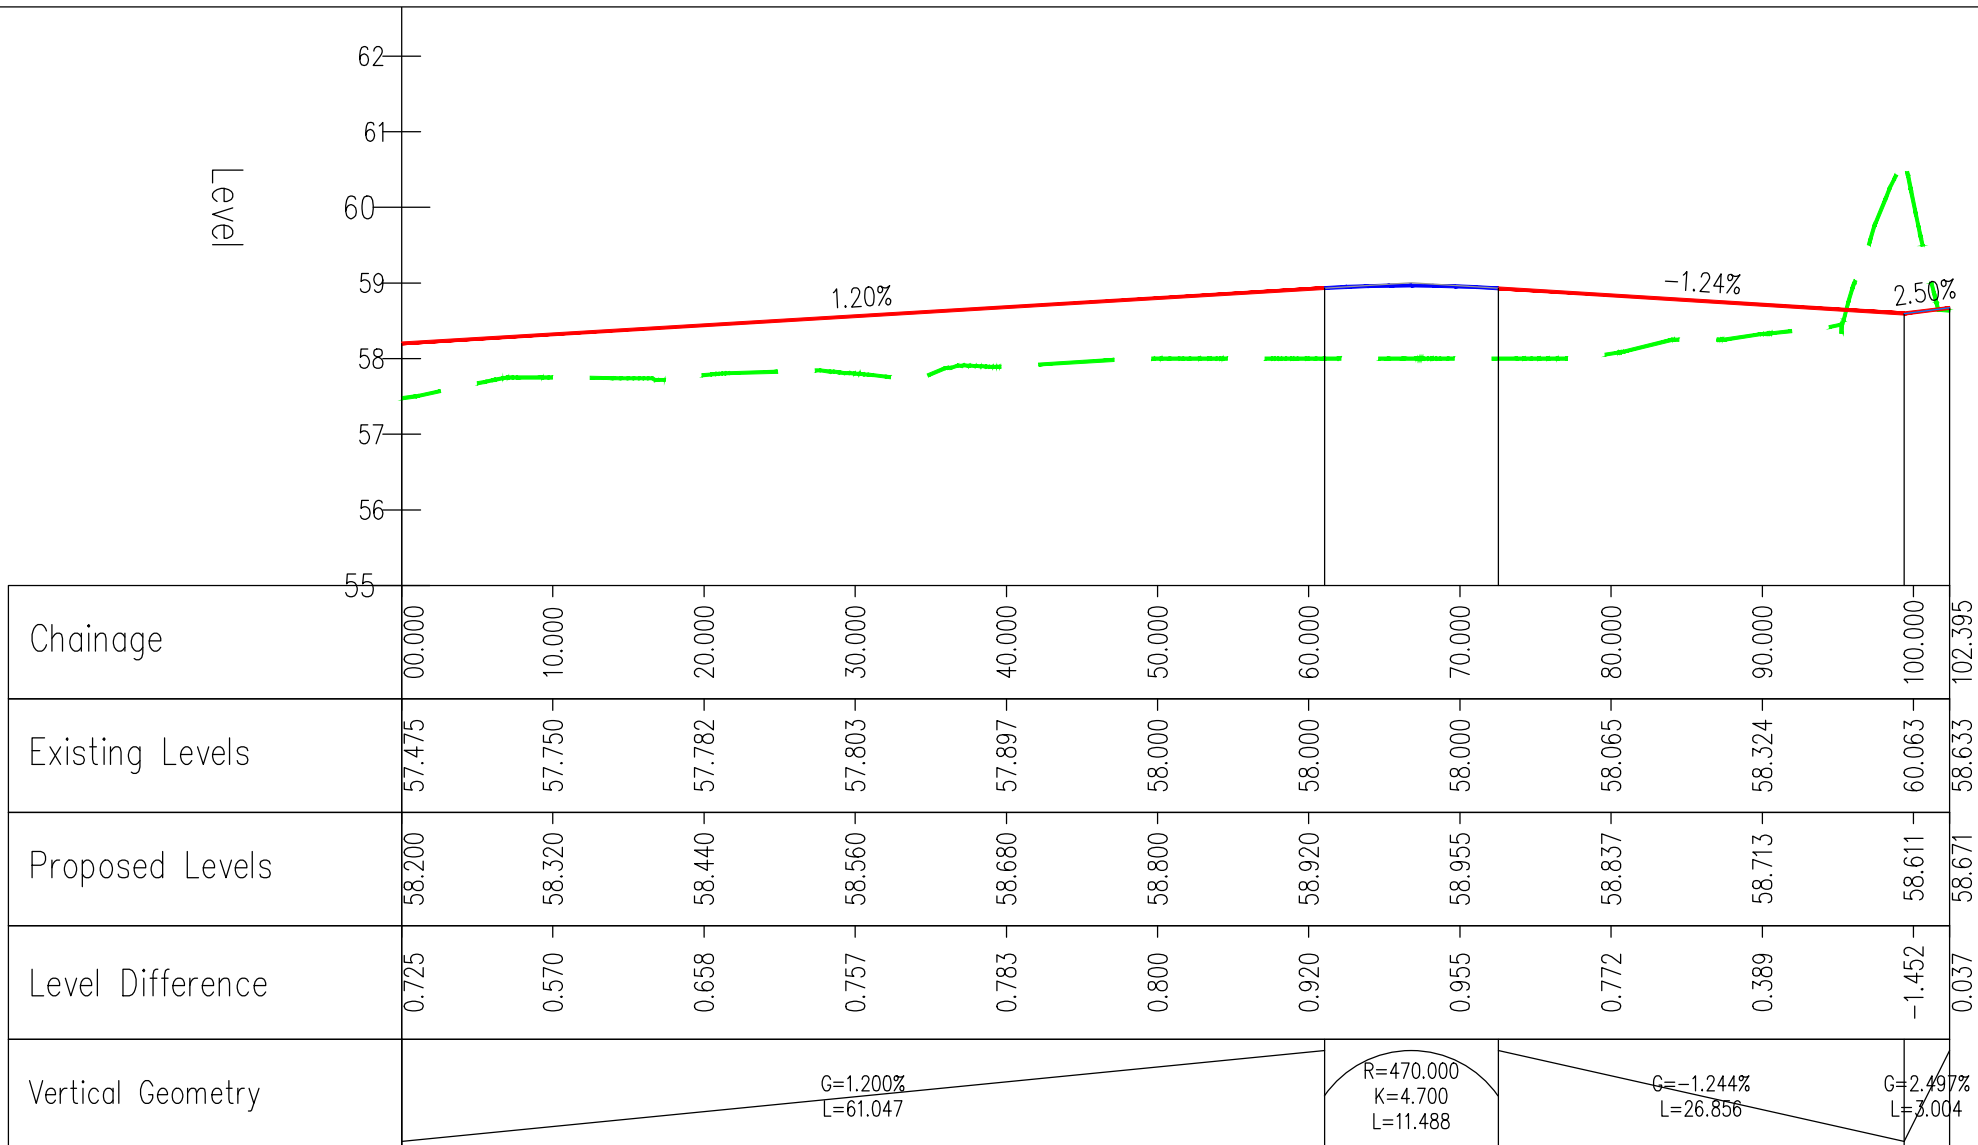

ROAD 11
SCALE: H 1:500,V 1:100. DATUM: 55.000

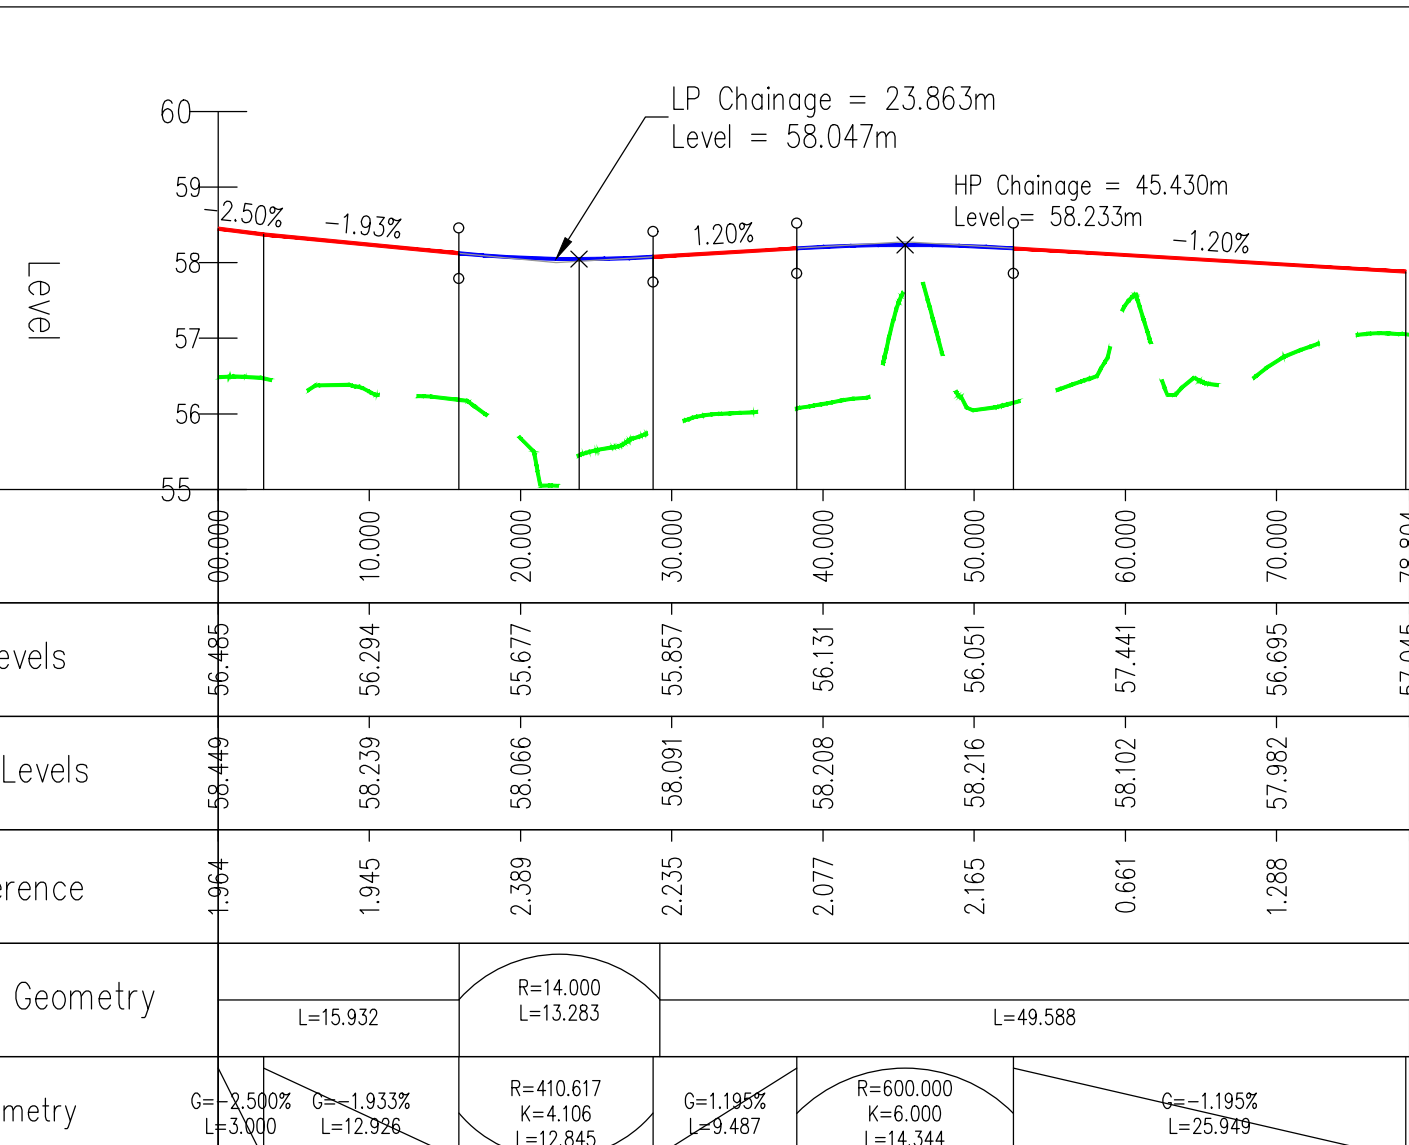

ROAD 12 - LONGSECTION
SCALE: H 1:500,V 1:100. DATUM: 55.000

PLANNING DRAWING.
NOT FOR CONSTRUCTION.
ALL LEVELS GIVEN ARE
RELATIVE TO ORDNANCE DATUM.
THIS DRAWING HAS BEEN ISSUED FOR INFORMATION
PURPOSES ONLY AND MUST NOT BE USED
FOR CONSTRUCTION UNDER ANY CIRCUMSTANCES

NOTES

- For setting out refer to Architect's drawings.
- This drawing to be read in conjunction with all other Architectural and Engineering drawings and all other relevant drawings and Specifications.
- DO NOT SCALE THIS DRAWING. Use figure dimensions only.
- No part of this document may be reproduced or transmitted in any form or stored in any retrieval system of any nature without the written permission as copyright holder except as agreed.
- Ordnance Survey Ireland Licence Number EN 0074025

Rev. No.	Date	REVISION NOTE
P1	24.02.2025	DMAT Planning Plan
P2	31.03.2025	Issued for Planning
P3	03.04.2025	Issued for Planning

Rev. No.	Date	Rev. By	Check By
SC			
SC			
SC			

Architect	DTA
Project	Kishoge Part 10 Application
Title	Site 4 Road Plan and Profiles Sheet 5 of 5
Drawn By	KSG4-CSC-XX-XX-DR-C-0022
Date	24/02/25
Drawn By	SC
Check By	JF
Approved By	OS
Scale	1:500 @A0
Revision	P3

CS Consulting Group	DUBLIN LONDON LIMERICK
Head Office	10-12 O'Connell Street, Dublin 2.
Tel	+353 (0)1 5480863
enquiries@csconsulting.ie	
www.csconsulting.ie	
Quality	ISO 9001:2015
Environment	ISO 14001:2015
Energy	ISO 50001:2011
Health & Safety	ISO 45001:2018