


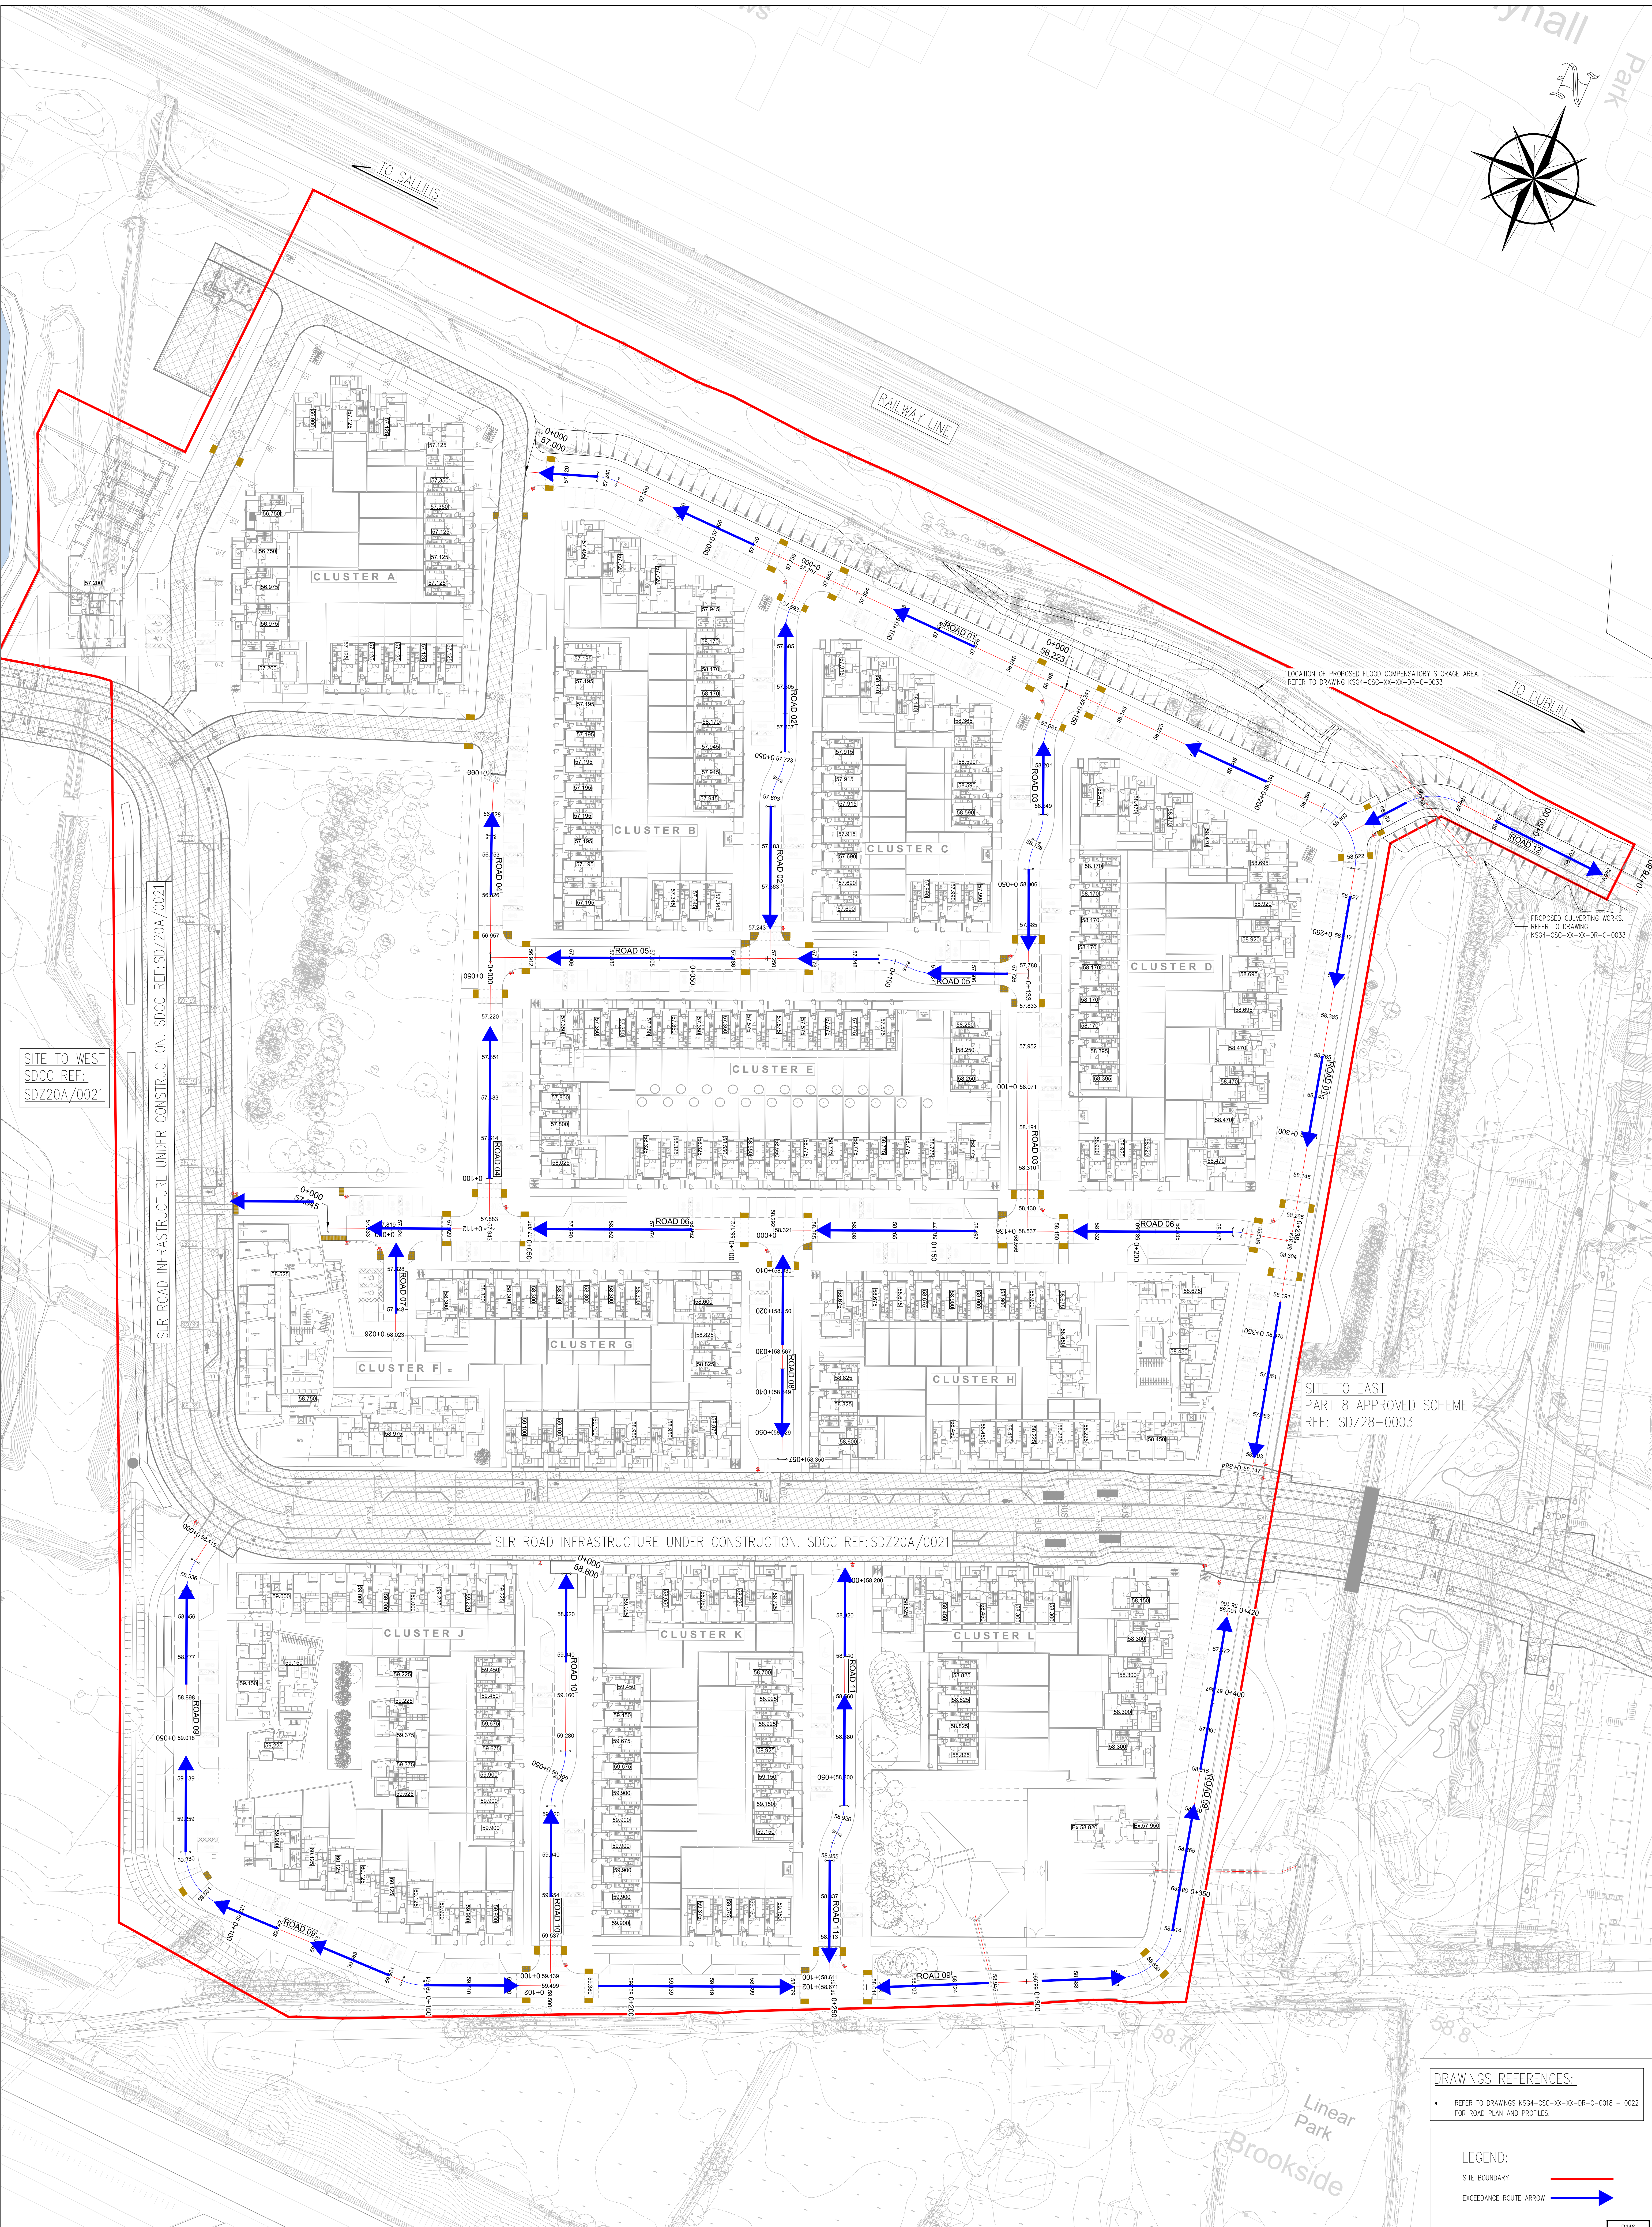

SITE TO WEST
SDCC REF:
SDZ20A/0021

SITE TO EAST
PART 8 APPROVED SCHEME
REF: SDZ28-0003

DRAWINGS REFERENCES:

- REFER TO DRAWINGS KSG4-CSC-XX-XX-DR-C-0018 - 0022 FOR ROAD PLAN AND PROFILES.

LEGEND:

SITE BOUNDARY —

EXCEEDANCE ROUTE ARROW →

PLANNING DRAWING.
NOT FOR CONSTRUCTION.
ALL LEVELS GIVEN ARE
RELATIVE TO ORDNANCE DATUM.
THIS DRAWING HAS BEEN ISSUED FOR INFORMATION
PURPOSES ONLY AND MUST NOT BE USED
FOR CONSTRUCTION UNDER ANY CIRCUMSTANCES

NOTES

- For setting out refer to Architect's drawings.
- This drawing to be read in conjunction with all other Architectural and Engineering drawings and all other relevant drawings and Specifications.
- DO NOT SCALE THIS DRAWING. Use figured dimensions only.
- No part of this document may be reproduced or transmitted in any form or stored in any retrieval system of any nature without the written permission of copyright holder except as agreed for use on the project for which the document was originally issued.
- Ordnance Survey Ireland Licence Number EN 0074025

Rev. No.	Date	REVISION NOTE
P1	21.03.2025	Issue for Planning
P2	03.04.2025	Issue for Planning
P3	11.04.2025	Issue for Planning

Rev. No.	Date	Rev. By	Chkd. By
SC		SC	JF
SC		SC	JF
SC		SC	JF

Architect	DTA
Project	Kishoge Part 10 Application
Title	Site 4 Proposed Flood Exceedance Routes
Dwg. No.	KSG4-CSC-XX-XX-DR-C-0038
Date	01/04/25
Scale	1:500
Author	JF
Checker	OS
Drawn	SC
Scale	1:500
Revision	P3

CS Consulting Group

DUBLIN | LONDON | LIMERICK

Head Office
100-102 Darnley Street, Dublin 2.
T: +353 (0)1 5480863
E: info@csconsulting.ie
W: www.csconsulting.ie

Quality
Environment
Energy
Health & Safety

ISO 9001:2015
ISO 14001:2015
ISO 45001:2018
EN 15927:2011