




1 Elevation E1
Scale: 1 : 200



2 Elevation E2
Scale: 1 : 200




3 Elevation E3
Scale: 1 : 200

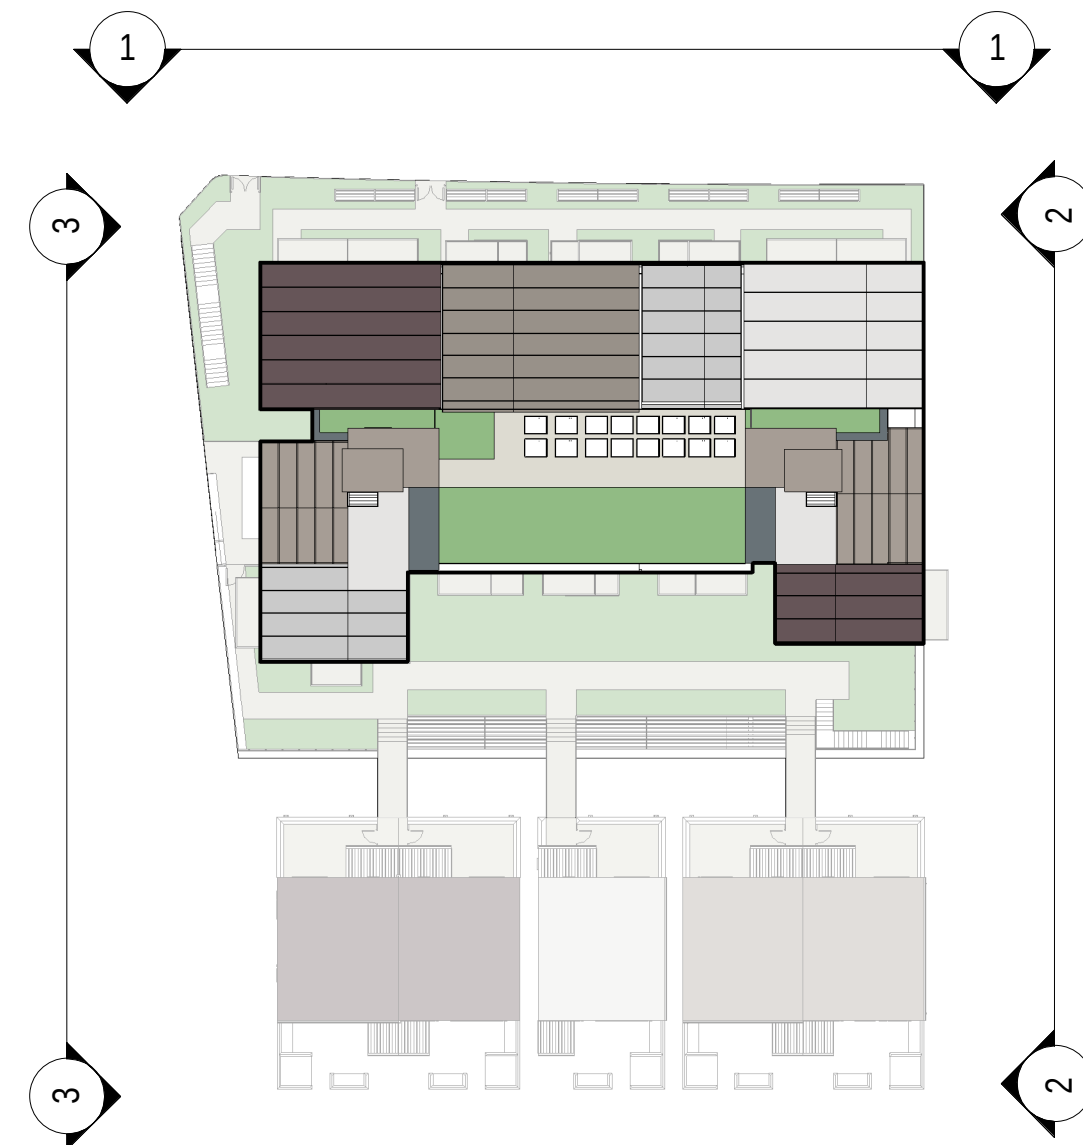

REV	DATE	DESCRIPTION	BY
P1	28-02-2025	PLANNING APPLICATION	MC

DO NOT SCALE | USE FIGURED DIMENSIONS ONLY | NOTIFY THE ARCHITECTS OF ANY DISCREPANCIES ON THE DRAWING PRIOR TO WORK PROCEEDING | THIS DRAWING IS COPYRIGHT OF MCCALEY DAYE O'CONNELL ARCHITECTS

LEGEND	MATERIALS LEGEND
Note: *Please refer to Site Plan for Ground Floor Levels and North Point Location *Levels on this sheet taken from temporary benchmark at 0.0	1 - Selected Brick Type 01 2 - Selected Brick Type 02 3 - Selected Brick Type 03 4 - Selected Brick Type 04 5 - Light grey concrete finish 6 - Metal cladding Type 01 7 - Metal cladding Type 02 8 - Triple Glazed Timber Frame Windows 9 - Metal roof matching brick finishes 10 - Render finish matching brick finishes
Spot Levels	

 FINISHES						
						
Brick Type 01	Brick Type 02	Brick Type 03	Brick Type 04	Light grey concrete	Metal Cladding Type 01	Metal Cladding Type 02

APPROVED BY


Client:	South Dublin County Council
Project:	Kishoge Part 10 Application - Site 5
Title:	APARTMENT BLOCK - ELEVATIONS 01
Stage:	PLANNING
Status:	S5 FOR SUBMISSION
Sheet No.:	KSG5-MDO-B01-ZZ-DR-A-08001
Scale As:	As indicated @ A1
Current Rev.:	P1
Project No.:	1424



Autodesk Docs JT-424 - Contains KSG5-MDO-B01-ZZ-DR-A-08001.rvt