




1 Elevation E4
Scale: 1 : 200




2 Elevation E6
Scale: 1 : 200




3 Elevation E5
Scale: 1 : 200

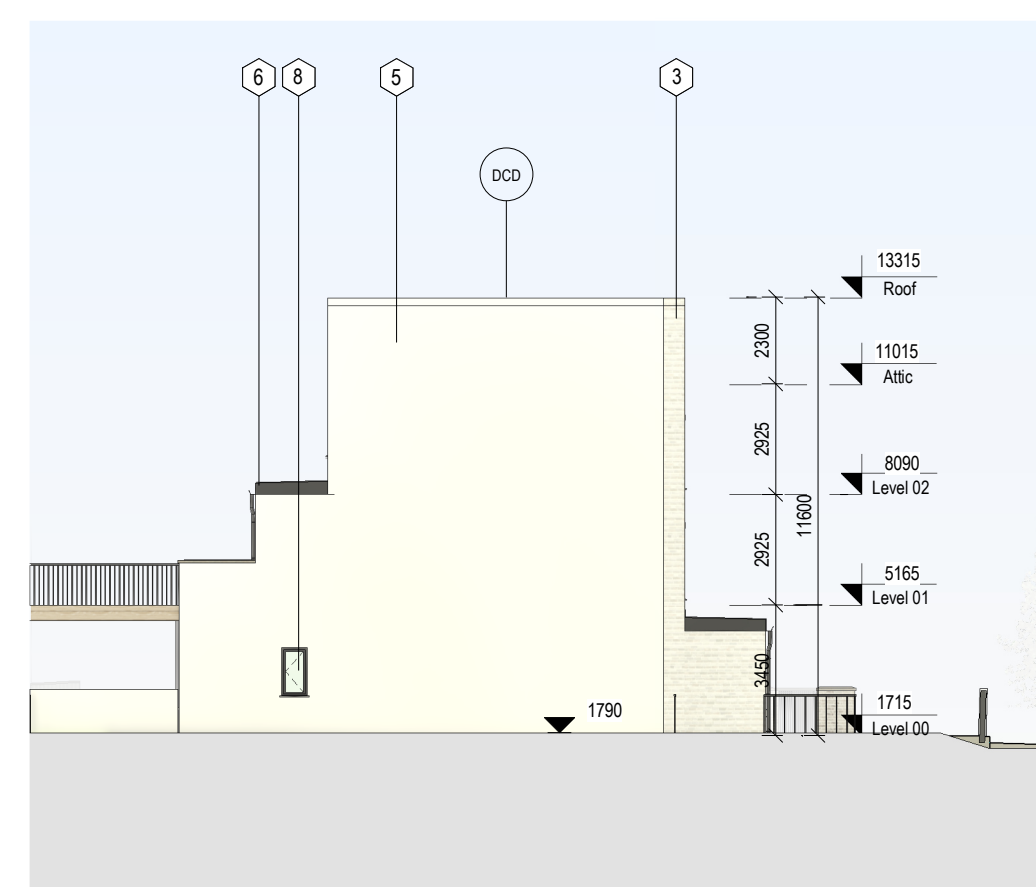


4 Elevation E8' (DAD1)
Scale: 1 : 200

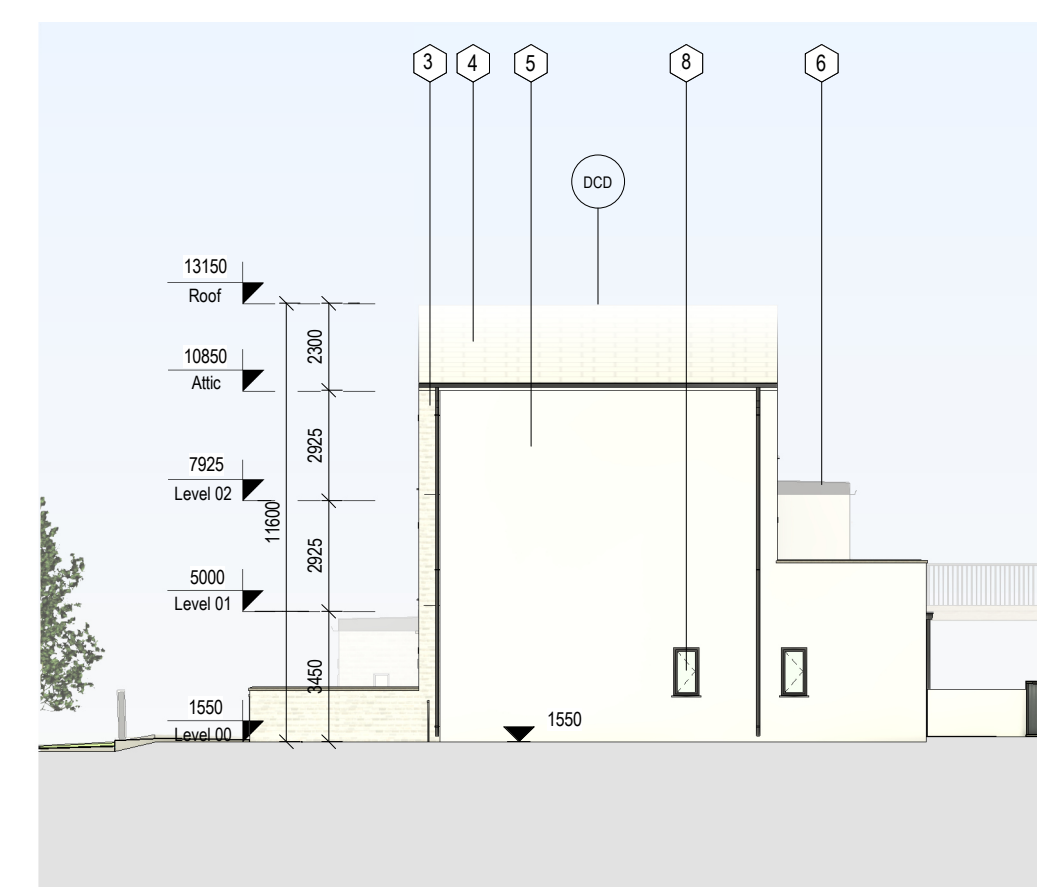


5 Elevation E7' (DAE1)
Scale: 1 : 200

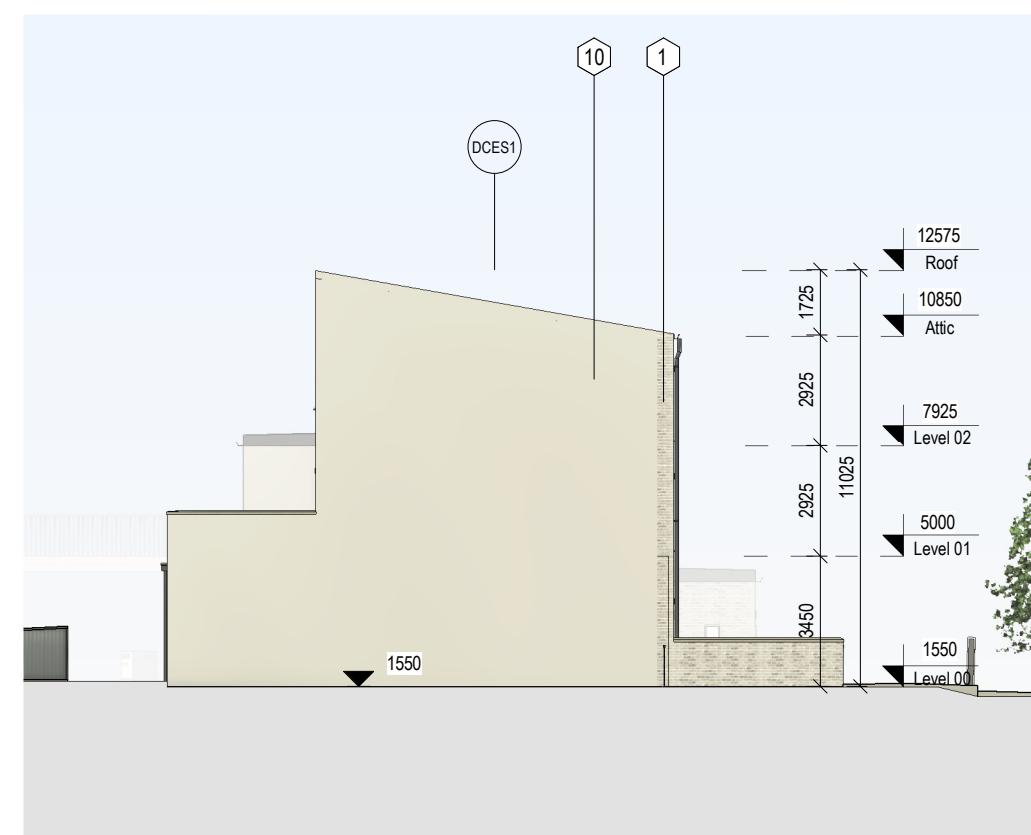

6 Elevation E7 (DAES3)
Scale: 1 : 200

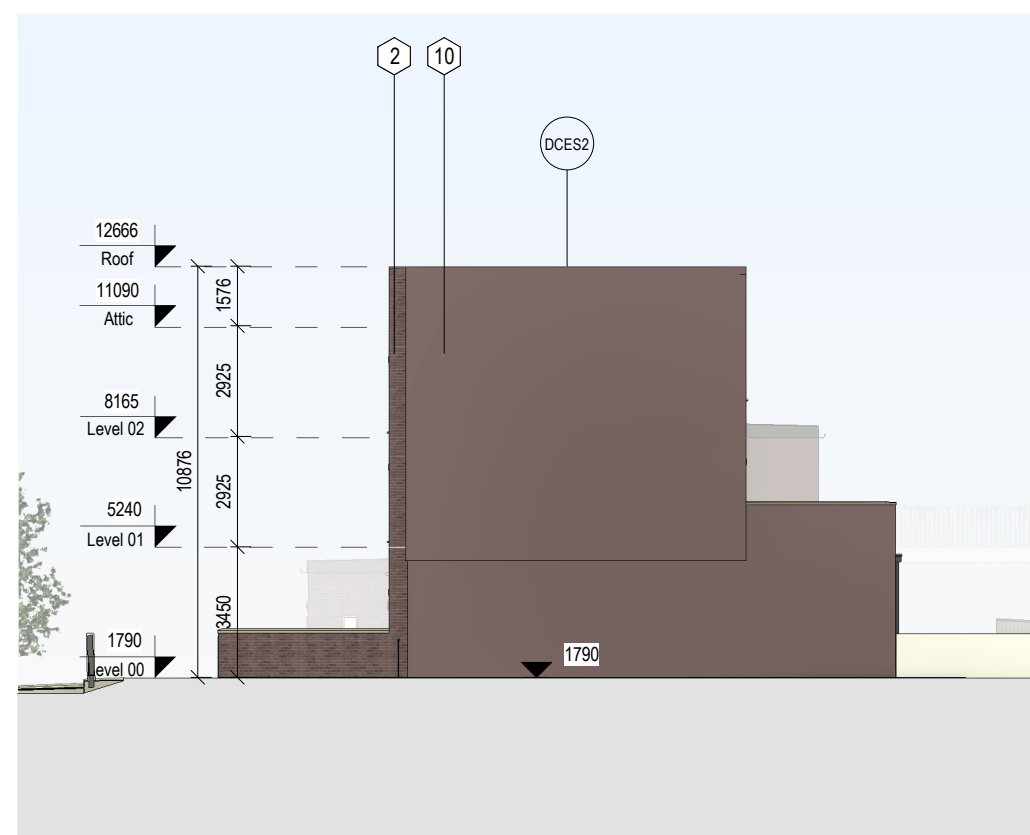

7 Elevation E8 (DAES4)
Scale: 1 : 200

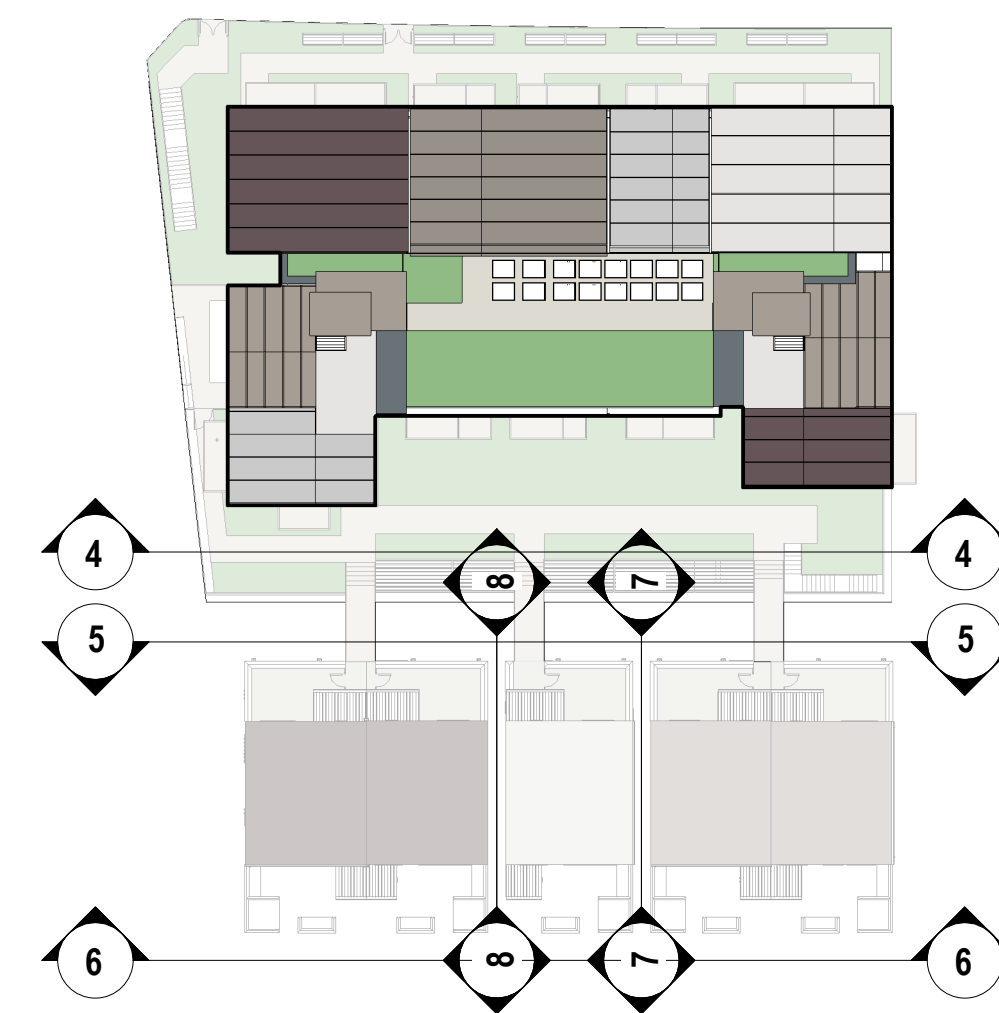

REV	DATE	DESCRIPTION	BY
P1	28-02-2025	PLANNING APPLICATION	MC

DO NOT SCALE | USE FIGURED DIMENSIONS ONLY | NOTIFY THE ARCHITECTS OF ANY DISCREPANCIES ON THE DRAWING PRIOR TO WORK PROCEEDING | THIS DRAWING IS COPYRIGHT OF MCCALLEY DAVE O'CONNELL ARCHITECTS

LEGEND

Note:


*Please refer to Site Plan for Ground Floor Levels and North Point Location
*Levels on this sheet taken from temporary benchmark at 0.0

Spot Levels

MATERIALS LEGEND

- Selected Brick Type 01
- Selected Brick Type 02
- Selected Brick Type 03
- Selected Brick Type 04
- Light grey concrete finish
- Metal cladding Type 01
- Metal cladding Type 02
- Triple Glazed Timber Frame Windows
- Metal roof matching brick finishes
- Render finish matching brick finishes

FINISHES

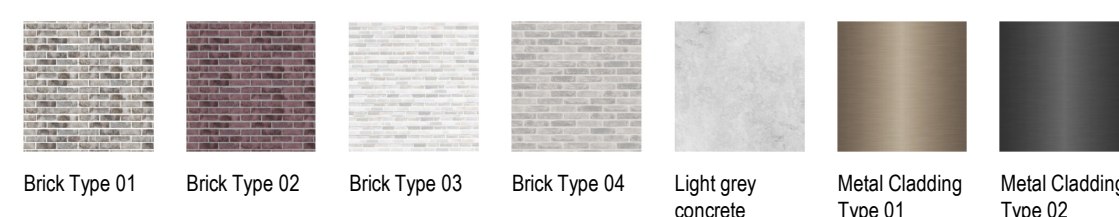

APPROVED BY

08/02/2025 11:06:14

Client: South Dublin County Council

Project: Kishoge Part 10 Application - Site 5

Title: APARTMENT BLOCK - ELEVATIONS 02

Stage: **PLANNING**

Status: **S5 FOR SUBMISSION**

Sheet No.: **KSG5-MDO-B01-ZZ-DR-A-08002**

Scale As: As indicated @ A1

Current Rev.: **P1**

Project No.: **1424**

mdo
ARCHITECTS

11 Merrion Square N, Dublin 2, Ireland
+353 (01) 400 4171
info@mdo.ie | www.mdo.ie

Autodesk Docs\1424 - Durburns KSG5-KSG5-MDO-B01-ZZ-MB-A-00004.rvt