



1 Section S1
Scale: 1 : 200




2 Section S2
Scale: 1 : 200



3 Section S3
Scale: 1 : 200



4 Section S6
Scale: 1 : 200

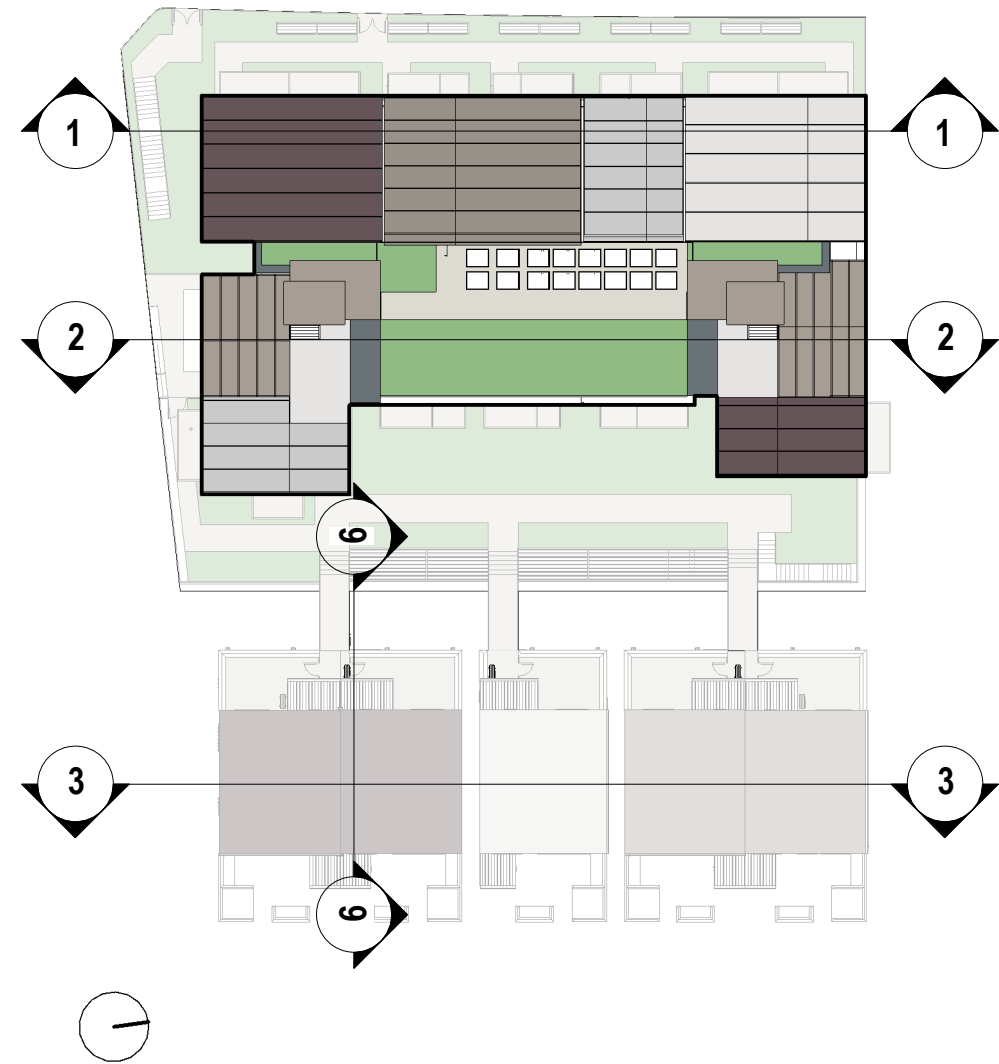

REV	DATE	DESCRIPTION	BY
P1	28-02-2025	PLANNING APPLICATION	MC

Note:
*Please refer to Site Plan for Ground Floor Levels and North Point Location
*Levels on this sheet taken from temporary benchmark at 0.0
↓ Spot Levels

APPROVED BY


Client: South Dublin County Council

Project: Kishoge Part 10 Application - Site 5

Title: APARTMENT BLOCK SECTIONS 01

Stage: **PLANNING**

Status: **S5 FOR SUBMISSION**

Sheet No.: **KSG5-MDO-B01-ZZ-DR-A-09001**

Scale As: As indicated @ A1

Current Rev.: P1

Project No.: 1424



11 Merrion Square N, Dublin 2, Ireland
+353 (0)1 400 4171
info@mdo.ie | www.mdo.ie