




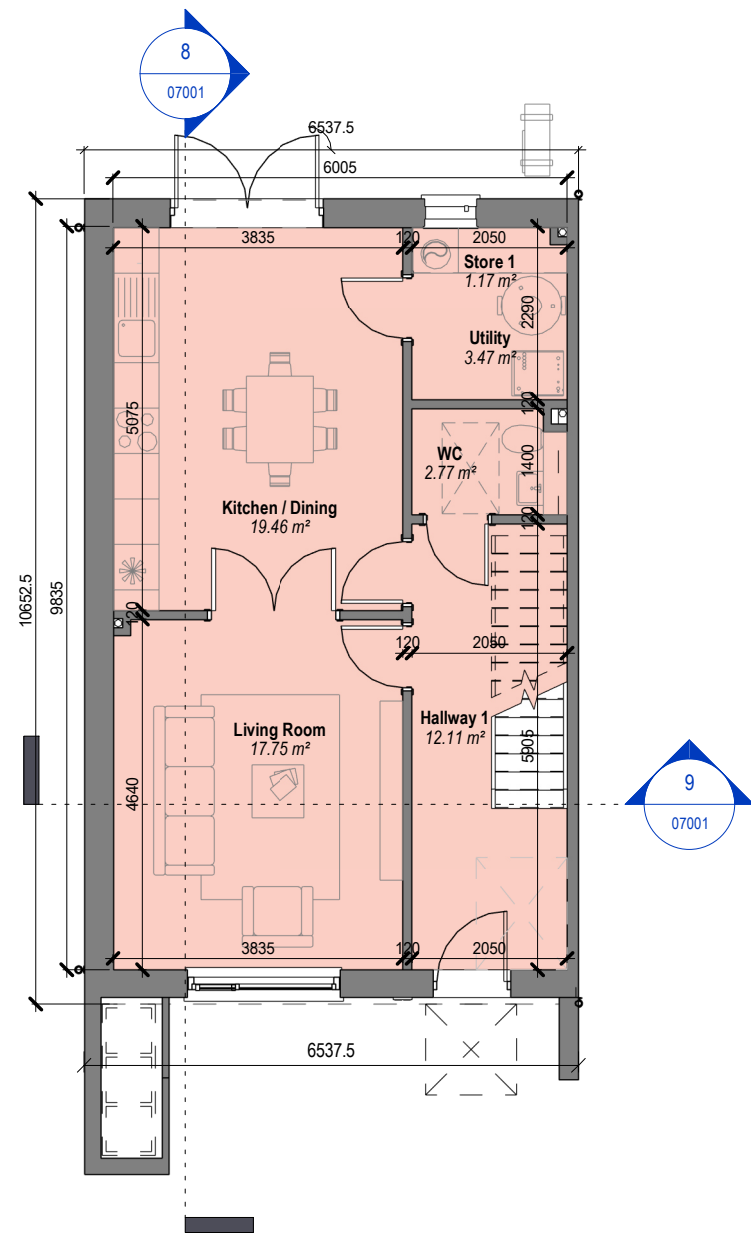


1 Level 00
Scale: 1 : 100

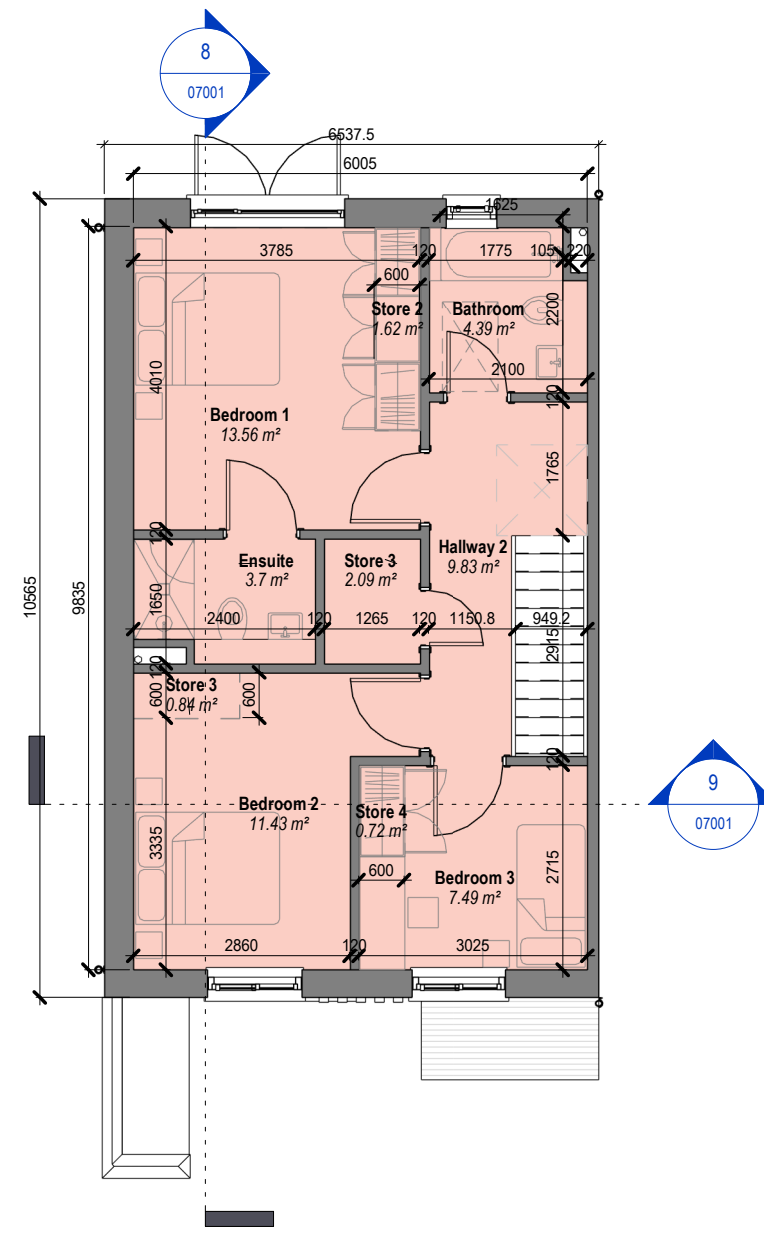


2 Level 01
Scale: 1 : 100

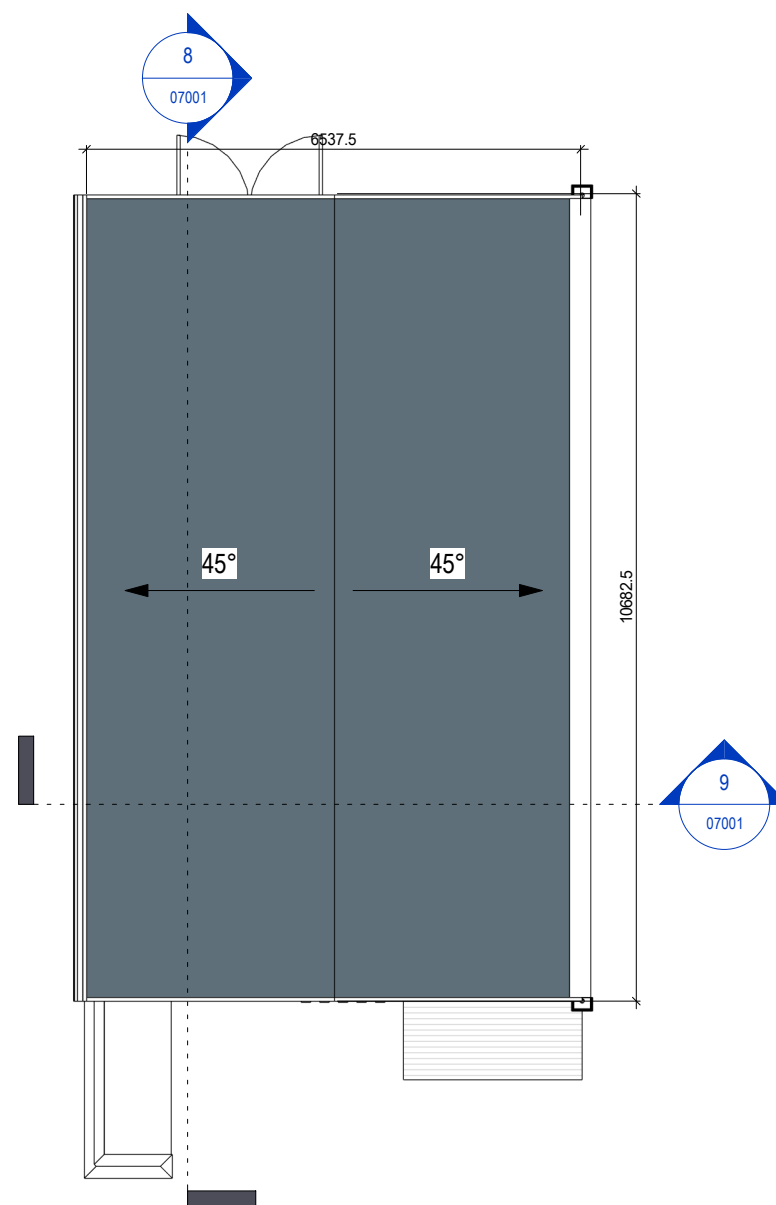


3 Roof Level
Scale: 1 : 100

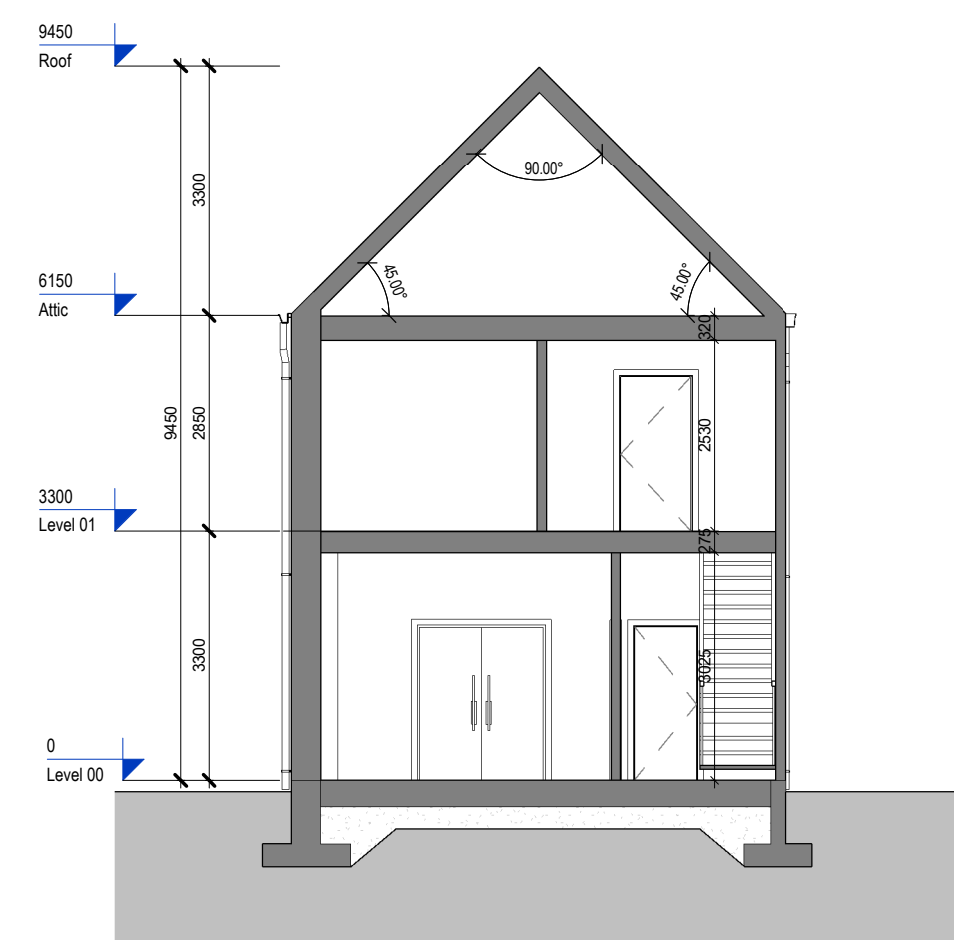


9 Section B-B
Scale: 1 : 100

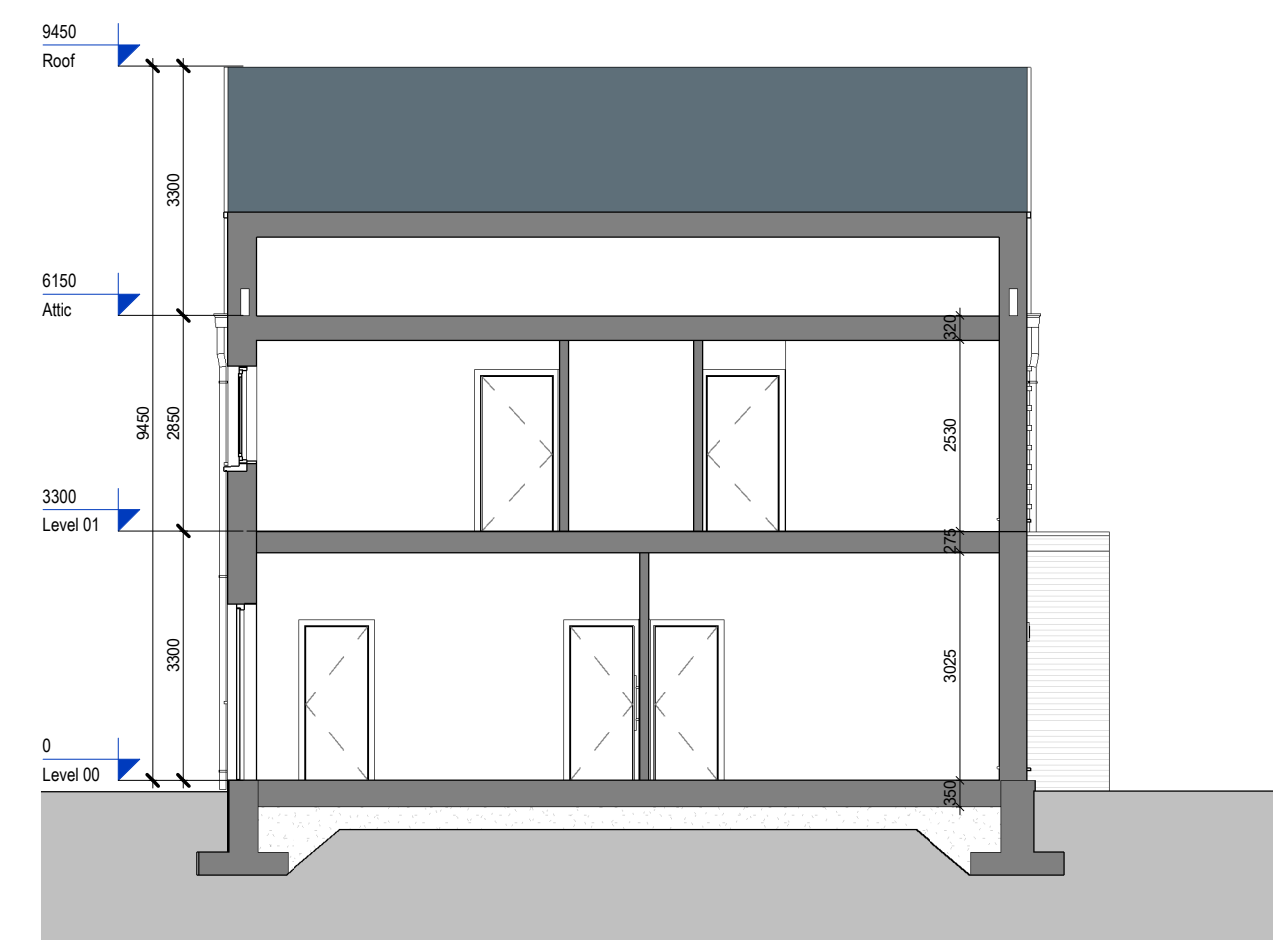

8 Section A-A
Scale: 1 : 100

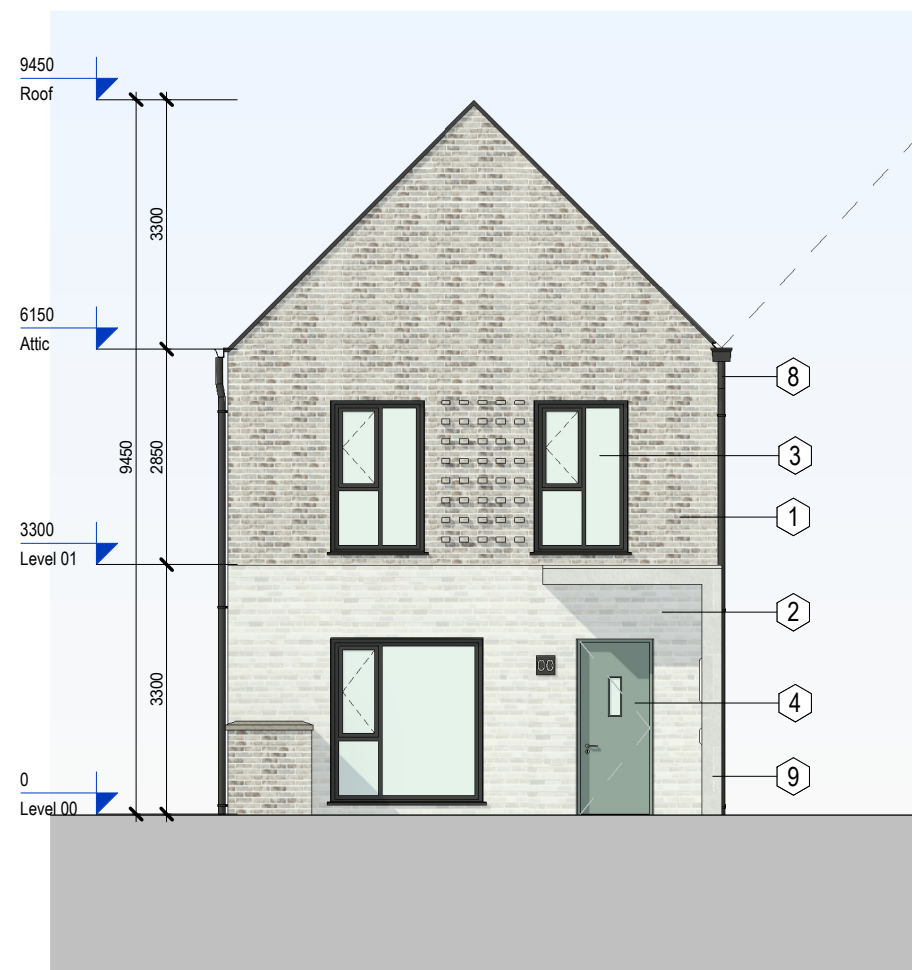


4 Front Elevation
Scale: 1 : 100

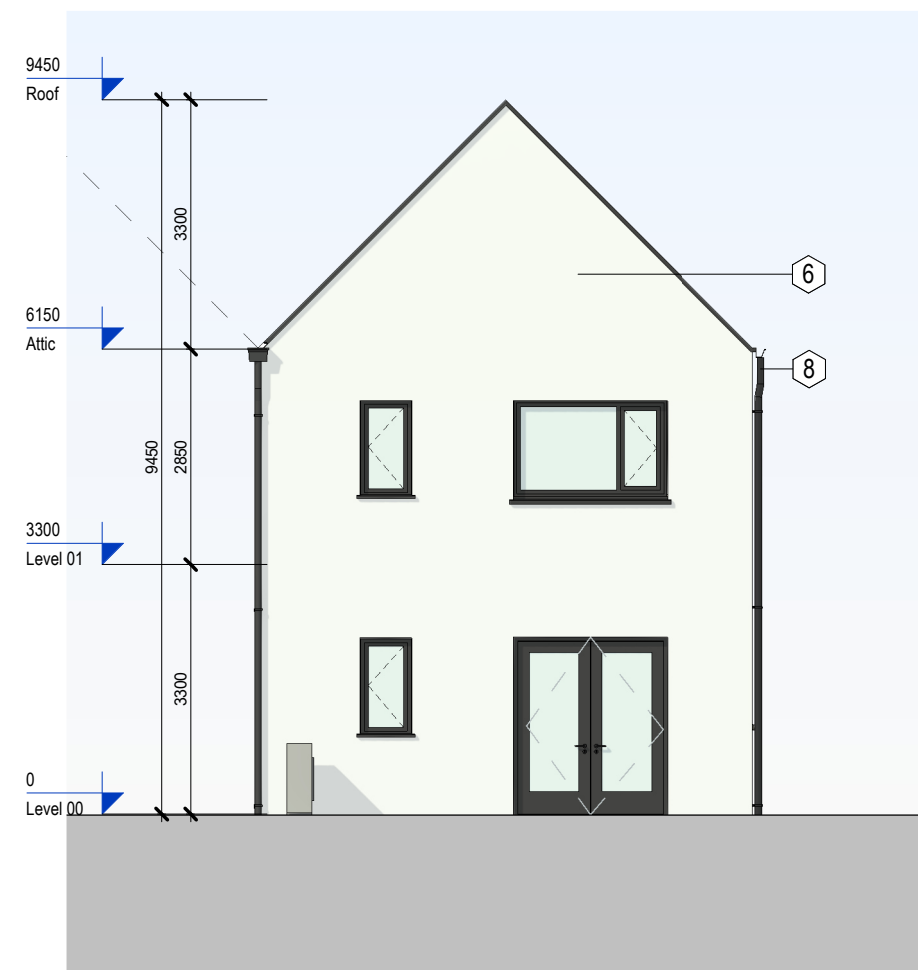


5 Rear Elevation
Scale: 1 : 100



6 Side Elevation A (Side onto another house type)
Scale: 1 : 100

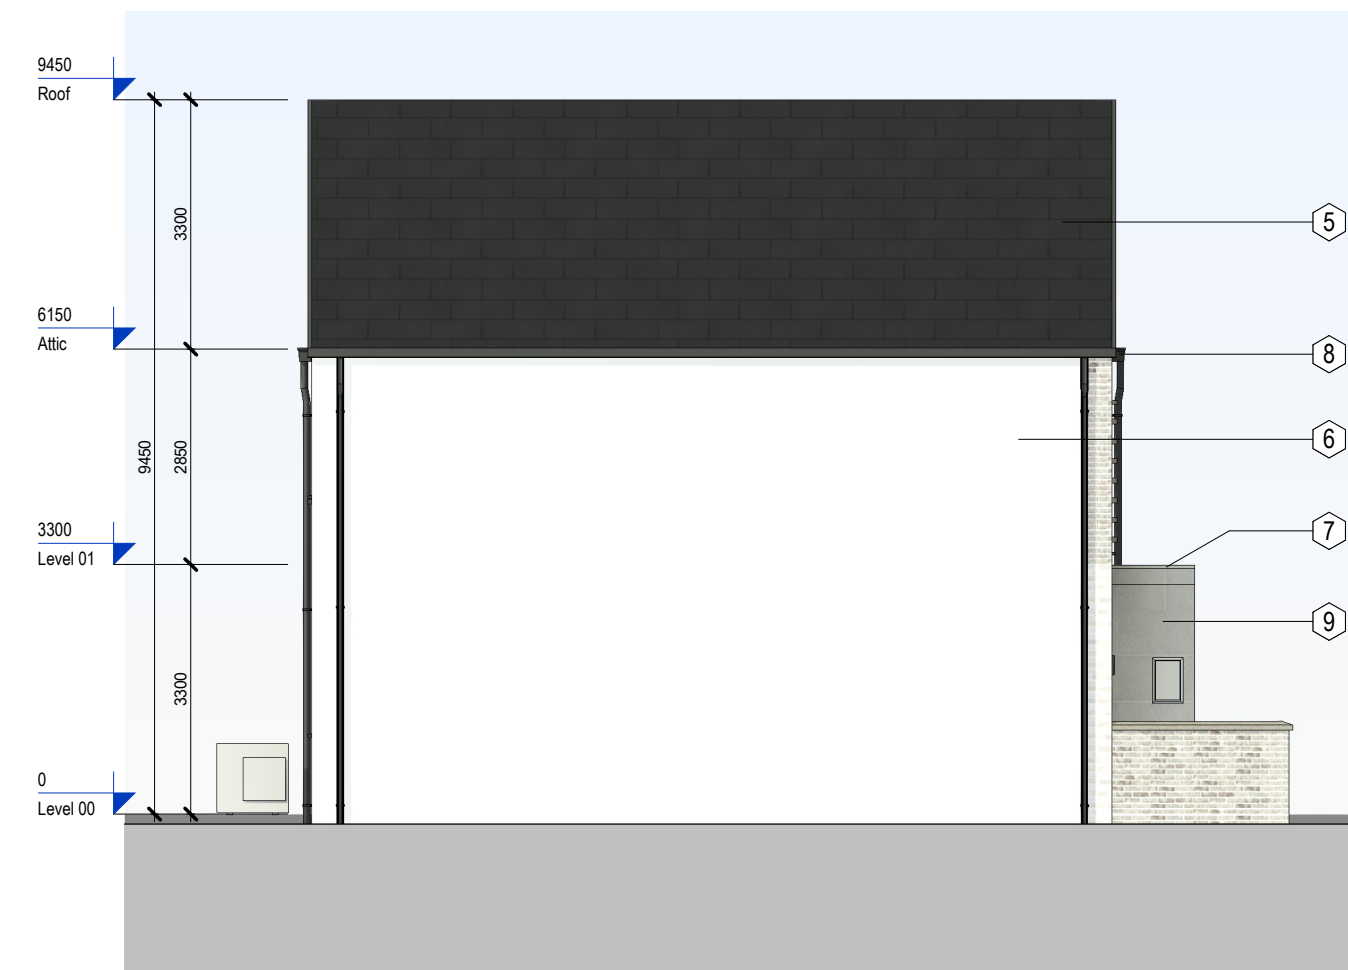

7 Side Elevation B (Side passage)
Scale: 1 : 100

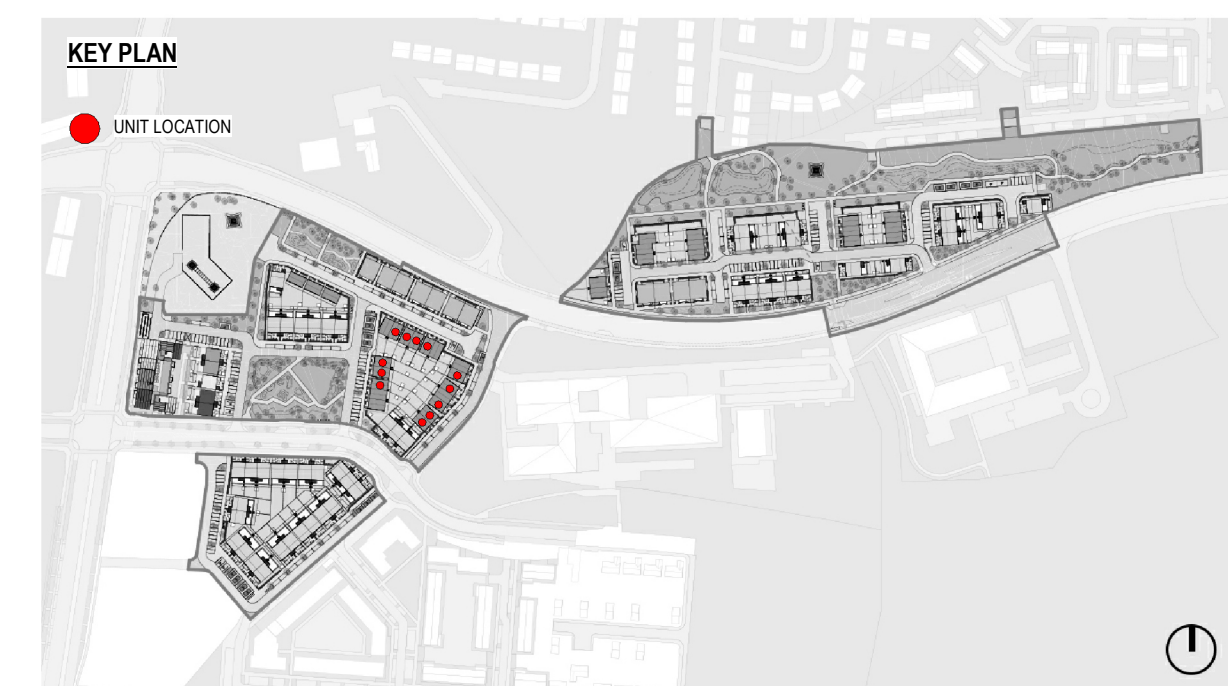

REV	DATE	DESCRIPTION	BY
P1	28-02-2025	PLANNING APPLICATION	MC

Note:


*Please refer to Site Plan for Ground Floor Levels and North Point Location
*Levels on this sheet taken from temporary benchmark at 0.0

Spot Levels

MATERIALS LEGEND

- Selected Brick Type 01
- Selected Brick Type 03
- Triple Glazed Windows
- Panelled Doors
- Concrete Tiles
- Render Finish
- Metal Finish
- Black Fascia + Gutter
- Stone Cladding

BRICK FINISHES

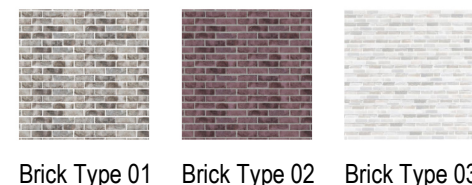

Note:
Brick Type 02 used in variation H3AES1
Please refer to Proposed Site Plan for type H3AES1 location

H3AES - Area Schedule (GIA)		
Name	Level	Area
H3A-END	Level 00	60.53 m²
H3A-END	Level 01	60.53 m²
		121.07 m²

APPROVED BY

Client:	South Dublin County Council
Project:	Kishoge Part 10 Application - Site 5
Title:	House Type H3AES - Plans, Elevations and Sections
Stage:	PLANNING
Status:	S5 FOR SUBMISSION
Sheet No.:	KSG5-MDO-H3AES-ZZ-DR-A-07001
Scale As:	As indicated @ A1
Current Rev.:	P1
Project No.:	1424

