




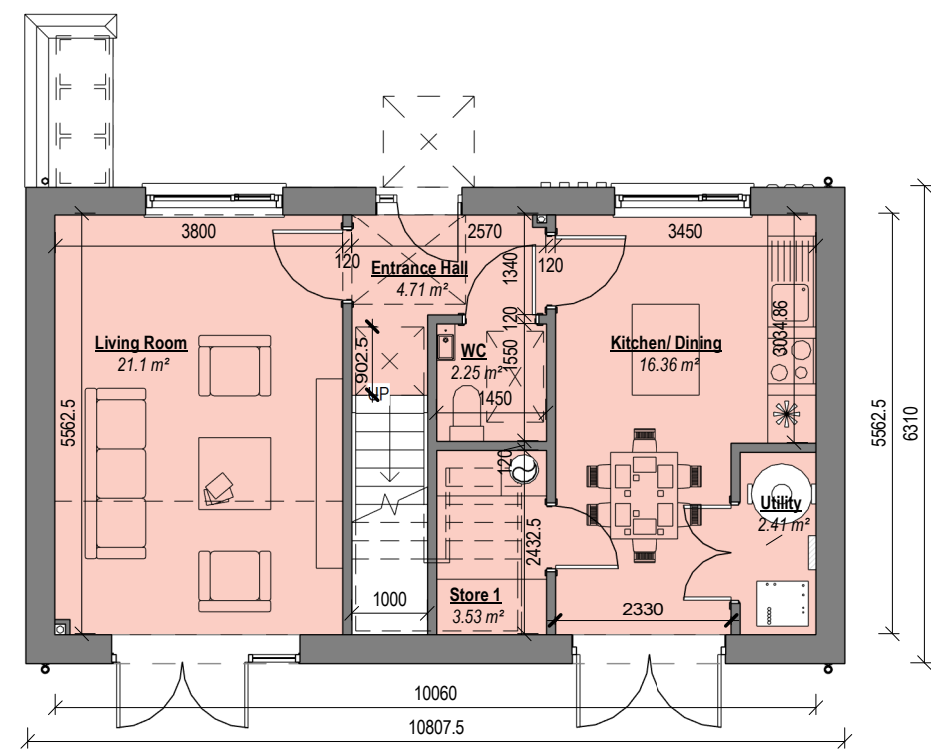

1 Level 00
Scale: 1:100

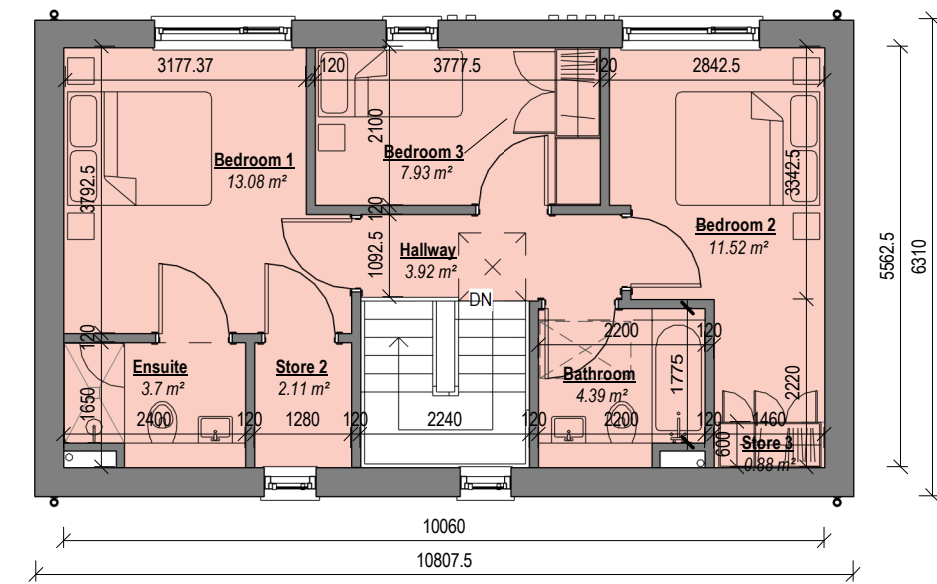


2 Level 01
Scale: 1:100

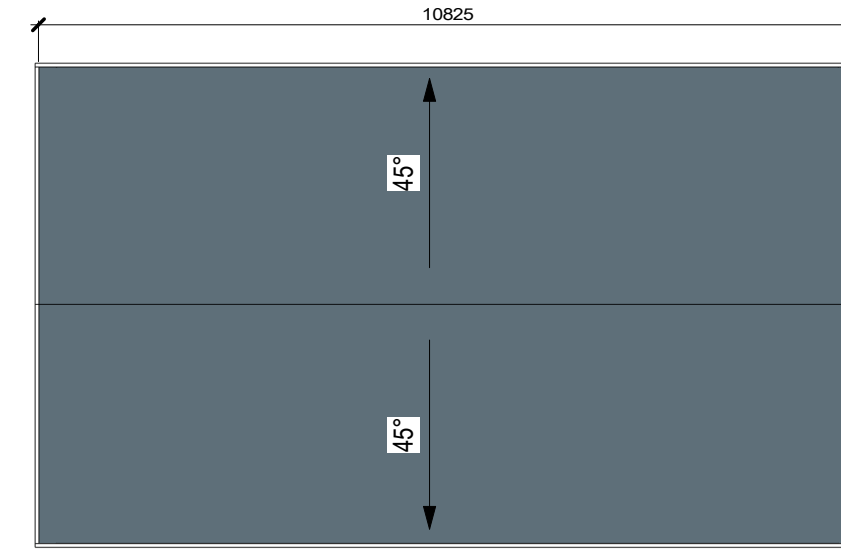

3 Roof Level
Scale: 1:100




4 Front Elevation
Scale: 1:100

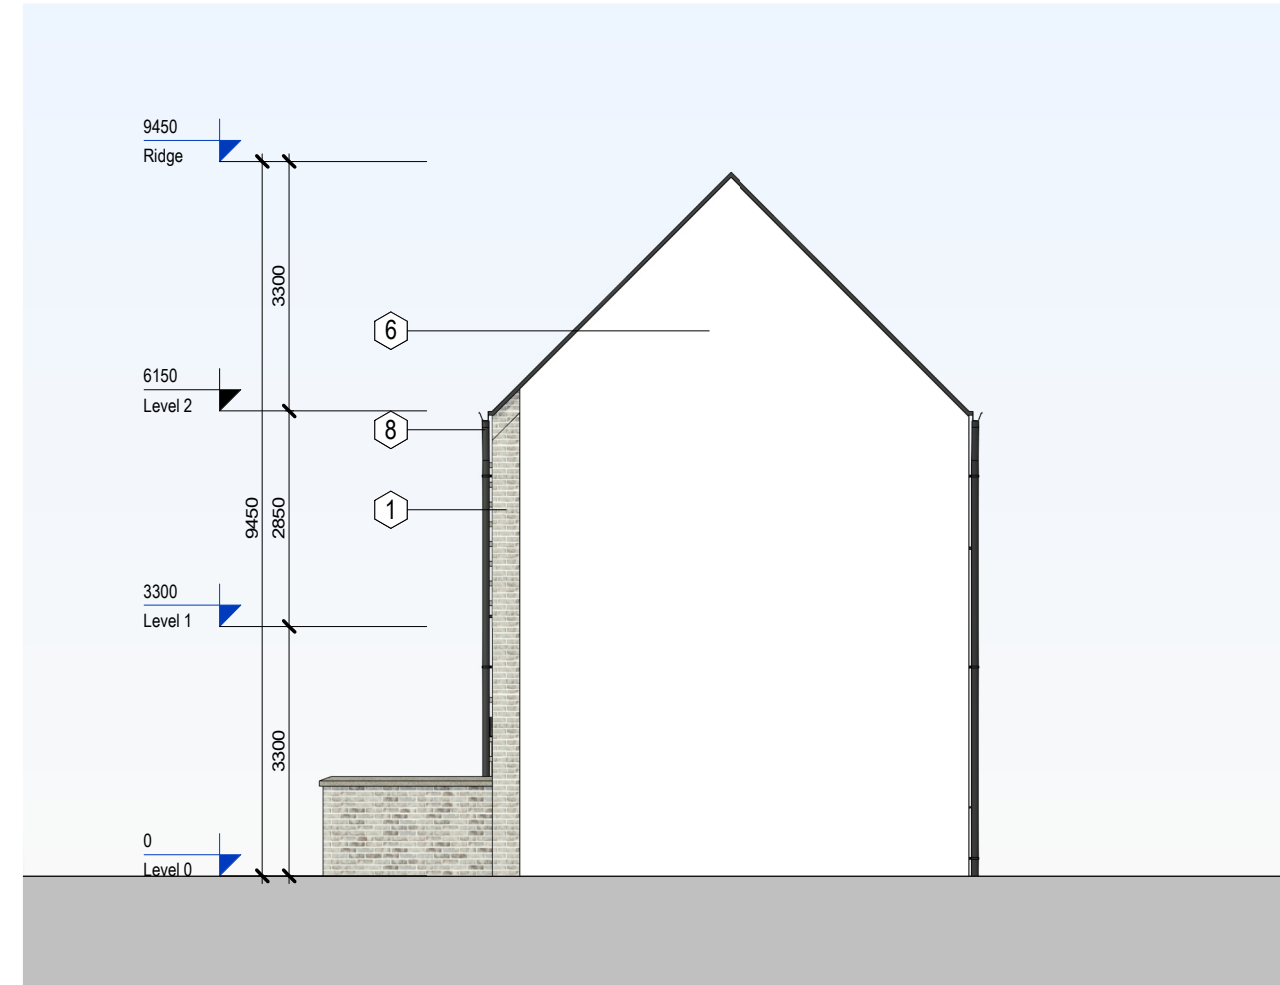


5 Side Elevation A
Scale: 1:100




8 Section A-A
Scale: 1:100

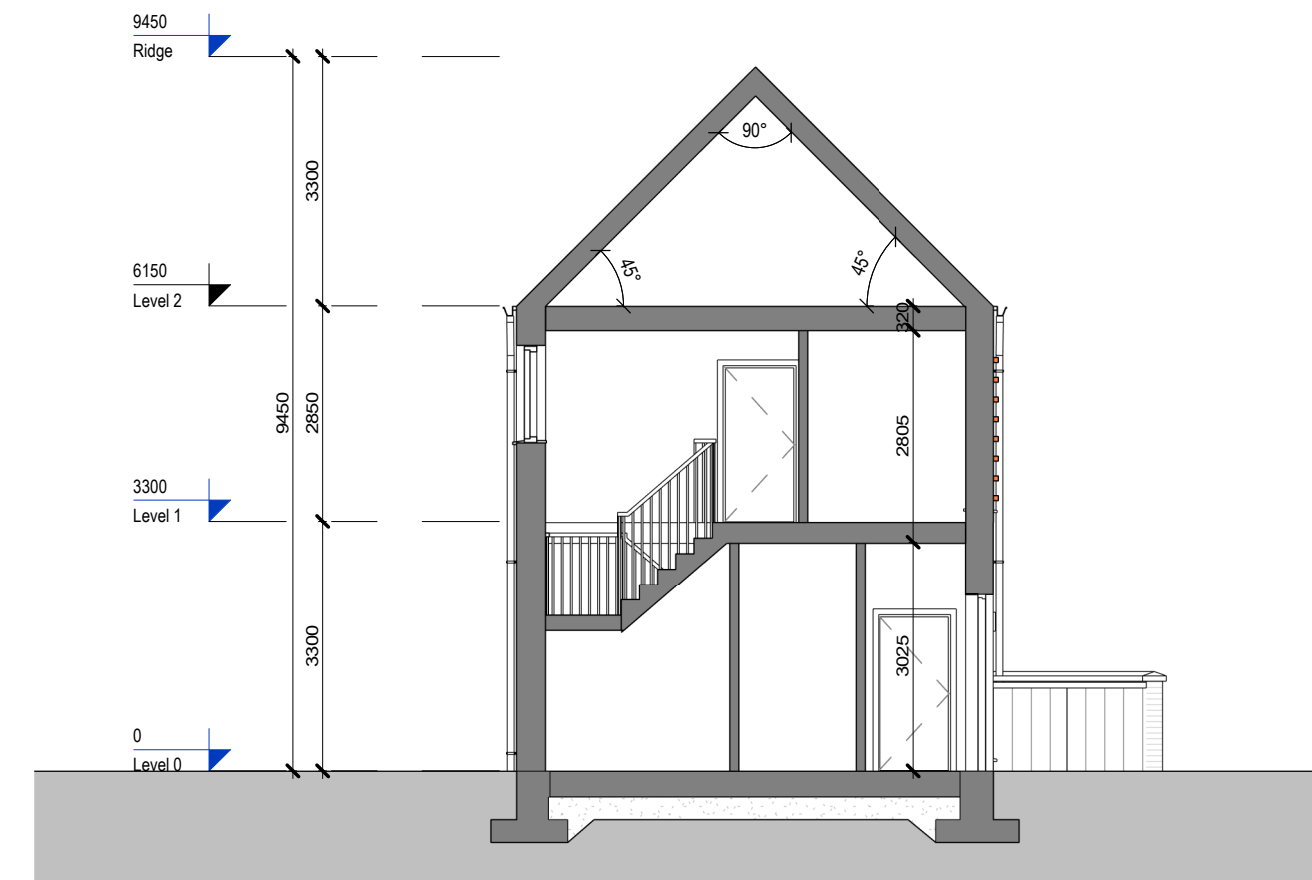

9 Section B-B
Scale: 1:100

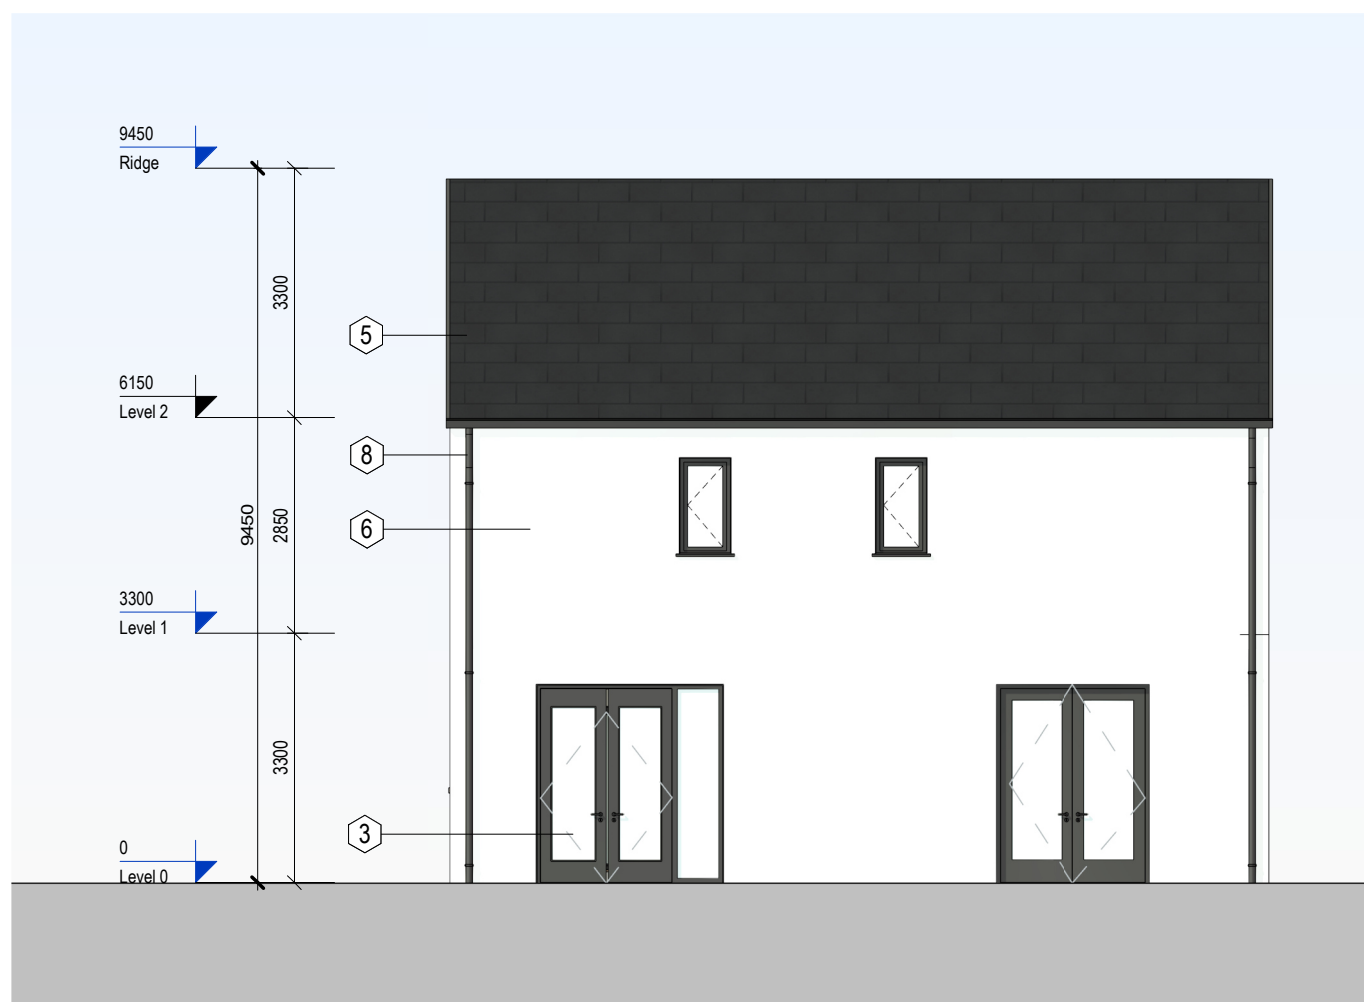

6 Rear Elevation
Scale: 1:100

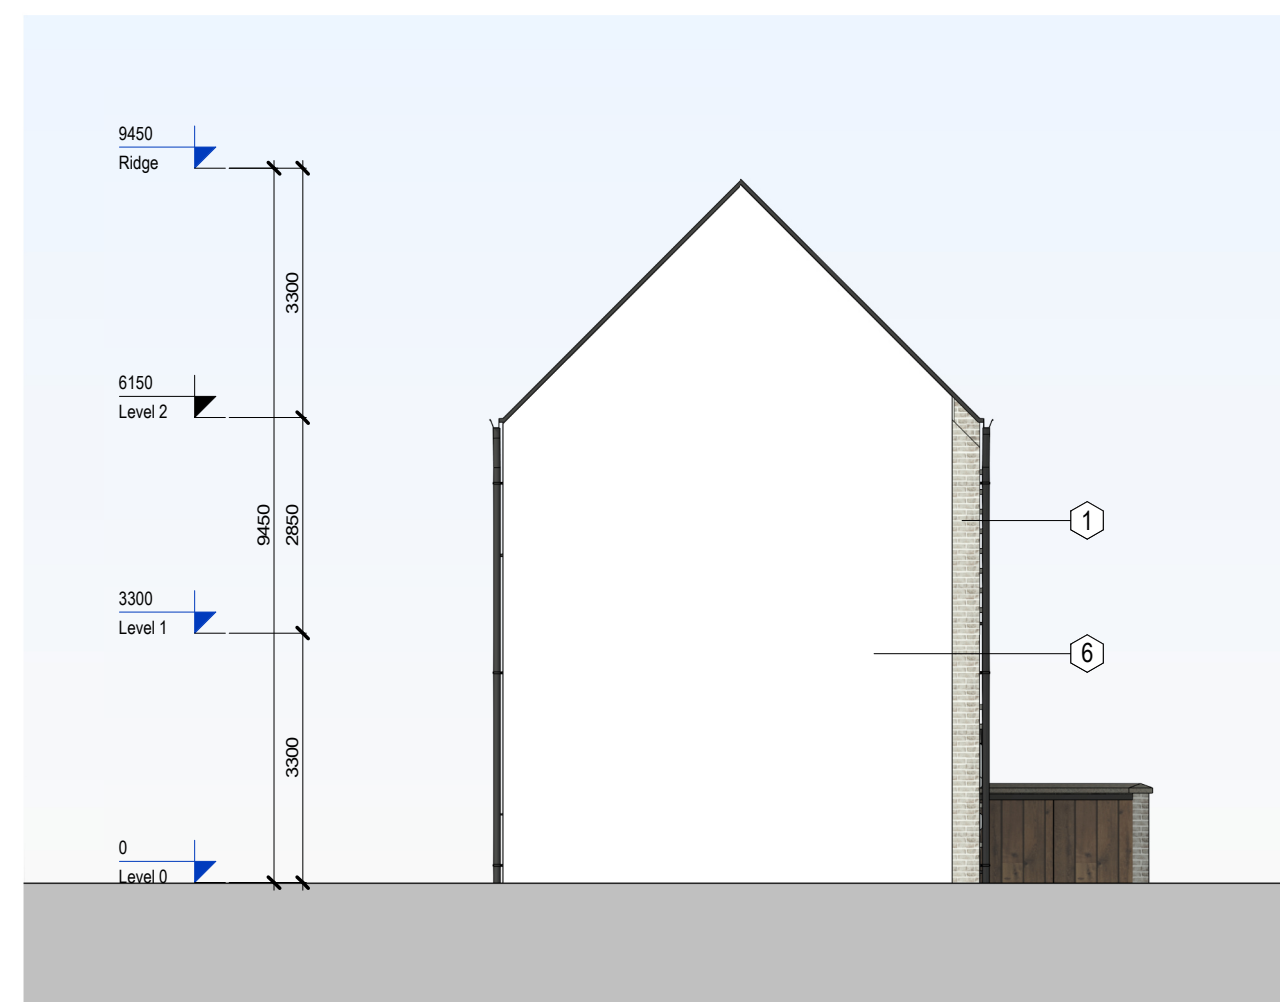

7 Side Elevation B
Scale: 1:100



REV	DATE	DESCRIPTION	BY
P1	28-02-2025	PLANNING APPLICATION	MC

DO NOT SCALE | USE FIGURED DIMENSIONS ONLY | NOTIFY THE ARCHITECTS OF ANY DISCREPANCIES ON THE DRAWING PRIOR TO WORK PROCEEDING | THIS DRAWING IS COPYRIGHT OF MCCALLEY DAVE O'CONNELL ARCHITECTS

Note:


*Please refer to Site Plan for Ground Floor Levels and North Point Location
*Levels on this sheet taken from temporary benchmark at 0.0

Spot Levels

MATERIALS LEGEND

- Selected Brick Type 01
- Selected Brick Type 03
- Triple Glazed Windows
- Panelled Doors
- Concrete Tiles
- Render Finish
- Metal Finish
- Black Fascia + Gutter
- Stone Cladding

FINISHES

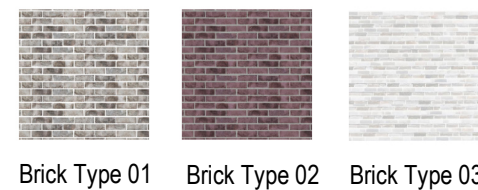

Area Schedule (GIA)		
Name	Level	Area
H3C-DET	Level 0	56 m²
H3C-DET	Level 1	55.9 m²
		111.8 m²

APPROVED BY

Client: South Dublin County Council

Project: Kishoge Part 10 Application - Site 5

Title: House Type H3CDS - Plans, Elevations and Sections

Stage: **PLANNING**

Status: **S5 FOR SUBMISSION**

Sheet No.: **KSG5-MDO-H3CDS-ZZ-DR-A-07001**

Scale As: As indicated @ A1

Current Rev.: **P1**

Project No.: **1424**

mdo
ARCHITECTS

11 Merrion Square N, Dublin 2, Ireland
+353 (0)1 400 4171
info@mdo.ie | www.mdo.ie

Autodesk Docs\17424- Darragh KSG5\KSG5-MDO-H3CDS-ZZ-M3-A-0001.rvt