




1200


2000

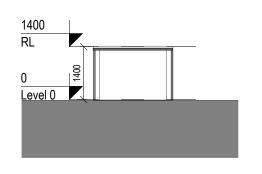

 

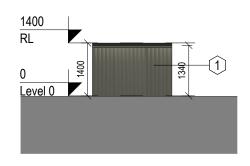

5 Elevation 3 - a Scale: 1 : 100	
Scale: 1 : 100	

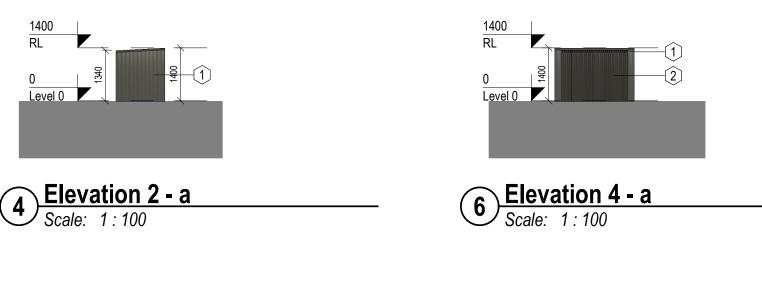

REV DA		BY			FINISHES		Client:
1 28-02	2025 PLANNING APPLICATION	MC	Note:				Project:
			*Please refer to Site Plan for Ground Floor	MATERIALS LEGEND			Title:
			Levels and North Point Location				
				1 Calested Matel Type 01			Stage:
			*Levels on this sheet taken from temporary	1 - Selected Metal Type 01 2 - Metal Mesh Doors			0
			benchmark at 0.0				Status:
						APPROVED BY	Sheet No.:
DO NOT SCALE • USE FIGL COPYRIGHT OF MCCAULEY	RED DIMENSIONS ONLY • NOTIFY THE ARCHITECTS OF ANY DISCREPENCIES ON THE DRAWING PRIOR TO WORK PROCEEDING • THIS DAYE O'CONNELL ARCHITECTS	DRAWING IS	Spot Levels		Metal Type 01	MPY	- Scale As:
28/02/2025 15:57:0	6						



Sample image for metal bike store

South Dublin County Council								
Kishoge Part 10 Application - Site 5								
Bike Store 02 - Plans Elevations and Sections								
PLANNING								
S5 FOR S	FOR SUBMISSION							
o.: KSG5-07001								
s: 1:100@A3	Current Rev.: 1	Project No.: 1424						

