




1 Level 0
Scale: 1 : 100

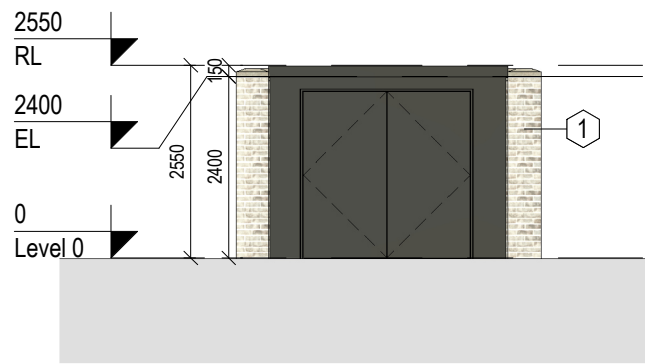

3 Front Elevation
Scale: 1 : 100

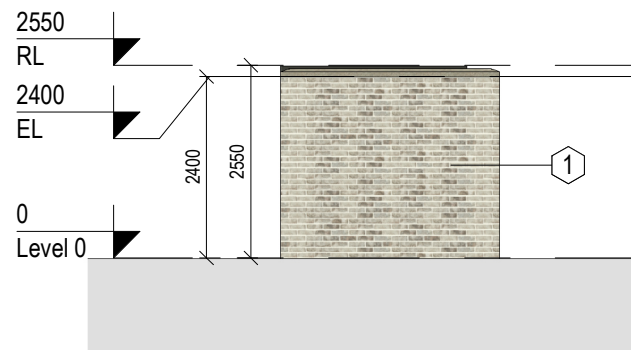


5 Side Elevation A
Scale: 1 : 100

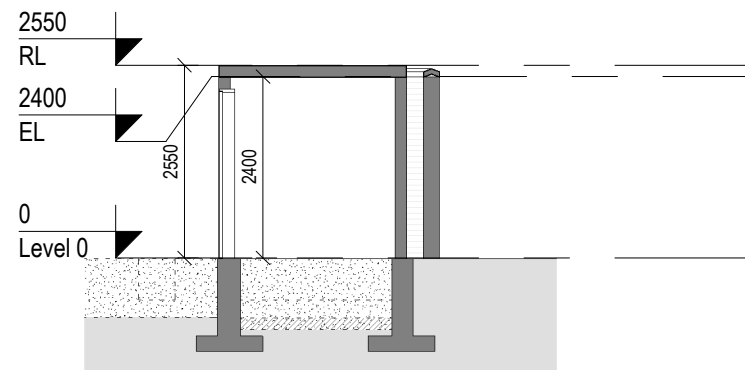


7 Section A - A
Scale: 1 : 100




2 RL
Scale: 1 : 100

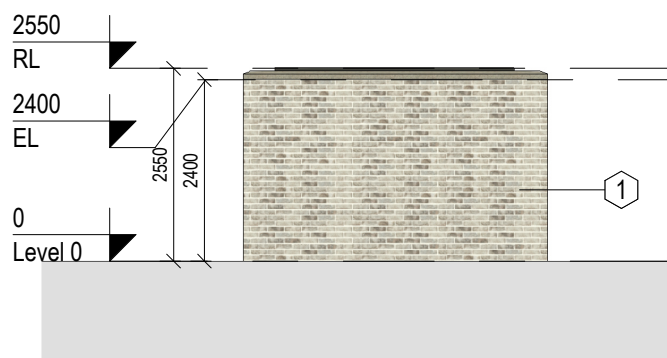

4 Rear Elevation
Scale: 1 : 100

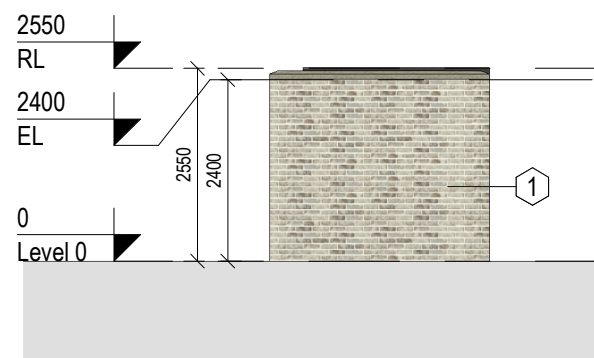

6 Side Elevation B
Scale: 1 : 100

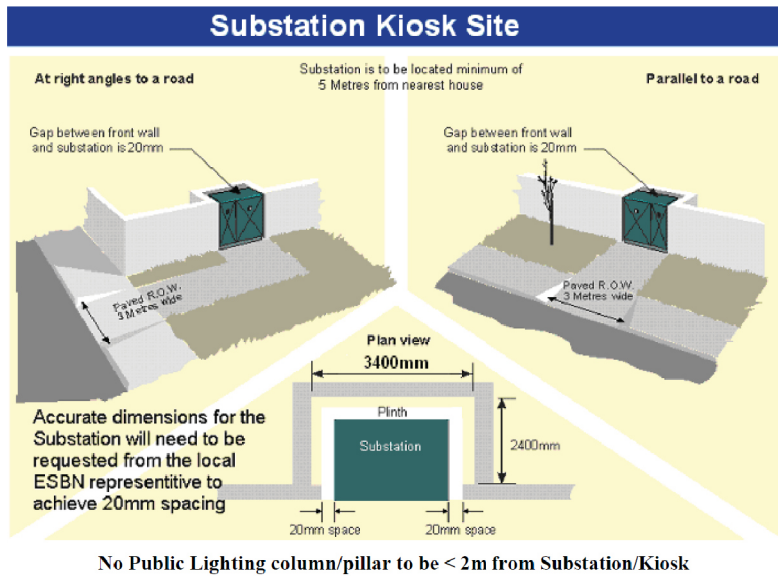

REV	DATE	DESCRIPTION	BY
P1	28-02-2025	PLANNING APPLICATION	MC

DO NOT SCALE • USE FIGURED DIMENSIONS ONLY • NOTIFY THE ARCHITECTS OF ANY DISCREPANCIES ON THE DRAWING PRIOR TO WORK PROCEEDING • THIS DRAWING IS COPYRIGHT OF MCCAULEY DAYE O'CONNELL ARCHITECTS
28/02/2025 15:53:32

Note:

*Please refer to Site Plan for Ground Floor Levels and North Point Location
*Levels on this sheet taken from temporary benchmark at 0.0

Spot Levels

MATERIALS LEGEND

1 - Selected Brick Type 01
2 - UPVC Doors
3 - Concrete or Brick Capping Finish

FINISHES



Brick Type 01

APPROVED BY

Client:	South Dublin County Council
Project:	Kishogue Part 10 Application - Site 5
Title:	ESB Substation - Plans, Elevations and Section
Stage:	PLANNING
Status:	S5 FOR SUBMISSION
Sheet No.:	KSG5-MDO-SS-ZZ-DR-A-07001
Scale As:	As indicated @ A2
Current Rev.:	P1
Project No.:	1001

