




A1 Contextual Elevation A1
Scale: 1 : 500




A2 Contextual Elevation A2
Scale: 1 : 500



A3 Contextual Elevation A3
Scale: 1 : 500

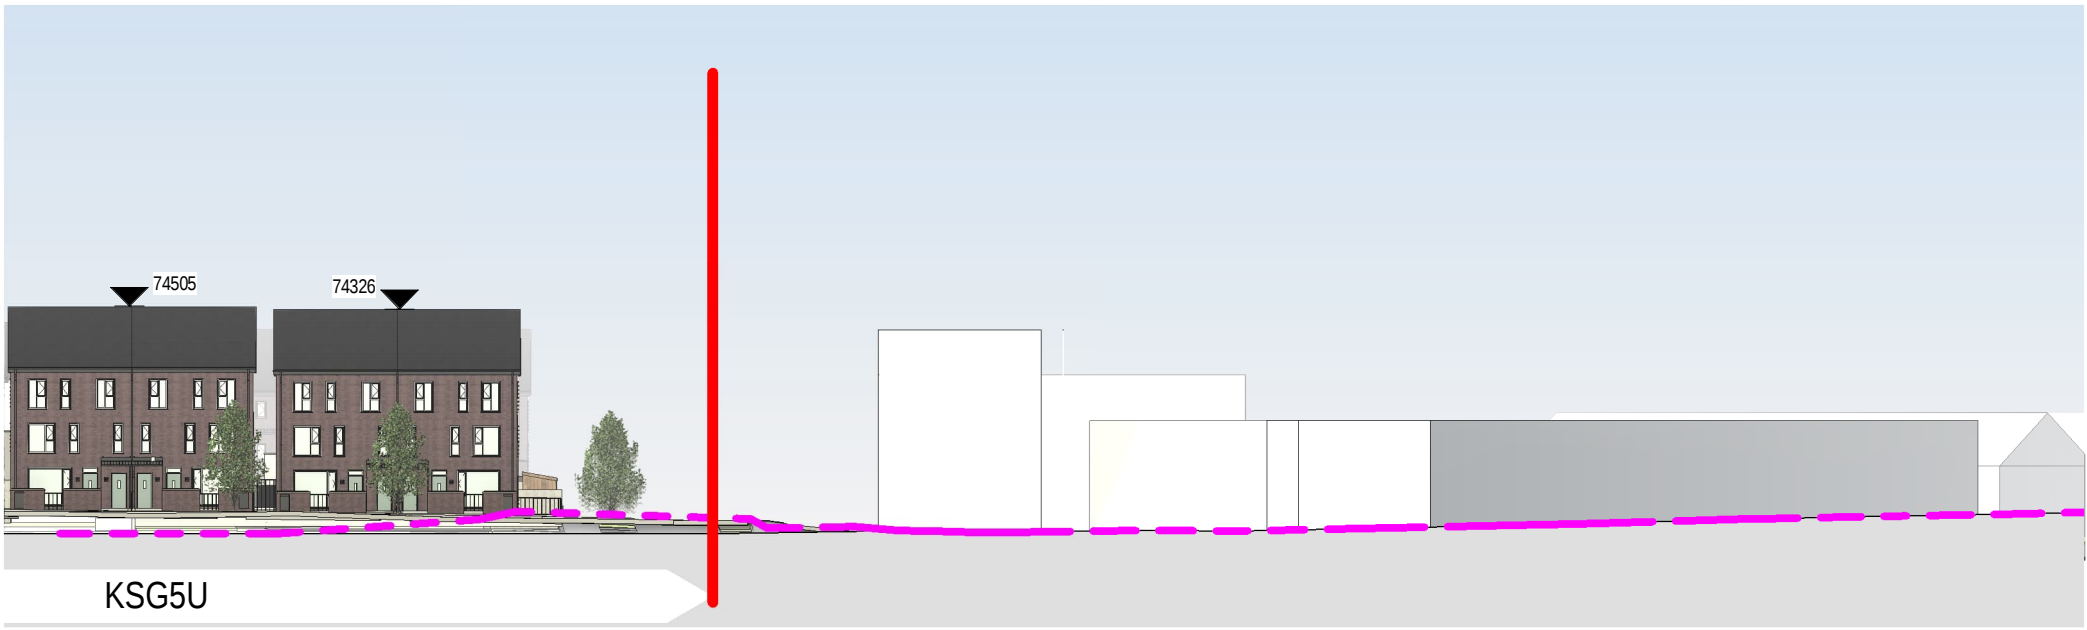

A4 Contextual Elevation A4
Scale: 1 : 500

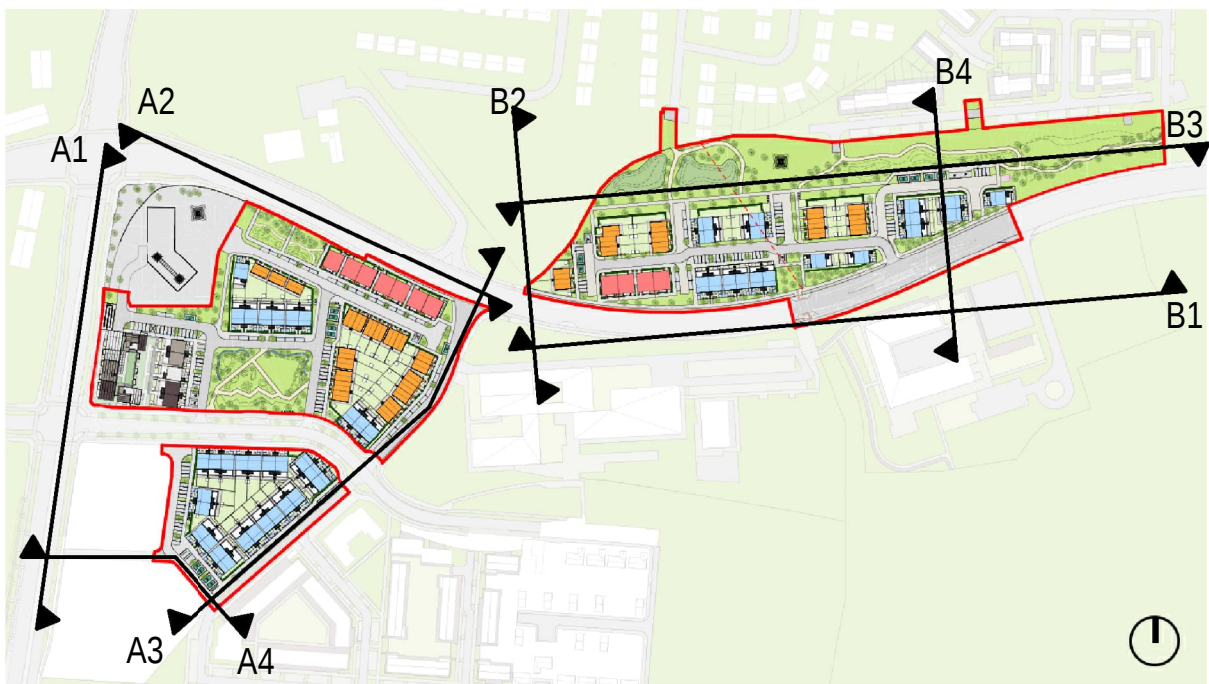

REV	DATE	DESCRIPTION	BY
P1	28-02-2025	PLANNING APPLICATION	MC
DO NOT SCALE USE FIGURED DIMENSIONS ONLY NOTIFY THE ARCHITECTS OF ANY DISCREPANCIES ON THE DRAWING PRIOR TO WORK PROCEEDING THIS DRAWING IS COPYRIGHT OF MCCOLEY DAYE O'CONNELL ARCHITECTS			

- LEGEND
- INDICATIVE EXTENT OF SITE
 - EXISTING TOPOGRAPHY
 - Note:
 - *Please refer to Site Plan for Ground Floor Levels and North Point Location
 - *Levels on this sheet taken from temporary benchmark at 0.0
 - Spot Levels

APPROVED BY

08/05/2025 12:37:37

Client:	South Dublin County Council
Project:	Kishoge Part 10 Application - Site 5
Title:	Proposed Contextual Elevations and Site Sections - KSG5A & KSG5U
Stage:	PLANNING
Status:	S5 FOR SUBMISSION
Sheet No.:	KSG5-MDO-KSG5A-ZZ-DR-A-06001
Scale As:	As indicated @ A1
Current Rev.:	P1
Project No.:	1424

