


**B1** Contextual Elevation B1  
Scale: 1 : 500




**B2** Contextual Elevation B2  
Scale: 1 : 500



**B3** Contextual Elevation B3  
Scale: 1 : 500

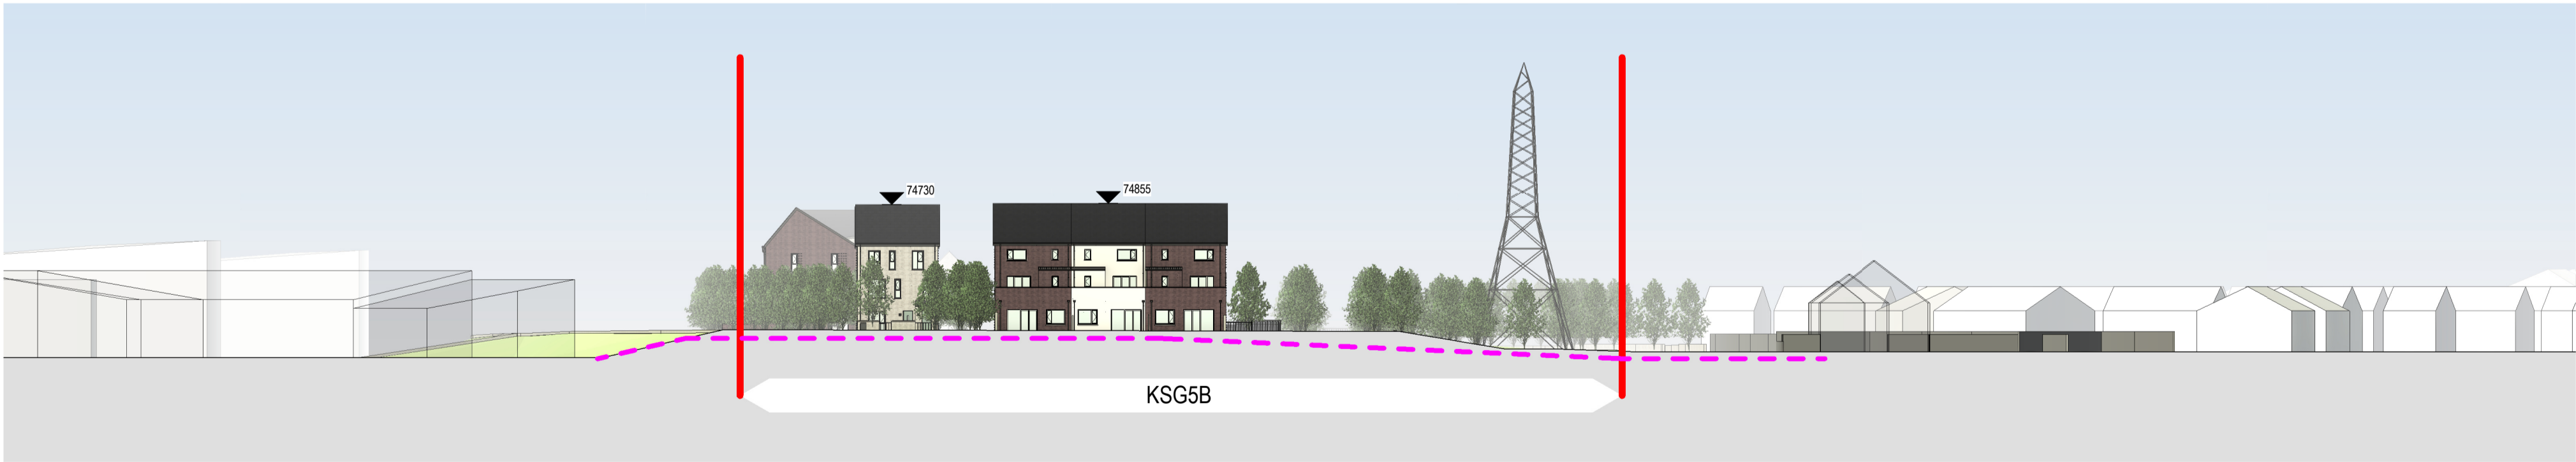

**B4** Contextual Elevation B4  
Scale: 1 : 500

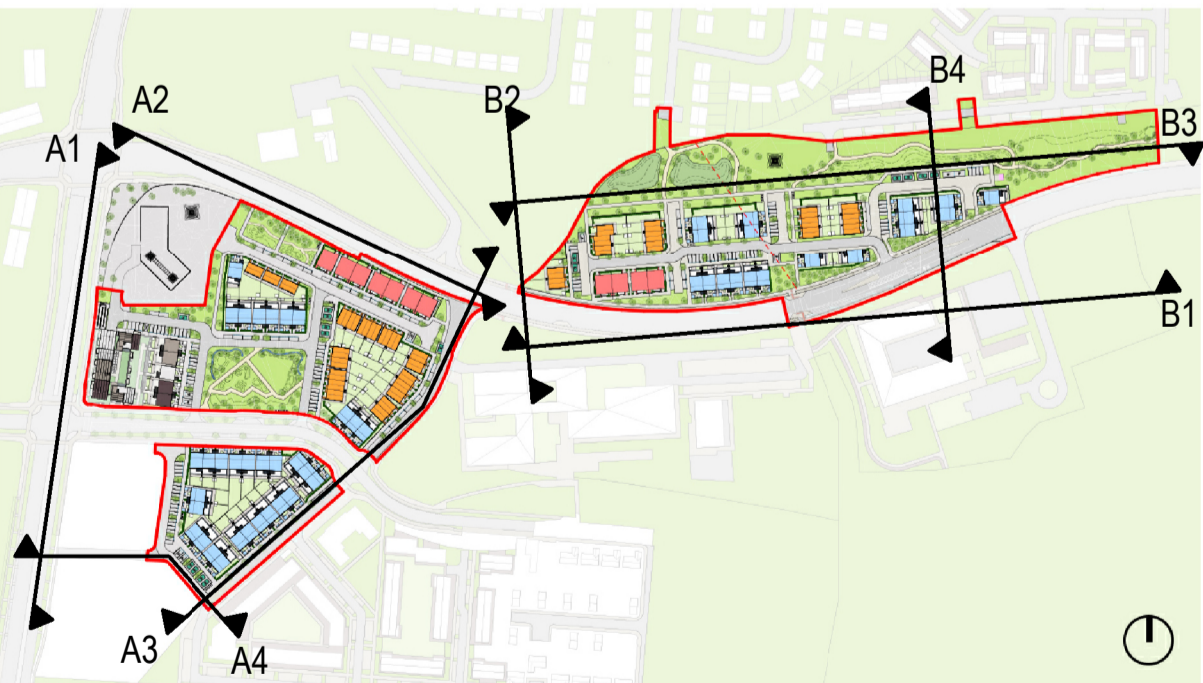


REV	DATE	DESCRIPTION	BY
P1	28-02-2025	PLANNING APPLICATION	MC
DO NOT SCALE   USE FIGURED DIMENSIONS ONLY   NOTIFY THE ARCHITECTS OF ANY DISCREPANCIES ON THE DRAWING PRIOR TO WORK PROCEEDING   THIS DRAWING IS COPYRIGHT © MCCALLEY DAVE O'CONNELL ARCHITECTS			

- LEGEND**
- INDICATIVE EXTENT OF SITE
  - EXISTING TOPOGRAPHY
  - Note:
    - \*Please refer to Site Plan for Ground Floor Levels and North Point Location
    - \*Levels on this sheet taken from temporary benchmark at 0.0
  - Spot Levels

APPROVED BY  
  
28/02/2025 12:49:04

Client:	South Dublin County Council
Project:	Kishoge Part 10 Application - Site 5
Title:	Proposed Contextual Elevations and Site Sections - KSG5B
Stage:	PLANNING
Status:	S5 FOR SUBMISSION
Sheet No.:	KSG5-MDO-KSG5B-ZZ-DR-A-06003
Scale As:	As indicated @ A1
Current Rev.:	P1
Project No.:	1424



11 Merrion Square N, Dublin 2, Ireland  
+353 (0)1 400 4171  
info@mdo.ie | www.mdo.ie

Autodesk Docs\1424- Clonburis KSG5\KSG5-MDO-ZZ-DR-A-06003, Central Model.rvt