



SB1 Site Section SB1
Scale: 1:500




SB2 Site Section SB2
Scale: 1:500



SB3 Site Section SB3
Scale: 1:500



SB4 Site Section SB4
Scale: 1:500

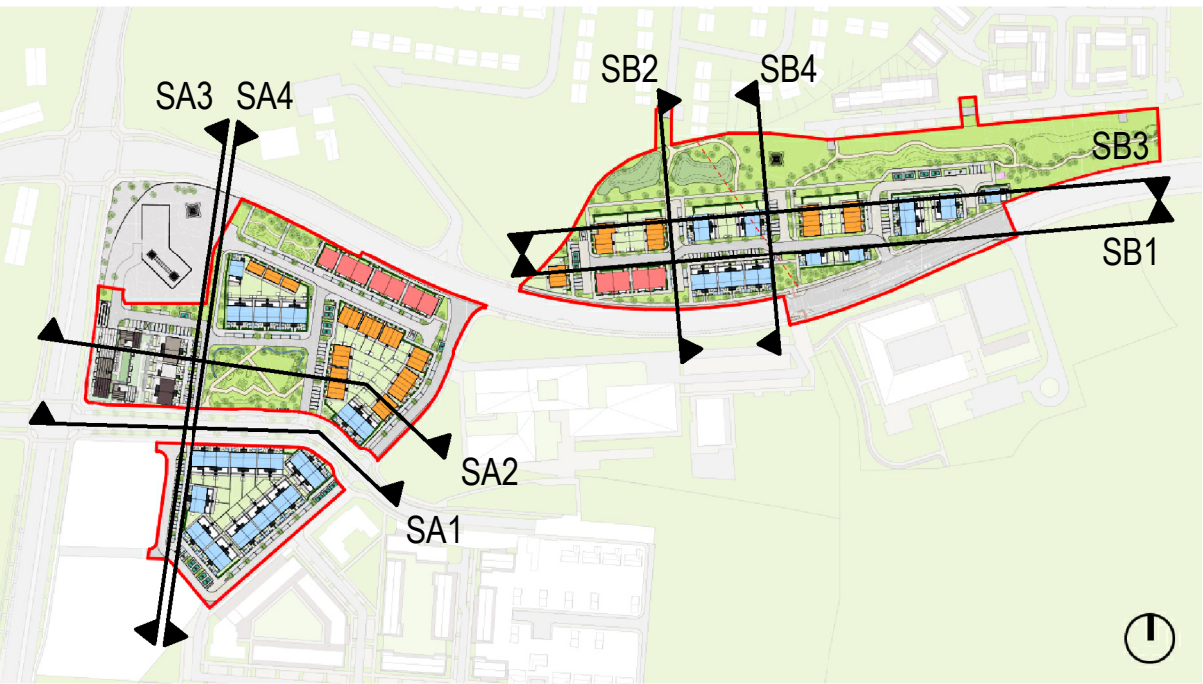

REV	DATE	DESCRIPTION	BY
P1	28-02-2025	PLANNING APPLICATION	MC
DO NOT SCALE USE FIGURED DIMENSIONS ONLY NOTIFY THE ARCHITECTS OF ANY DISCREPANCIES ON THE DRAWING PRIOR TO WORK PROCEEDING THIS DRAWING IS COPYRIGHT OF MCCALLEY DAVID O'CONNELL ARCHITECTS			

- LEGEND**
- INDICATIVE EXTENT OF SITE
 - EXISTING TOPOGRAPHY
 - Note:
 - *Please refer to Site Plan for Ground Floor Levels and North Point Location
 - *Levels on this sheet taken from temporary benchmark at 0.0
 - Spot Levels

APPROVED BY


Client:	South Dublin County Council
Project:	Kishoge Part 10 Application - Site 5
Title:	Proposed Contextual Elevations and Site Sections - KSG5B
Stage:	PLANNING
Status:	S5 FOR SUBMISSION
Sheet No.:	KSG5-MDO-KSG5B-ZZ-DR-A-06004
Scale As:	As indicated @ A1
Current Rev.:	P1
Project No.:	1424

