




1 Level 0  
Scale: 1 : 100

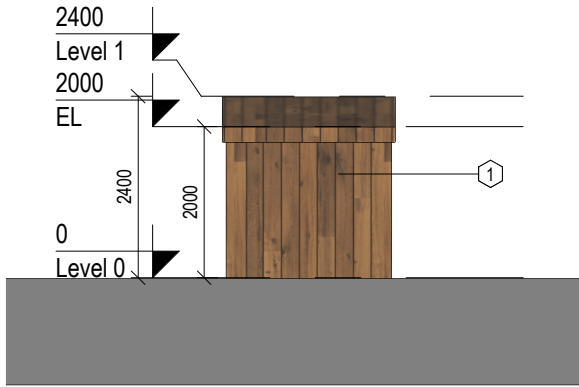


3 Elevation 1 - a  
Scale: 1 : 100

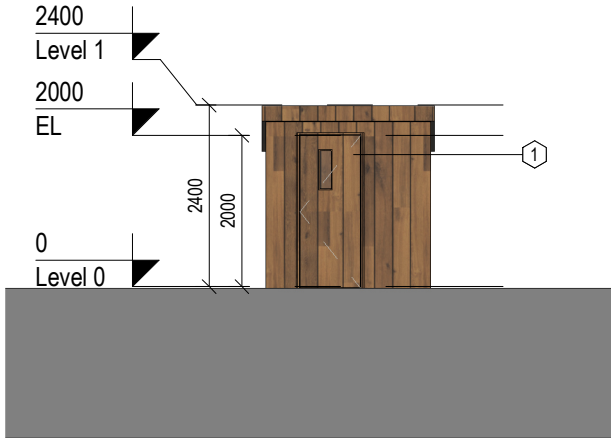


4 Elevation 2 - a  
Scale: 1 : 100

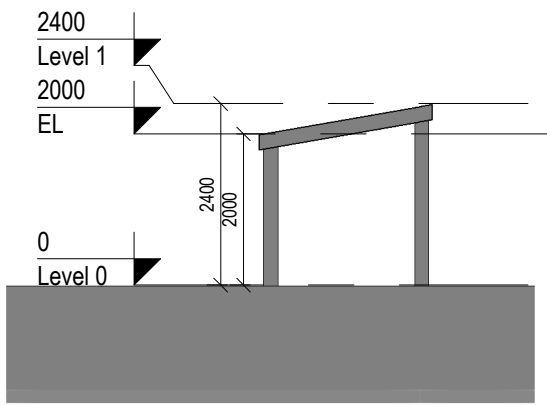

2 Section 1  
Scale: 1 : 100

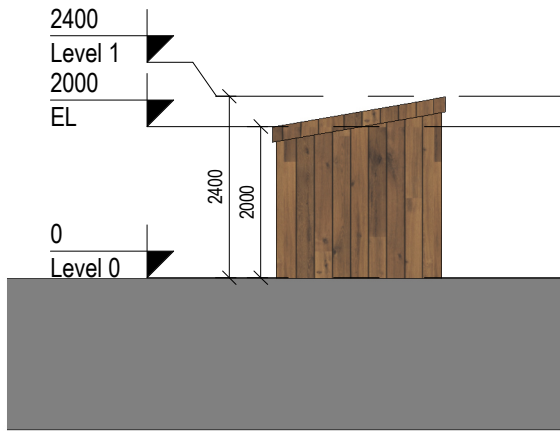

5 Elevation 3 - a  
Scale: 1 : 100

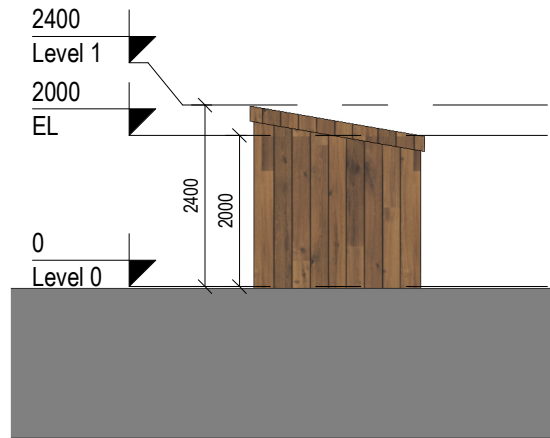

6 Elevation 4 - a  
Scale: 1 : 100




Sample image for wooden bike shed

REV	DATE	DESCRIPTION	BY
1	28-02-2025	PLANNING APPLICATION	MC

DO NOT SCALE • USE FIGURED DIMENSIONS ONLY • NOTIFY THE ARCHITECTS OF ANY DISCREPANCIES ON THE DRAWING PRIOR TO WORK PROCEEDING • THIS DRAWING IS COPYRIGHT OF MCCAULEY DAYE O'CONNELL ARCHITECTS  
28/02/2025 15:58:09

Note:  
\*Please refer to Site Plan for Ground Floor Levels and North Point Location  
\*Levels on this sheet taken from temporary benchmark at 0.0

 


Spot Levels

MATERIALS LEGEND

1 - Selected Wood Type 01

FINISHES

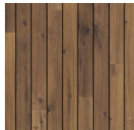

Wood Type 01

APPROVED BY



Client:	South Dublin County Council
Project:	Kishoge Part 10 Application - Site 5
Title:	Bike Store 01 - Plans Elevations and Sections
Stage:	PLANNING
Status:	S5 FOR SUBMISSION
Sheet No.:	KSG5-07001
Scale As:	1 : 100 @ A3
Current Rev.:	1
Project No.:	1424

