


- NOTES:
1. ALL DIMENSIONS ARE IN MILLIMETERS UNLESS NOTED OTHERWISE.

FRONT ELEVATION OF STAYED POLESET  
SCALE 1:100

SIDE ELEVATION OF STAYED POLESET  
SCALE 1:100

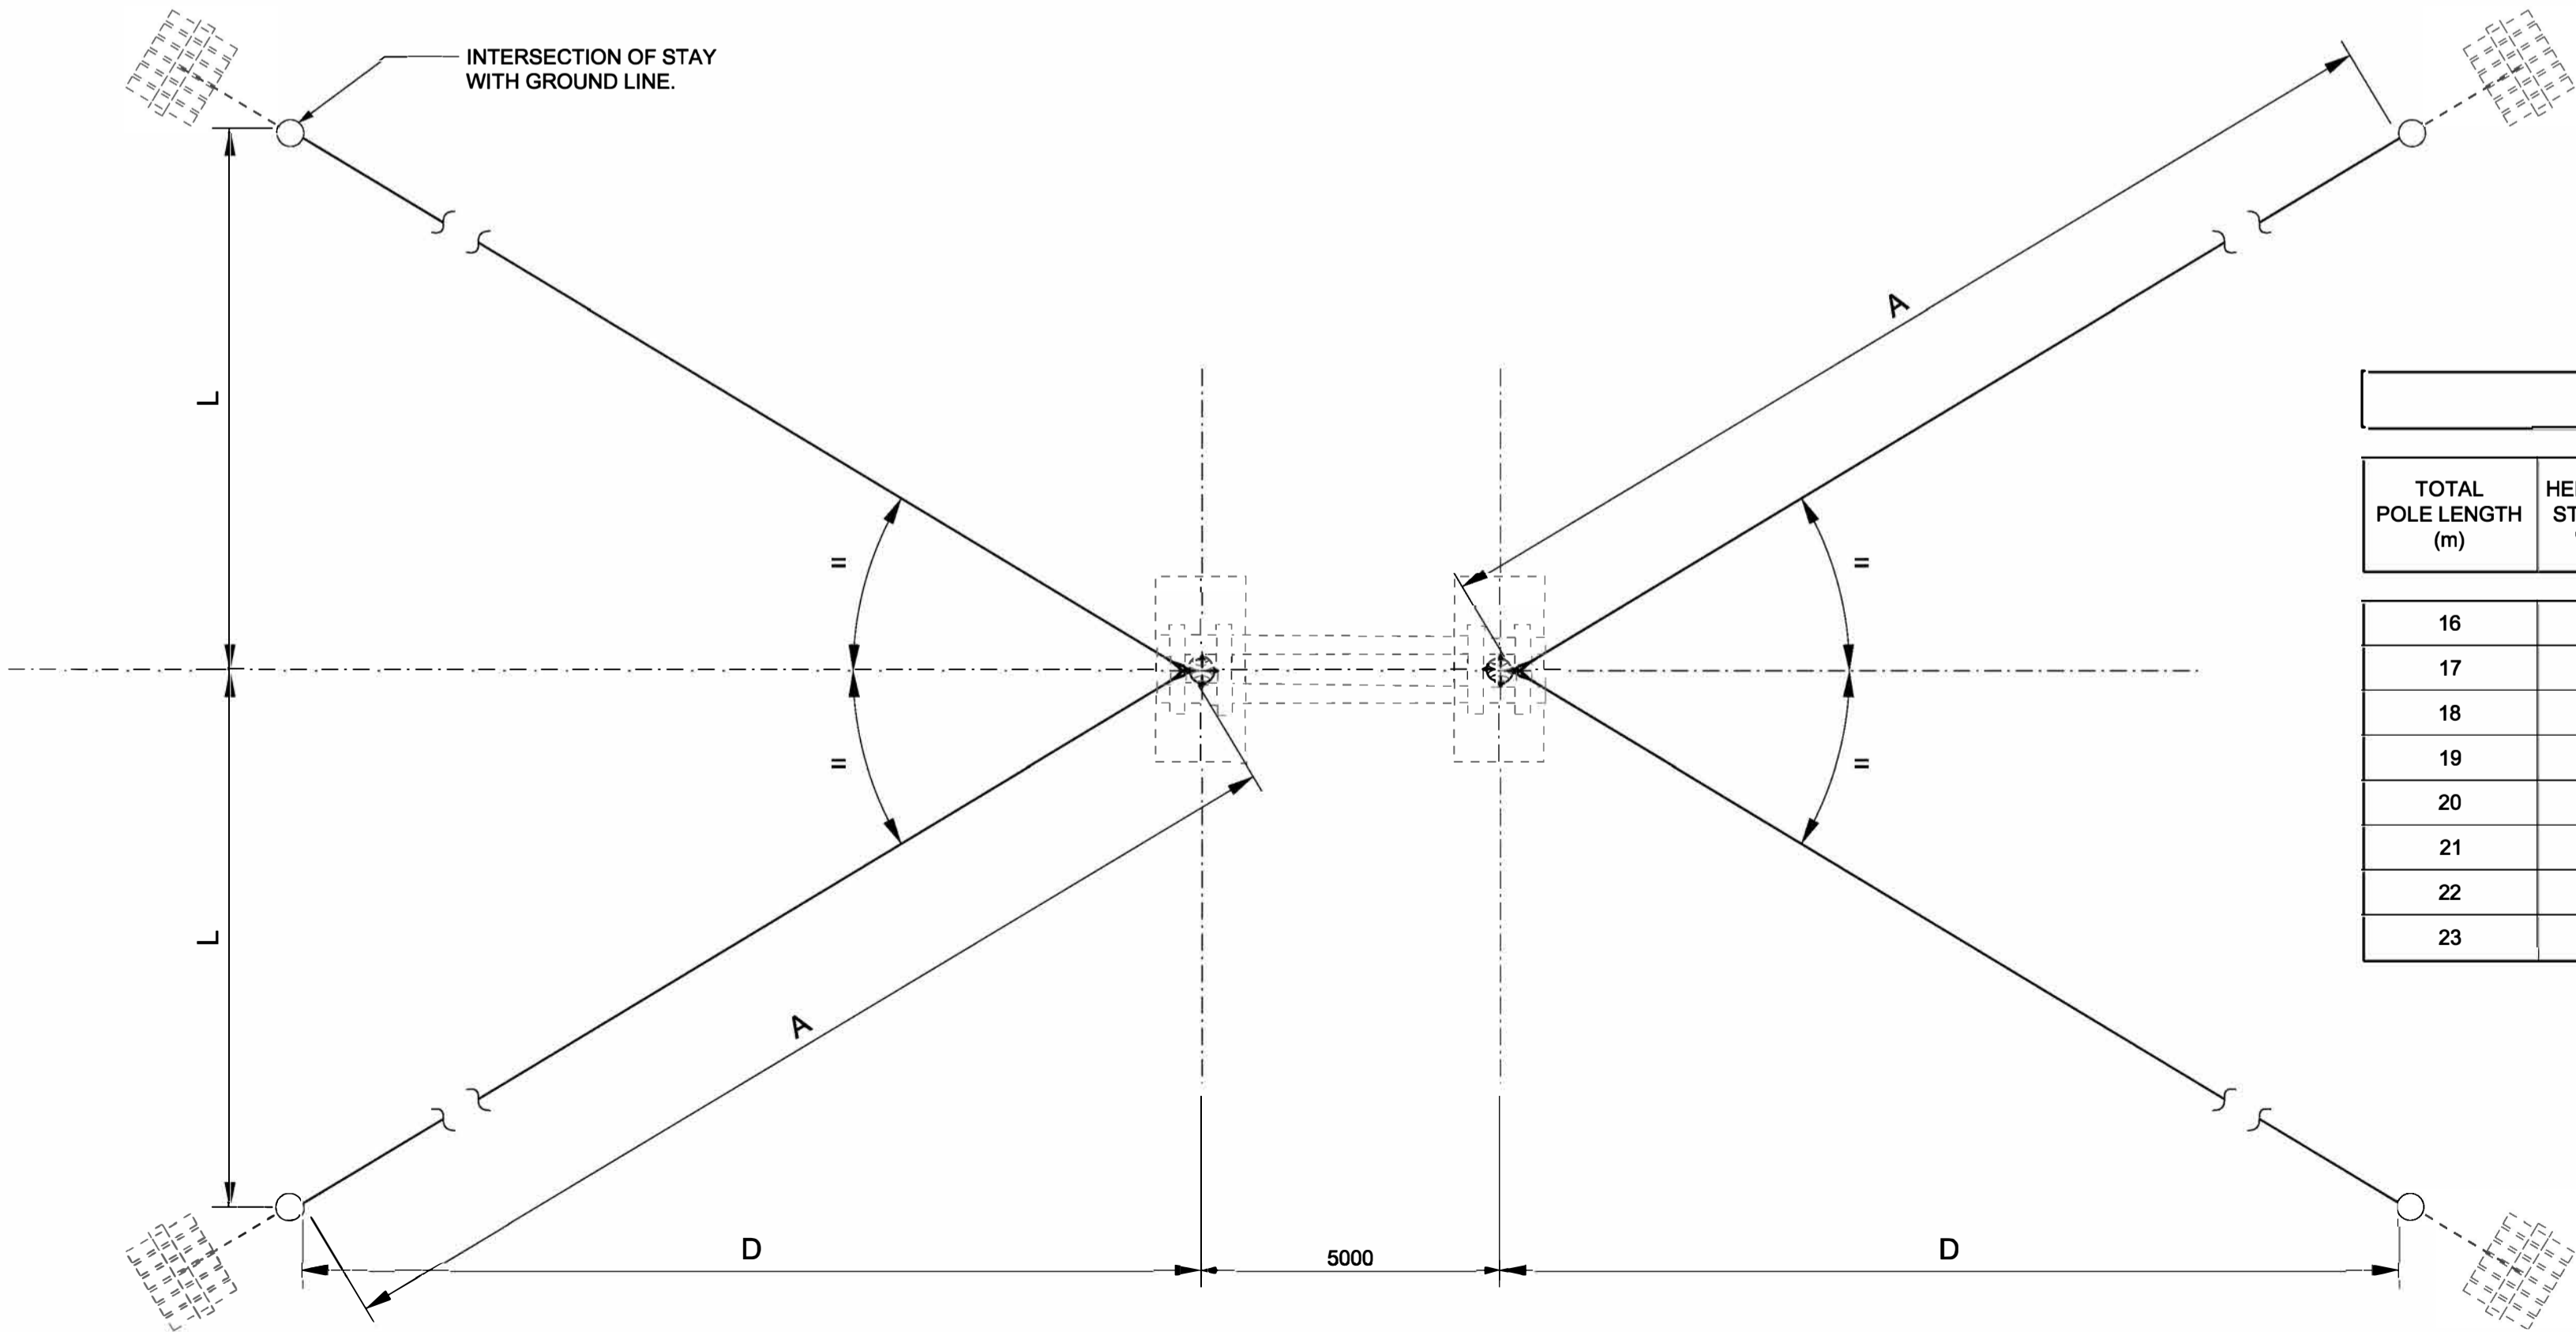

SECTION A - A  
PLAN OF STAYED POLESET  
SCALE 1:100

DIMENSION TABLE:							
TOTAL POLE LENGTH (m)	HEIGHT TO STAY TIE, 'H' (m)	LATERAL DISTANCE OF STAY FROM POLE ON PLAN, 'A'		LONGITUDINAL DISTANCE OF STAY FROM POLE ON PLAN, 'L'		LATERAL DISTANCE OF STAY FROM POLE ON ELEVATION, 'D'	
		MINIMUM (m)	MAXIMUM (m)	MINIMUM (m)	MAXIMUM (m)	MINIMUM (m)	MAXIMUM (m)
16	10.2	10.2	16.0	2.5	8.0	8.8	15.0
17	11.2	11.2	17.0	2.7	9.0	9.6	17.0
18	12.2	12.2	19.0	3.0	10.0	10.5	18.0
19	13.2	13.2	20.0	3.2	10.0	11.4	20.0
20	14.2	14.2	22.0	3.5	11.0	12.2	21.0
21	15.2	15.2	23.0	3.7	12.0	13.1	23.0
22	16.2	16.2	25.0	4.0	13.0	14.0	24.0
23	17.2	17.2	26.0	4.2	13.0	14.8	25.0

COPYRIGHT © ESSI ENGINEERING & FACILITY MANAGEMENT LIMITED.  
All rights reserved. No part of this work may be modified or reproduced or copied in any form or by any means - graphic, electronic or mechanical, including photocopying, recording, taping or information-and-retrieval system, or used for any purpose other than its designated purpose, without the written permission of ESSI Engineering & Facility Management Ltd.

REV.	DATE	REVISION DESCRIPTION	DRN	PROD	VER	APP
PURPOSE OF ISSUE - PRELIMINARY UNLESS INDICATED						
TENDER <input type="checkbox"/>	CLIENT APPROVAL <input type="checkbox"/>	CONSTRUCTION <input type="checkbox"/>	AS-BUILT <input type="checkbox"/>	REVISED <input type="checkbox"/>		
Client		Gort Windfarms Ltd.				
Project		Application for Planning Permission: Derrybrien Wind Farm Development Decommissioning Project - Prospective Development				
Contract						
Drawing Title		110 kV Lines Planning Outline Drawing Stayed Suspension Wood Poleset Non-Earthwire				
Production Unit		High Voltage Engineering				
<div><div>Engineering and Major Projects, One Dublin Airport Central, Dublin Airport, Cloghran, Co. Dublin, K67 XF72, Ireland. Tel: +353 (0)1 703 8000 Web: www.essb.ie Engineering and Major Projects is a division of ESSB</div></div>						
DRAWN E.O'Shea	PRODUCED D.Hogan	VERIFIED H.McMeel	APPROVED B.Allen	APPROVAL DATE 04/04/2025		
CLIENT REF TC214689		No. of Sheets 1	SIZE A1	SCALE 1:100		
DRAWING NUMBER QS-000280-01-030-009-000			SHEET REV			