


SCALE 1:500

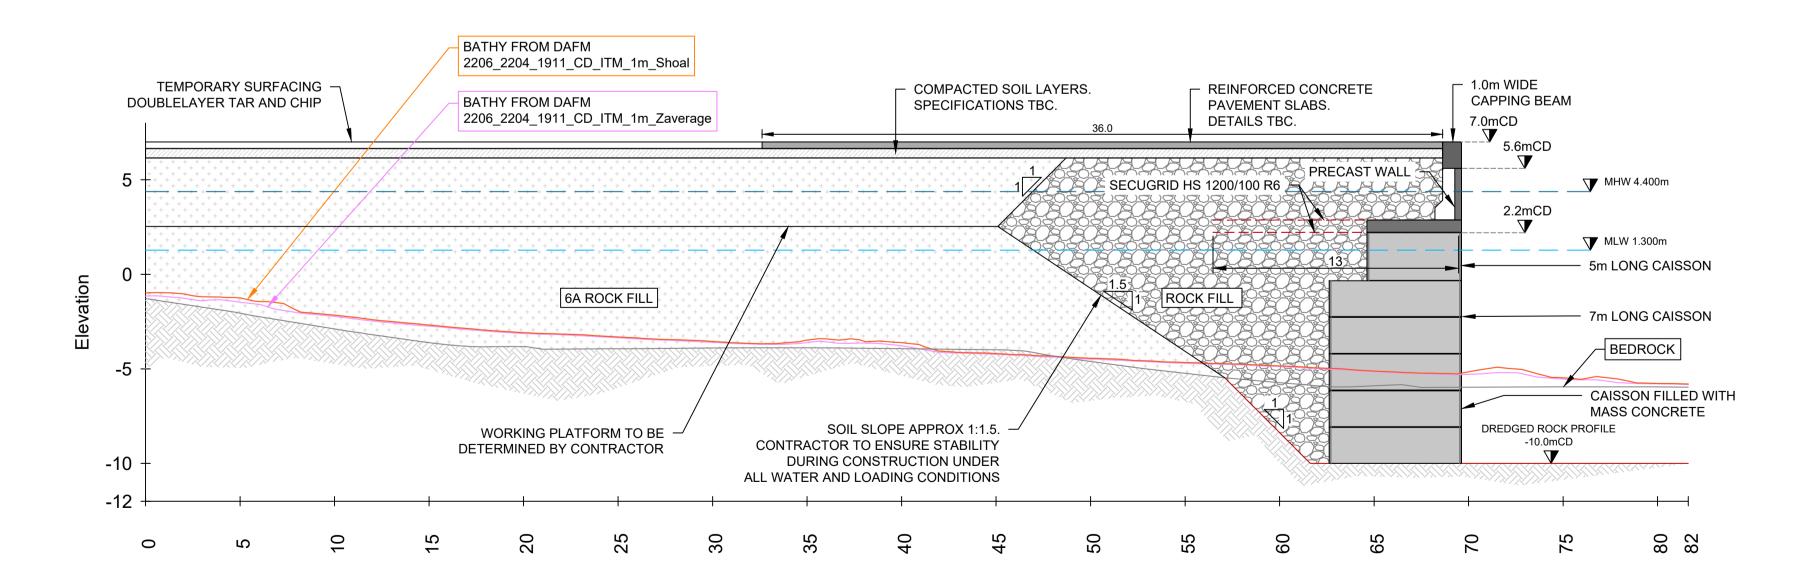

SECTION B-B SCALE 1:200m_XREF

LEGEND:

TYPE 1 - 2.036m(W) x 3.380(H) x 0.35m Thk PRECAST TO SPECIALIST DESIGN TYPE 2 - 1.494m(W) x 3.380(H) x 0.35m Thk PRECAST TO SPECIALIST DESIGN TYPE 3 - 1.315m(W) x 3.380(H) x 0.35m Thk PRECAST TO SPECIALIST DESIGN TYPE 4- 1.440m(W) x 3.380(H) x 0.35m Thk PRECAST TO SPECIALIST DESIGN TYPE 5- 1.616m(W) x 3.380(H) x 0.35m Thk PRECAST TO SPECIALIST DESIGN TYPE 6- 1.555m(W) x 3.380(H) x 0.35m Thk PRECAST TO SPECIALIST DESIGN TYPE 5 - 5m(L) x 1.980m(W) x 2.5(H) CASSION TYPE 6 - 7m(L) X 1.980m(W) x 1.92(H) CASSION TYPE 7 - 5m(L) X 3.980m(W) x 2.5(H) CASSION TYPE 8 - 7m(L) X 3.980m(W) x 1.92(H) CASSION TYPE 9 - 5m(L) X 3.980m(W) x 1.92(H) CASSION TYPE 10 - 5m(L) x 1.980m(W) x 2.2(H) CASSION

DO NOT SCALE FROM THIS DRAWING. USE FIGURED DIMENSIONS IN ALL CASES. VERIFY DIMENSIONS ON SITE AND REPORT ANY DISCREPANCIES TO THE DESIGNERS IMMEDIA I ELT.

THIS DRAWING TO BE READ IN CONJUNCTION WITH THE DESIGNERS
SPECIFICATION.

© THIS DRAWING IS COPYRIGHT AND MAY ONLY BE REPRODUCED WITH THE
DESIGNERS PERMISSION.

NOTES:

ALL DRAWINGS ARE TO BE READ IN CONJUNCTION WITH ALL RELEVANT SPECIFICATIONS, BILLS OF QUANTITIES, SERVICES AND ENGINEERING DRAWINGS.

. ANY DISCREPANCIES BETWEEN THESE DOCUMENTS SHALL BE BROUGHT TO THE ATTENTION OF THE ENGINEER.

3. ALL DIMENSIONS ARE IN METERS UNLESS OTHERWISE STATED.

4. USE DIMENSIONS ON DRAWINGS (DO NOT SCALE FROM DRAWINGS).

5. GRID AND COORDINATES ARE IN METRES RELATIVE TO I.T.M.

6. ALL LEVELS ARE IN METRES RELATIVE TO CHART DATUM (CD). O.D (MALIN) = +2.903MCD

(POOLBEG) = +0.2MCD MEAN HIGH WATER (MHW) = +4.4MCD MEAN LOW WATER (MLW) = +1.3MCD

CONSTRUCTION NOTES:

THE FOLLOWING SERVICES ARE TO BE PROVIDED TO THE BERTH AND HARDSTANDING AREA VIA SERVICE TRENCH(ES) AND/OR a) ELECTRICITY

b) FRESH WATER c) FIRE FIGHTING FACILITIES d) TELECOMMUNICATIONS

e) FOUL WATER DRAINAGE SURFACE WATER DRAINAGE IS TO BE PROVIDED CONNECTING

TO SUITABLE INTERCEPTOR PITS. FURNITURE TO BE PROVIDED AT BERTH INCLUDES: a) BOLLARDS

b) MOORING RINGS c) OVER-SIDE EMERGENCY LADDERS

d) OVER-SIDE EMERGENCY LADDERS e) LIFE BELT MOUNTINGS f) SALT WATER FIRE HYDRANTS g) FRESH WATER HYDRANTS

h) ELECTRICAL COMMUNICATION BOXES BERTH AND SECURE HARDSTANDING TO BE LIT BY MEANS OF HIGH MAST FLOODLIGHTS.

CONCRETE NOTES:

STRUCTURAL CONCRETE SHOULD BE C40/50 WITH A MINIMUM CEMENT CONTENT OF 400kg/m3 (>46% GGBS). MASS CONCRETE SHOULD BE C20/25. THE COVER FOR ALL STEEL REINFORCEMENT SHALL NOT BE

LESS THAN 75MM UNLESS OTHERWISE INDICATED ON THE DRAWINGS.

CONCRETE FINISH SHOULD BE U4.
REINFORCEMENT TO BE CLASS B500B AS DETAILED IN THE

SPECIFICATION. PRECAST CONCRETE SURFACES THAT ARE TO RECEIVE IN SITU CONCRETE SHALL HAVE AN EXPOSED AGGREGATE SURFACE.

6. EXPOSED FACES OF PRECAST UNITS SHALL HAVE A PLAIN SMOOTH FINISH.

LIFTING POINTS FOR PRECAST UNITS SHALL BE CONTRACTOR DESIGNED. LIFTING POINTS SHALL NOT BE LOCATED ON EXPOSED SURFACES. THE CONTRACTOR SHALL ISSUE DESIGN CALCULATION AND DRAWINGS FOR PROPOSED LIFTING POINTS TO THE EMPLOYER'S REPRESENTATIVE FOR REVIEW AND APPROVAL PRIOR TO INSTALLATION.

PRECAST PLANKS:

CAISSON CONCRETE, INCLUDING NIBS, DO NOT REQUIRE REINFORCEMENT AS LONG AS LIFTS ARE LIMITED TO A MAXIMUM OF 2m AT A RATE OF 0.2m/h IF GREATER LIFTS OR FILLING RATES ARE REQUIRED, A393 MESH IS REQUIRED

WITHIN THE NIB. PRECAST PLANKS SHOULD BE SEQUENCED SO THAT THE SEAWARD PLANK IS HIGHER THAN THE LANDWARD PLANK.

GRANULAR FILL NOTE:

CLASS 6A MATERIAL IS TO BE USED TO FORM THE RECLAMATION AREA BELOW MEAN SEA LEVEL AND CLASS 804 USED ABOVE MEAN SEA LEVEL.

SUB-GRADE AND SUB-BASE TESTING AND SURCHARGING.

REFER TO VOL A: WORKS REQUIREMENTS APPENDIX 6/7 FOR

FOR SECTION LOCATIONS REFER TO 24984-XX-XXX-DR-MWP-CE-5111 TO 24984-XX-XXX-DR-MWP-CE-5114

ROS AN MHÍL DEEP WATER QUAY

QUAY WALL FRONT ELEVATION AND SECTION B-B

DEPARTMENT OF AGRICULTURE, FOOD & THE MARINE



			mwp.ie				
CORK	TRALEE	LONDON	LIMERICK				
ENGINEERING AND ENVIRONMENTAL CONSULTANTS							

DIVAWIN.		CITECKED.	AFFROVED.	
JK		CF	CF	
PROJECT NUMBER:		DATE:	SCALE @ A1:	
24984		NOVEMBER 2025	AS SHOWN	
ACCEPTANCE CODE:	PURPOSE OF	ISSUE:		PURPOSE CODE:

ISSUED FOR PLANNING

24984-XX-XXX-DR-MWP-CE-5403