

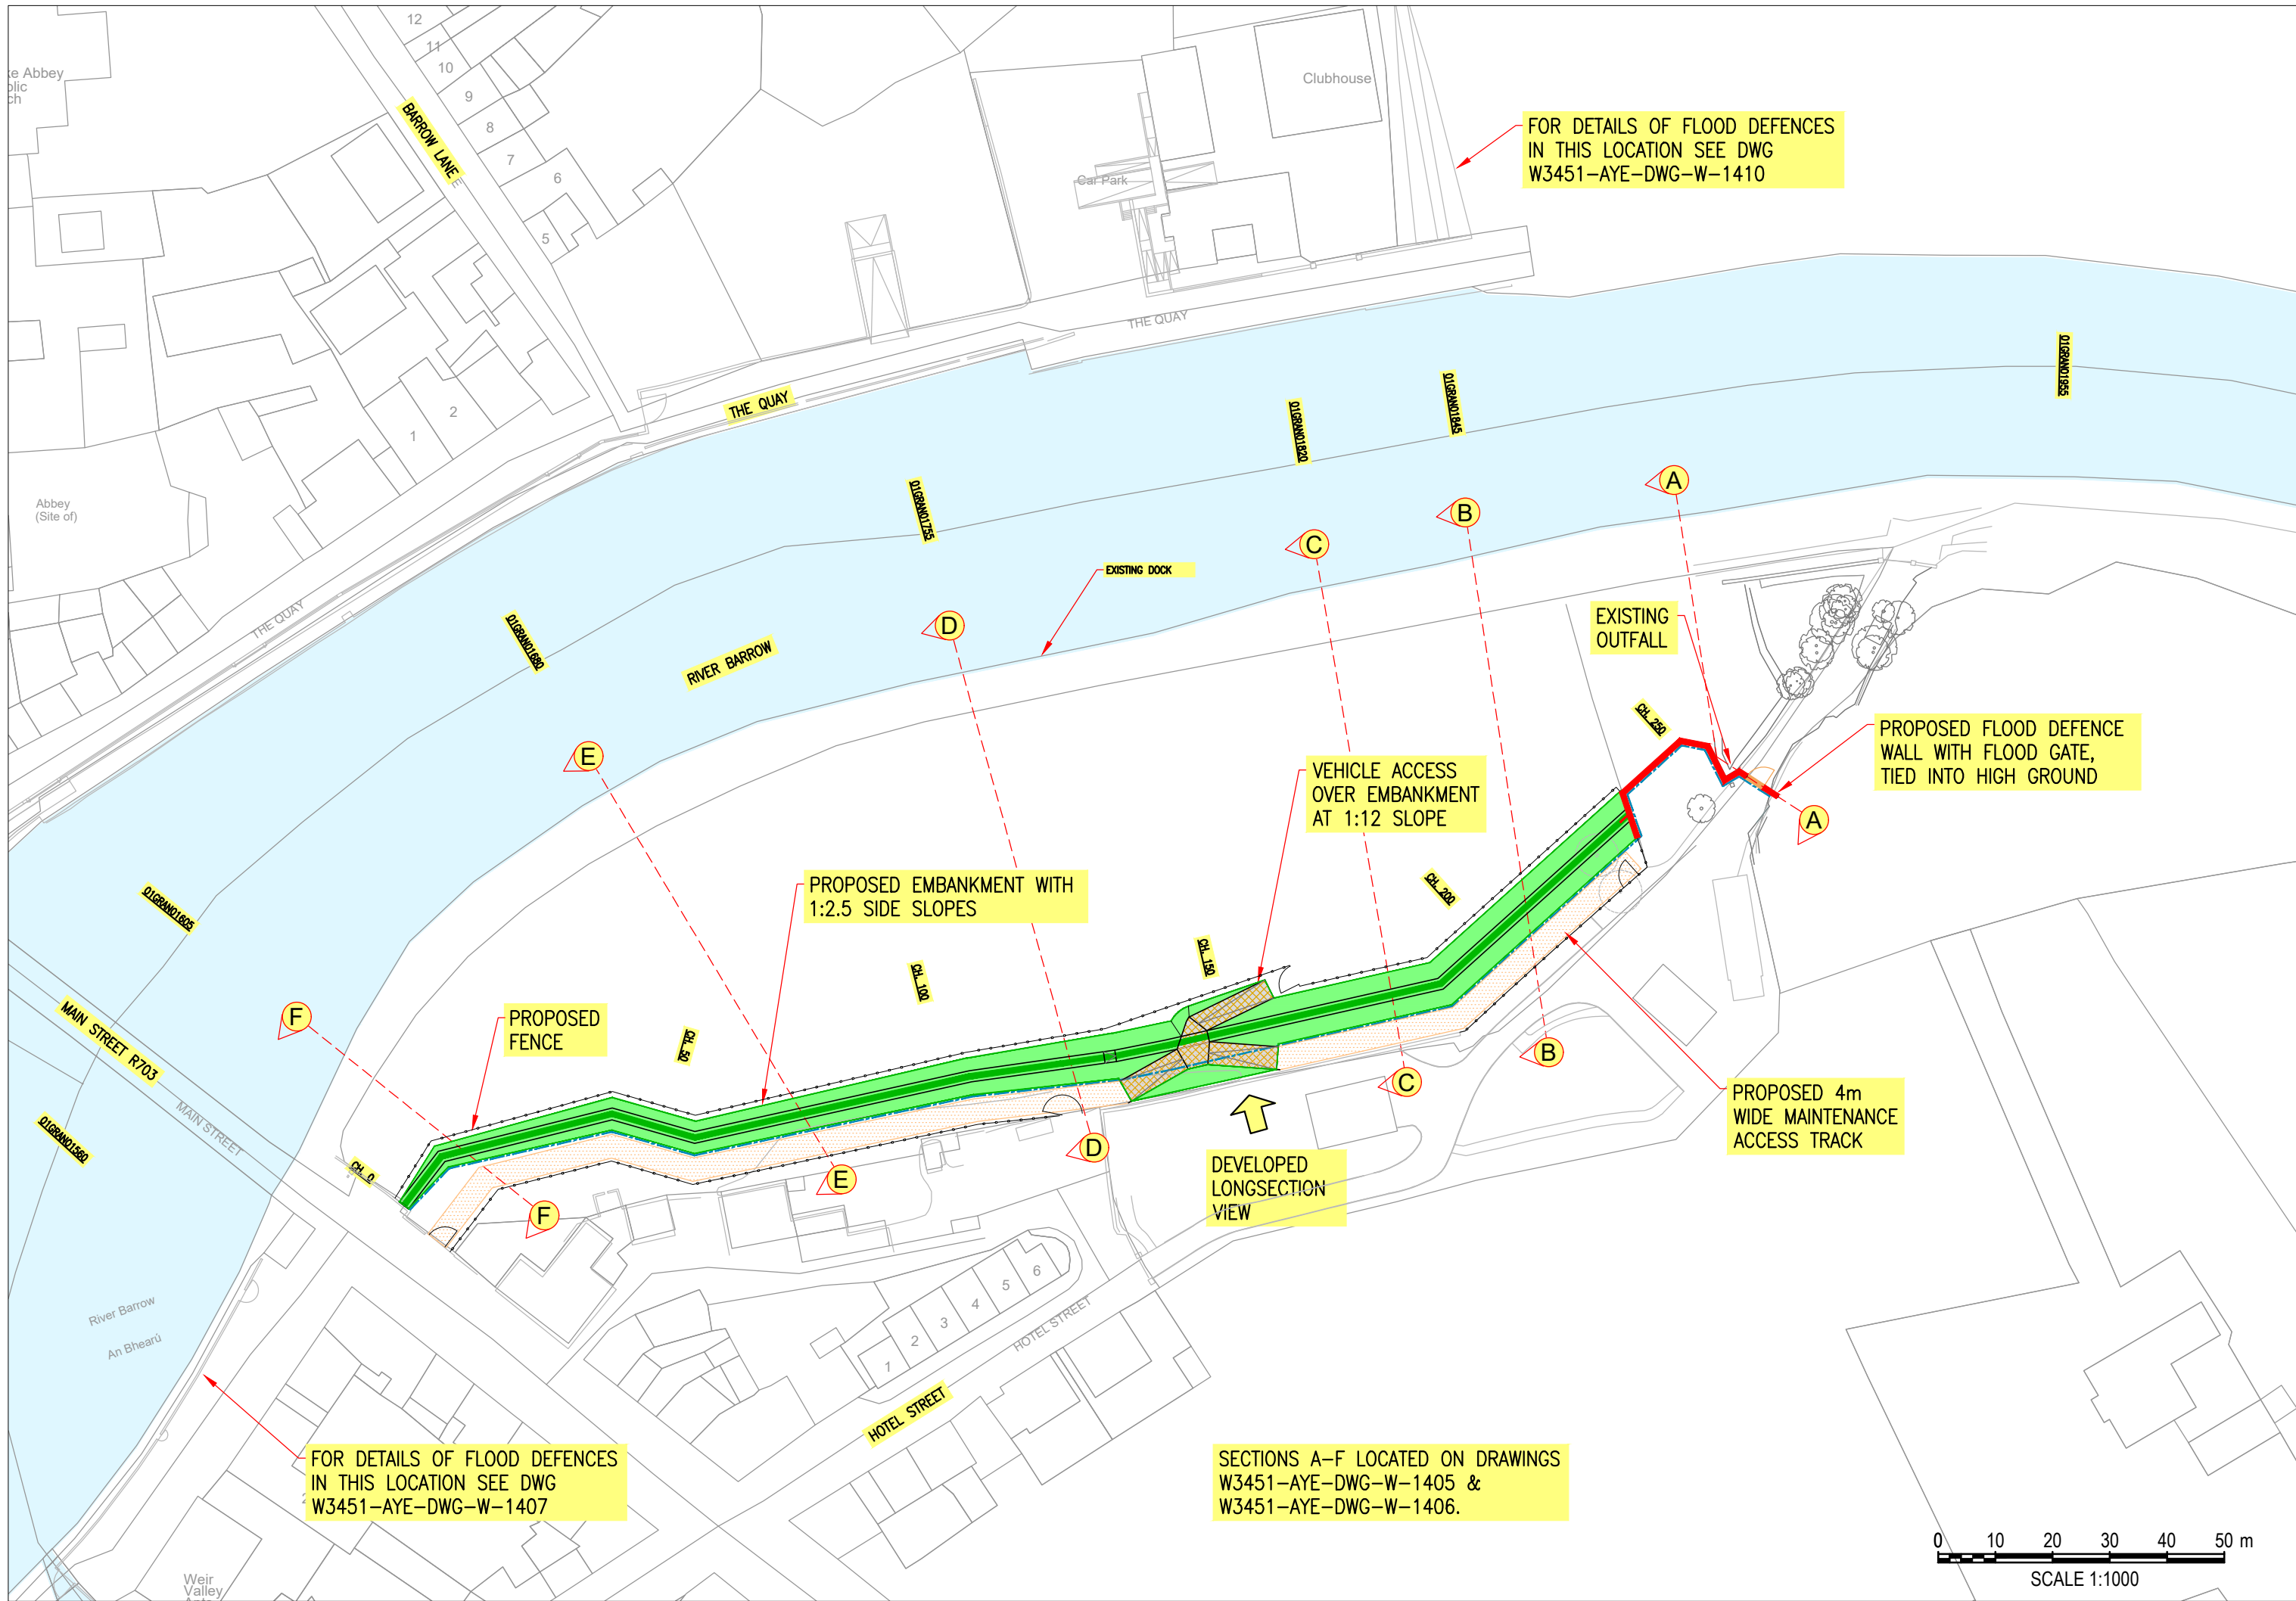
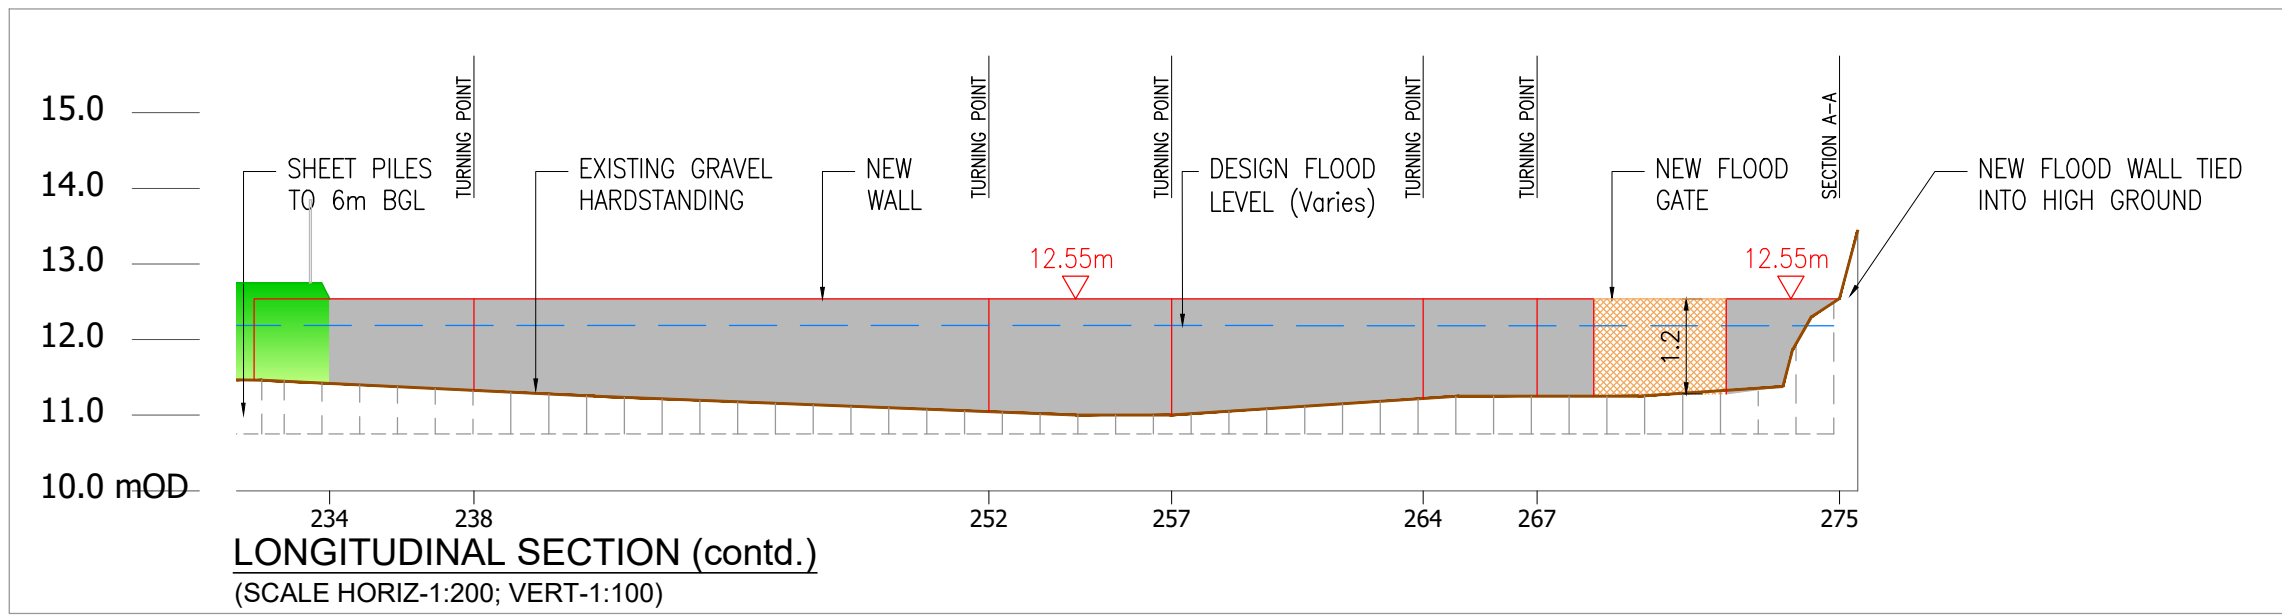


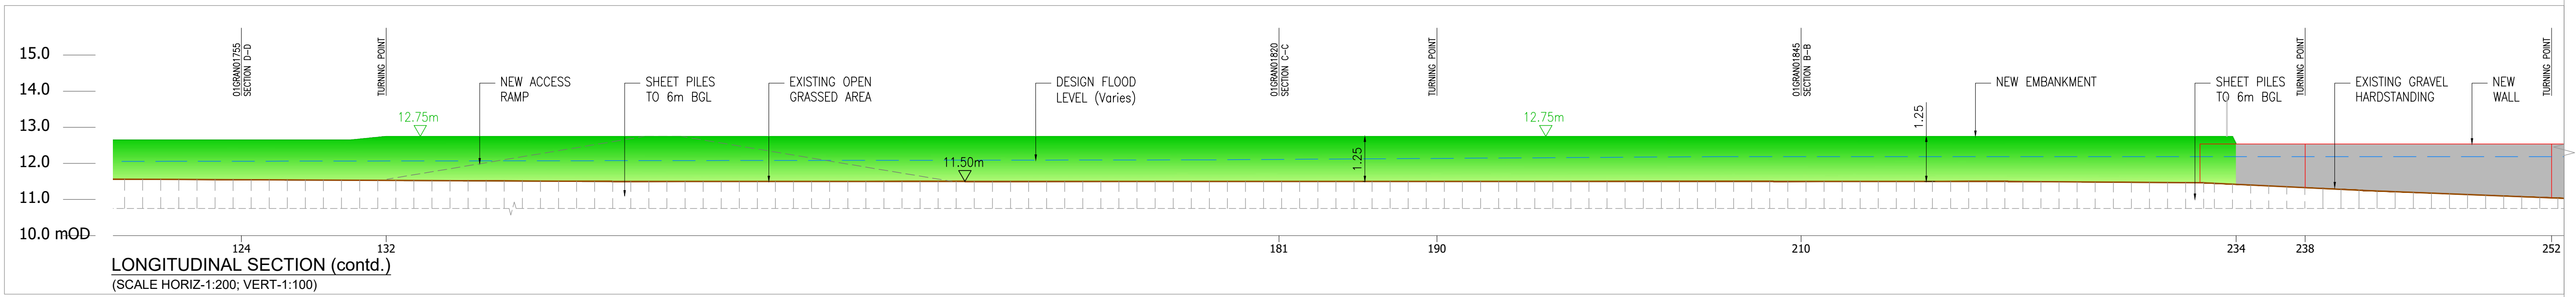

GENERAL NOTES

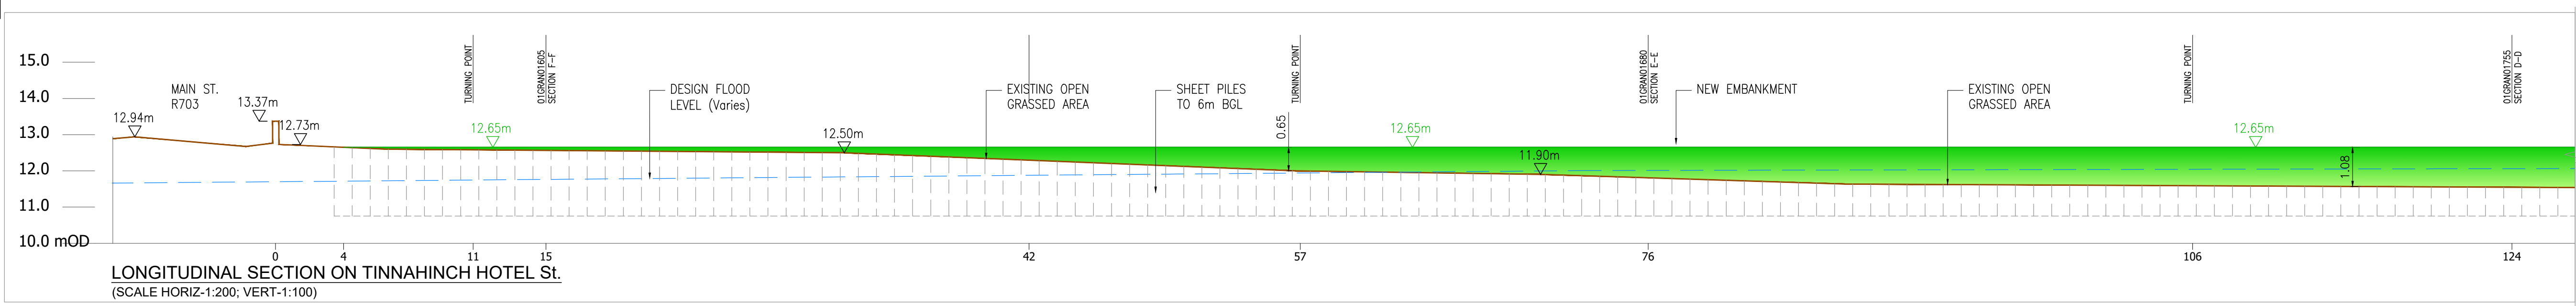

NOTES:

1. CIAL50338216 © NATIONAL MAPPING DIVISION OF TALTE EIREANN.
2. FIGURED DIMENSIONS ONLY TO BE TAKEN FROM THIS DRAWING.
3. LONG SECTIONS ARE DEVELOPED SECTIONS FROM THE DIRECTION SHOWN.
4. DESIGN FLOOD LEVEL SHOWN FOR INFO ONLY, AND APPLIES TO WET SIDE ONLY.
5. FREEBOARD:
HARD DEFENCES: 350mm
SOFT DEFENCES: 550mm
6. HEIGHTS REFERRED TO ARE FROM CENTRELINE OF CREST OF EMBANKMENT/WALL.
7. FOR FLOOD DEFENCES IDENTIFIER LABELS REFER TO DRAWING W3451-AYE-DWG-W-4025.
8. SHEET PILE CUTOFF UNDER ALL FLOOD DEFENCES (WALLS & EMBANKMENT)

LEGEND:

EXISTING GROUND LEVEL	
DESIGN FLOOD LEVEL	
UPGRADE EXISTING WALL	
NEW FLOOD DEFENCE WALL	
GLASS WALL FLOOD DEFENCE	
NEW FLOOD GATE	
NEW FLOOD DEFENCE RAMP, EMBANKMENT & RAISED GROUND	
MAINTENANCE ACCESS TRACK	
PROPOSED CONCRETE WALL FINISH	
PROPOSED STONE CLAD CONCRETE WALL FINISH	
NEW VEHICLE ACCESS OVER FLOOD DEFENCES	
NEW DRAINAGE	
PROPOSED FENCELINE	



KEYPLAN:

02	27.01.25	ISSUE FOR PLANNING	LT	SH	SH
01	11.11.24	ISSUE FOR PLANNING	LT	SH	SH
00	31.07.24	ISSUE FOR PLANNING	LT	SH	SH
Rev	Date	Description	By	Chk	App

ayesa

CLIENT
KILKENNY COUNTY COUNCIL

PROJECT
GRAIGUENAMAGH TINNAHINCH
FLOOD RELIEF SCHEME

DRAWING TITLE
FLOOD RELIEF WORKS
TINNAHINCH HOTEL STREET
SITE PLAN & LONGITUDINAL SECTIONS

STATUS
FOR PLANNING

Date: 31.07.24	Scale: 1:1000	Drawn: LT	Chk: SH	App: SH
Project No: W3451	Drg. No: W3451-AYE-DWG-W-1404	Rev:		