

**SITE PLAN**  
SCALE: 1:1000




NOTES:

1. CYAL50338216 © NATIONAL MAPPING DIVISION OF TAILTE EIREANN.
2. FIGURED DIMENSIONS ONLY TO BE TAKEN FROM THIS DRAWING.
3. LONG SECTIONS ARE DEVELOPED SECTIONS FROM THE DIRECTION SHOWN.
4. DESIGN FLOOD LEVEL SHOWN FOR INFO ONLY, AND APPLIES TO WET SIDE ONLY.
5. FREEBOARD:  
HARD DEFENCES: 350mm  
SOFT DEFENCES: 550mm
6. HEIGHT REFERRED TO ARE FROM CENTRELINE OF CREST OF EMBANKMENT/WALL.
7. FOR FLOOD DEFENCES IDENTIFIER LABELS REFER TO DRAWING W3451-AYE-DWG-W-4025.
8. FOR CONSERVATION STRATEGY WALL FINISHES REFER TO SKETCH C, DRAWING W3451-AYE-DWG-W-1442.

LEGEND:

DESIGN FLOOD LEVEL	
UPGRADE EXISTING WALL	
NEW FLOOD DEFENCE WALL	
NEW FLOOD GATE	
NEW FLOOD DEFENCE RAMP, EMBANKMENT & RAISED GROUND	
PROPOSED CONCRETE WALL FINISH	
PROPOSED STONE CLAD CONCRETE WALL FINISH	
NEW VEHICLE ACCESS OVER FLOOD DEFENCES	
EXISTING VEHICLE PARKING TO BE RETAINED	

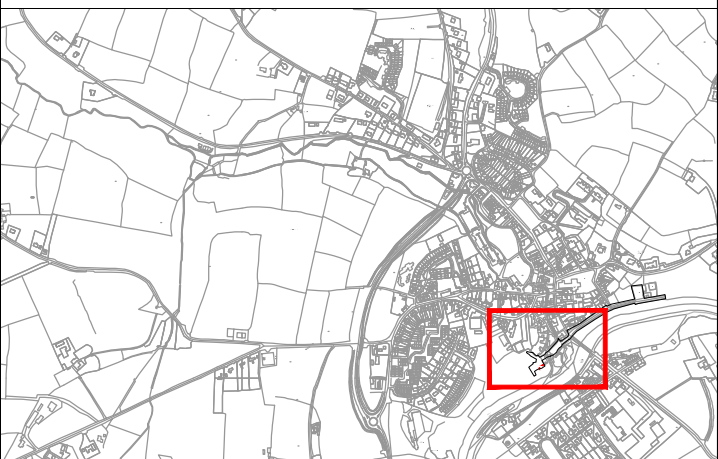

KEYPLAN:

00	31.07.24	ISSUE FOR PLANNING	LT	SH	SH
Rev	Date	Description	By	Chk	App



CLIENT  
KILKENNY COUNTY COUNCIL

PROJECT  
GRAIGUENAMANAGH TINNAHINCH  
FLOOD RELIEF SCHEME

DRAWING TITLE

FLOOD RELIEF WORKS  
DOCKS & HUB  
SITE PLAN & LONGITUDINAL SECTIONS

STATUS	FOR PLANNING
--------	--------------

Date: 31.07.24	Scale: 1:1000	Drawn: LT	Chk: SH	App: SH
Project No: W3451	Drg. No: W3451-AYE-DWG-W-1414			Rev: 00