

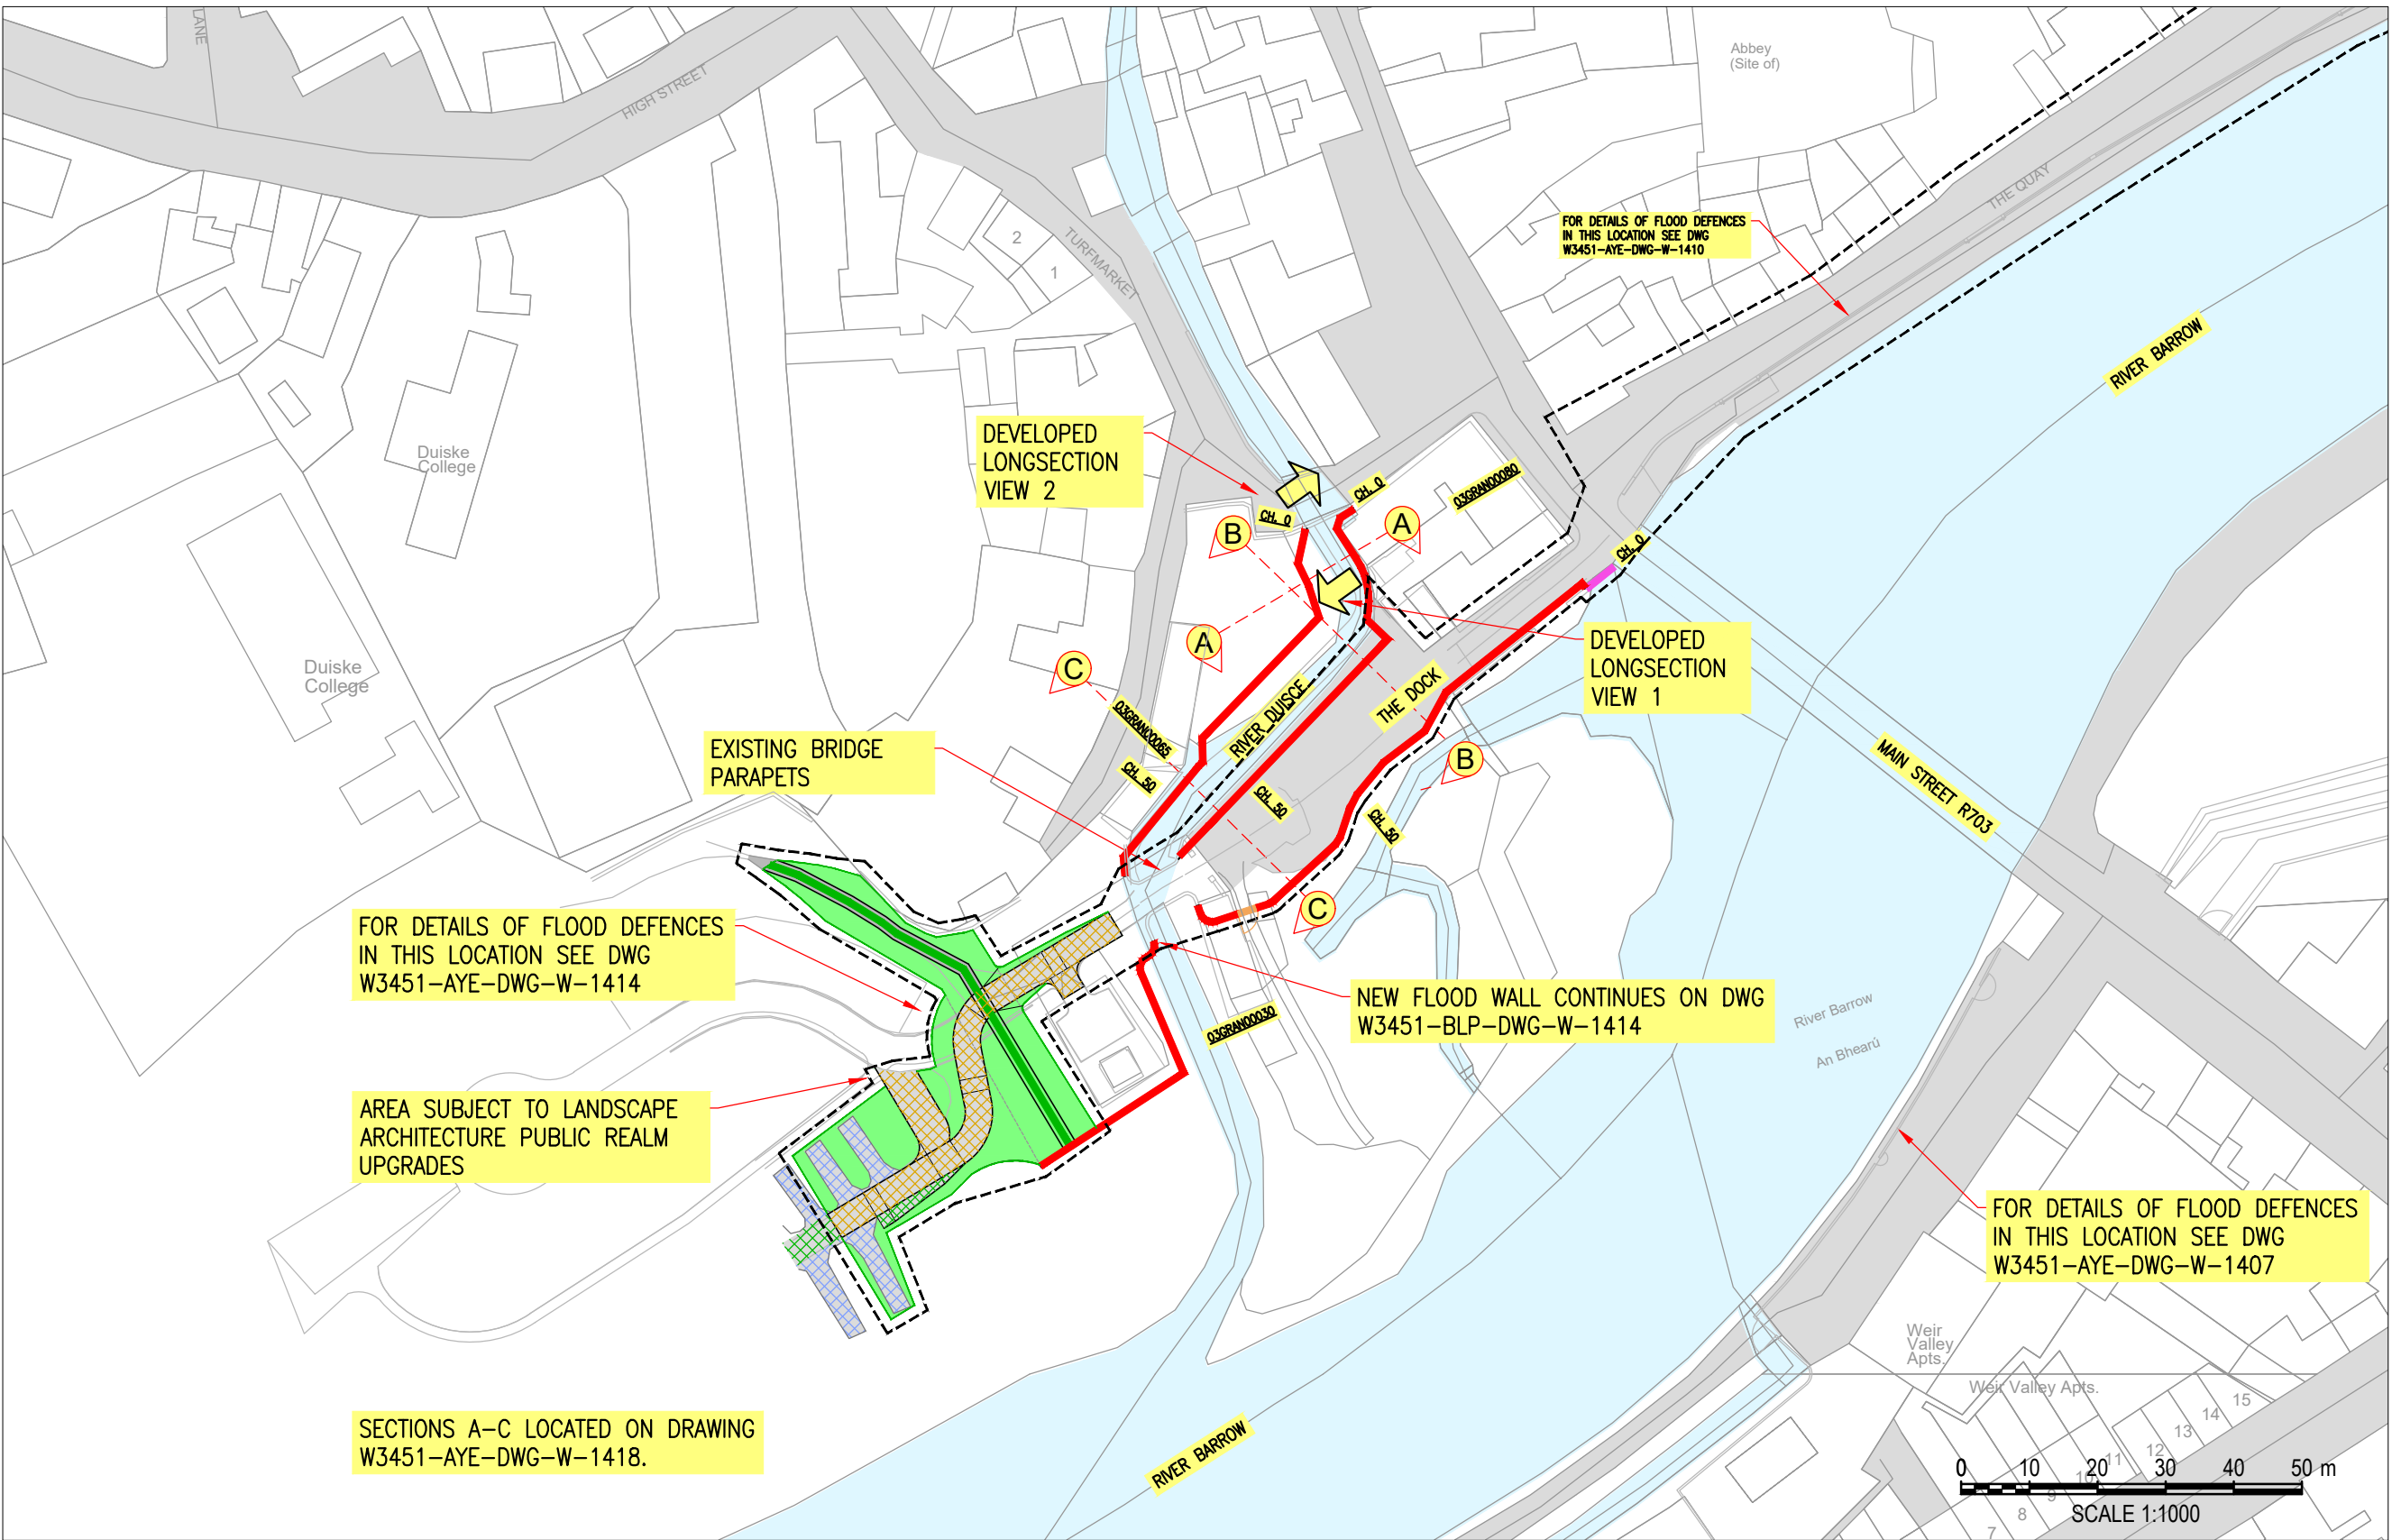


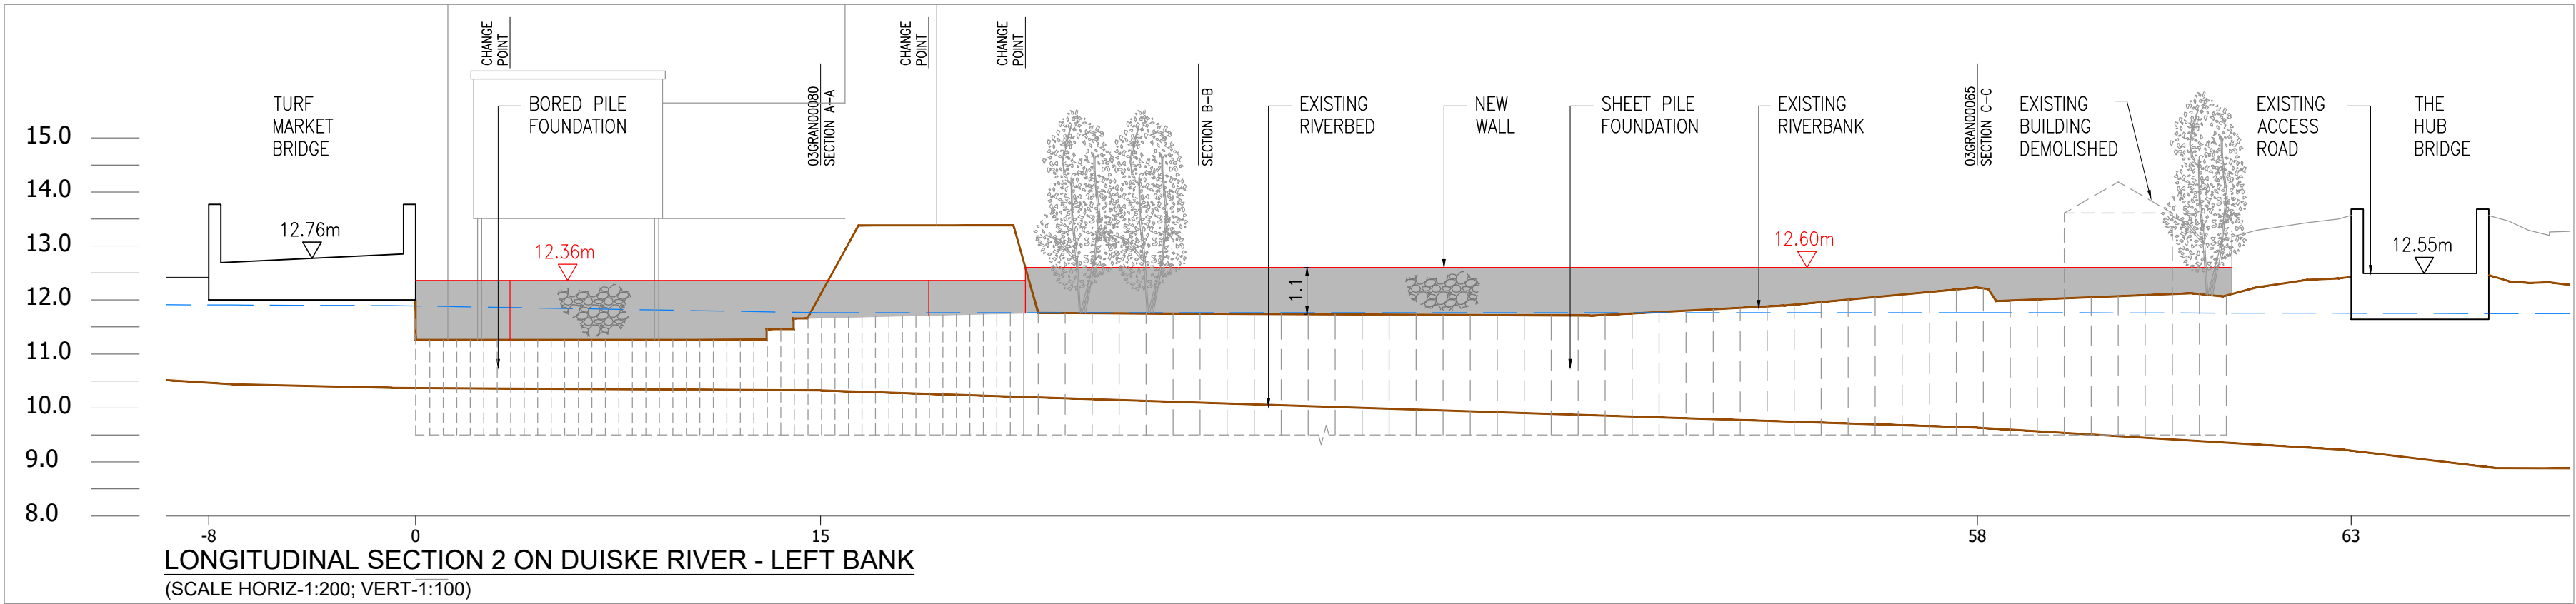

GENERAL NOTES

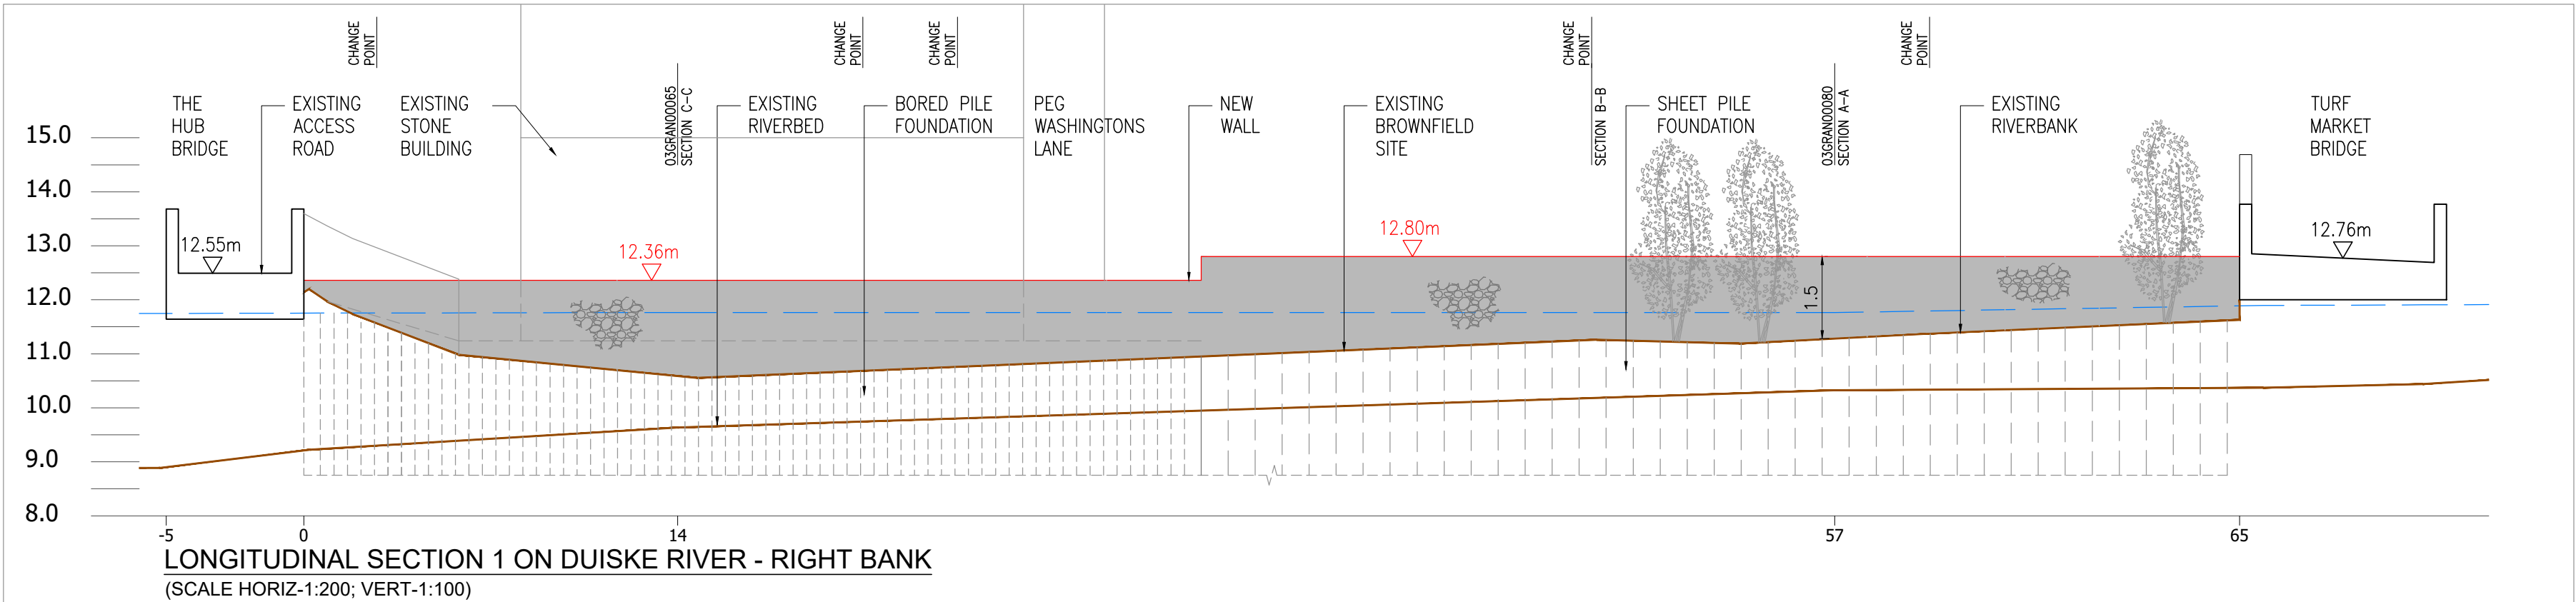


NOTES:

1. CYAL5033216 © NATIONAL MAPPING DIVISION OF TALTE EIREANN.
2. FIGURED DIMENSIONS ONLY TO BE TAKEN FROM THIS DRAWING.
3. LONG SECTIONS ARE DEVELOPED SECTIONS FROM THE DIRECTION SHOWN.
4. DESIGN FLOOD LEVEL SHOWN FOR INFO ONLY, AND APPLIES TO WET SIDE ONLY.
5. FREEBOARD:
HARD DEFENCES: 350mm
SOFT DEFENCES: 550mm
6. HEIGHT REFERRED TO ARE FROM CENTRELINE OF CREST OF EMBANKMENT/WALL.
7. FOR FLOOD DEFENCES IDENTIFIER LABELS REFER TO DRAWING W3451-AYE-DWG-W-4025.
8. FOR CONSERVATION STRATEGY WALL FINISHES REFER TO SKETCHES C & D, DRAWING W3451-AYE-DWG-W-1442.

LEGEND:

DESIGN FLOOD LEVEL	---
UPGRADE EXISTING WALL	---
NEW FLOOD DEFENCE WALL	---
NEW FLOOD GATE	---
NEW FLOOD DEFENCE RAMP, EMBANKMENT & RAISED GROUND	---
PROPOSED CONCRETE WALL FINISH	---
PROPOSED STONE CLAD CONCRETE WALL FINISH	---
NEW VEHICLE ACCESS OVER FLOOD DEFENCES	---
EXISTING VEHICLE PARKING TO BE RETAINED	---

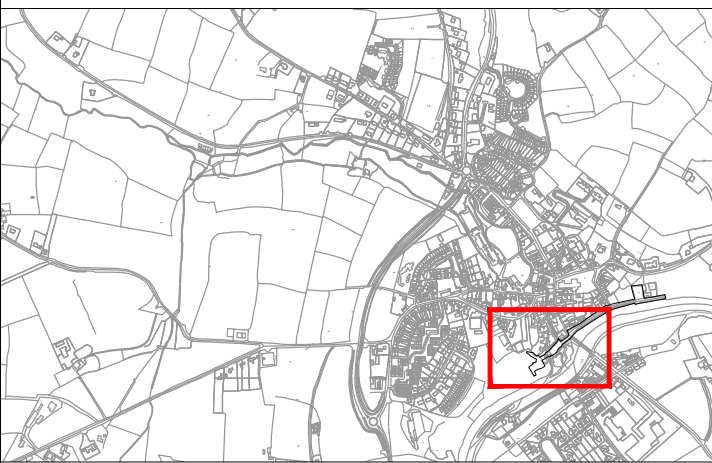

KEYPLAN:

00	31.07.24	ISSUE FOR PLANNING	LT	SH	SH
Rev	Date	Description	By	Chk	App

ayesa

CLIENT
KILKENNY COUNTY COUNCIL

PROJECT
GRAIGUENAMANAGH TINNAHINCH
FLOOD RELIEF SCHEME

DRAWING TITLE
FLOOD RELIEF WORKS
LOWER TURFMARKET
SITE PLAN & LONGITUDINAL SECTIONS

STATUS
FOR PLANNING

Date: 31.07.24	Scale: 1:1000	Drawn: LT	Chk: SH	App: SH
Project No: W3451	Drg. No: W3451-AYE-DWG-W-1417	Rev:		