


(SCALE HORIZ-1:200; VERT-1:100)



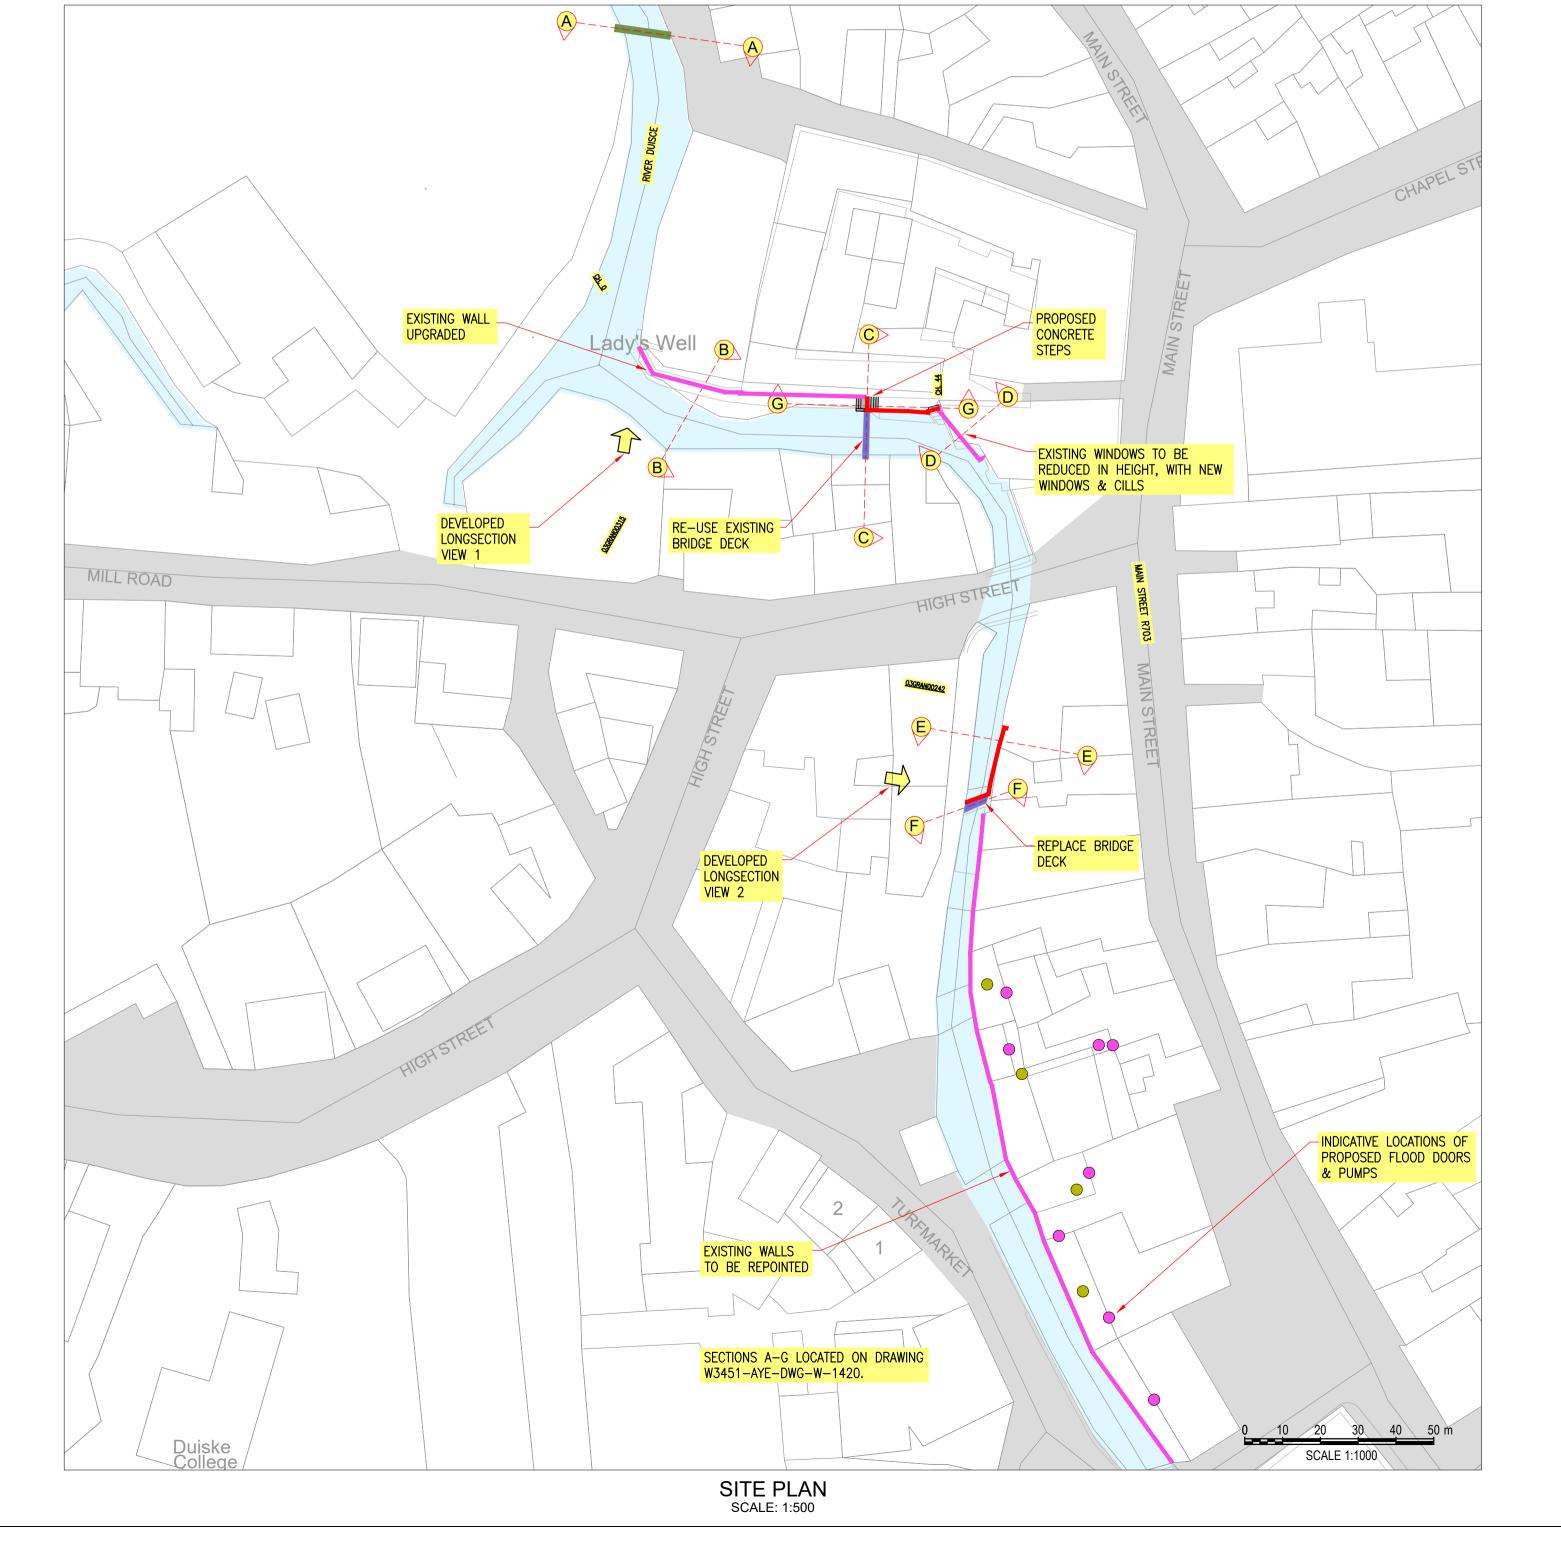

GENERAL NOTES

NOTES:

- 1. CYAL50338216 © NATIONAL MAPPING DIVISION OF TAILTE EIREANN.
- 2. FIGURED DIMENSIONS ONLY TO BE TAKEN FROM THIS DRAWING.
- 3. LONG SECTIONS ARE DEVELOPED SECTIONS FROM THE DIRECTION
- 4. DESIGN FLOOD LEVEL SHOWN FOR INFO ONLY, AND APPLIES TO WET SIDE ONLY.
- 5. FREEBOARD:
 HARD DEFENCES: 350mm
 SOFT DEFENCES: 550mm
- 6. HEIGHT REFERRED TO ARE FROM CENTRELINE OF CREST OF
- EMBANKMENT/WALL.

 7. FOR FLOOD DEFENCES IDENTIFIER LABELS REFER TO DRAWING
- W3451-AYE-DWG-W-4025.
- 8. FOR CONSERVATION STRATEGY WALL FINISHES REFER TO SKETCHES A & C, DRAWING W3451-AYE-DWG-W-1442.

<u>LEGEND:</u>

DESIGN FLOOD LEVEL

UPGRADE EXISTING DEFENCES

NEW FLOOD DEFENCE WALL

PROPOSED FLOOD GATE

NEW FLOOD DEFENCE RAMP, EMBANKMENT & RAISED GROUND

PROPOSED FOOTBRIDGE

PROPOSED TRASH SCREEN

PROPOSED CONCRETE WALL FINISH/RENDER

PROPOSED STONE CLAD CONCRETE WALL FINISH

ONCRETE WALL FINISH

NEW VEHICLE ACCESS OVER FLOOD DEFENCES

PROPOSED PROPERTY WITH FLOOD DOORS

PROPOSED PROPERTY WITH SUMP

& SUBMERSIBLE PUMP

<u>KEYPLAN:</u>

00	04.11.24	ISSUE FOR PLANNING	LT	SH	SH
00	31.07.24	ISSUE FOR PLANNING	LT	SH	SH
Rev	Date	Description	Ву	Chk	App



CLIENT

KILKENNY COUNTY COUNCIL

PROJECT

GRAIGUENAMANAGH TINNAHINCH FLOOD RELIEF SCHEME

DRAWING TITLE

FLOOD RELIEF WORKS
HIGH STREET LOWER
SITE PLAN & LONGITUDINAL SECTIONS

FOR PLANNING

 Date: 31.07.24
 Scale: 1:500
 Drawn: LT
 Chk: SH
 App: SH

 Project No:
 Drg. No:
 Rev:

 W3451
 W3451-AYE-DWG-W-1419
 01

© AYESA. ALL RIGHTS RESERVED. CONFIDENTIAL AND PROPRIETARY.