


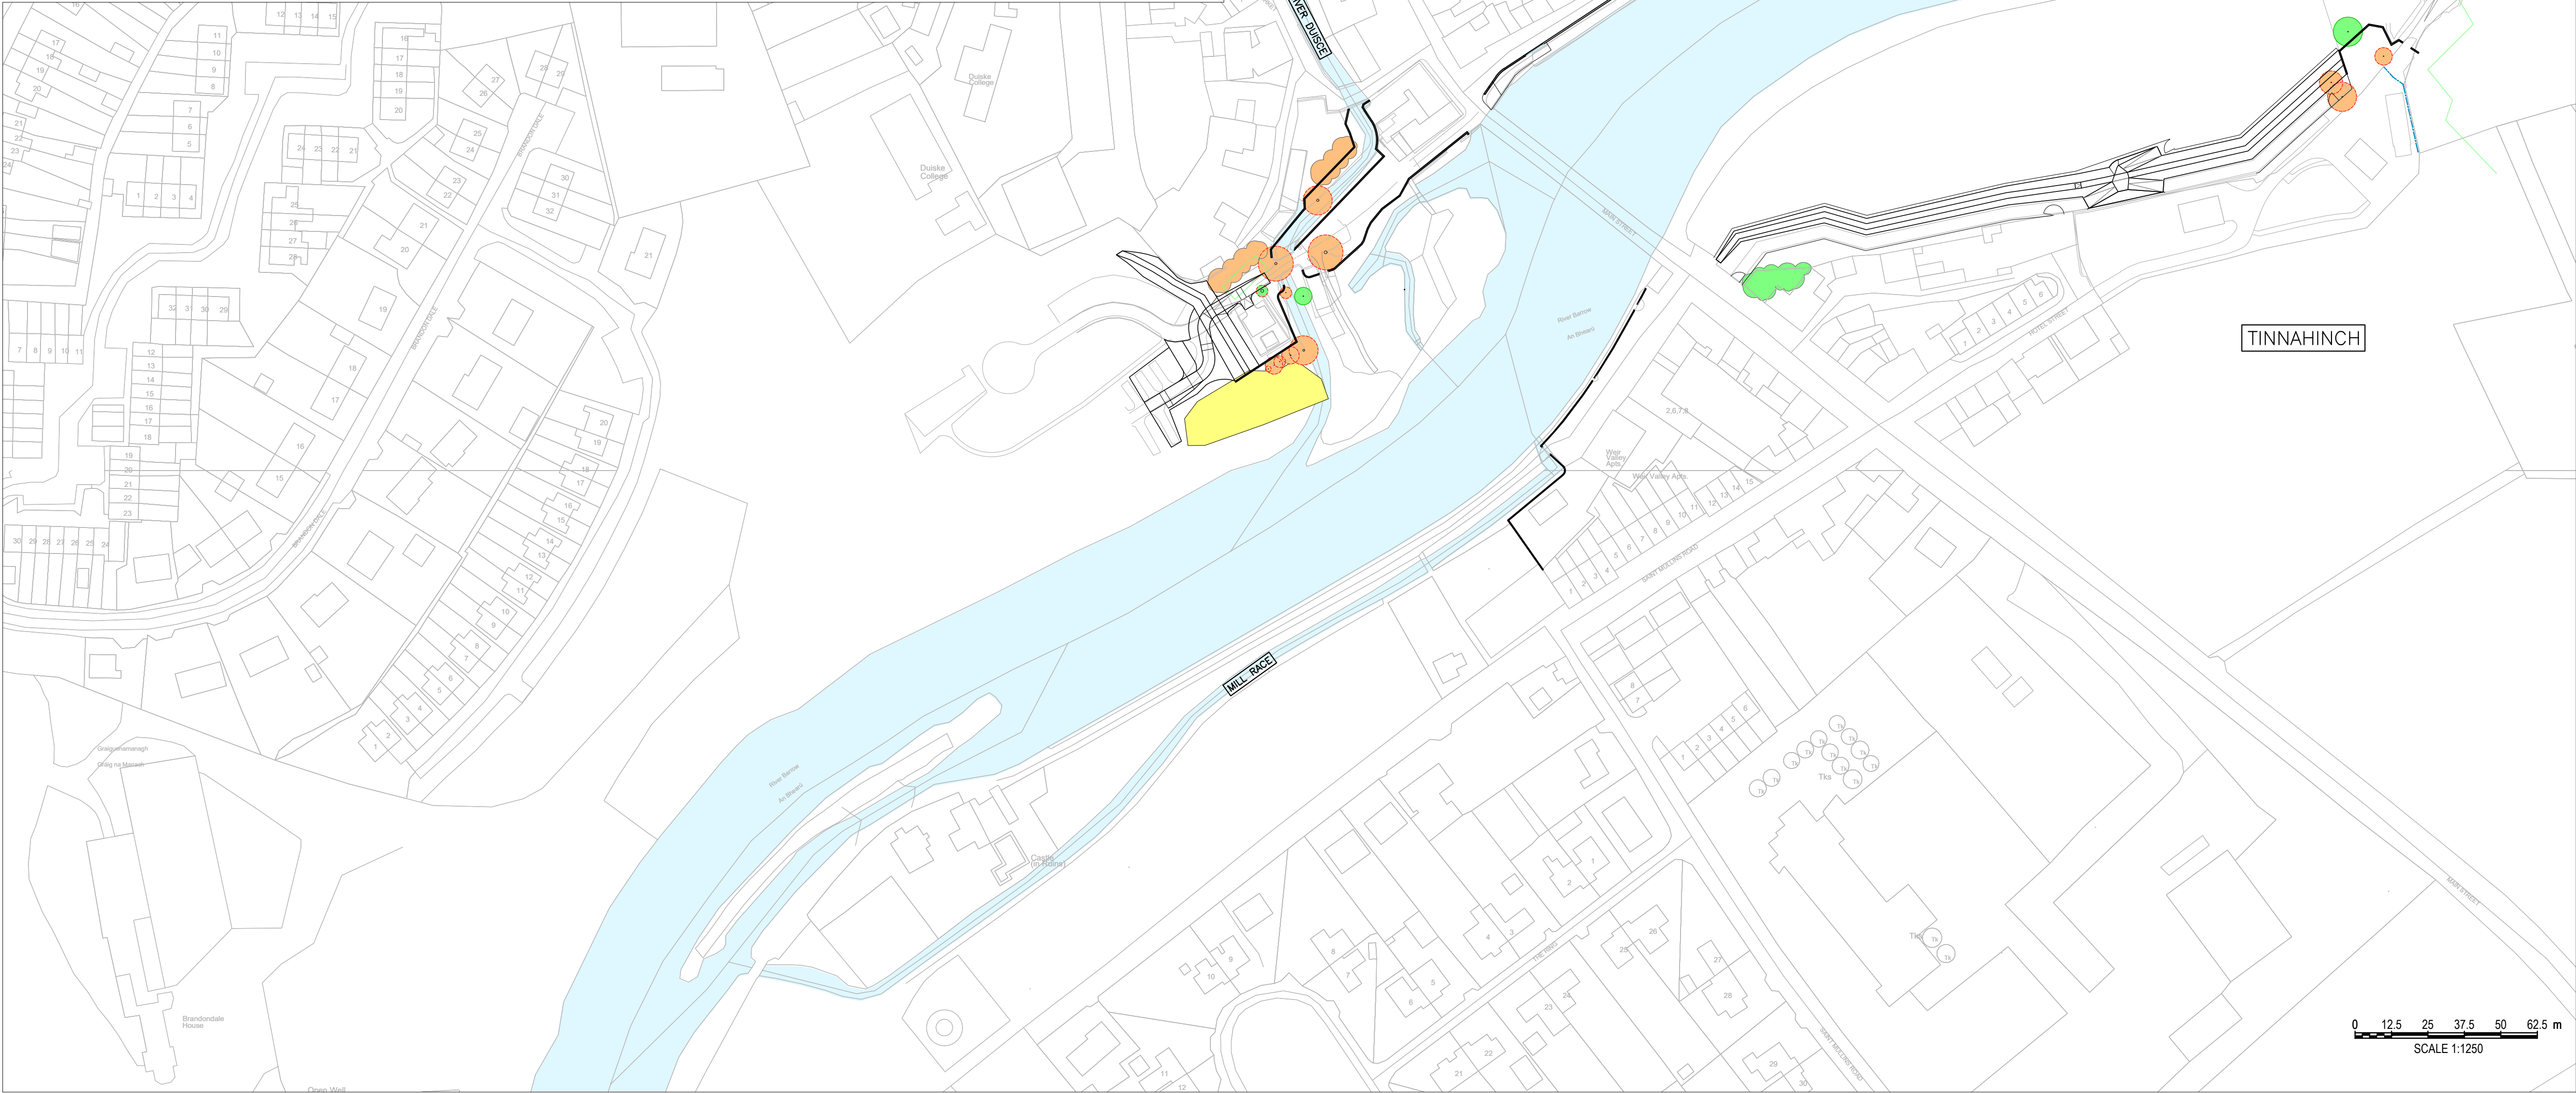

SITE PLAN
SCALE: 1:2000

GENERAL NOTES



NOTES:


1. CYAL50338216 © NATIONAL MAPPING DIVISION OF TALTE EIREANN.
2. FIGURED DIMENSIONS ONLY TO BE TAKEN FROM THIS DRAWING.
3. ALL LEVELS ARE IN METRES AND RELATE TO MALIN HEAD ORDNANCE DATUM.
4. TAKEN FROM OS MAPS No. 5016-A, 5016-B, 5016-C & 5016-D.
5. FOR DETAILS OF FLOOD DEFENCES SEE DWGS 1404-1423.
6. VEGETATION/SCRUB CLEARANCE NOT SHOWN.

LEGEND:

EX. TREES TO BE RETAINED



EX. TREE GROUPING TO BE RETAINED

 

EX. TREES TO BE REMOVED



EX. ROW OF VEGETATION/TREES TO BE REMOVED



02	04.03.25	ISSUE FOR PLANNING (EMBANKMENT REVISION)	LT	SH	SH
01	21.10.24	ISSUE FOR PLANNING	LT	SH	SH
00	31.07.24	ISSUE FOR PLANNING	LT	SH	SH
Rev	Date	Description	By	Chk	App

ayesa

CLIENT
KILKENNY COUNTY COUNCIL

PROJECT
GRAIGUENAMANAGH TINNAHINCH
FLOOD RELIEF SCHEME

DRAWING
TITLE
SITE WORKS
ARBOREAL IMPACT GA LAYOUT

STATUS
FOR PLANNING

Date: 31.07.24	Scale: 1:1250	Drawn: LT	Chk: SH	App: SH
Project No: W3451	Drg. No: W3451-AYE-DWG-W-1426	Rev: 02		