



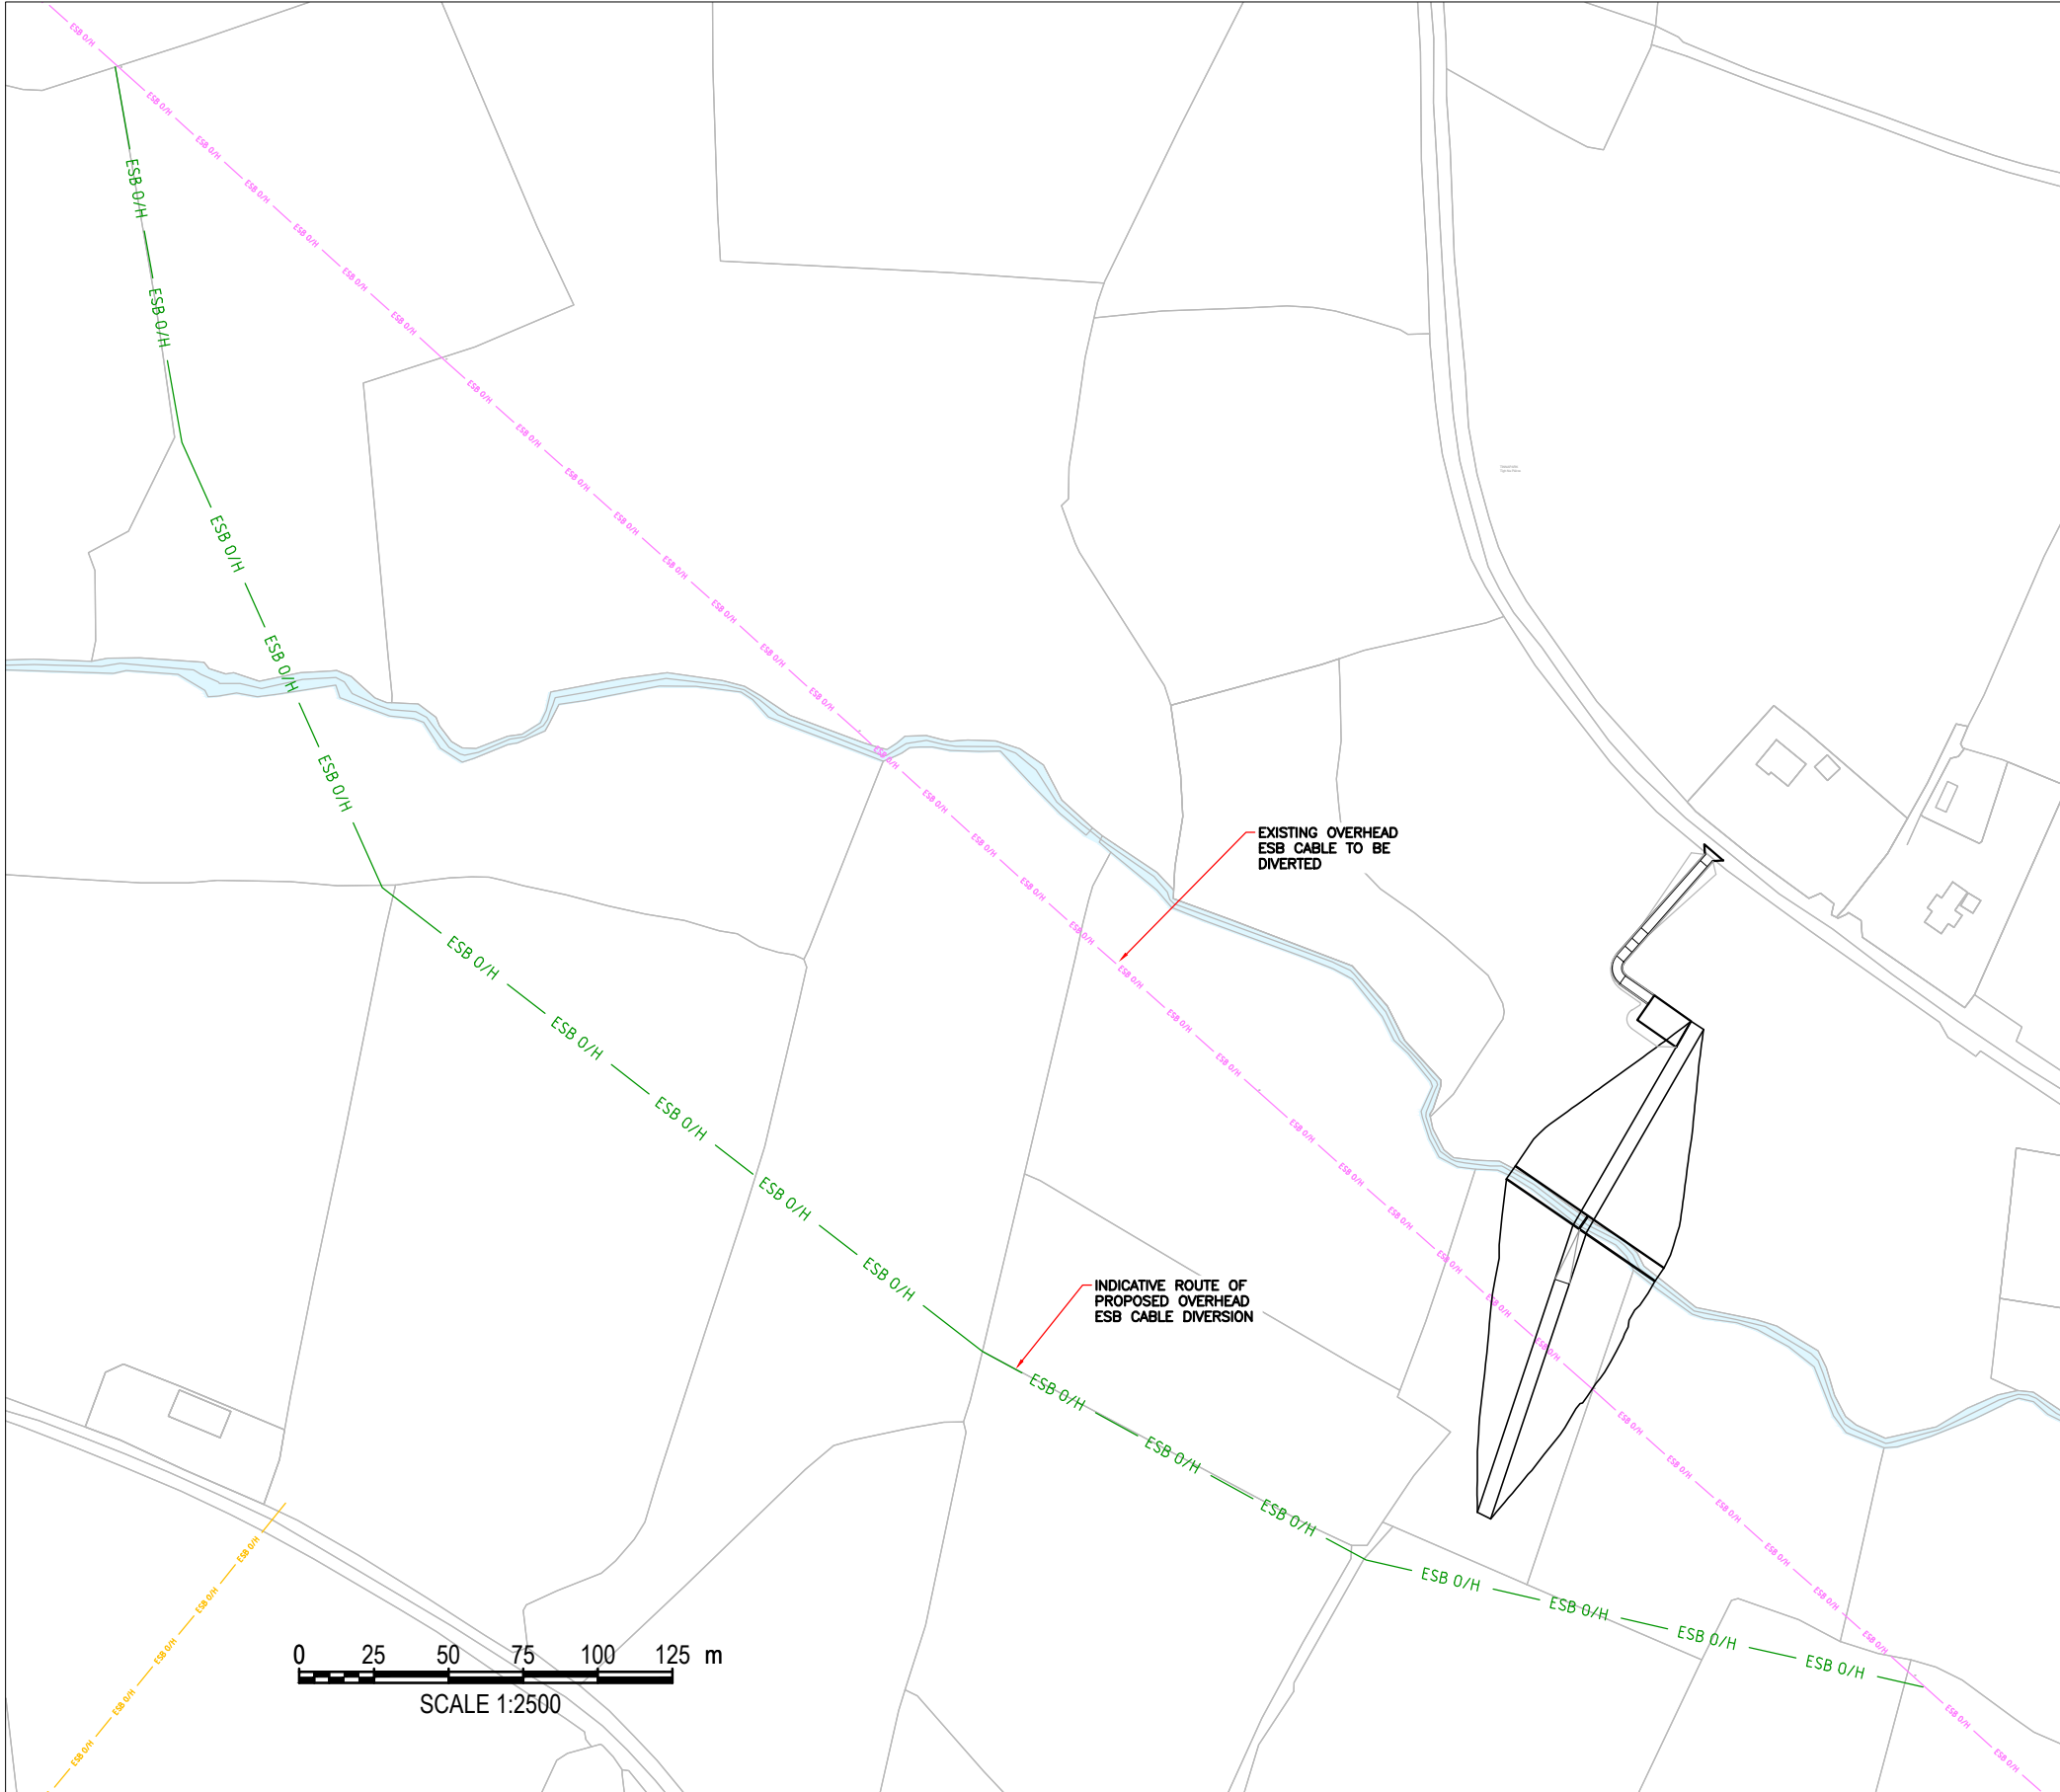


UPSTREAM STORAGE AREA
SCALE: 1:2500

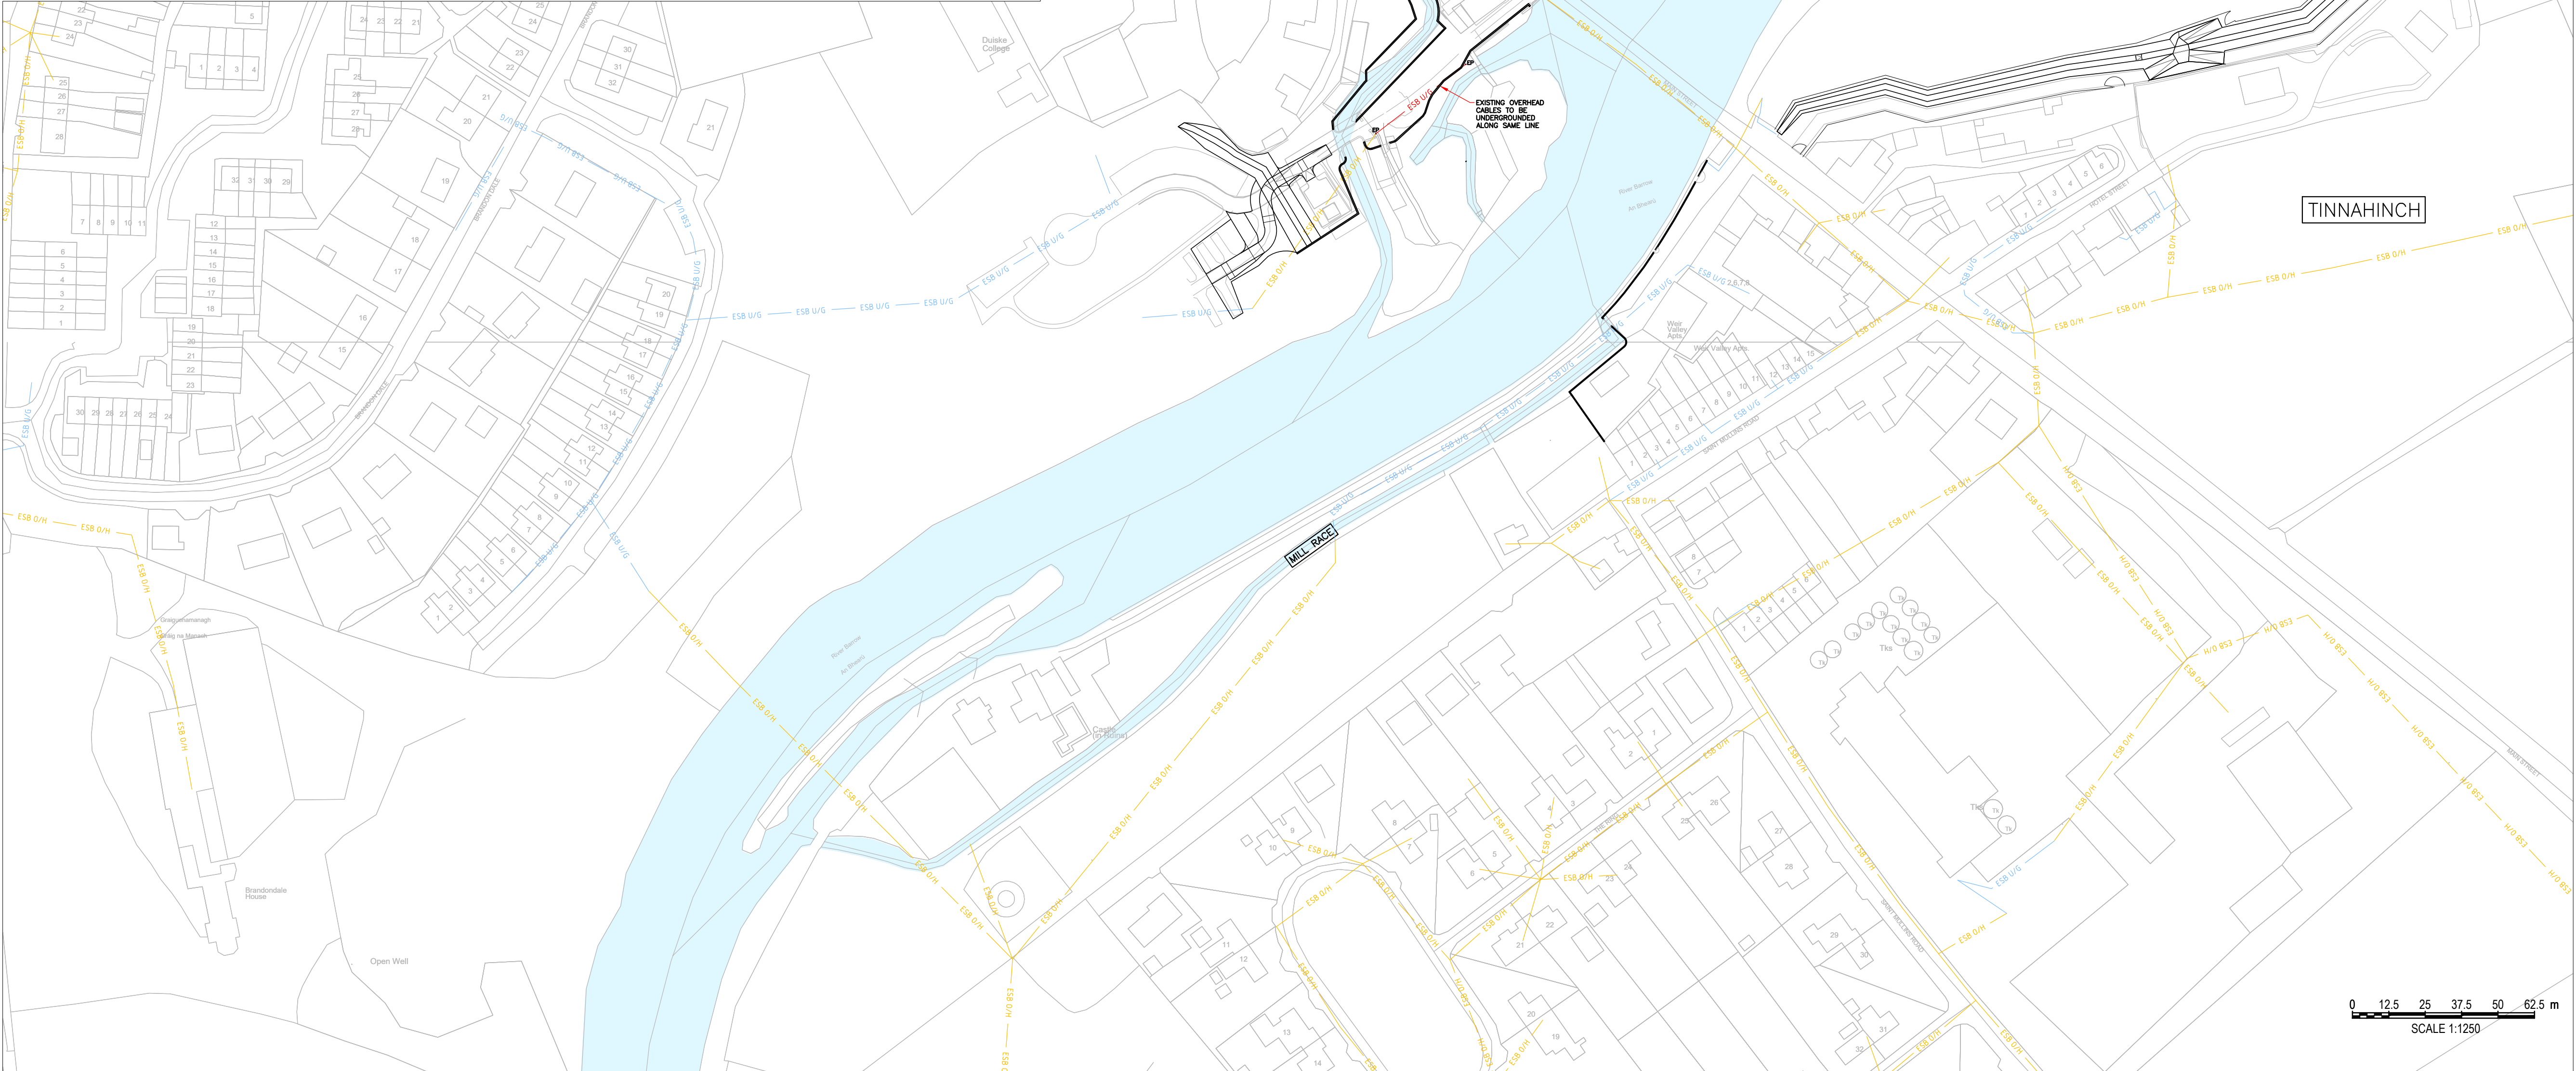

SITE PLAN
SCALE: 1:1250

GENERAL NOTES

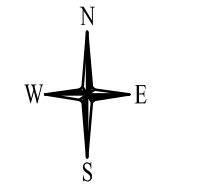


NOTES:

1. CYAL50338216 © NATIONAL MAPPING DIVISION OF TAILE EIREANN.
2. FIGURED DIMENSIONS ONLY TO BE TAKEN FROM THIS DRAWING.
3. ALL LEVELS ARE IN METRES AND RELATE TO MALIN HEAD ORDNANCE DATUM.
4. TAKEN FROM OS MAPS No. 5016-A, 5016-B, 5016-C & 5016-D.
5. FOR DETAILS OF FLOOD DEFENCES SEE DWGS 1404-1423

LEGEND:

- EXISTING ESB OVERHEAD M/V
EXISTING ESB OVERHEAD H/V
EXISTING ESB UNDERGROUND
PROPOSED ESB OVERHEAD
PROPOSED ESB UNDERGROUND

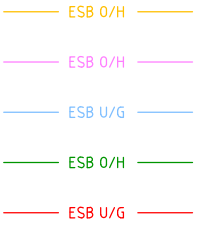

02	04.03.25	ISSUE FOR PLANNING (EMBANKMENT REVISION)	LT	SH	SH
01	21.10.24	ISSUE FOR PLANNING	LT	SH	SH
00	31.07.24	ISSUE FOR PLANNING	LT	SH	SH
Rev	Date	Description	By	Chk	App



CLIENT
KILKENNY COUNTY COUNCIL

PROJECT
GRAIGUEAMNANAGH TINNAHINCH
FLOOD RELIEF SCHEME

DRAWING
TITLE
SITE WORKS
ESB DIVERSIONS LAYOUT

STATUS
FOR PLANNING

Date: 31.07.24	Scale: AS SHOWN	Drawn: LT	Chk: SH	App: SH
Project No: W3451	Drg. No: W3451-AYE-DWG-W-1427	Rev: 02		