

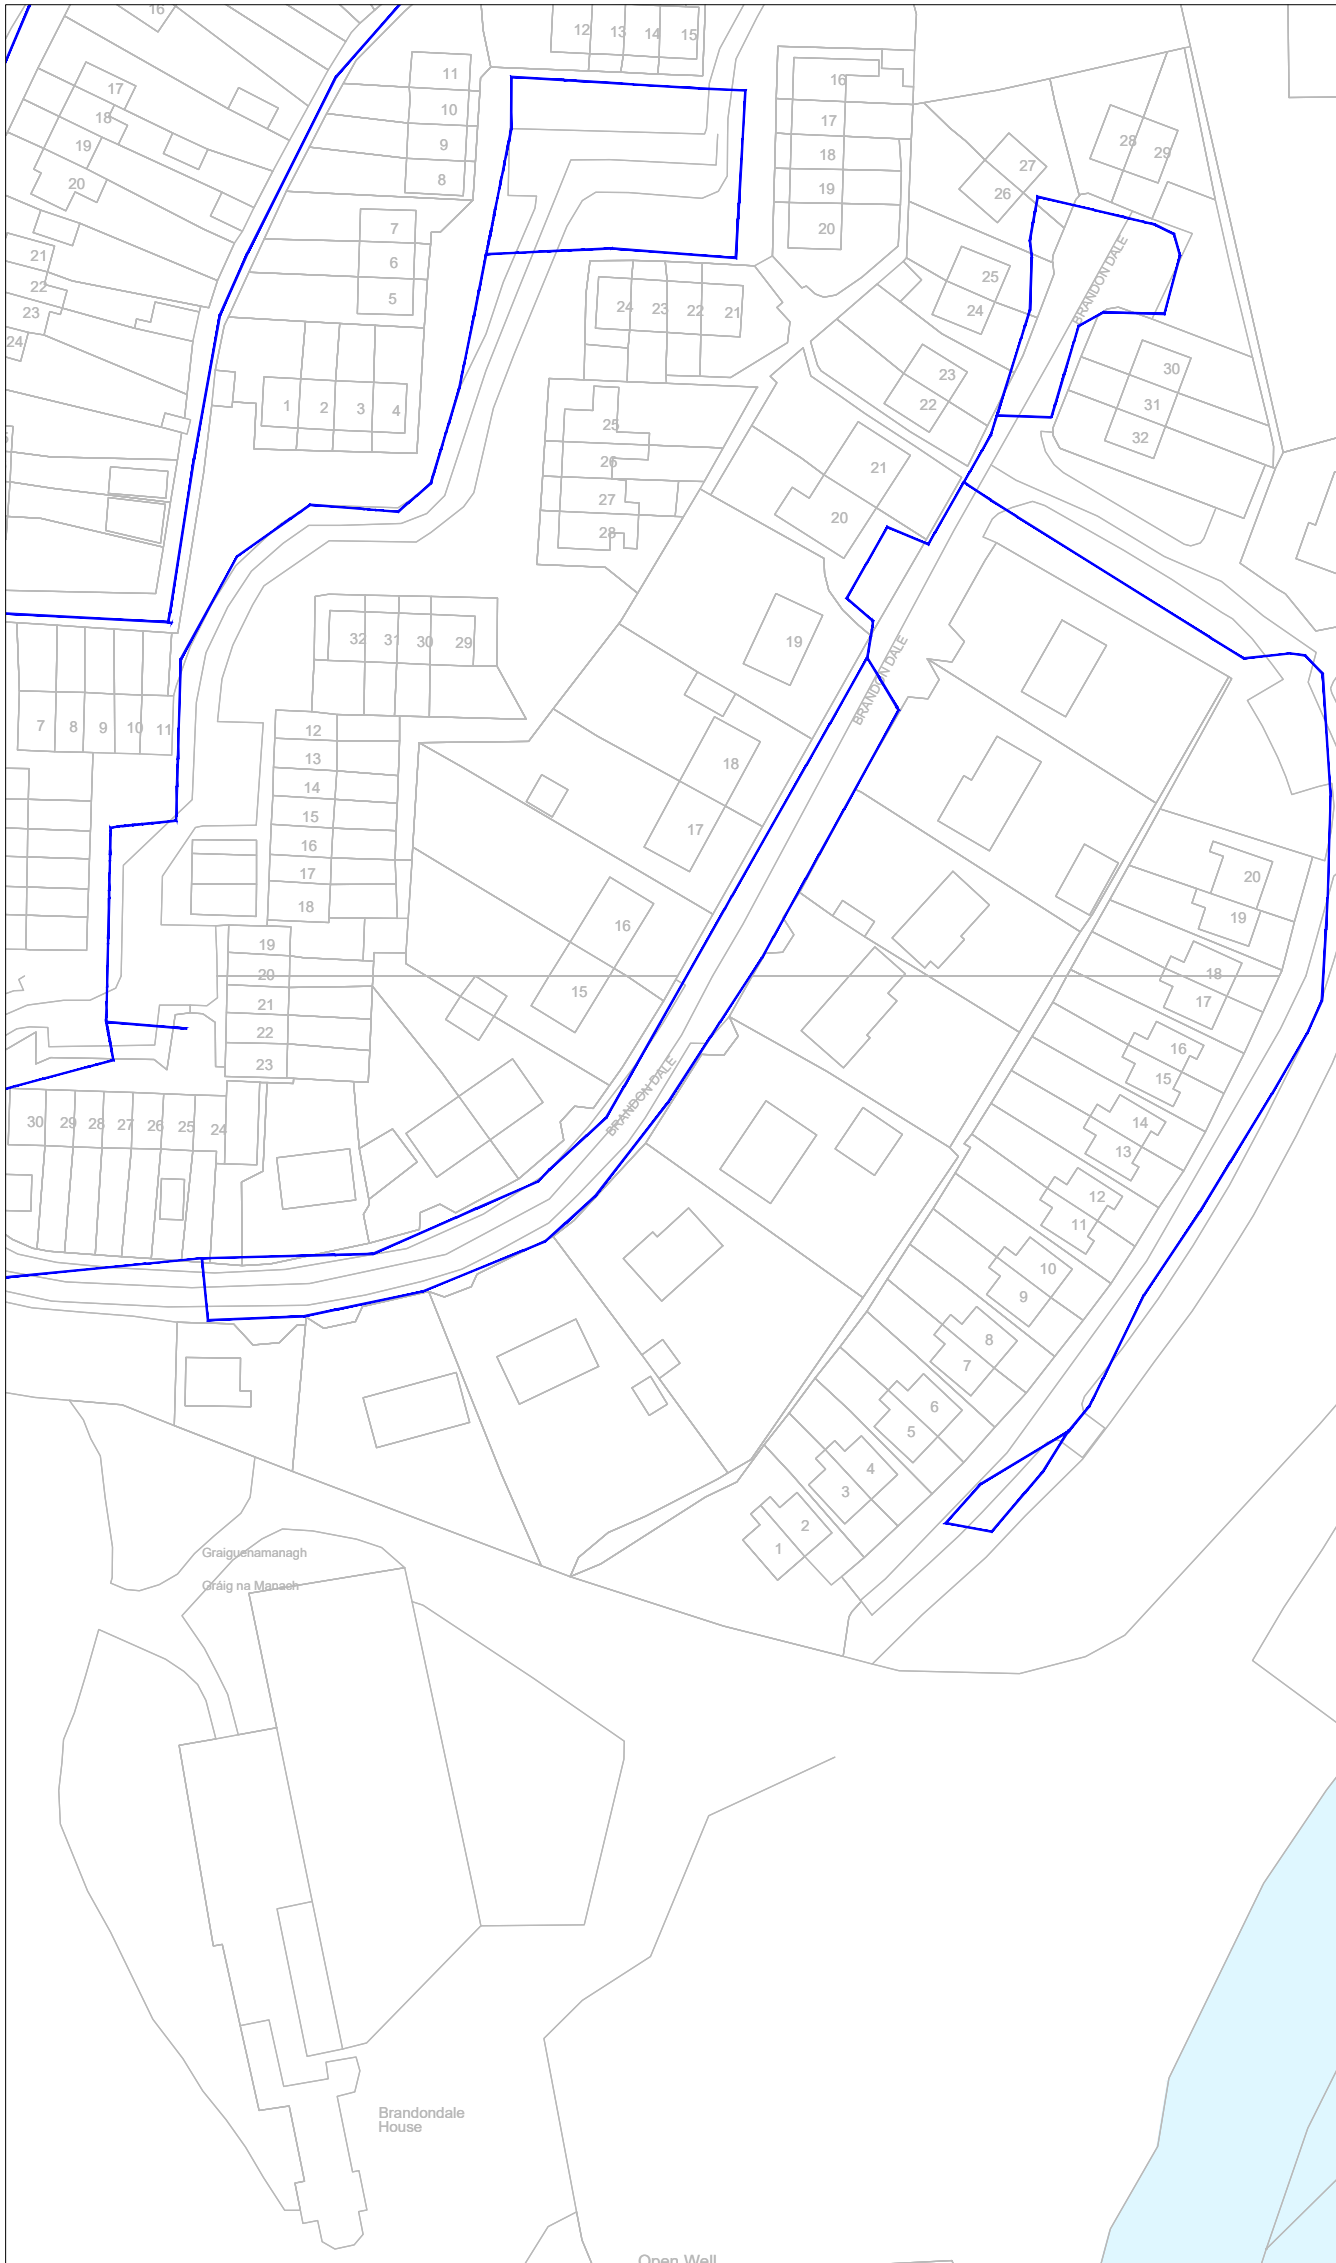


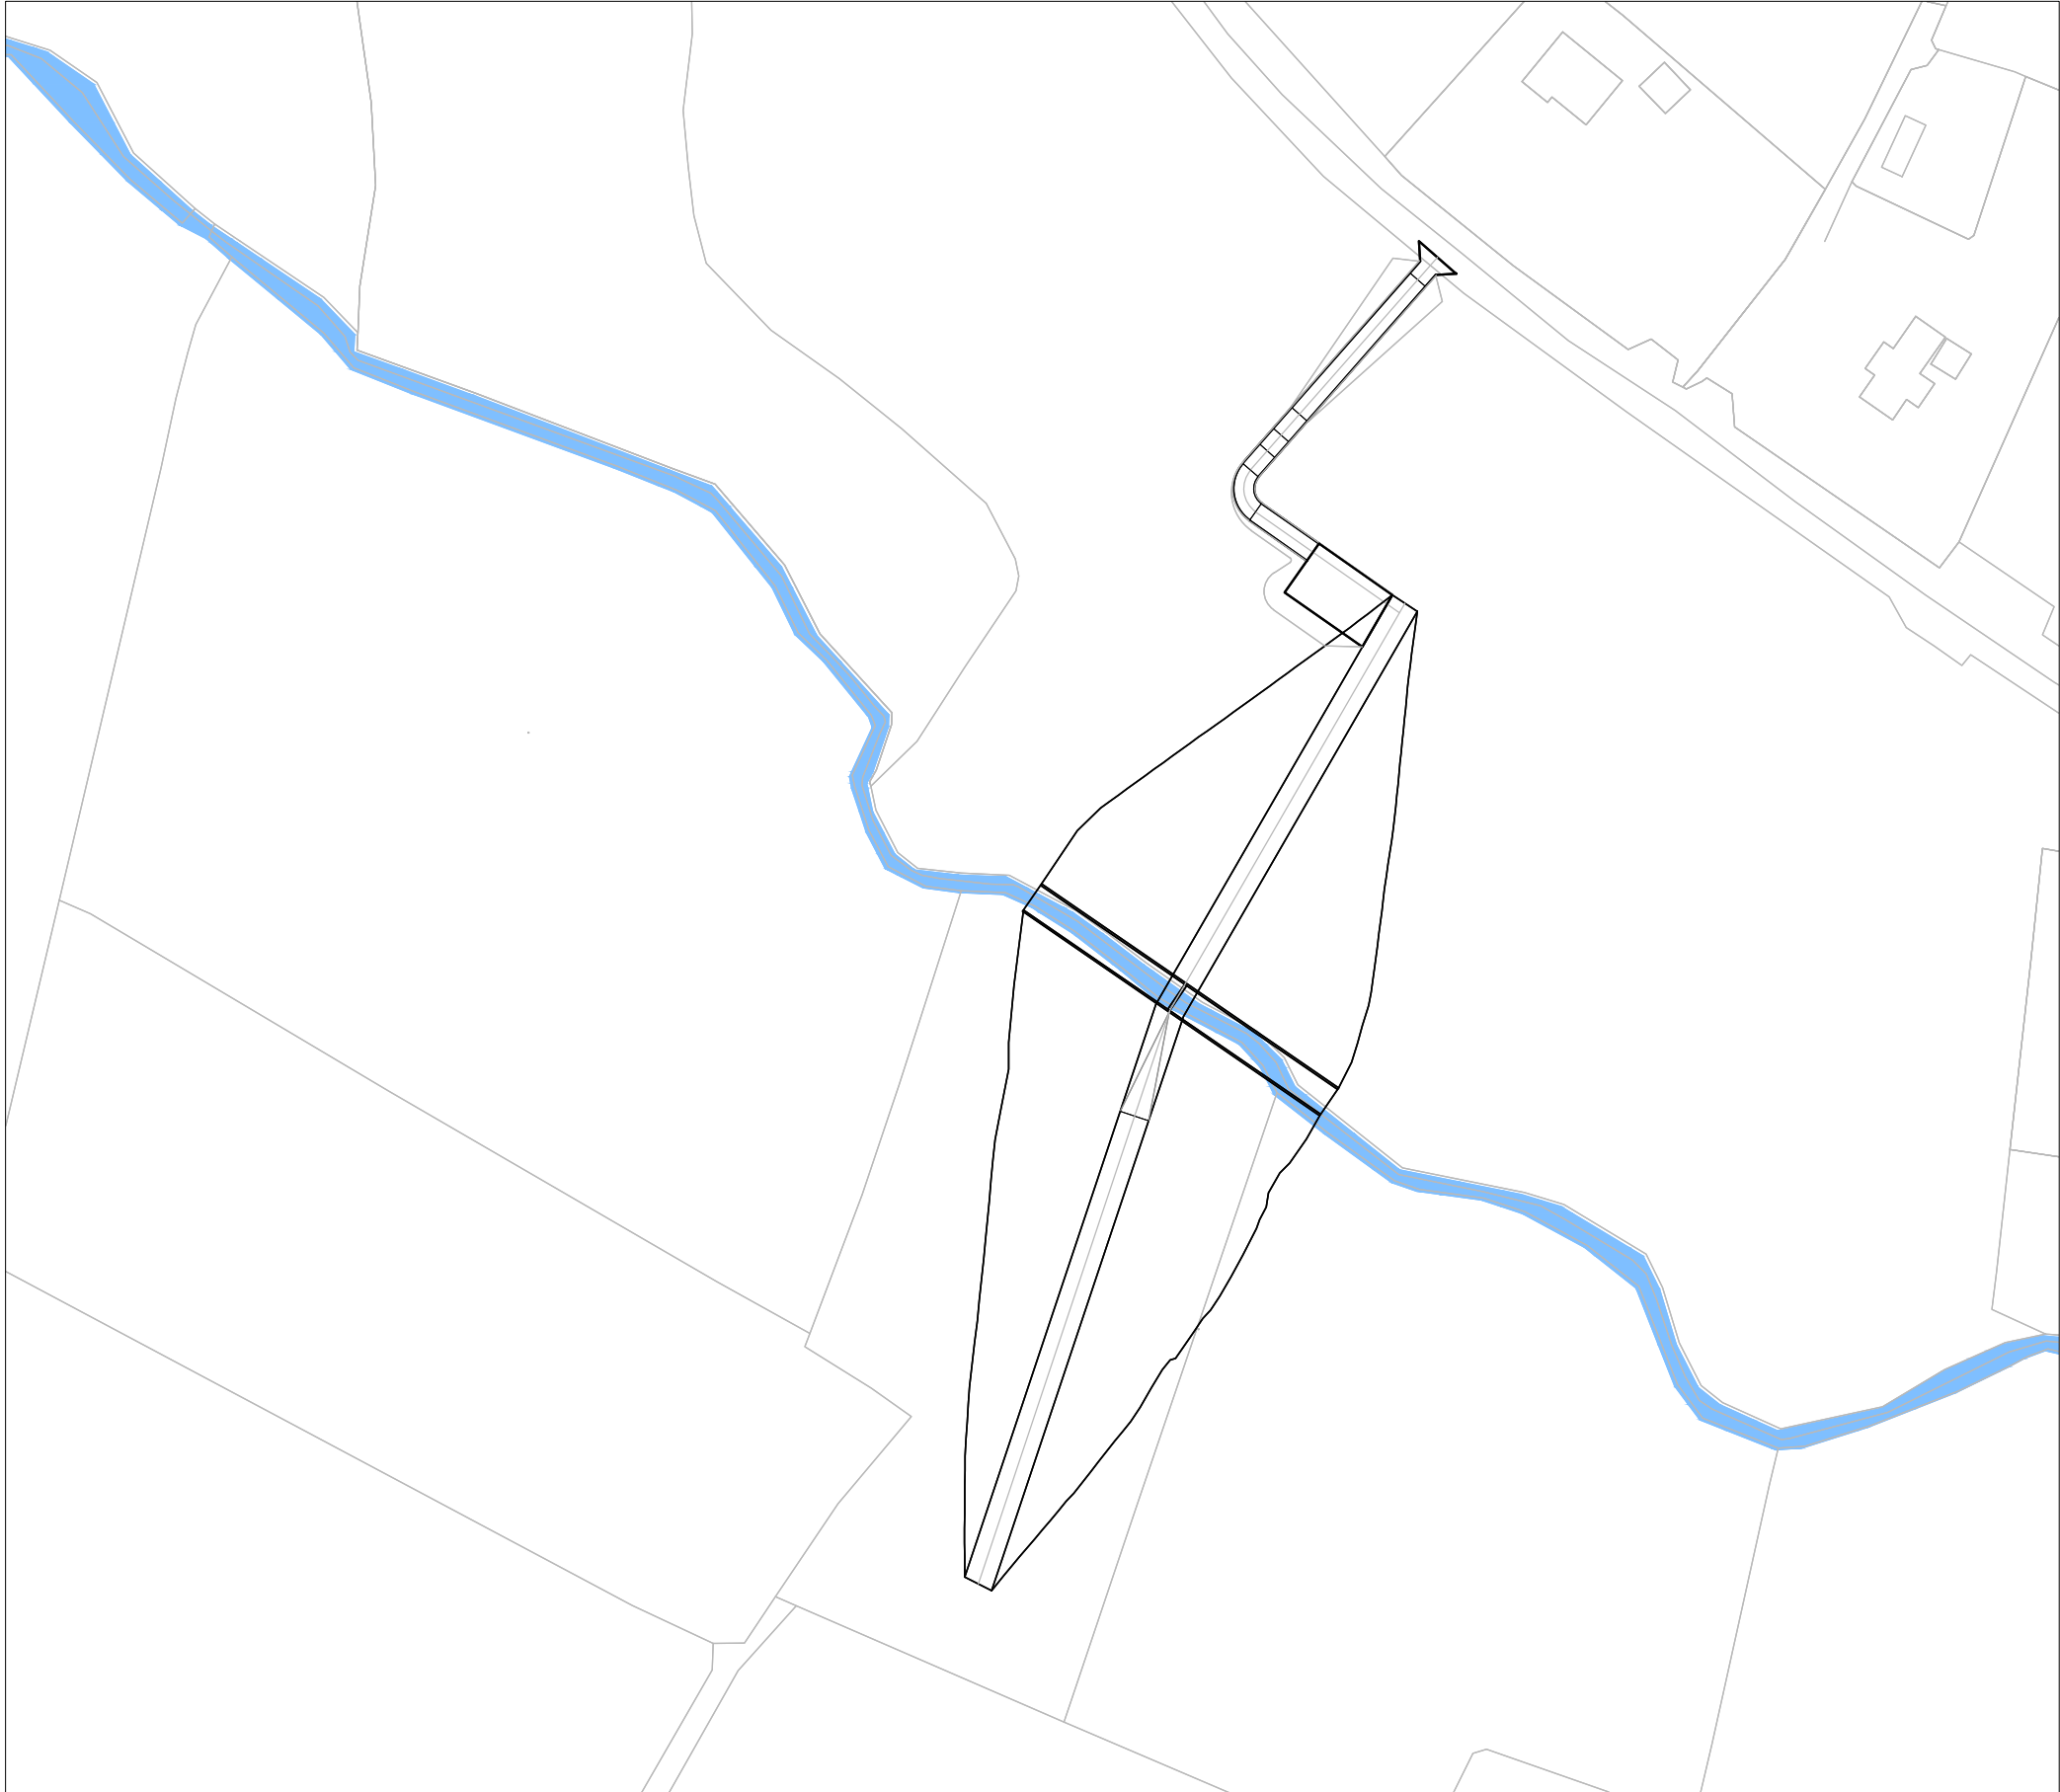

SITE PLAN
SCALE: 1:1250

GENERAL NOTES

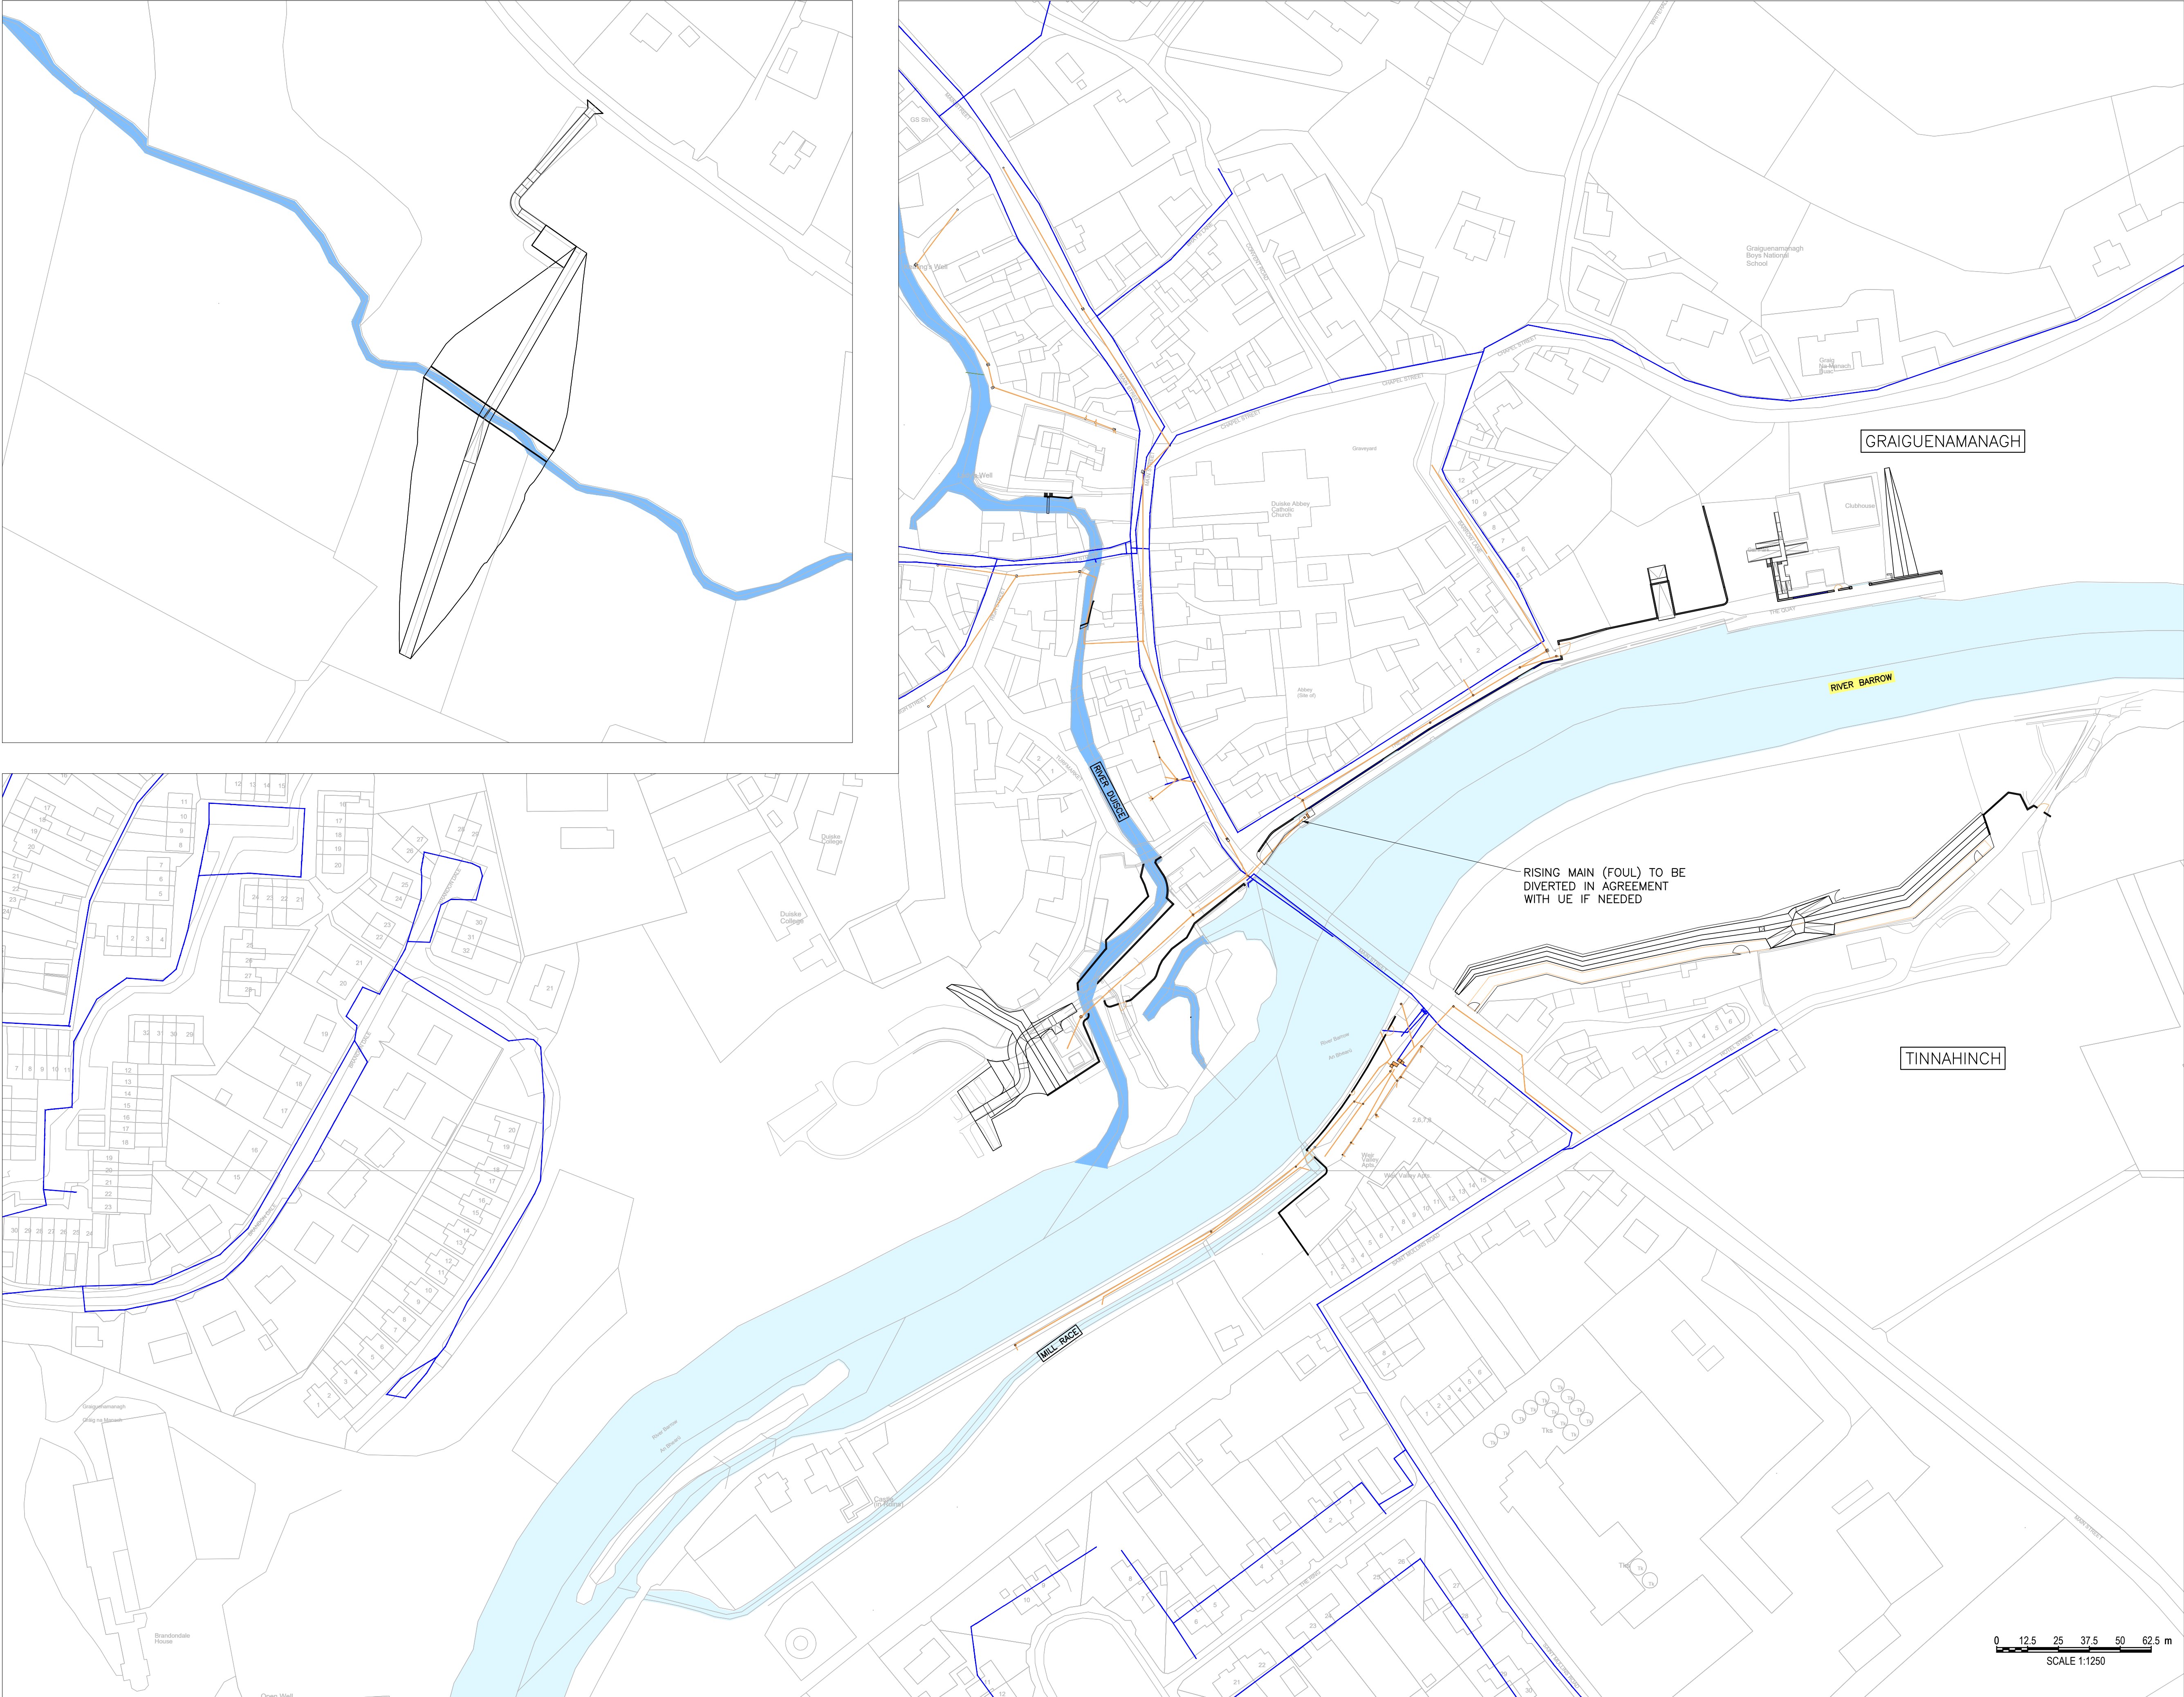

NOTES:

1. CYAL50338216 © NATIONAL MAPPING DIVISION OF TAILTE EIREANN.
2. FIGURED DIMENSIONS ONLY TO BE TAKEN FROM THIS DRAWING.
3. ALL LEVELS ARE IN METRES AND RELATE TO MALIN HEAD ORDNANCE DATUM.
4. TAKEN FROM OS MAPS No. 5016-A, 5016-B, 5016-C & 5016-D.
5. FOR DETAILS OF FLOOD DEFENCES SEE DWGS 1404-1423

LEGEND:

- EXISTING FOUL SEWER —
- EXISTING WATER MAIN —

02	04.03.25	ISSUE FOR PLANNING	LT	SH	SH
01	21.10.24	ISSUE FOR PLANNING	LT	SH	SH
00	31.07.24	ISSUE FOR PLANNING	LT	SH	SH
Rev	Date	Description	By	Chk	App

ayesa

CLIENT
KILKENNY COUNTY COUNCIL

PROJECT
GRAIGUENAMANAGH TINNAHINCH
FLOOD RELIEF SCHEME

DRAWING
TITLE
SITE WORKS
UE WATER DIVERSIONS LAYOUT

STATUS
FOR PLANNING

Date: 31.07.24	Scale: 1:1250	Drawn: LT	Chk: SH	App: SH
Project No: W3451	Drg. No: W3451-AYE-DWG-W-1443	Rev: 02		