


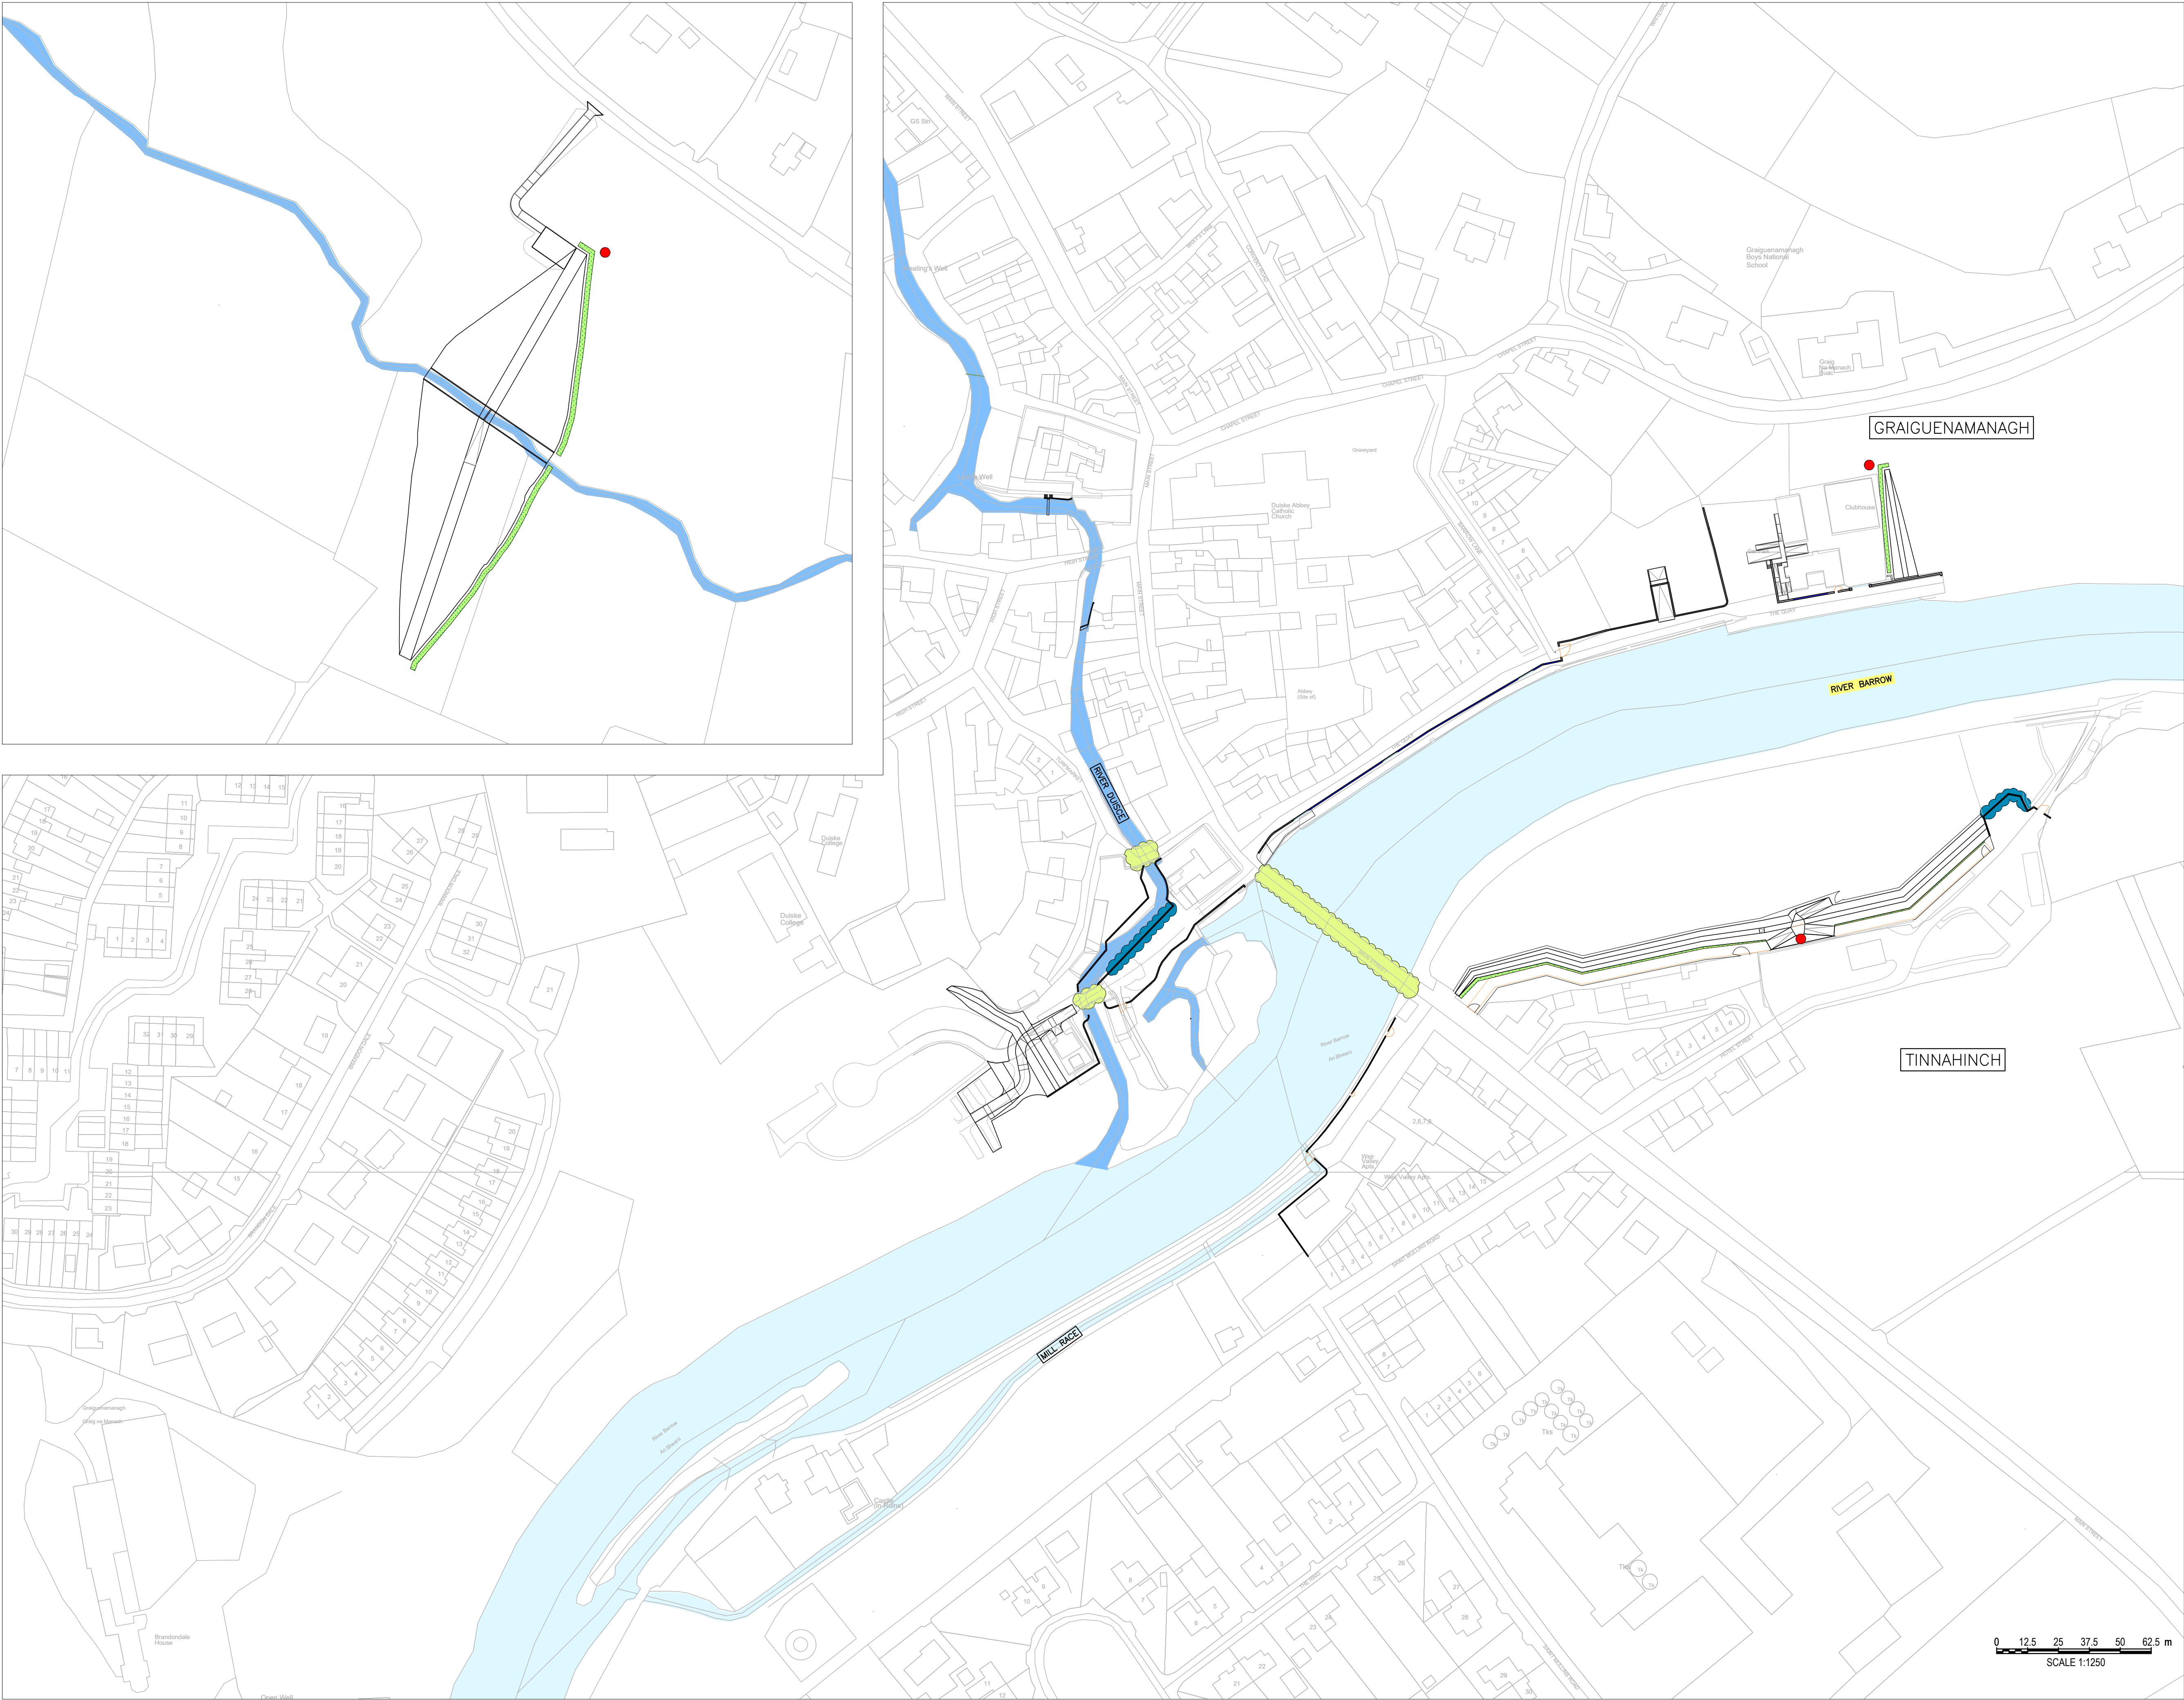

SITE PLAN
SCALE: 1:2000

GENERAL NOTES




NOTES:

1. CYAL50338216 © NATIONAL MAPPING DIVISION OF TAILTE ÉIREANN.
2. FIGURED DIMENSIONS ONLY TO BE TAKEN FROM THIS DRAWING.
3. ALL LEVELS ARE IN METRES AND RELATE TO MALIN HEAD ORDNANCE DATUM.
4. TAKEN FROM OS MAPS No. 5016-A, 5016-B, 5016-C & 5016-D.
5. FOR DETAILS OF FLOOD DEFENCES SEE DWGS 1404-1423
6. FOR DETAILS OF BIODIVERSITY ENHANCEMENT MEASURES SEE EIA DOCUMENT, VOLUME II, CHAPTER 10, 'BIODIVERSITY ENHANCEMENT MEASURES GRAIGUENAMANAGH'.

LEGEND:

- PROPOSED DRY MEADOWS
PROPOSED ROOSTING HABITAT
PROPOSED BAT BOXES
PROPOSED BEE SCRAPES

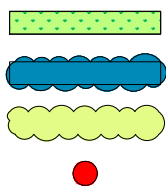

00	04.03.25	ISSUE FOR PLANNING	LT	SH	SH
Rev	Date	Description	By	Chk	App

ayesa

CLIENT
KILKENNY COUNTY COUNCIL

PROJECT
GRAIGUENAMANAGH TINNAHINCH
FLOOD RELIEF SCHEME

DRAWING
TITLE
SITE WORKS
BIODIVERSITY ENHANCEMENT MEASURES

STATUS
FOR PLANNING

Date:04.03.25	Scale:1:1250	Drawn:LT	Chk: SH	App:SH
Project No:	Drg. No:			Rev:
W3451	W3451-AYE-DWG-W-1445			00