



Block 1&2- Section A-A

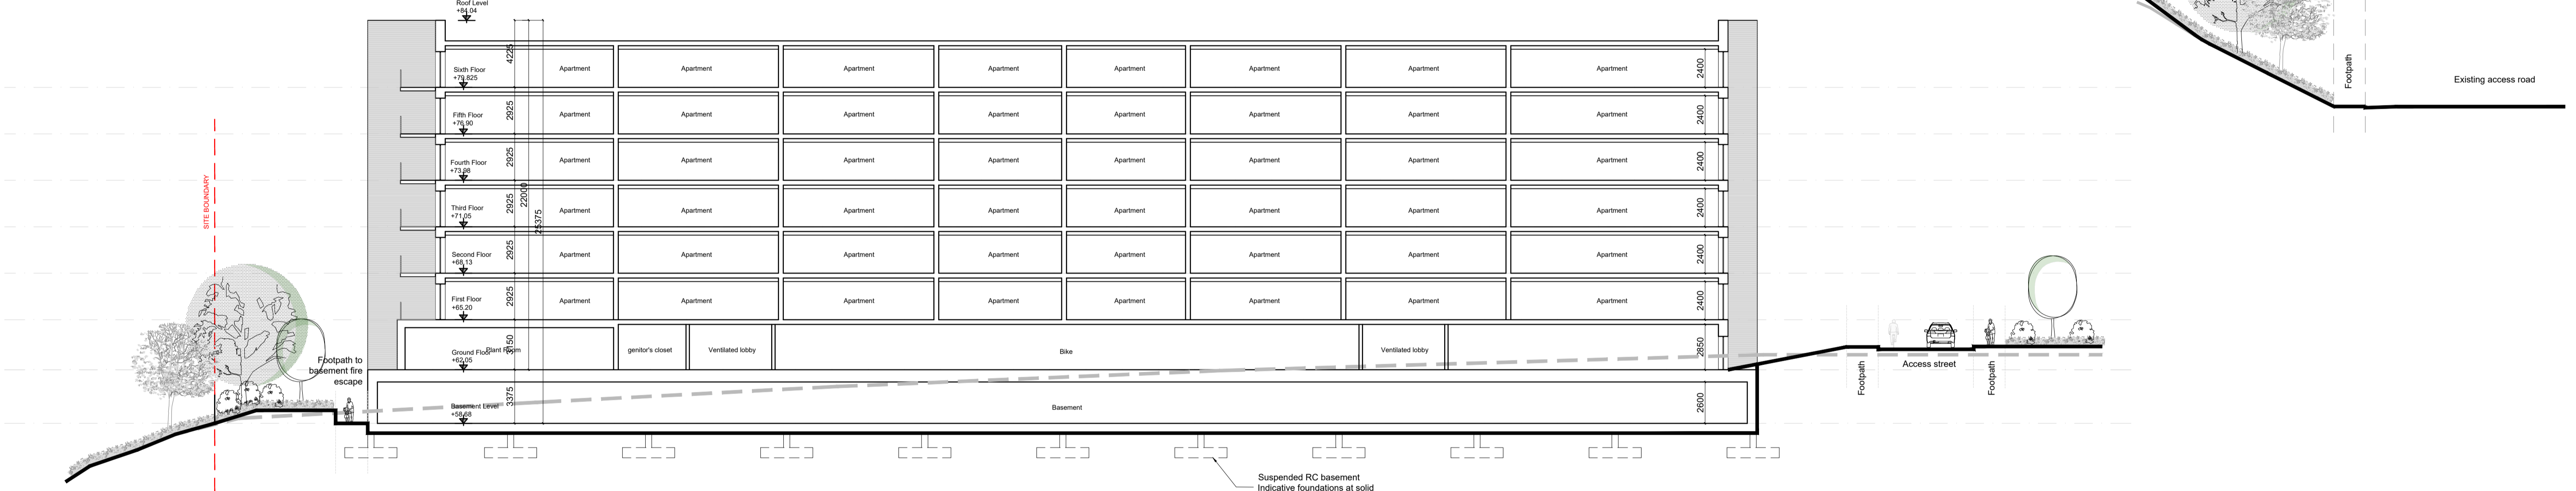

Block 2- Section B-B

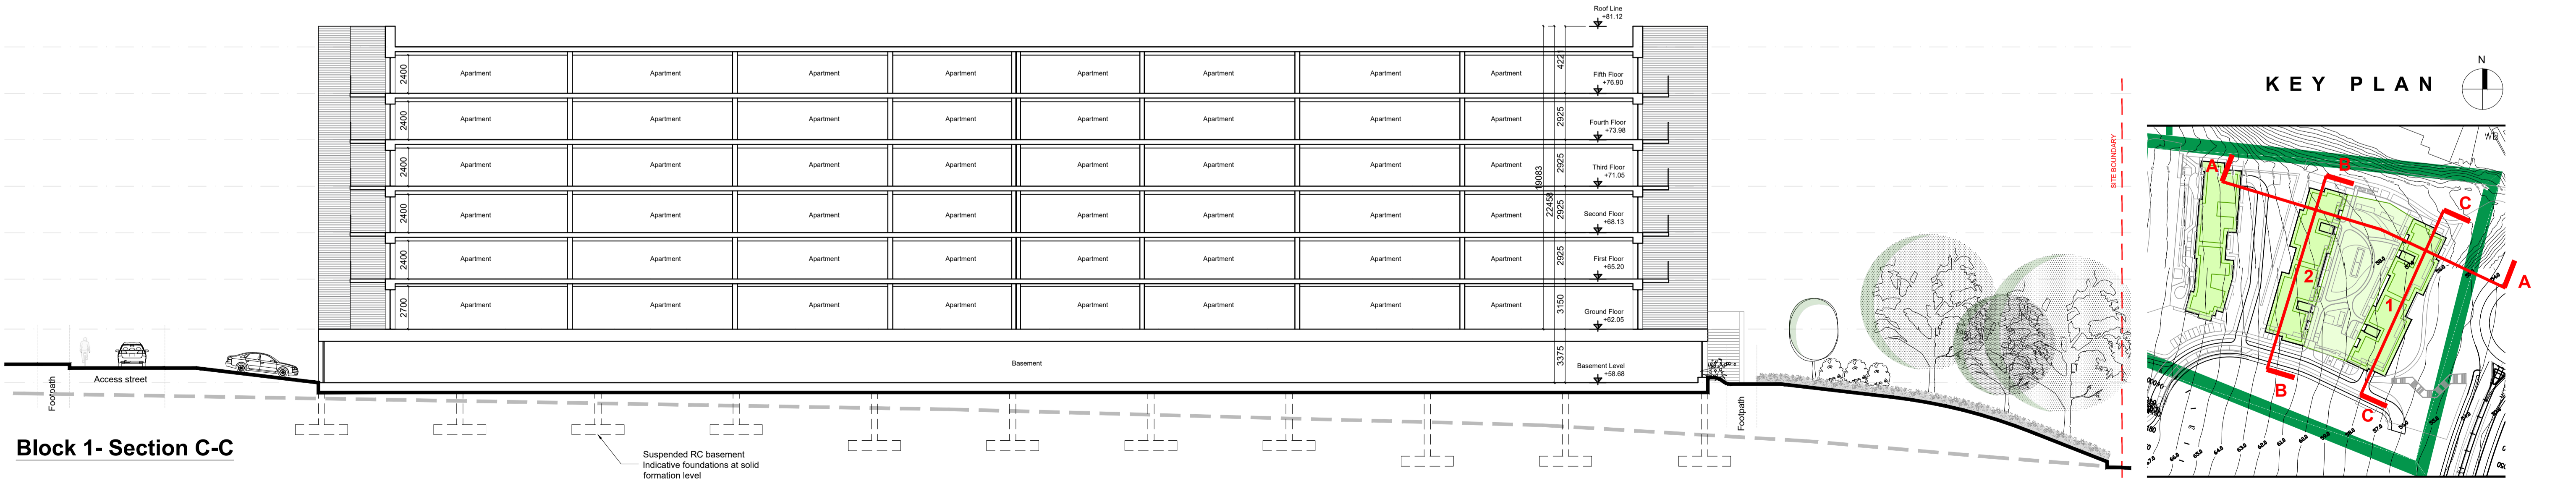

Block 1- Section C-C

GENERAL NOTES

THIS DRAWING TO BE READ IN CONJUNCTION WITH ARCHITECT'S DRAWINGS, CONSULTANT ENGINEER'S DRAWINGS AND SPECIFICATIONS & LANDSCAPE ARCHITECT'S DRAWINGS. REFER TO ARCHITECT'S SITE PLAN FOR NORTH ORIENTATION.
LEVELS GIVEN ON DRAWINGS ARE GIVEN TO A LOCAL ABSOLUTE ZERO LEVEL FOR SPECIFIC LEVELS DEPENDING ON INDIVIDUAL UNIT LOCATION. REFER TO ARCHITECT'S CONTEXT SECTIONS AND ENGINEER'S DRAWINGS WHERE LEVELS ARE ALL GIVEN IN RELATION TO LAND SURVEYOR'S BENCHMARK BASED ON MALIN HEAD DATUM LEVEL.

NOTES ON FINISHES

- ROOF : TO BE FINISHED WITH SEDUM ROOF (MINIMUM 60% COVERAGE) ON SINGLE PLY MEMBRANE OR SIMILAR
- WALLS : METAL TO BE FINISHED IN SELECTED CLAY BRICK WORK, STONE AND CLADDING (TO AREAS)
- JOINERY : ALL WINDOWS, DOORS/FRAMES & LEAVES TO BE UPVC WITH ALUMINIUM CURTAIN WALLING TO CORES
- RAINWATER GOODS : TO BE UPVC OR PROFILED ALUMINIUM TO SPECIFICATIONS
- BALUSTRADES/ RAILINGS : TO BE GLASS IN GALVANISED MILD STEEL FOR PAINTING

KEY PLAN



NOTES:

DO NOT SCALE FROM DRAWINGS. WORK TO FIGURED DIMENSIONS ONLY. ARCHITECT TO BE NOTIFIED OF ALL DISCREPANCIES.

REVISIONS		
DATE	DESCRIPTION	No.

M'GROSSAN O'Rourke MANNING ARCHITECTS

PROJECT TITLE: **Fassaroe Phase 1, Co Wicklow**

DRAWING TITLE: **Block 1 & 2 Section A-A, B-B, C-C**

DATE: **JAN 22**

SCALE: **1:200**

JOB NO: **15011.1**

DRAWING NO: **PL108**

DATE: **JAN 22**

REVISION: **RS**

DRAWN BY: **RS**