

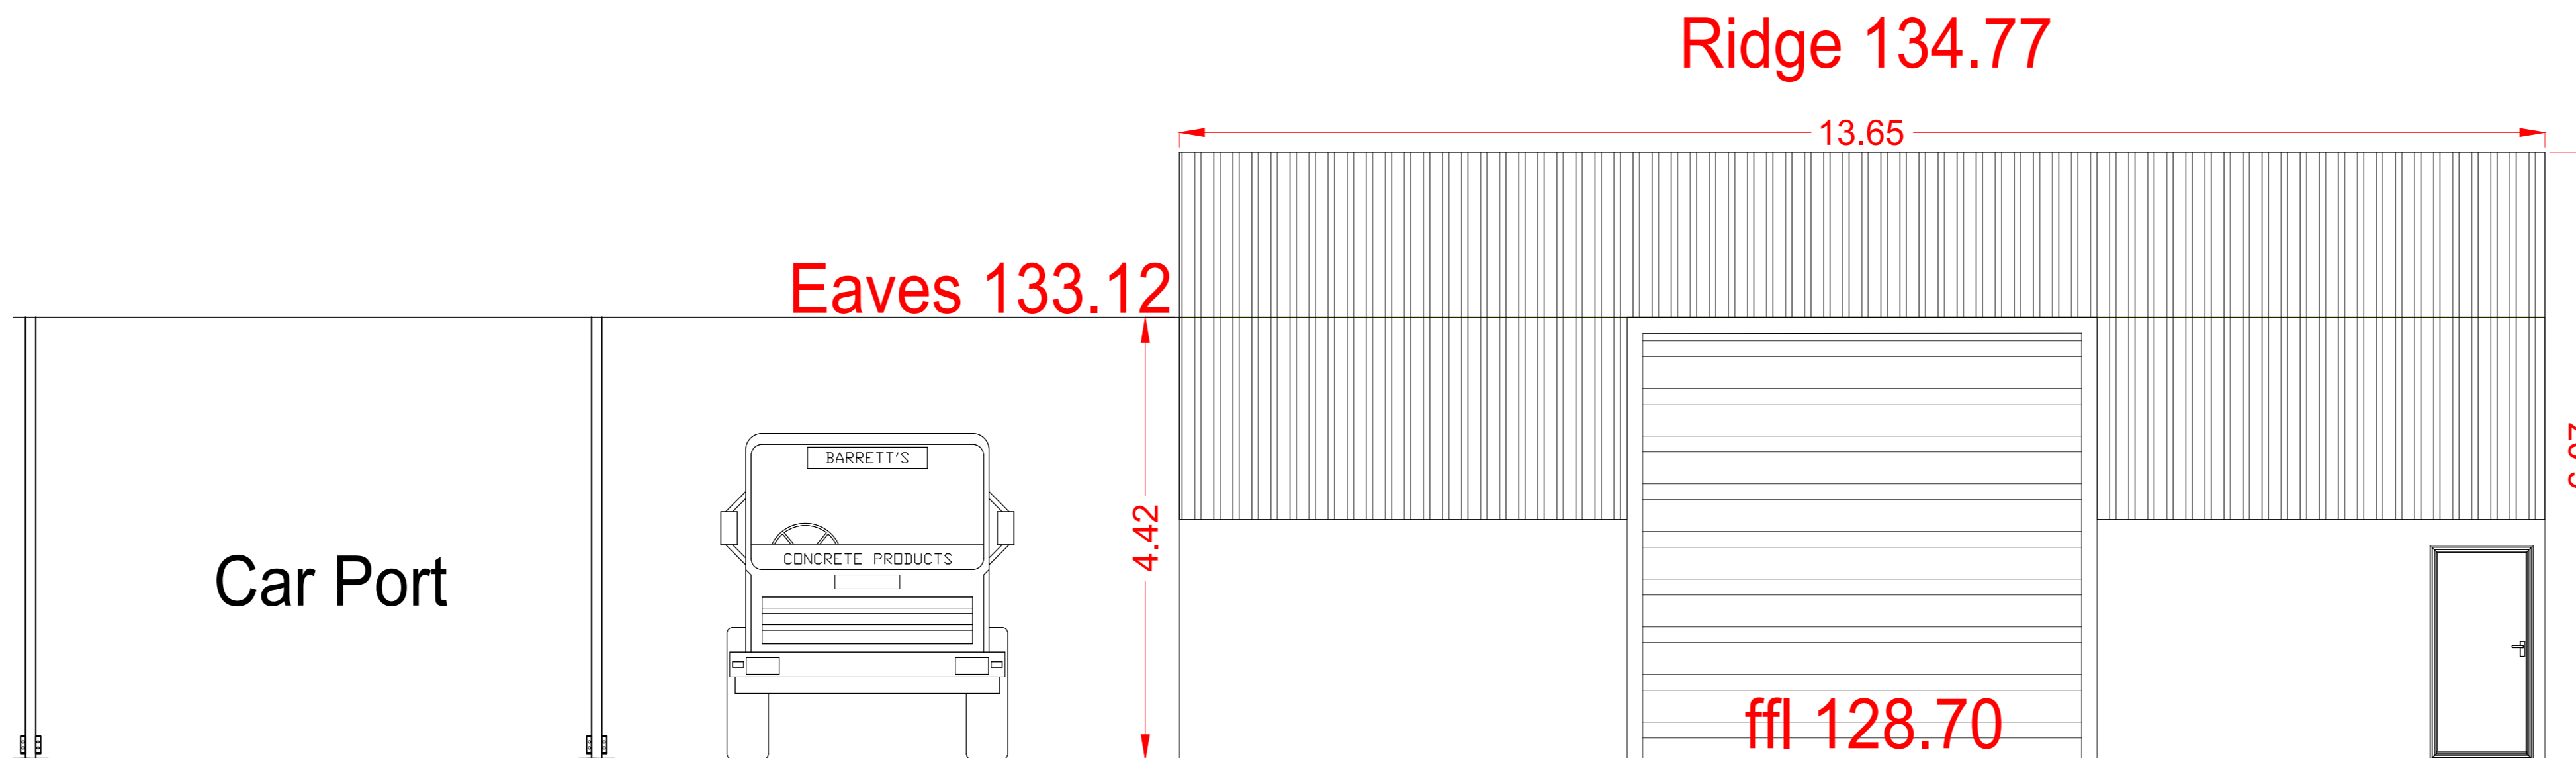


## Building D

## Notes

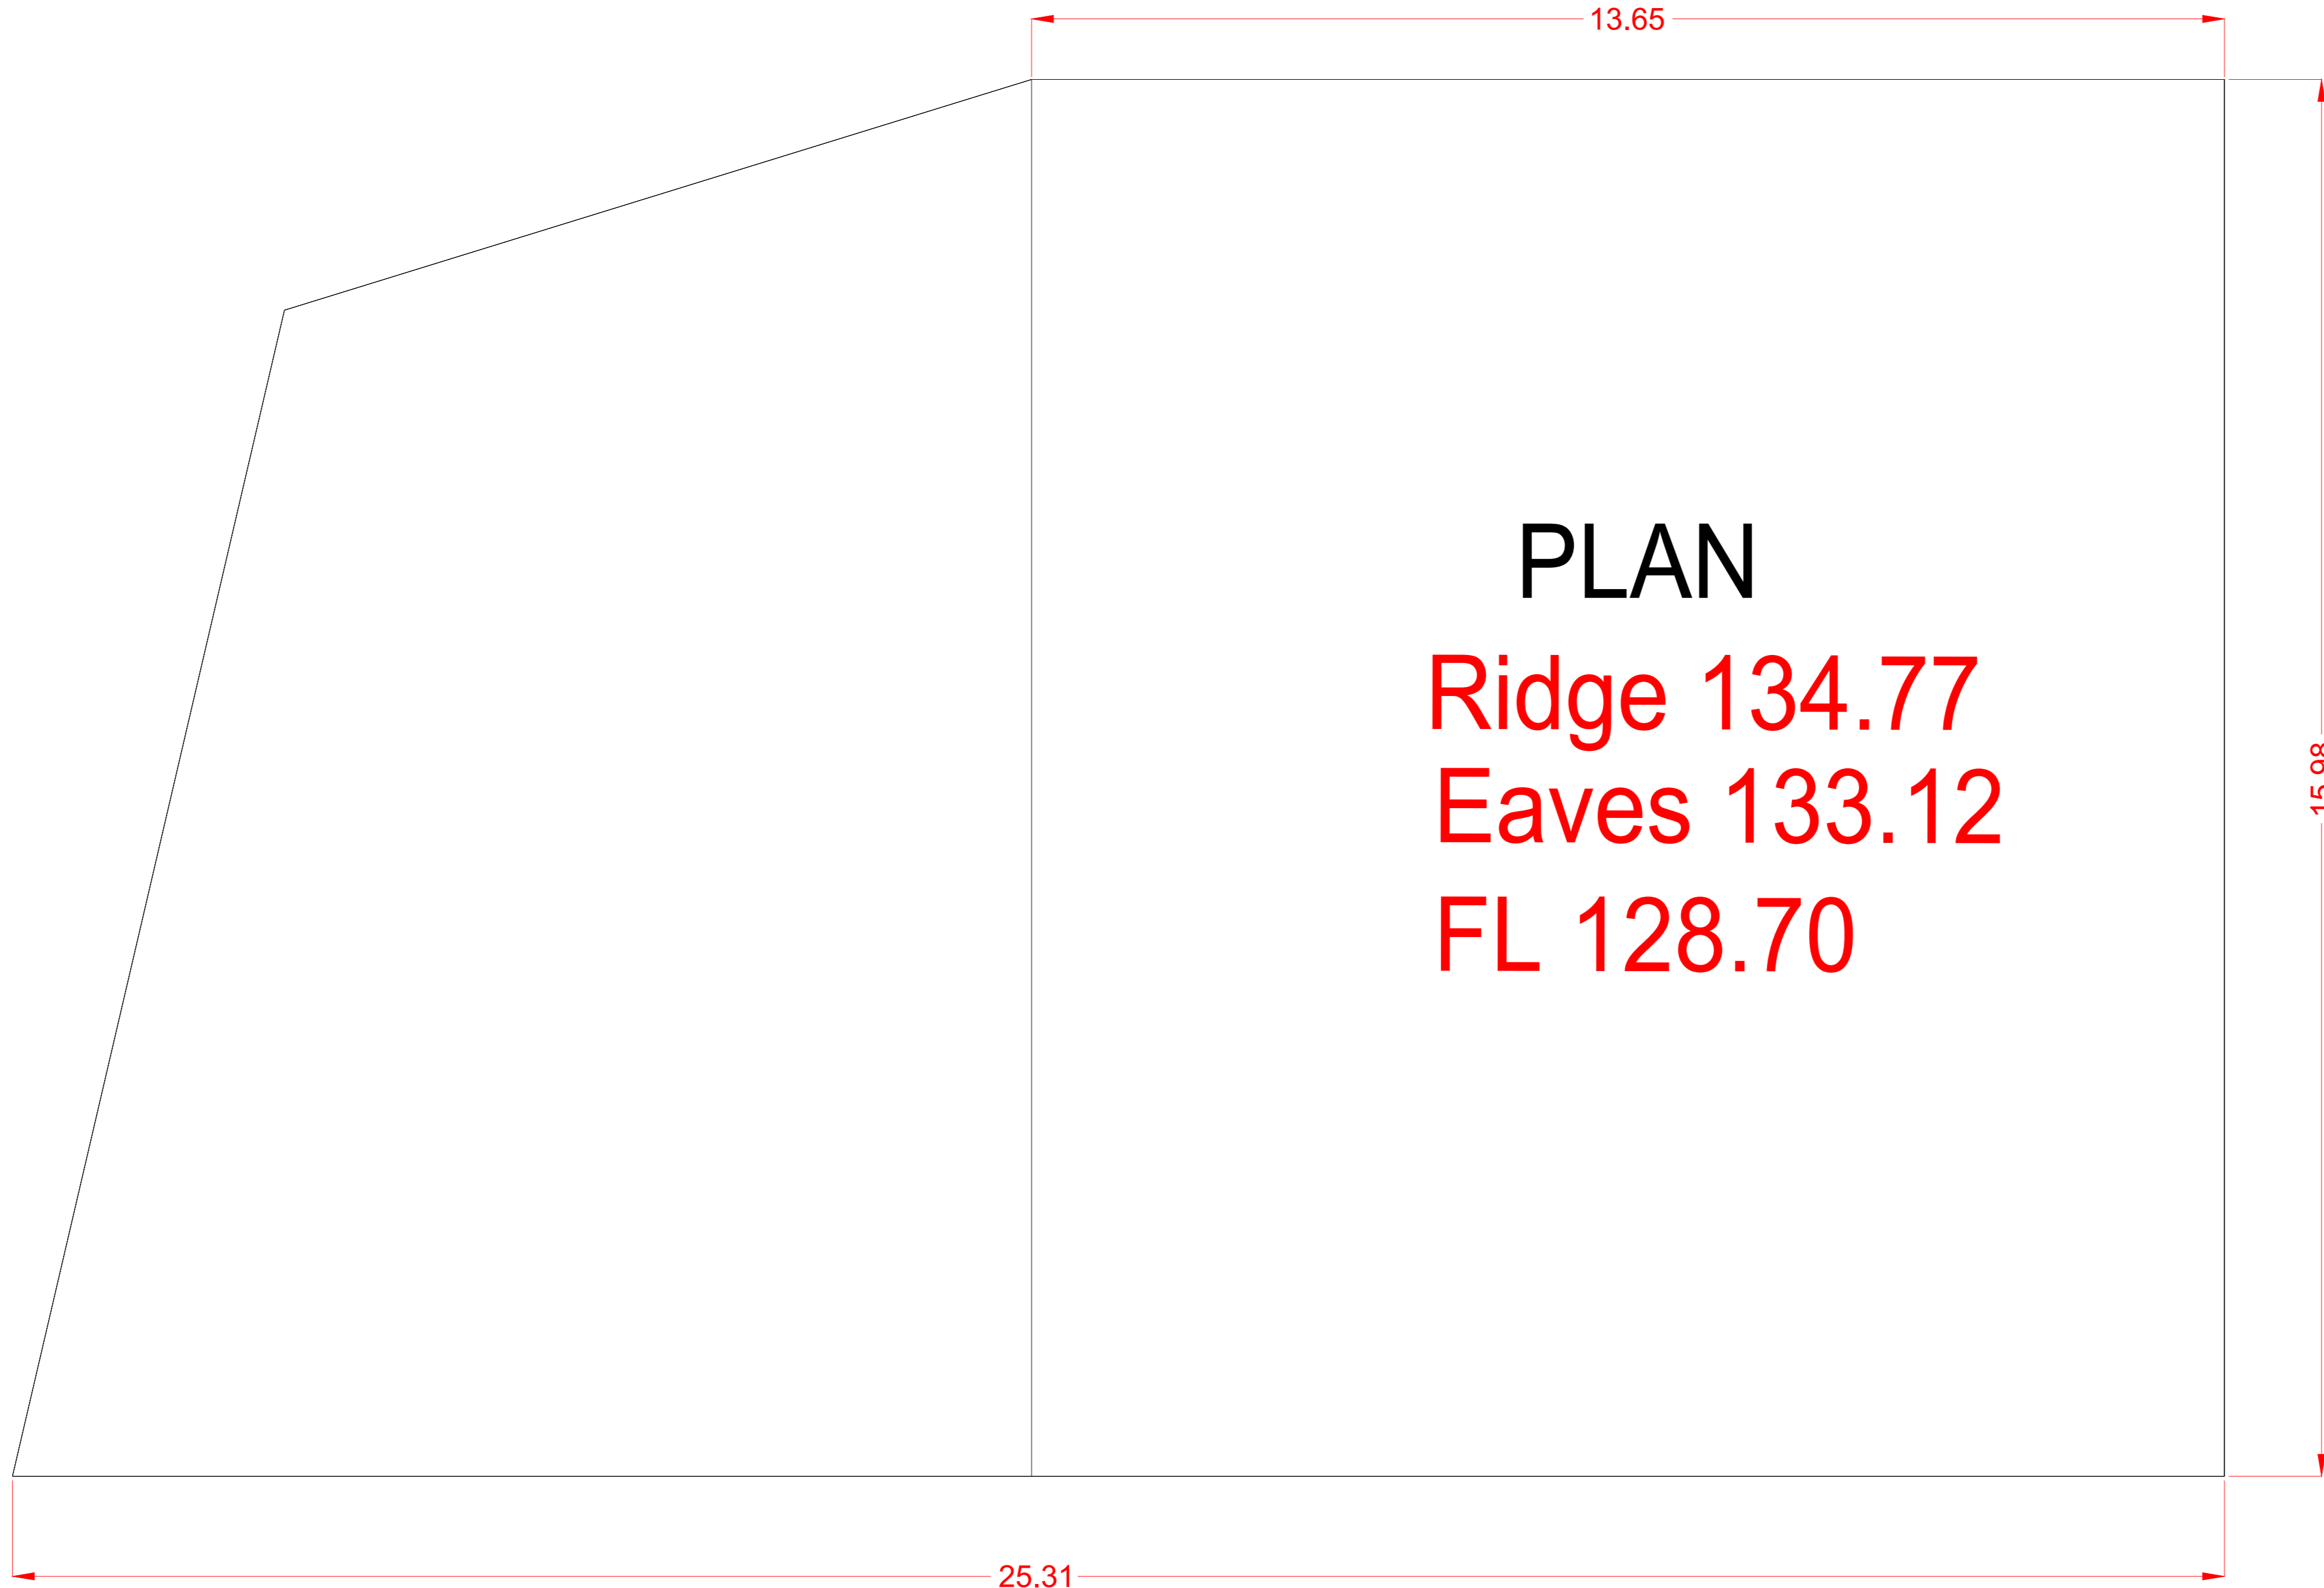

## Front Elevation

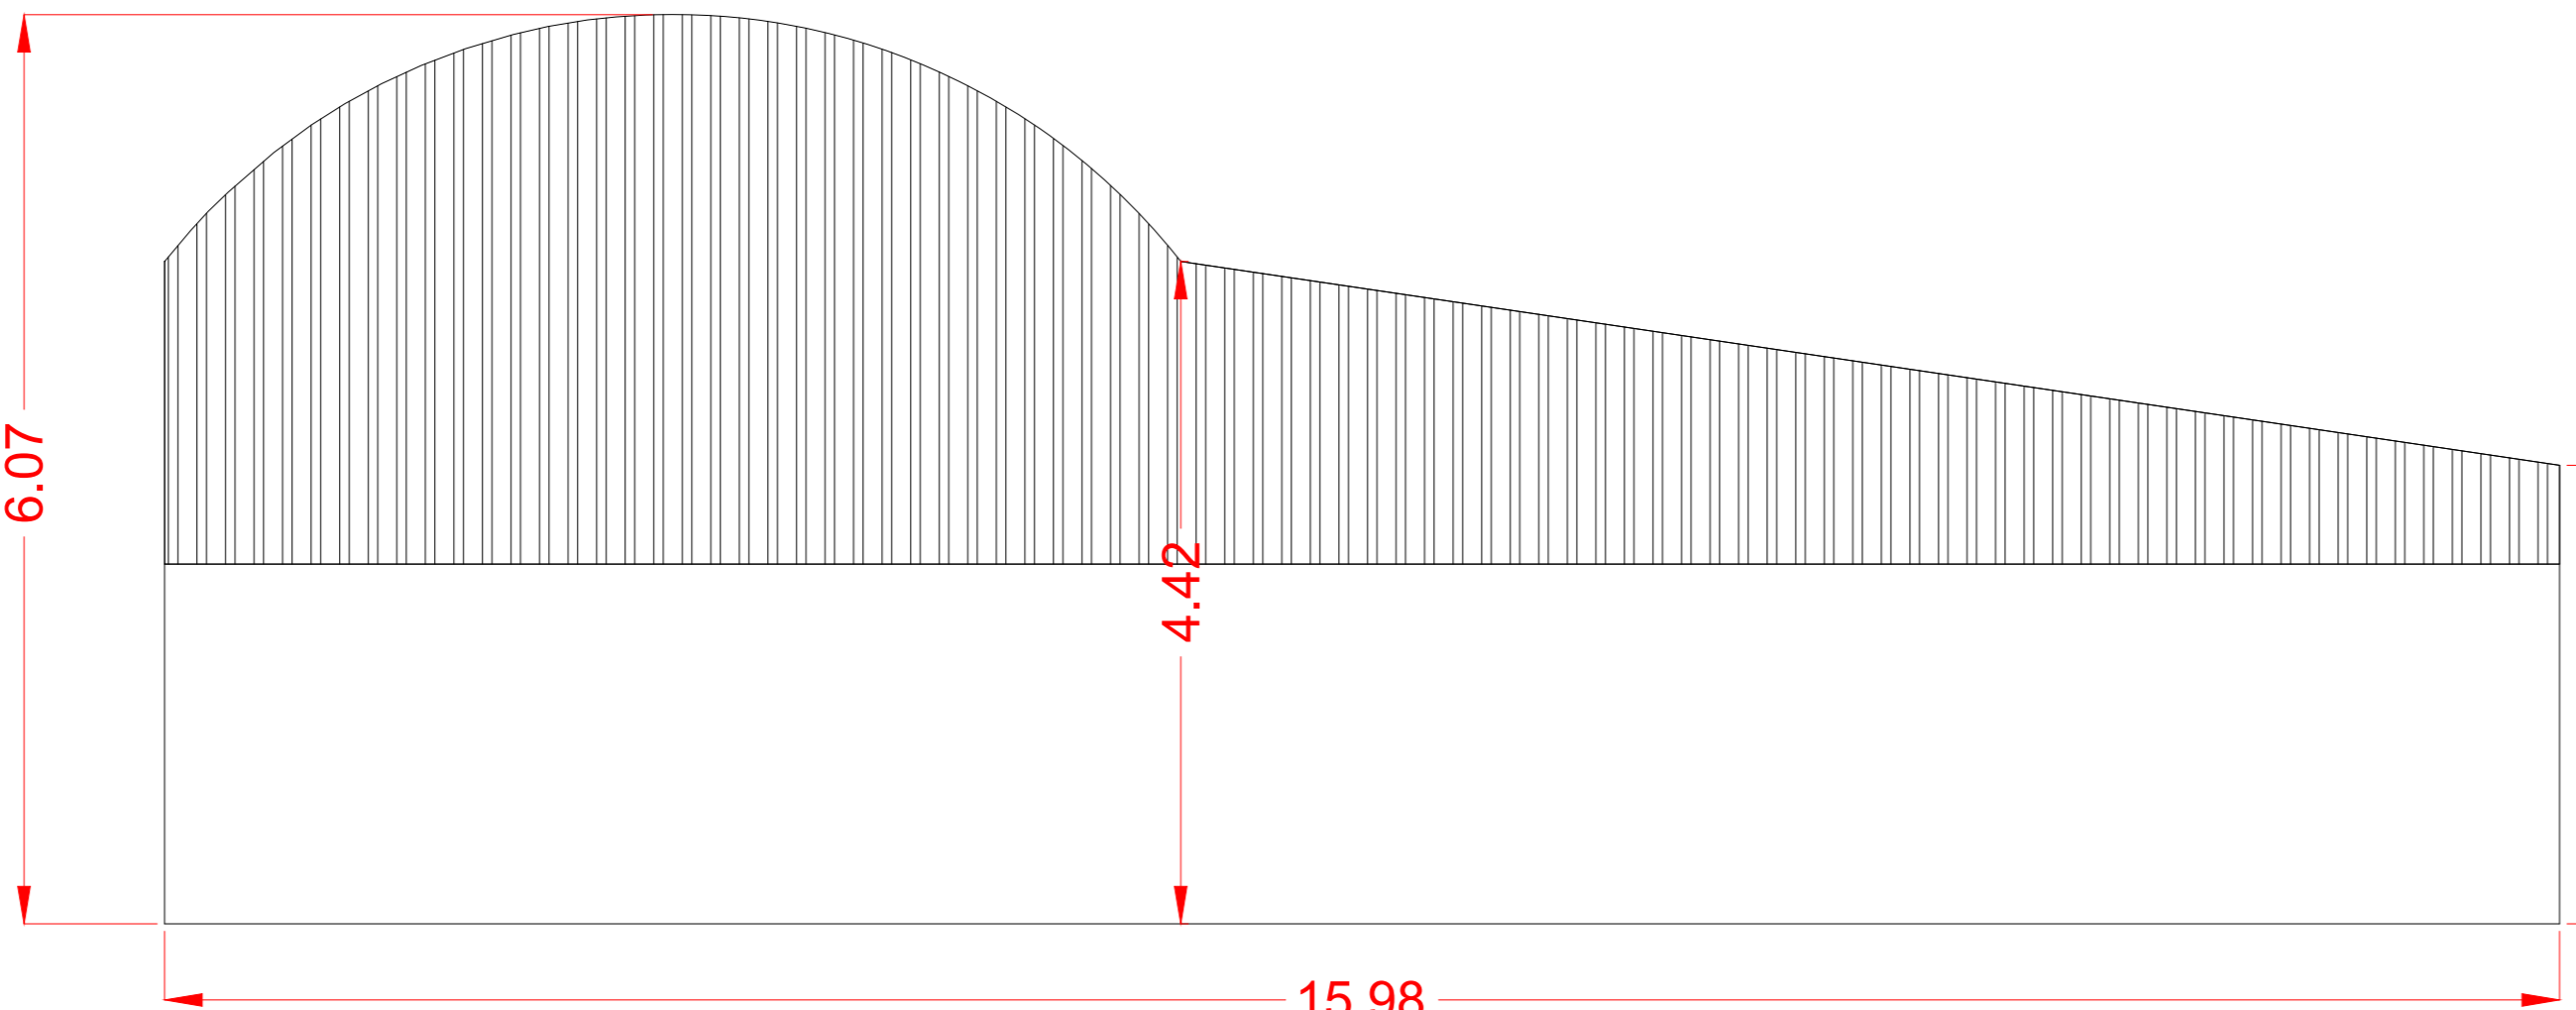

## Side Elevation

No.	Revision	Drg by	Chk by
Drg by TD	Chk by LW	App by LW	



**Murrrens Quarry  
Oldcastle, Co Meath**

### Building Elevations D



(A0)	Date April 28th, 2025
------	-----------------------

Drawing No. MM250507-09

ate April 28th, 2025

Drawing No. MM250507-09

Revision