



South Elevation

1:100

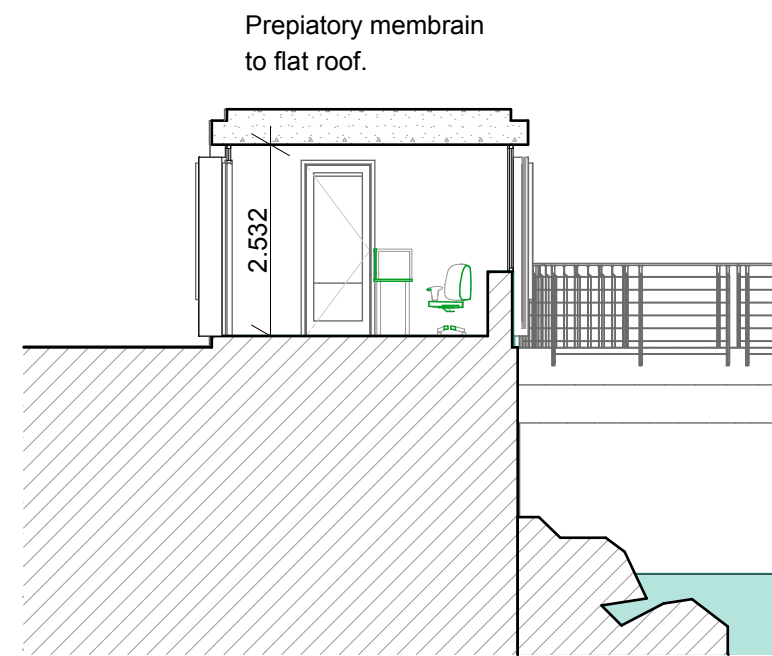



Building Section AA

1:100

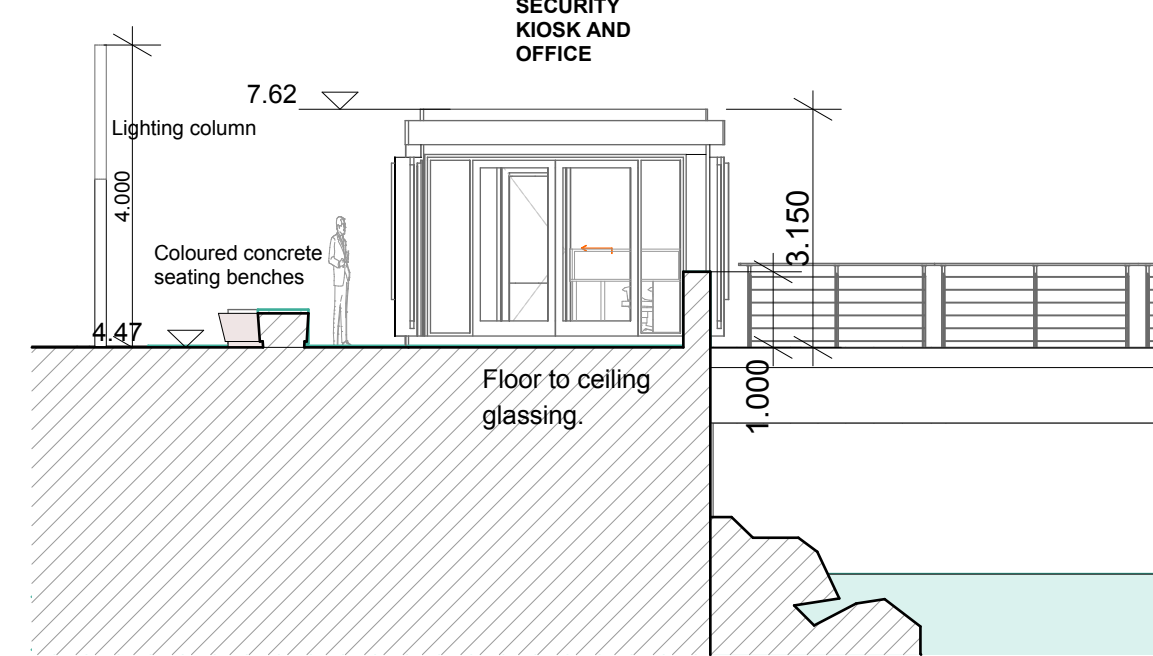


East Elevation

1:100

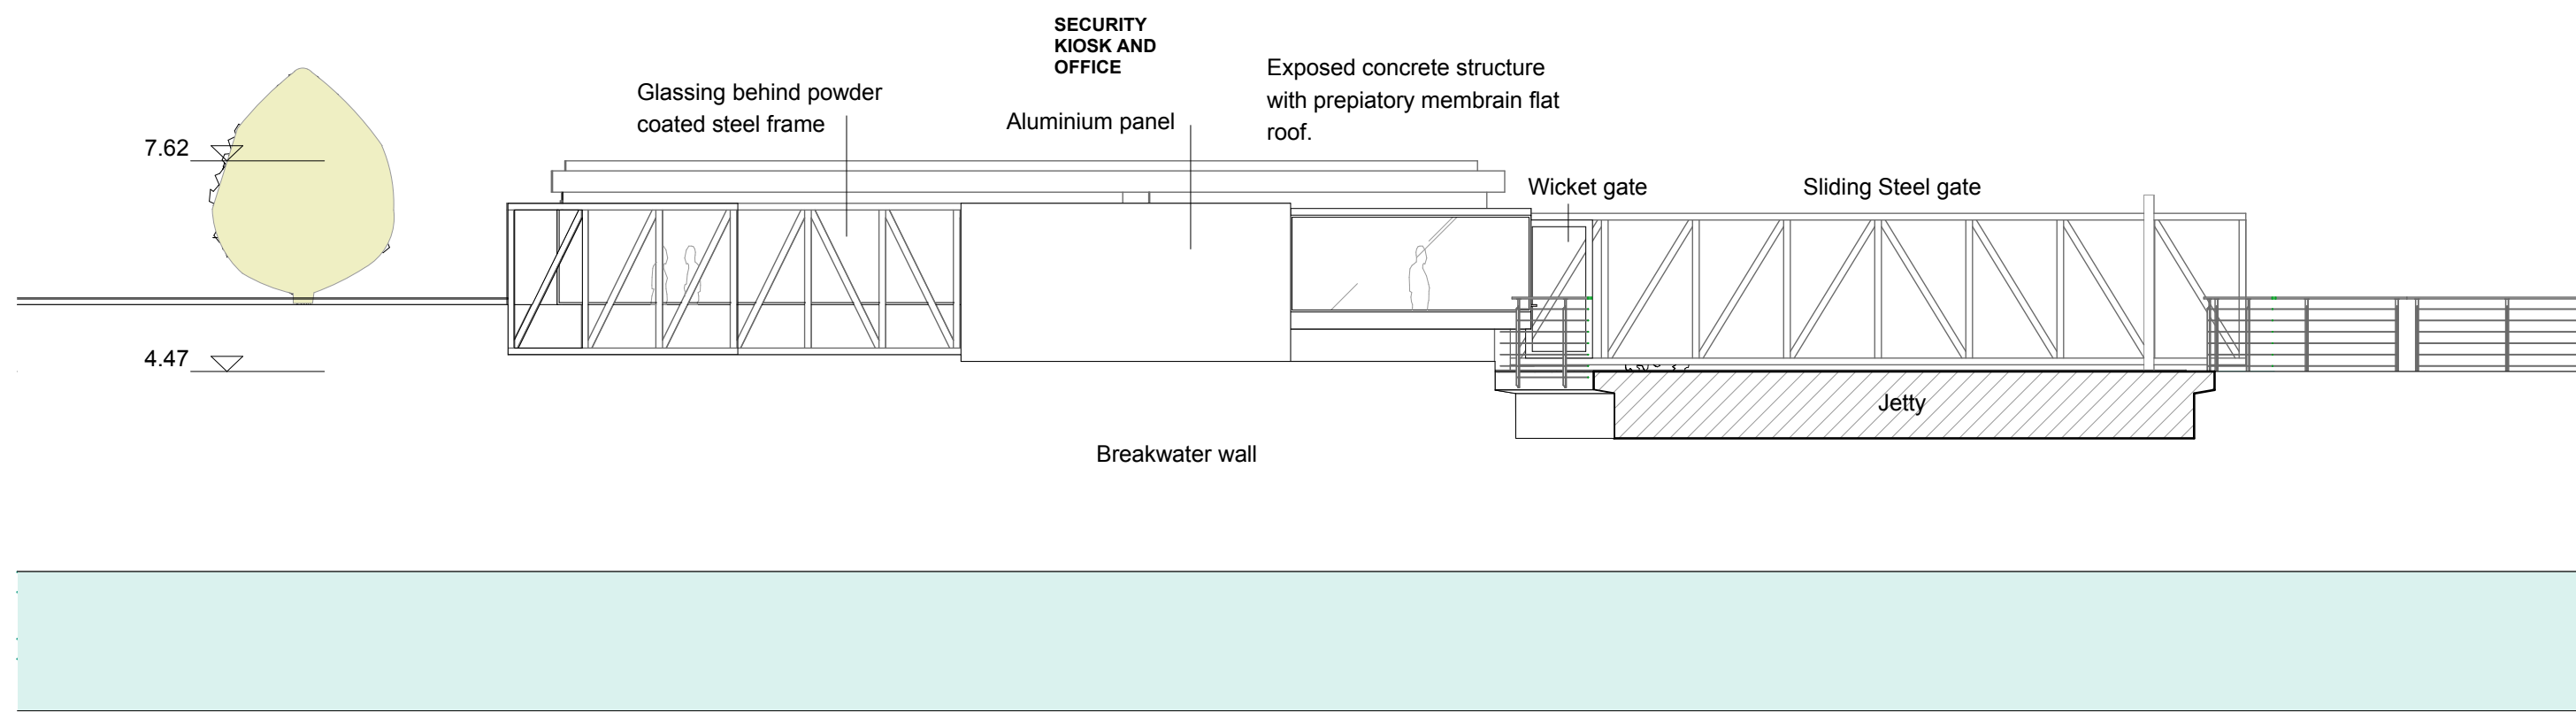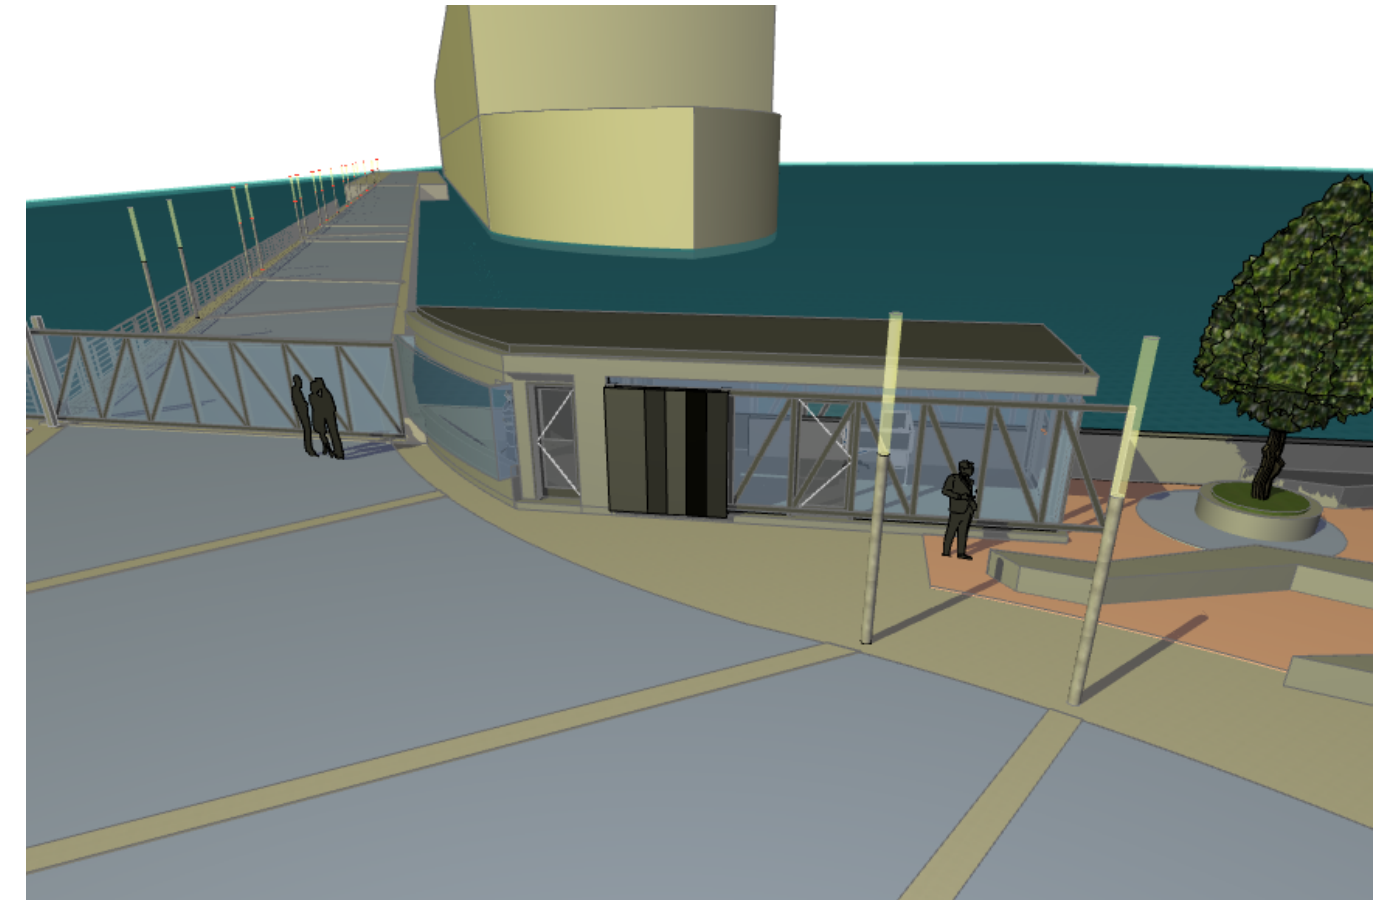


North Elevation

1:100

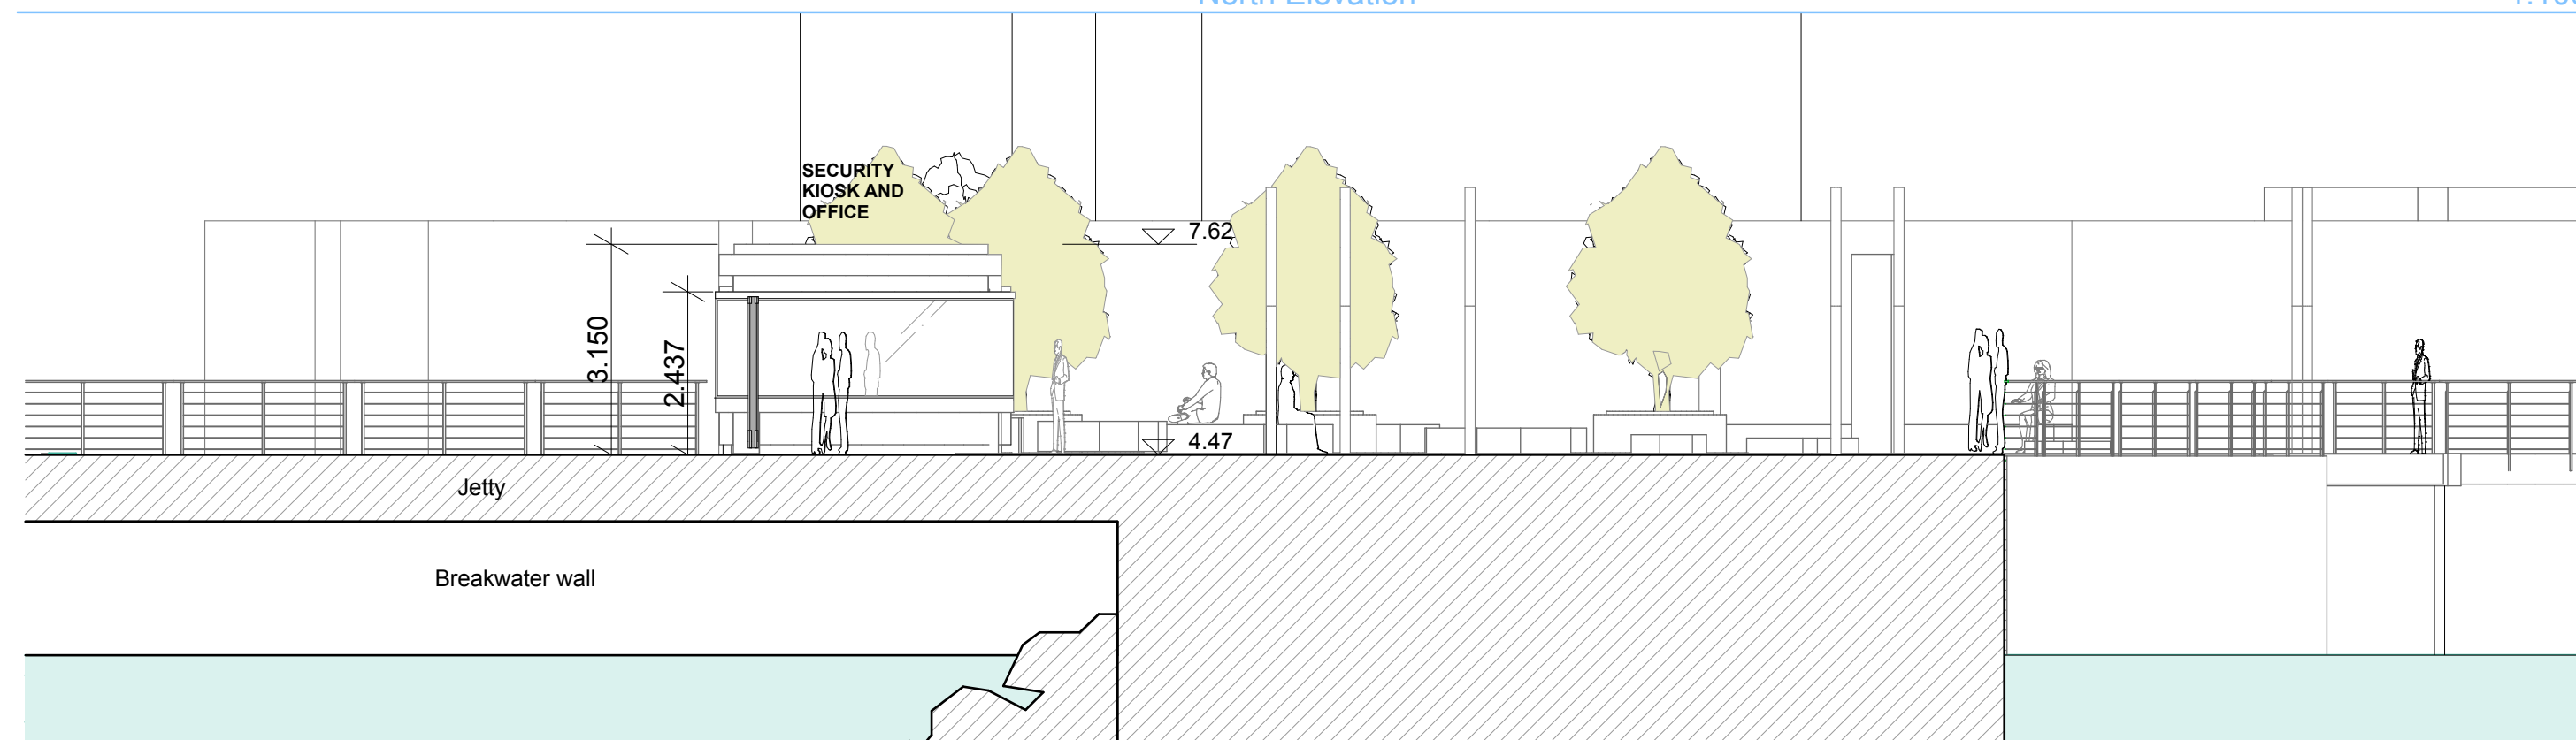


West Elevation

1:100

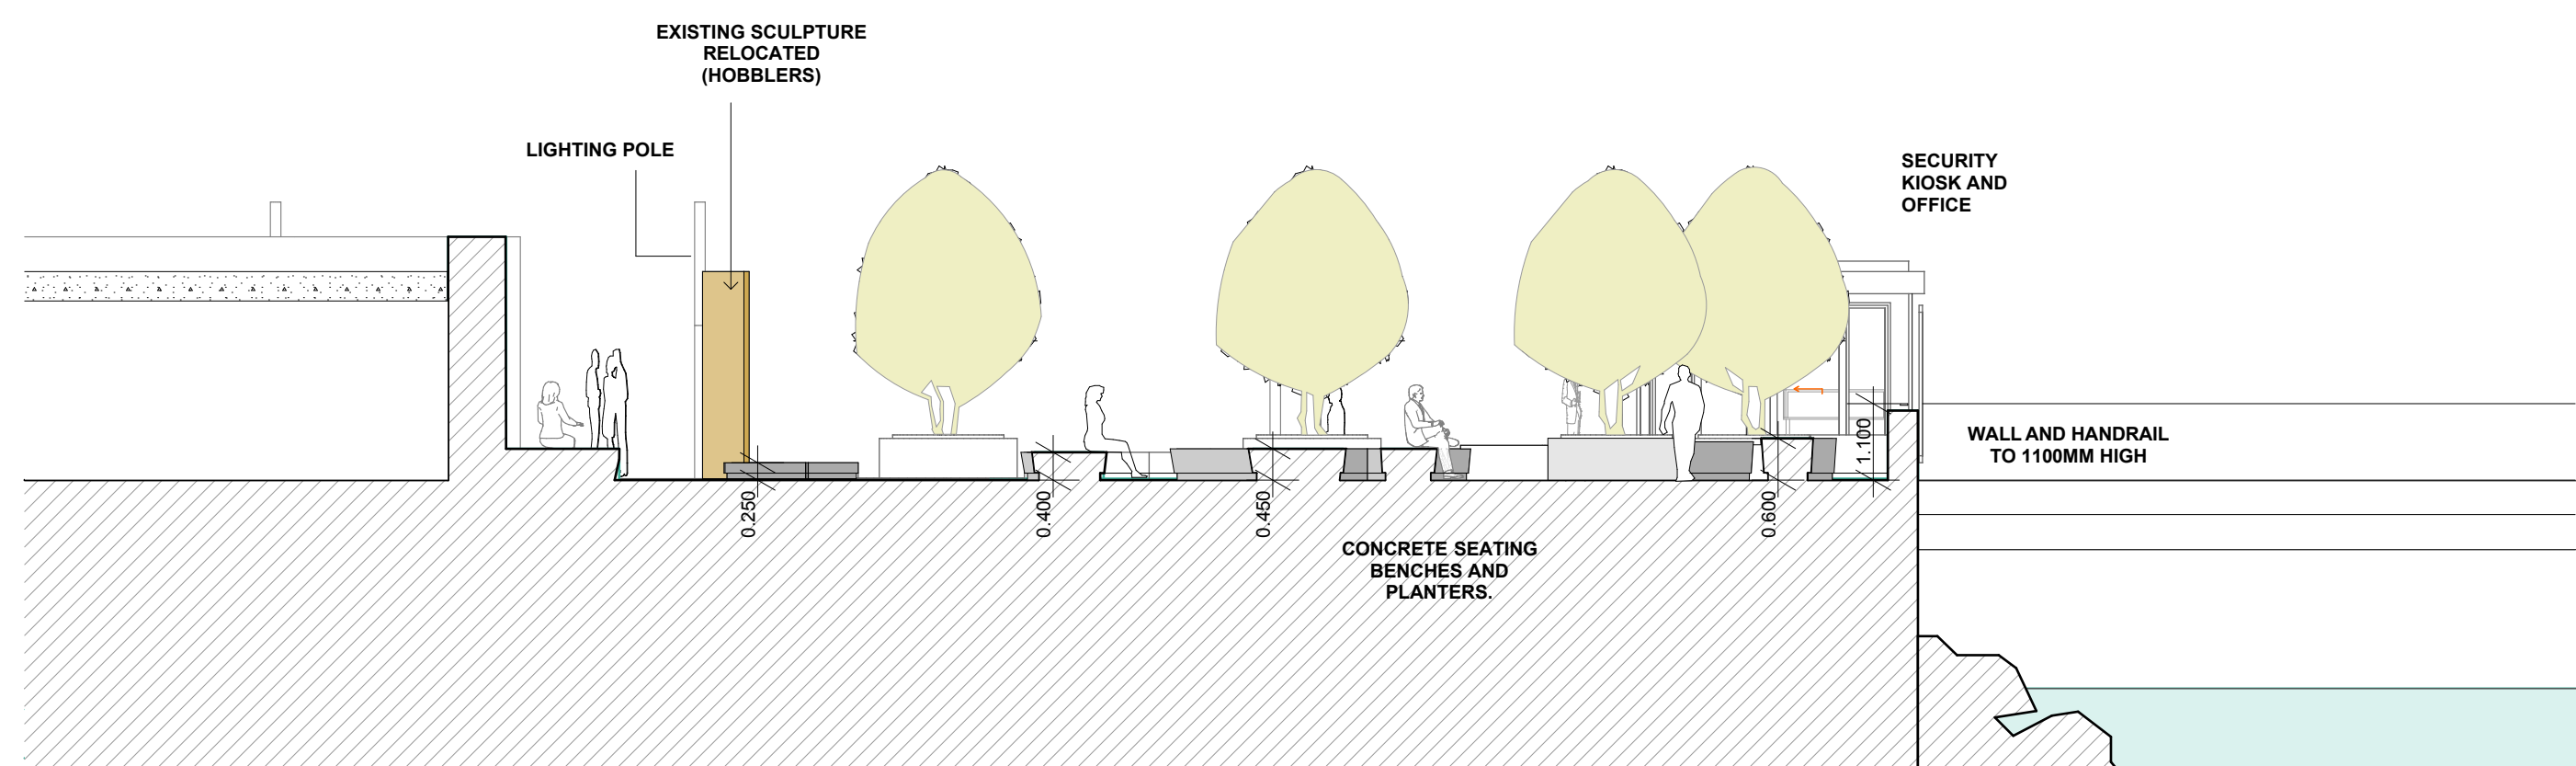

Building Section BB

1:100

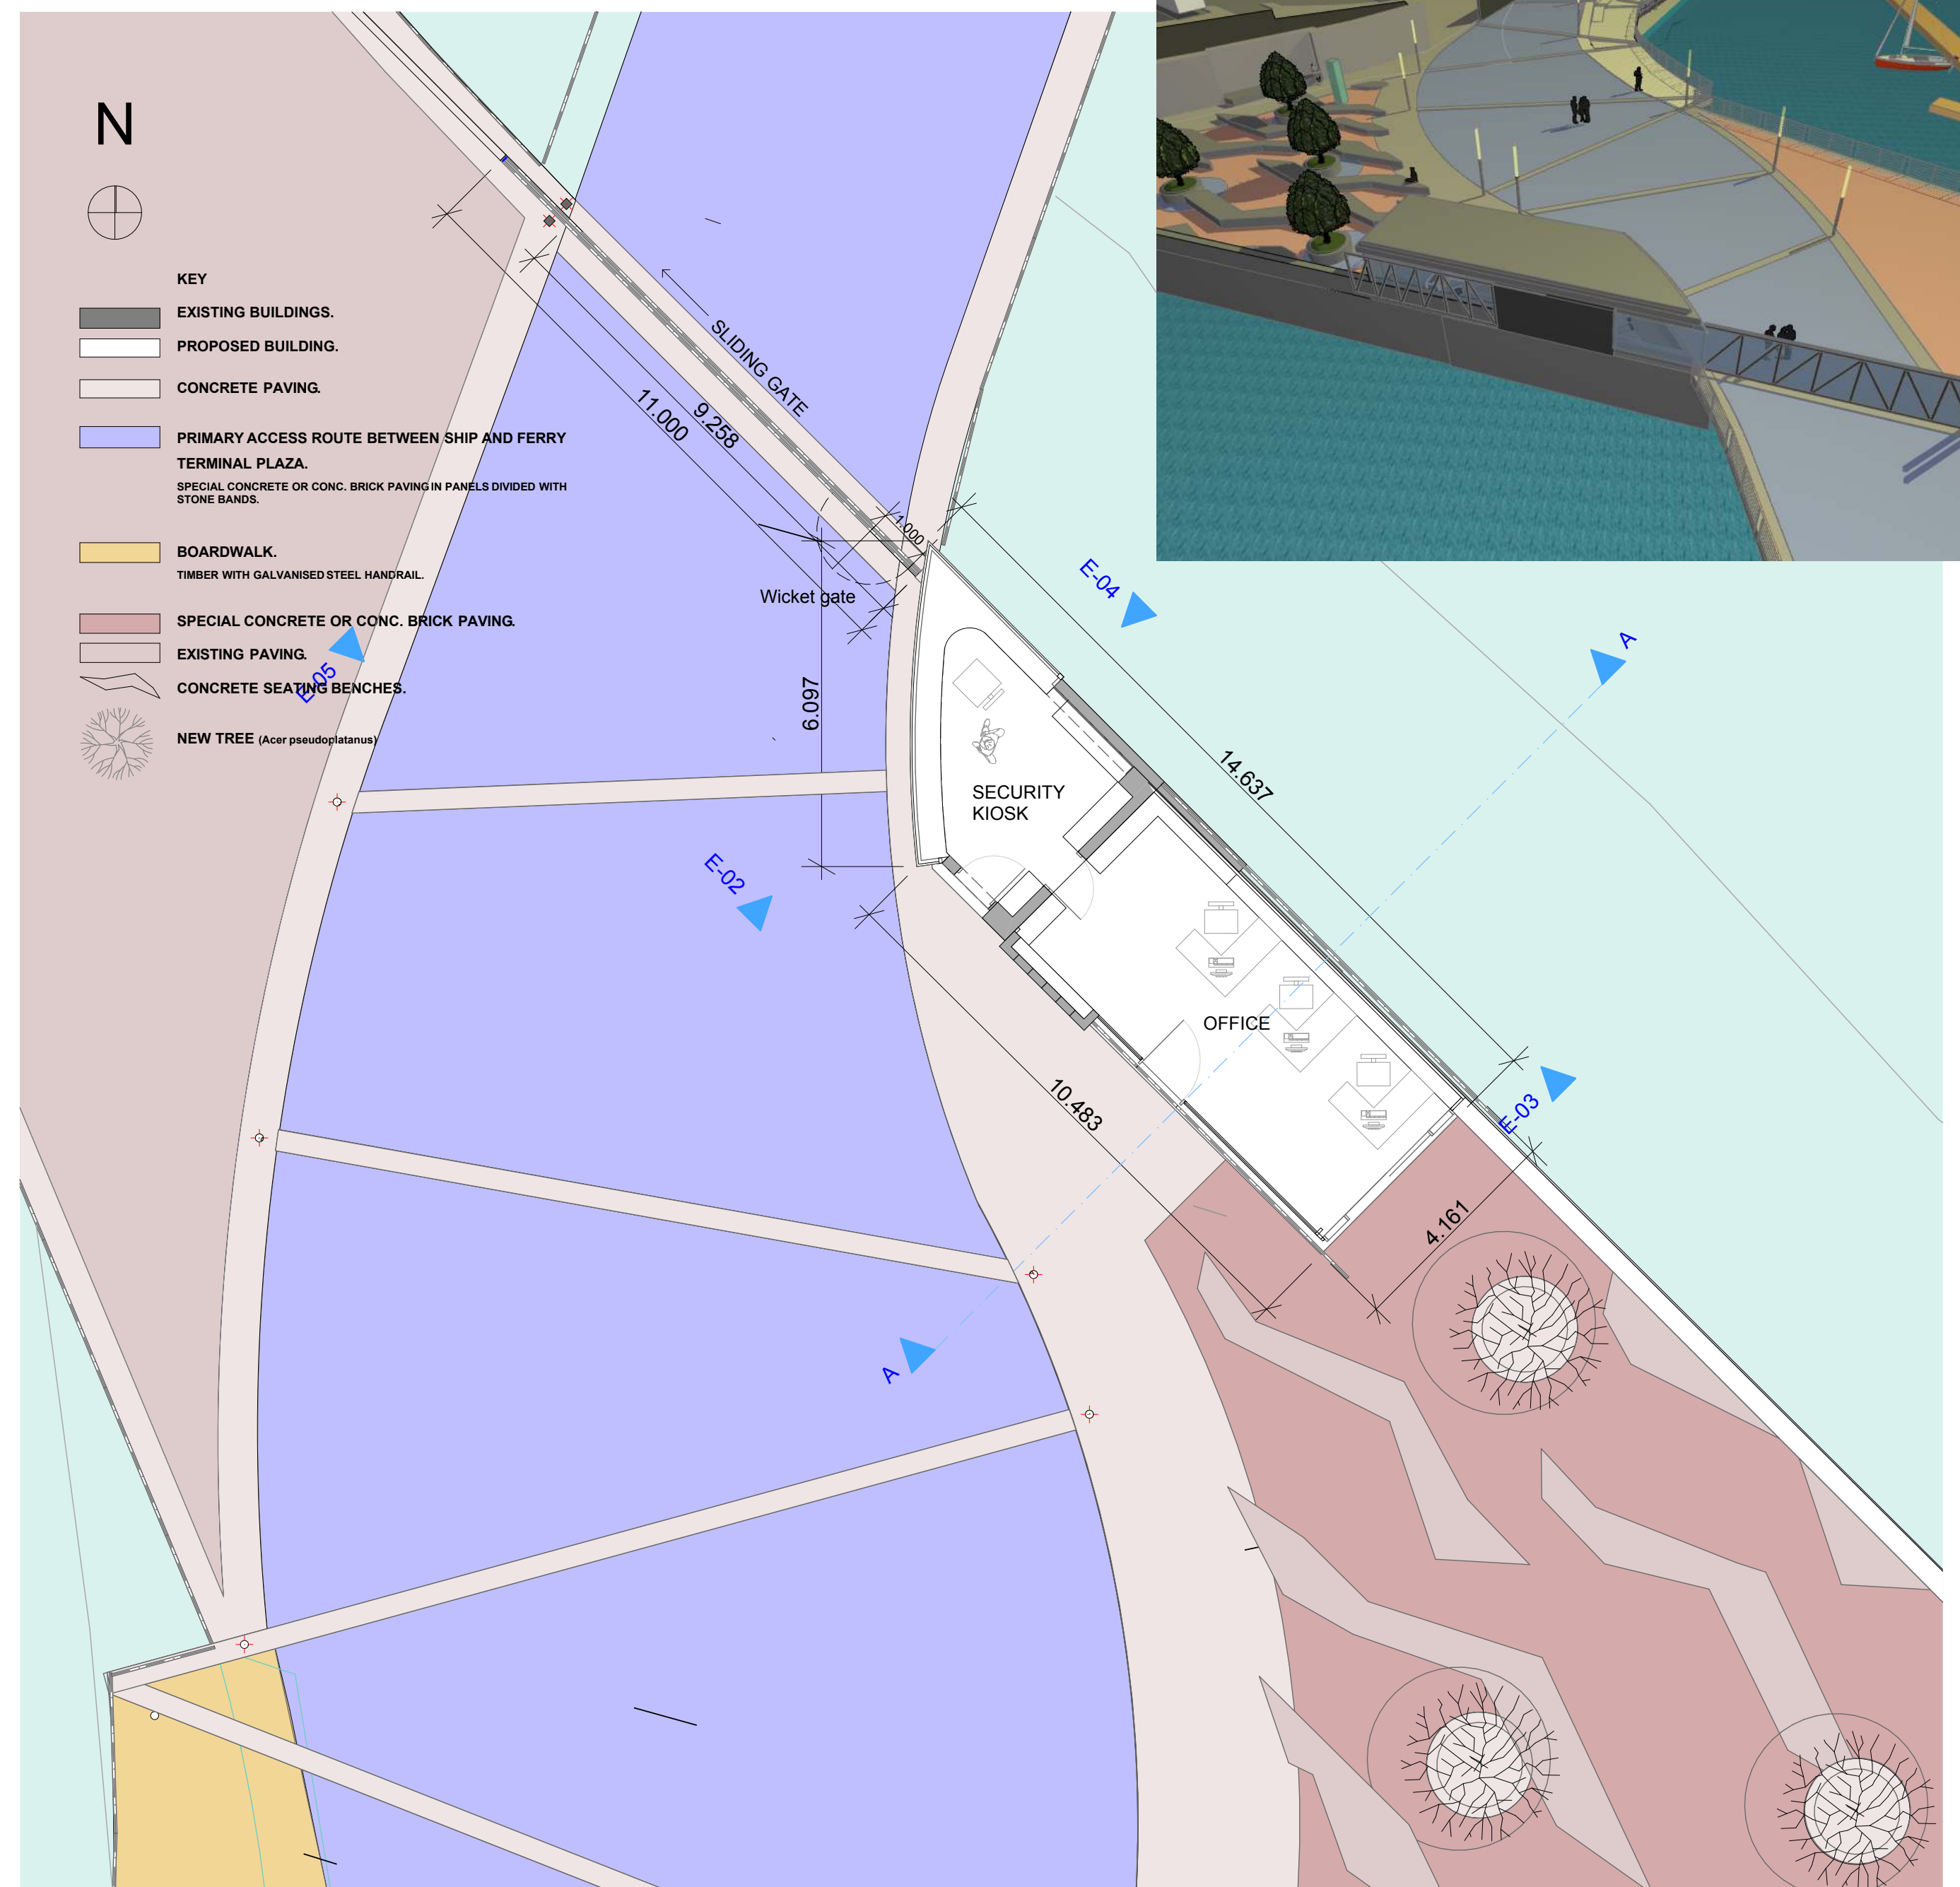

Ground Floor

0.

This drawing is to be read in conjunction with all other relevant architecture and engineering drawings.

NOTES:	REV	DATE :	DESCRIPTION :	PROJECT :	TITLE :	DATE :	DWG NO.:	SHAFFREY ASSOCIATES ARCHITECTS
	A	01.04.2015		Dun Laoghaire Harbour	Cruise Berth - Security building :	18.03.2015		HISTORIC BUILDINGS · PLANNING · URBAN DESIGN
	B	14.04.2015		New Cruise Berth Facility		SCALE : Scale 1:100@A1, 1:200@A3	1052-004-P	29 LOWER ORMOND QUAY, DUBLIN 1, IRELAND
	C	25.05.2015				DRAWN BY : Brian Rowe		t + 353 1 8725 602 f + 353 1 8725 614 e + studio@shaffrey.ie
	D	02.06.2015	FOR PLANNING			CHECKED BY :	REV NO: E	
	E	19.06.2015						