



NOTES:

- DO NOT SCALE. USE FIGURED DIMENSIONS ONLY.
- THIS DRAWING IS TO BE READ IN CONJUNCTION WITH ALL OTHER RELEVANT ARCHITECTURAL AND ENGINEERING DRAWINGS.
- SURVEY DATA PROVIDED BY BASELINE SURVEYS LTD., CORK. SEE DRAWINGS GN-02001 AND GN02002 FOR DETAILS.
- ALL ADDITIONAL BACKGROUND INFORMATION SUPPLIED BY ORDINANCE SURVEY IRELAND. FOR SPECIFIC SHEET REFERENCES USED SEE DRAWING GN-0100.
- THE EXISTING STENA INFRASTRUCTURE IS SHOWN ON THE PLANNING DRAWINGS AS BEING REMOVED WHEN THE CRUISE BERTH IS IN PLACE. FOLLOWING THE DEPARTURE OF STENA FROM DUN LAOGHAIRE HARBOUR IN RECENT MONTHS DISCUSSIONS HAVE COMMENCED BETWEEN THE HARBOUR COMPANY AND STENA TO HAVE THIS INFRASTRUCTURE REMOVED IN LINE WITH THE AGREEMENT IN PLACE. THAT PROCESS, INCLUDING ALL NECESSARY CONSENTS, IS BEING UNDERTAKEN INDEPENDENTLY OF THIS CRUISE BERTH PROPOSAL. AS A RESULT, THE PROPOSAL DRAWINGS AND THE EIS HAVE ASSUMED THAT THIS INFRASTRUCTURE WILL HAVE BEEN REMOVED BEFORE THE CRUISE BERTH IS OPERATIONAL.

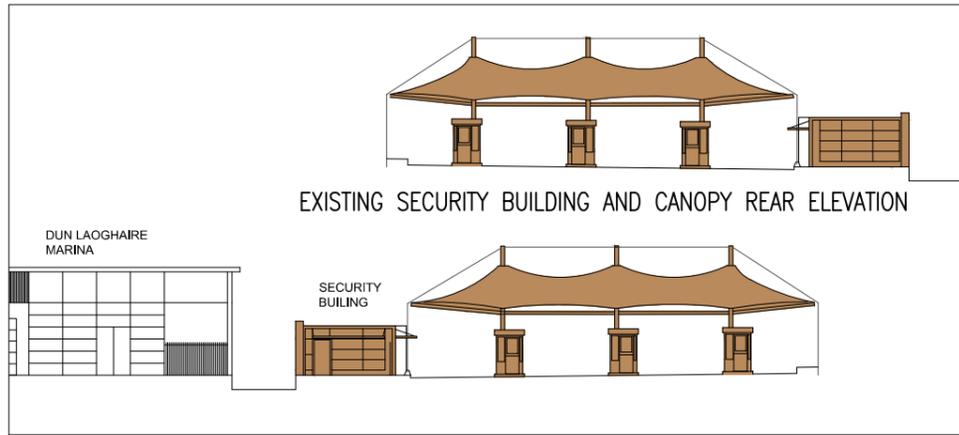

EXISTING SECURITY BUILDING AND CANOPY REAR ELEVATION


EXISTING SECURITY BUILDING AND CANOPY FRONT ELEVATION  
SCALE 1:200

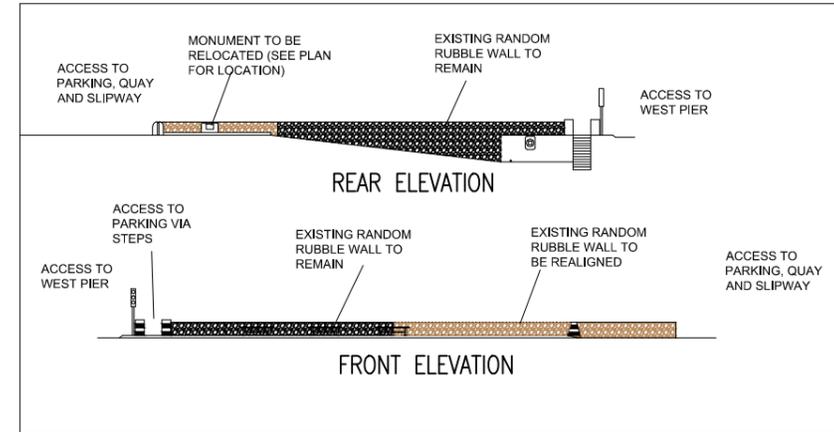


ACCOMMODATION ROAD – WALL REALIGNMENT – EXISTING WALL ELEVATION  
SCALE 1:200




SECURITY BUILDING & CANOPY EXISTING PLAN  
SCALE 1:200

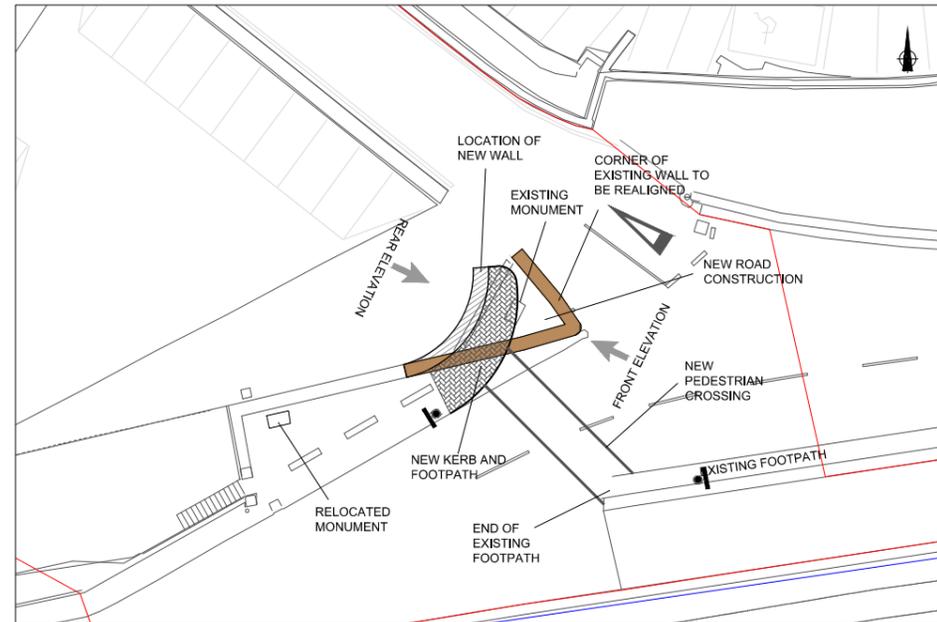

ACCOMMODATION ROAD – WALL REALIGNMENT – PLAN  
SCALE 1:200

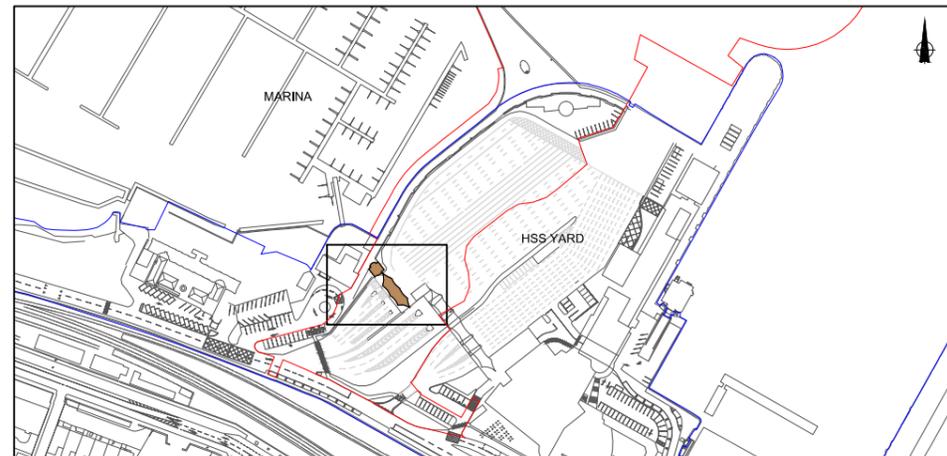

SECURITY BUILDING & CANOPY LOCATION PLAN  
SCALE 1:1,000

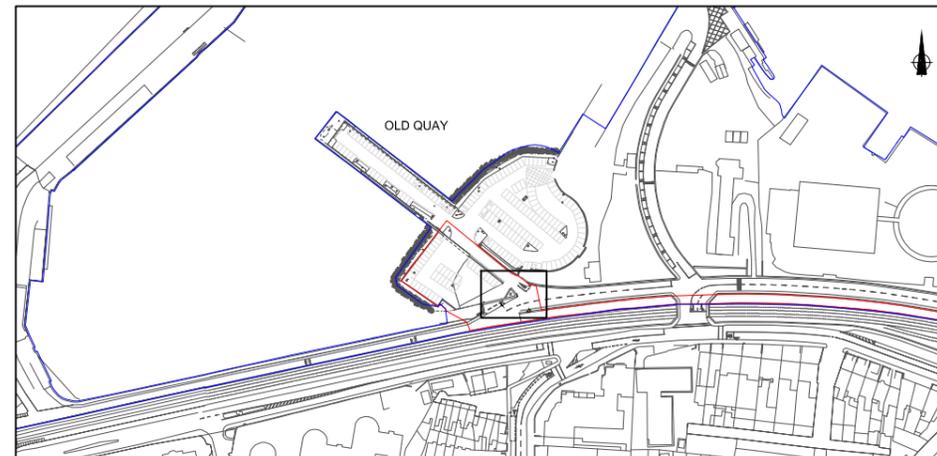

ACCOMMODATION ROAD – WALL REALIGNMENT LOCATION PLAN  
SCALE 1:1,000

LEGEND

- PLANNING BOUNDARY UNDER THIS APPLICATION
- DUN LAOGHAIRE HARBOUR COMPANY ESTATE LIMITS
- DUN LAOGHAIRE HARBOUR COMPANY HARBOUR LIMIT

Ordnance Survey Ireland Licence No. EN 0006015  
© Ordnance Survey Ireland/Government of Ireland.

REV.	DATE	AMENDMENT	DRN	APPD
CAD REF.	M:\Projects\10\10-090\Cad\Waterman Moylan\Civil\Planning\			

STATUS **PLANNING**

**Waterman Moylan**  
Engineering Consultants

MARINE HOUSE, CLANWILLIAM PLACE, DUBLIN 2.  
Tel: (01) 664 8900 Fax: (01) 661 3618  
Email: info@waterman-moylan.ie www.waterman-moylan.ie

CLIENT **Dun Laoghaire Harbour Company**

PROJECT **DUN LAOGHAIRE HARBOUR, NEW CRUISE BERTH FACILITY**

TITLE **LANDSIDE DEVELOPMENT BUILDING DEMOLITION PLAN (SHEET 2) AND ELEVATIONS PROPOSED**

DRAWN NS	DESIGNED PO	APPROVED	DATE JUNE 2015
SCALE AS SHOWN	JOB NO. 10-090	DRG. NO. LS-0311	SEQUENCE 30

© 2015. This drawing is copyright. No part of this document may be reproduced or transmitted in any form or stored in any retrieval system of any nature without the written permission of the consulting engineer or copyright holder except as agreed for use on the project for which the document was originally issued.