




KEY PLAN - SCALE 1:25,000

VESSEL INDICATED BASED ON "FREEDOM OF THE SEAS"

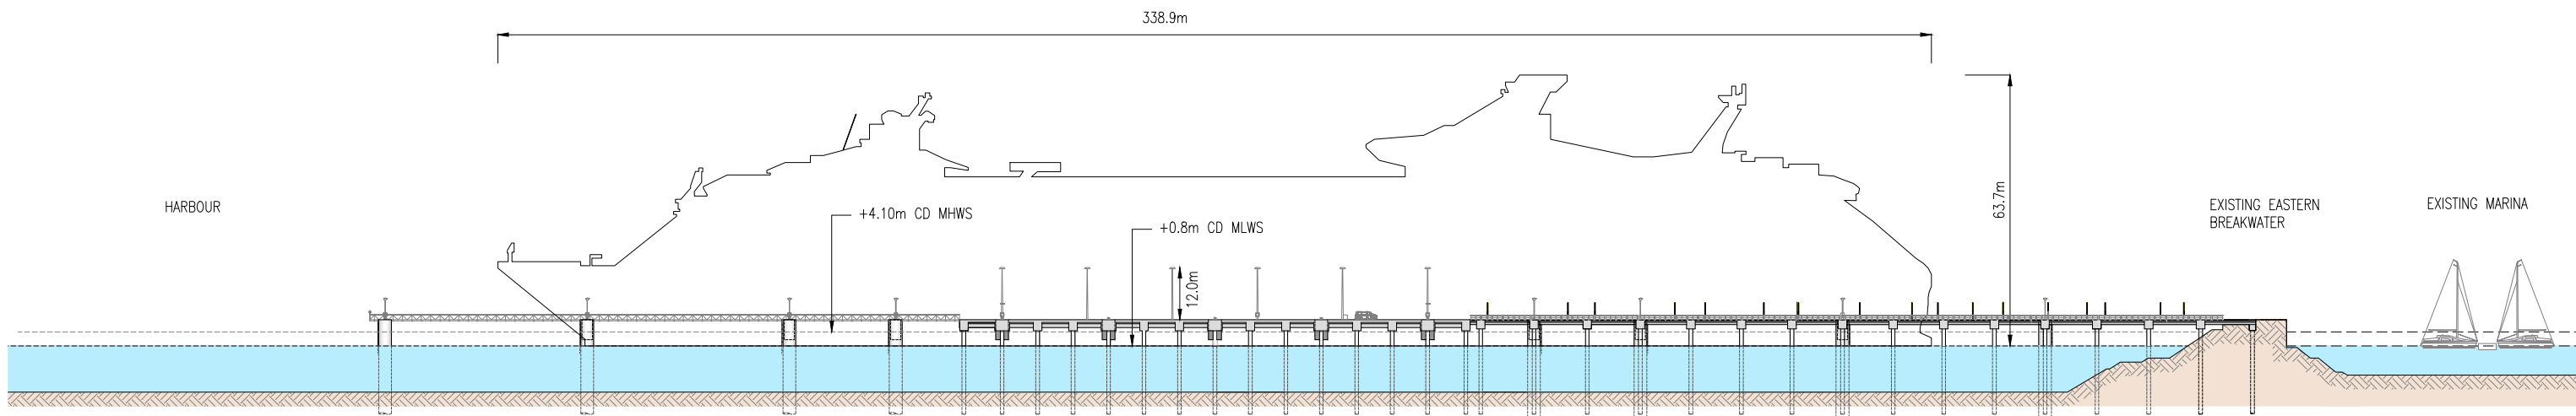

REV.	DATE	AMENDMENT	DRN	APPD
CAD REF.				

STATUS **PLANNING**

Waterman Moylan
Engineering Consultants

MARINE HOUSE, CLANWILLIAM PLACE, DUBLIN 2.
Tel: (01) 664 8800 Fax: (01) 661 3618
Email: info@waterman-moylan.ie www.waterman-moylan.ie

CLIENT **Dun Laoghaire Harbour Company**

PROJECT **DUN LAOCHAIRE HARBOUR
NEW CRUISE BERTH FACILITY**

TITLE **WEST ELEVATION
VISUAL CONTEXT**

DRAWN NS	DESIGNED SH	APPROVED RH	DATE JUNE 2015
SCALE 1:750 @ A1	JOB NO. 10-090	DRG. NO. SA-0052	SEQUENCE 43

© 2011. This drawing is copyright. No part of this document may be re-produced or transmitted in any form or stored in any retrieval system of any nature without the written permission of the consulting engineer or copyright holder except as agreed for use on the project for which the document was originally issued.