



SITE ENTRANCE LAYOUT PLAN

Scale 1:375

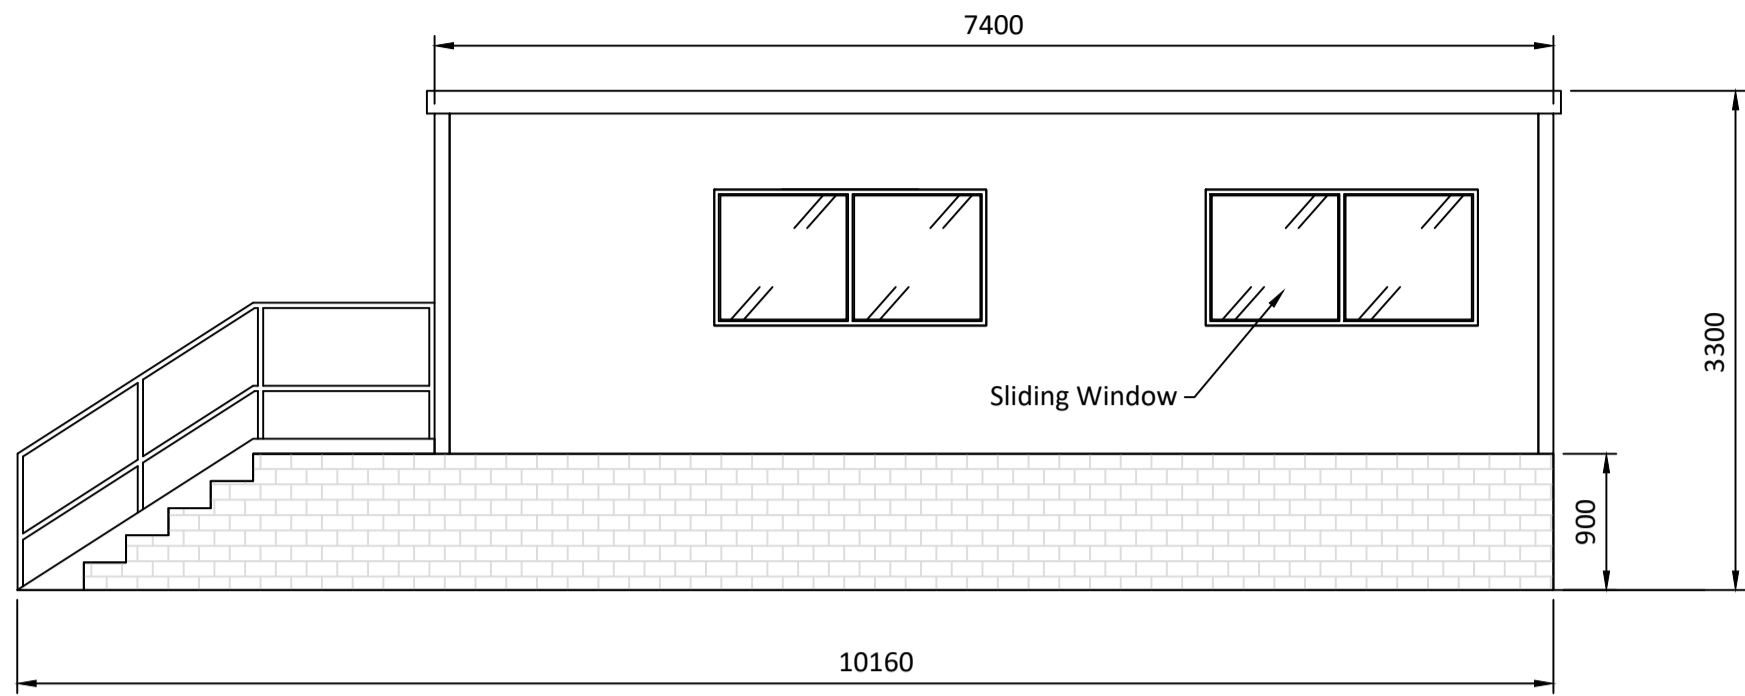


SOUTH ELEVATION

Scale 1:50

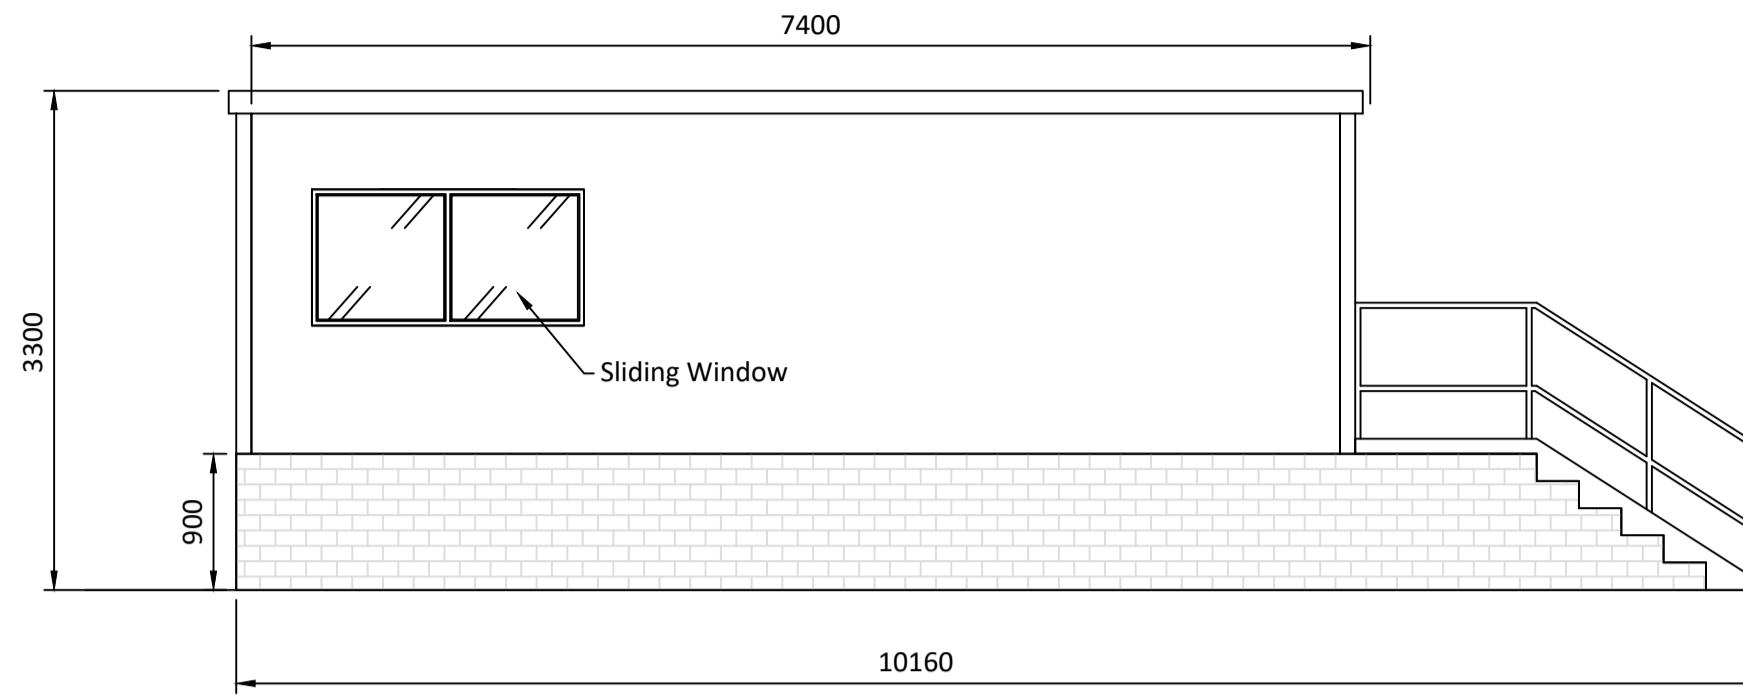


NORTH ELEVATION

Scale 1:50

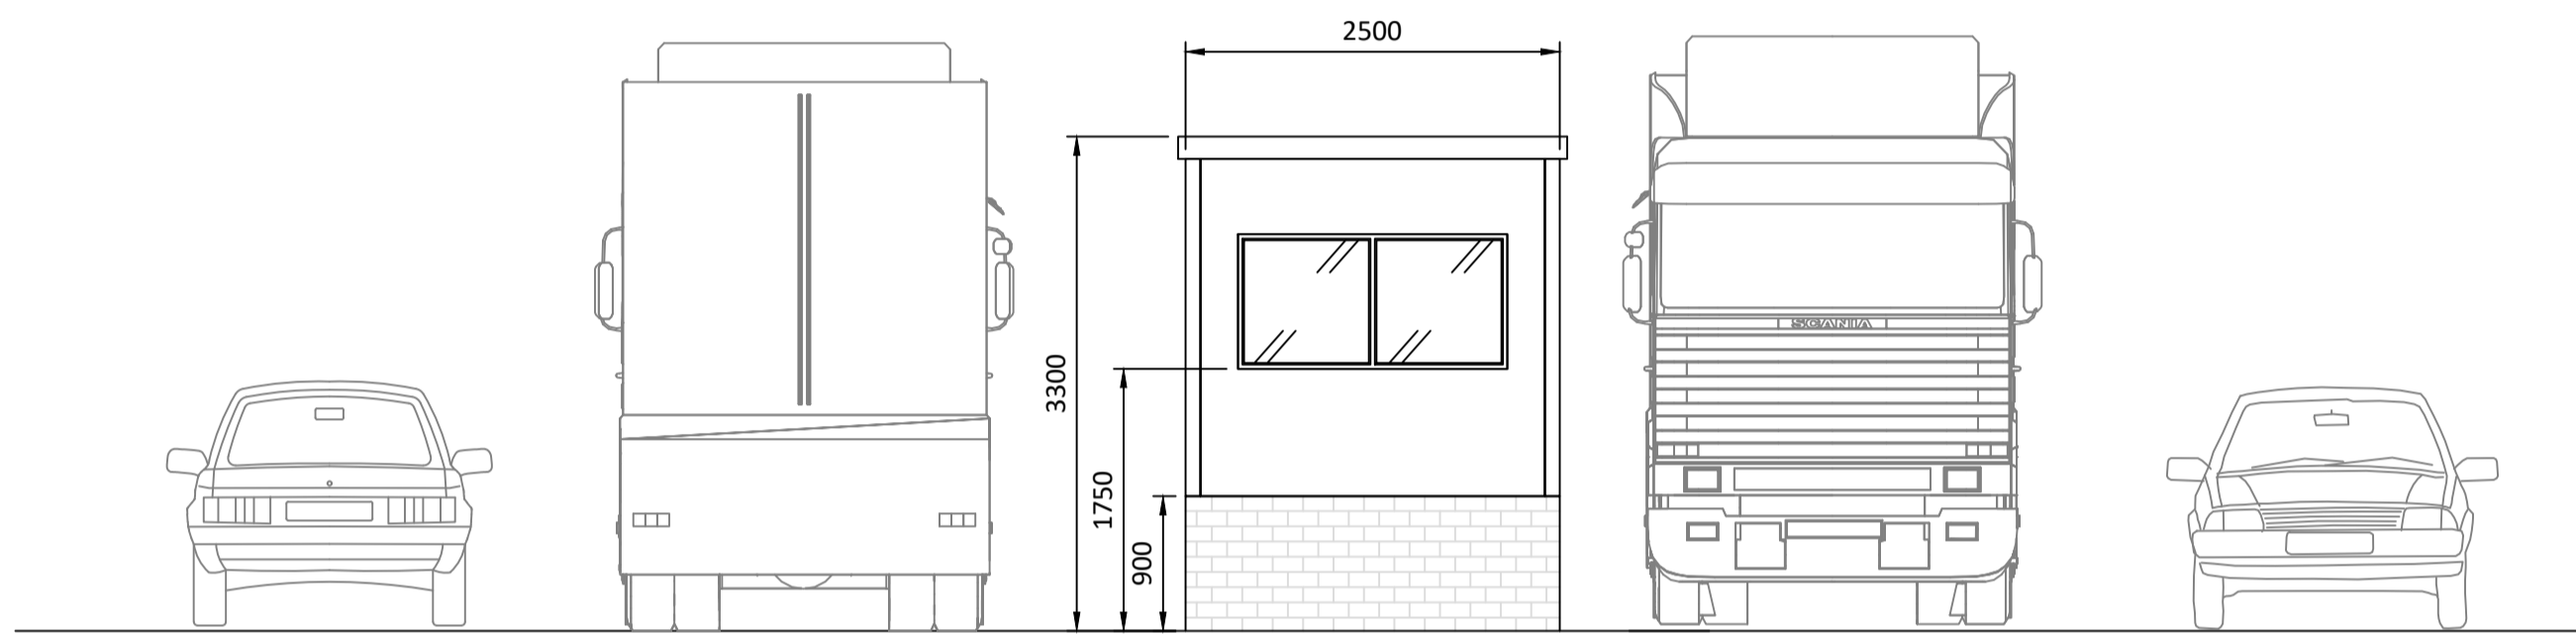

EAST ELEVATION

Scale 1:50

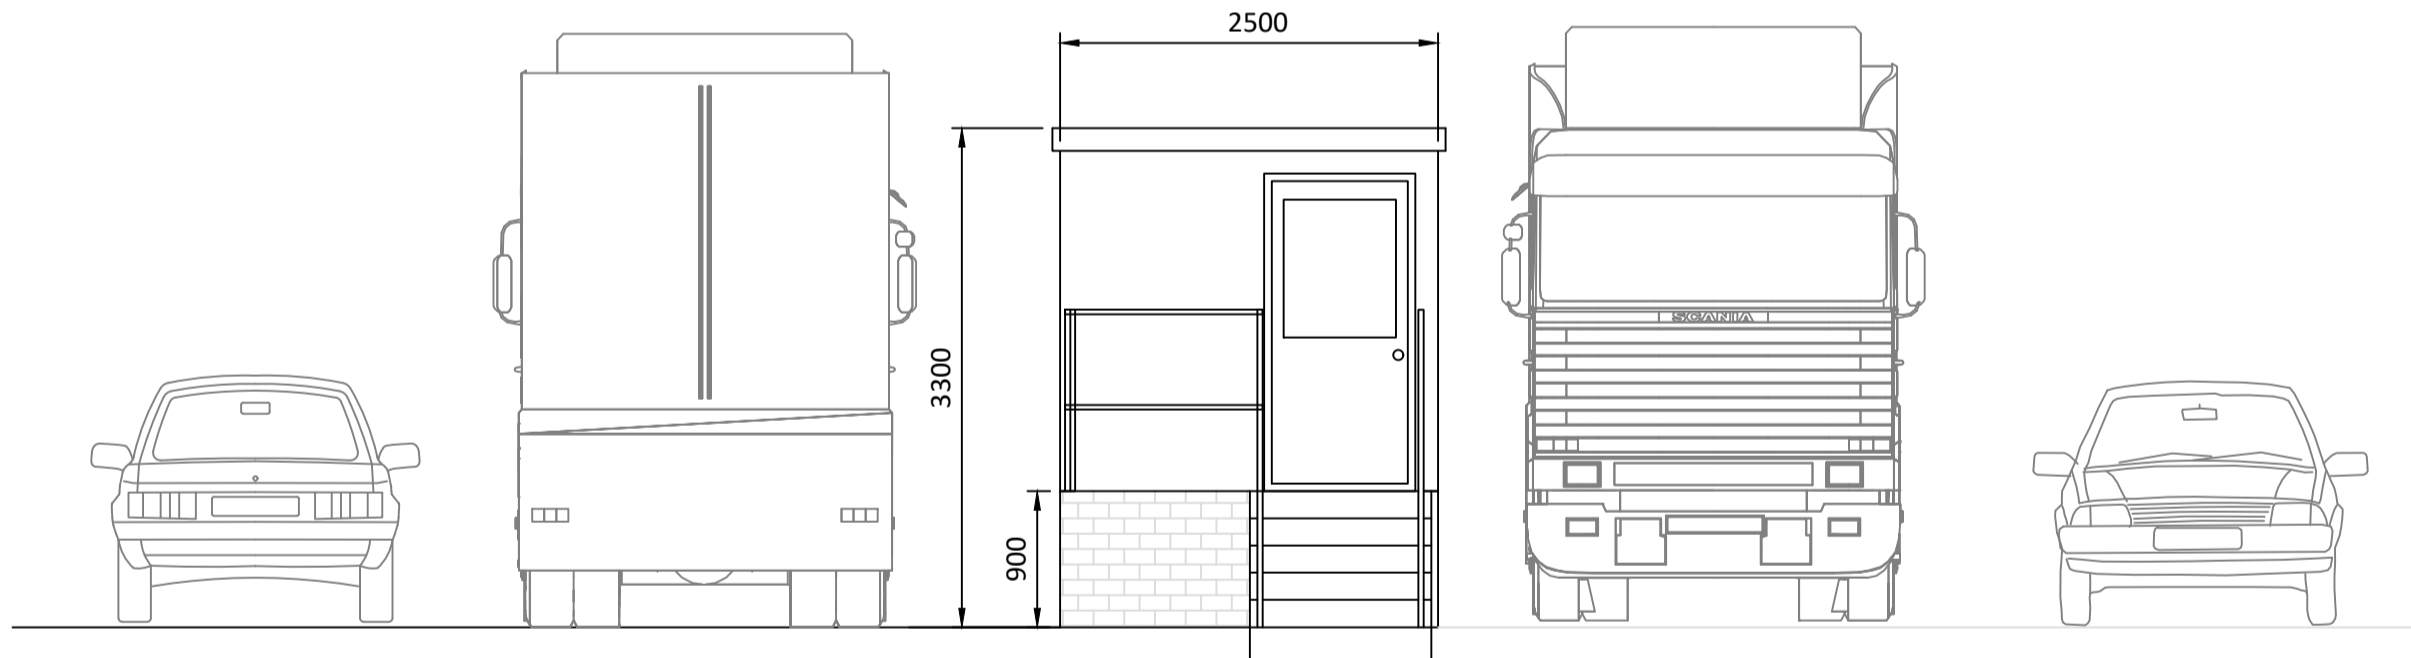


WEST ELEVATION


Scale 1:50



EXISTING SITE ENTRANCE VIEW 1

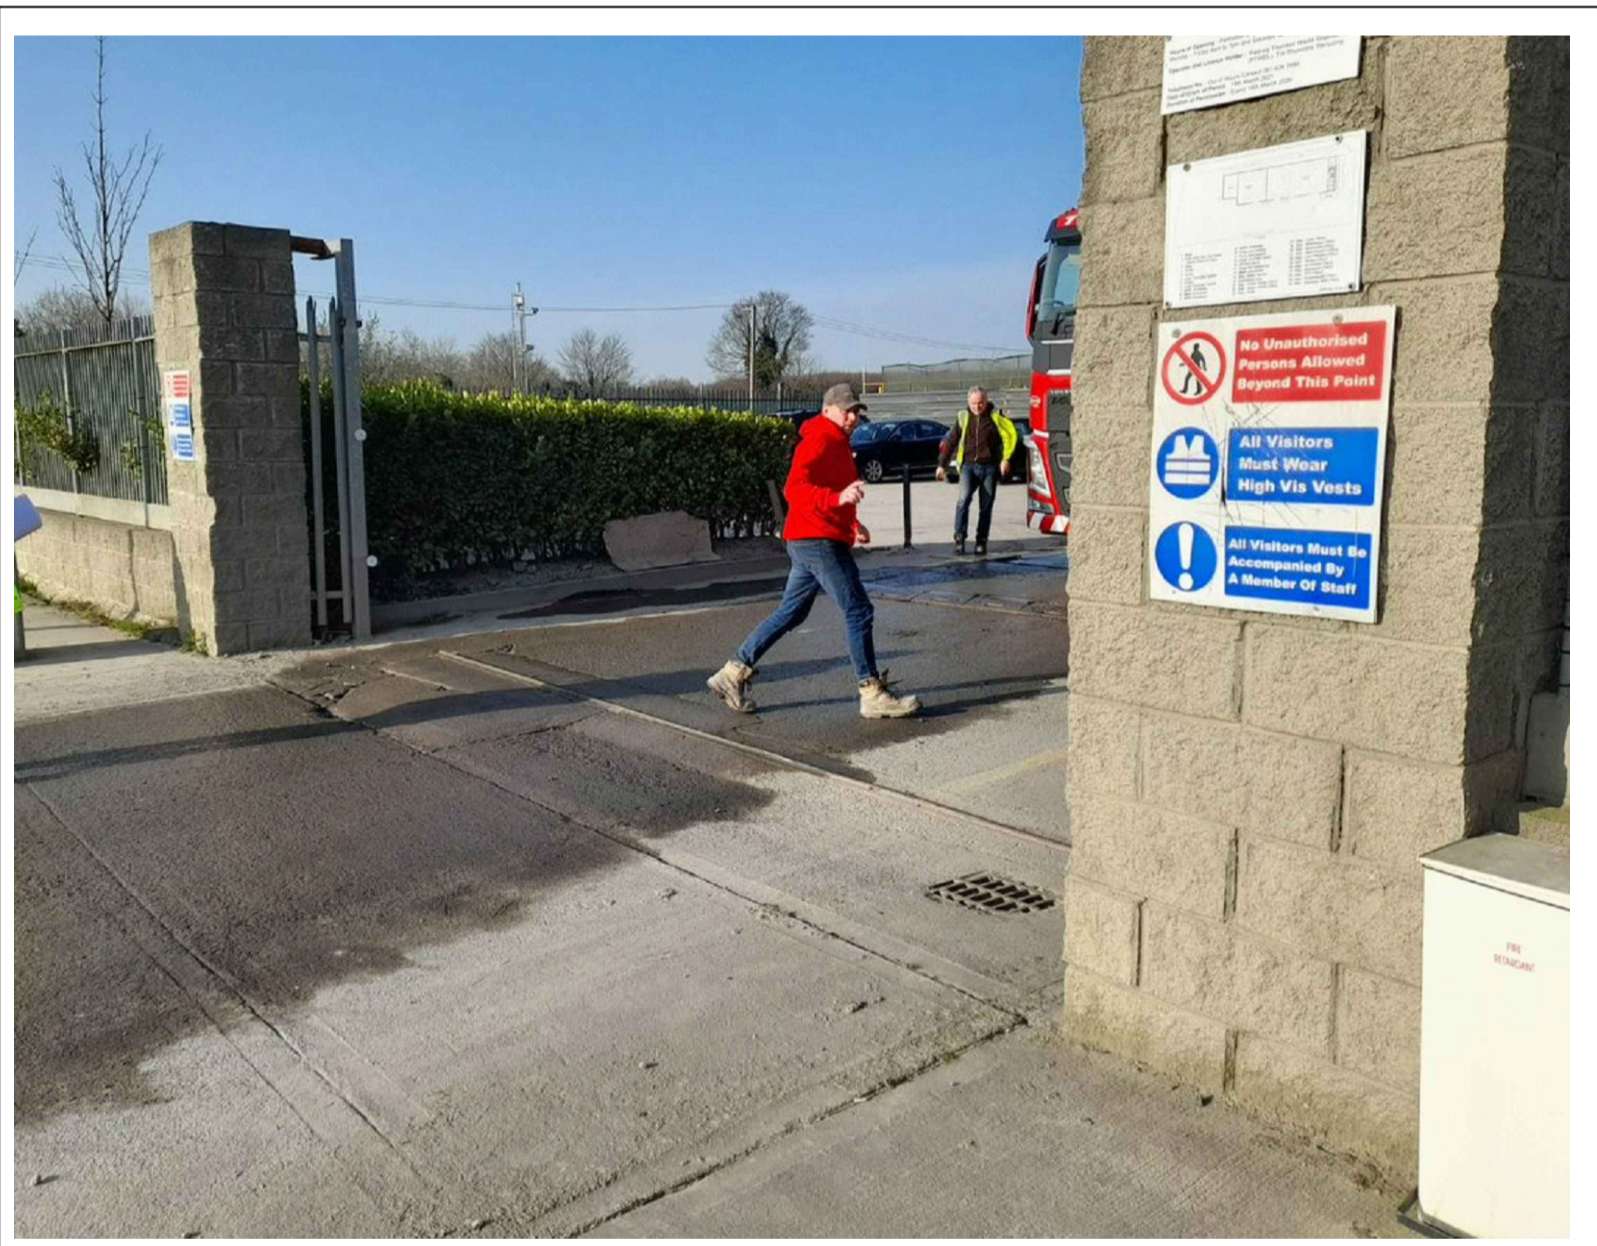

EXISTING SITE ENTRANCE VIEW 2

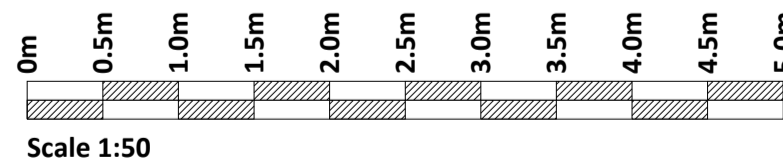

If Applicable : Ordnance Survey Ireland Licence No. EN 0001220 © Ordnance Survey Ireland and Government of Ireland

Rev.	Description	App By	Date
A	ISSUE FOR PLANNING	CC	14.06.22
B	ISSUE FOR PLANNING	CC	22.11.23

PROJECT	CLIENT		
SID APPLICATION, EIAR & IE LICENCE APPLICATION FOR THORNTONS CAPPAGH	THORNTONS RECYCLING		
SHEET	WEIGHBRIDGE BUILDING ELEVATIONS & LAYOUT PLAN	Date 14.06.22	Project number P21-150
		Drawn by CS	Drawing Number P21-150-0305-0002
		Checked by FC	Rev B