




SOUTH ELEVATION
Scale 1:100

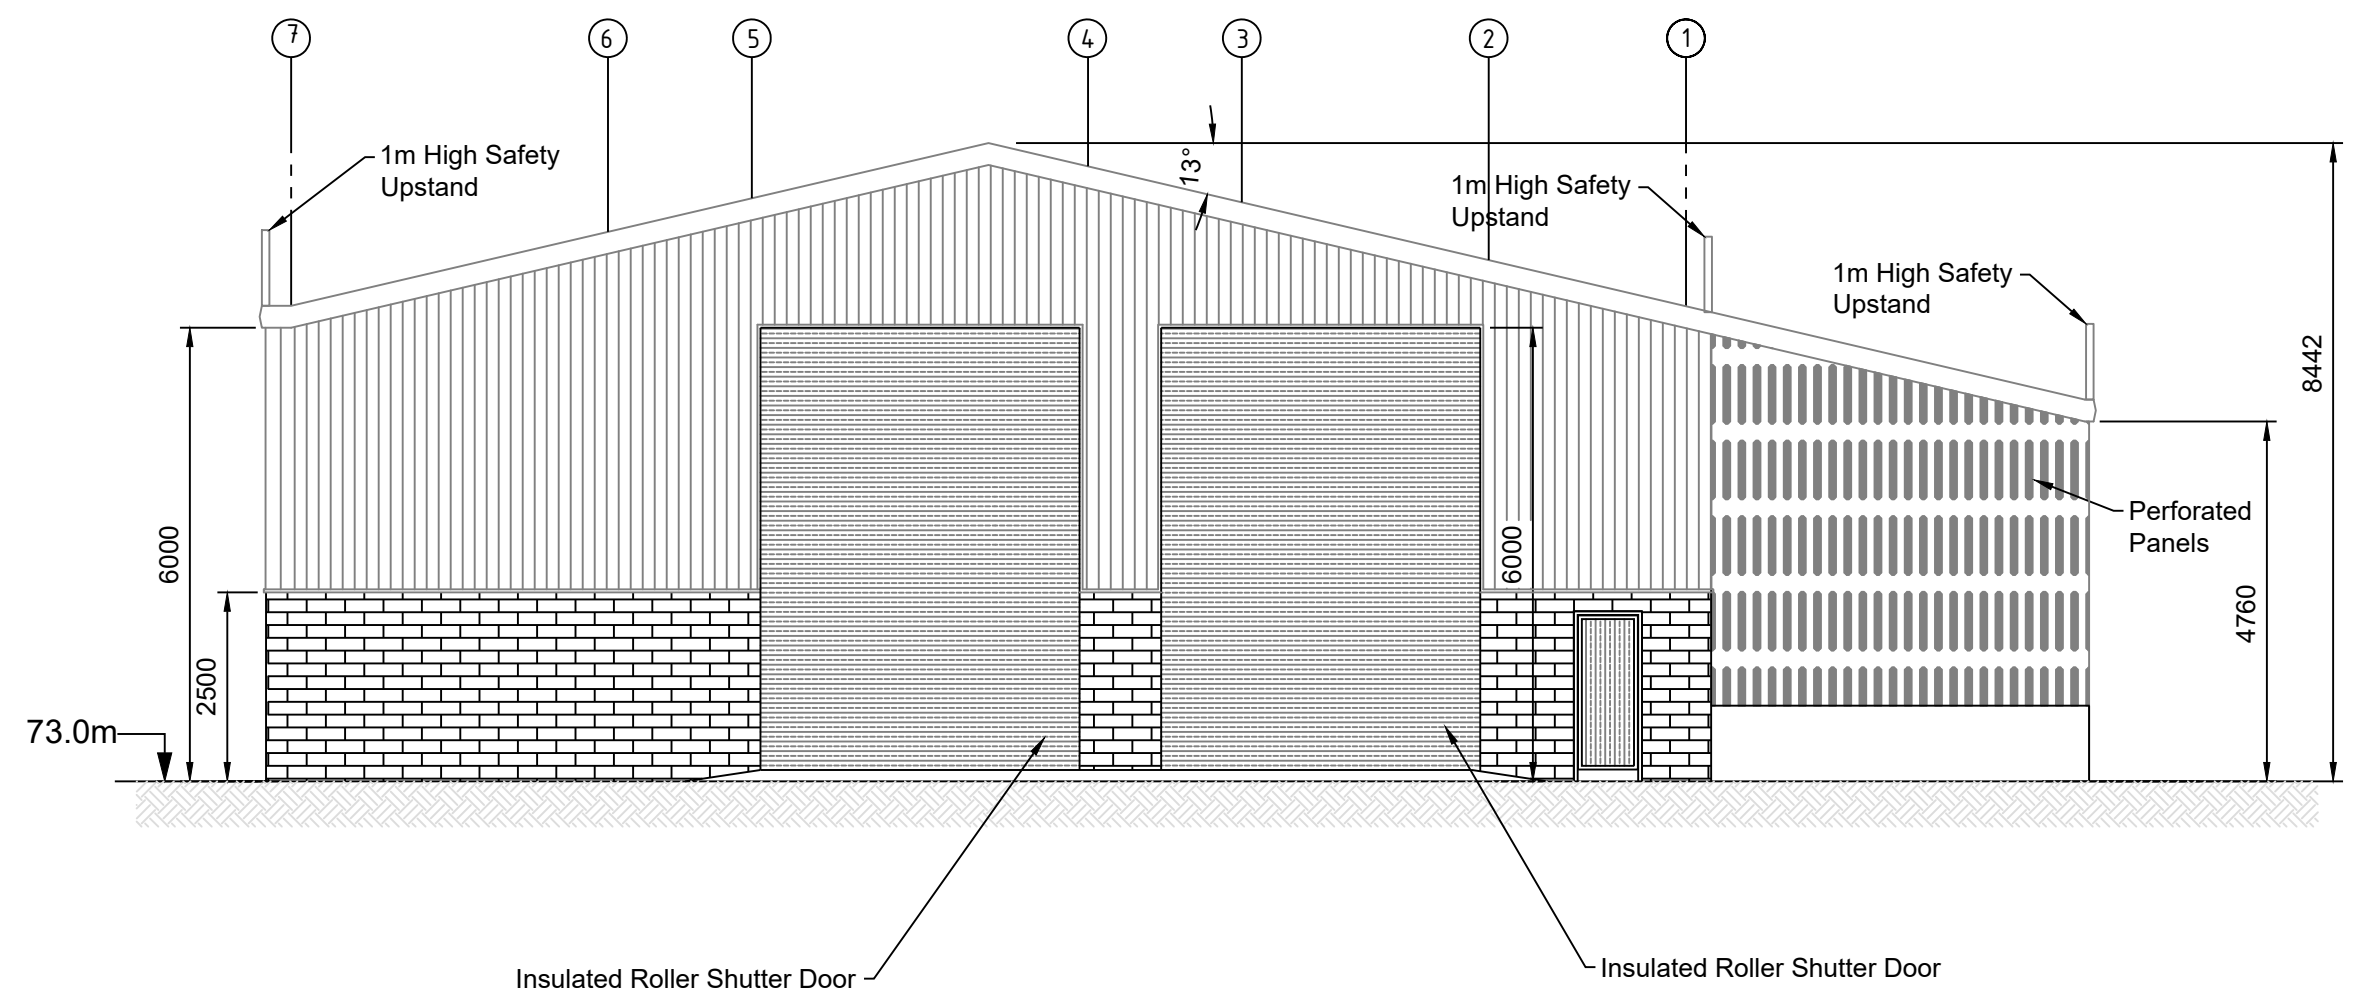


NORTH ELEVATION
Scale 1:100

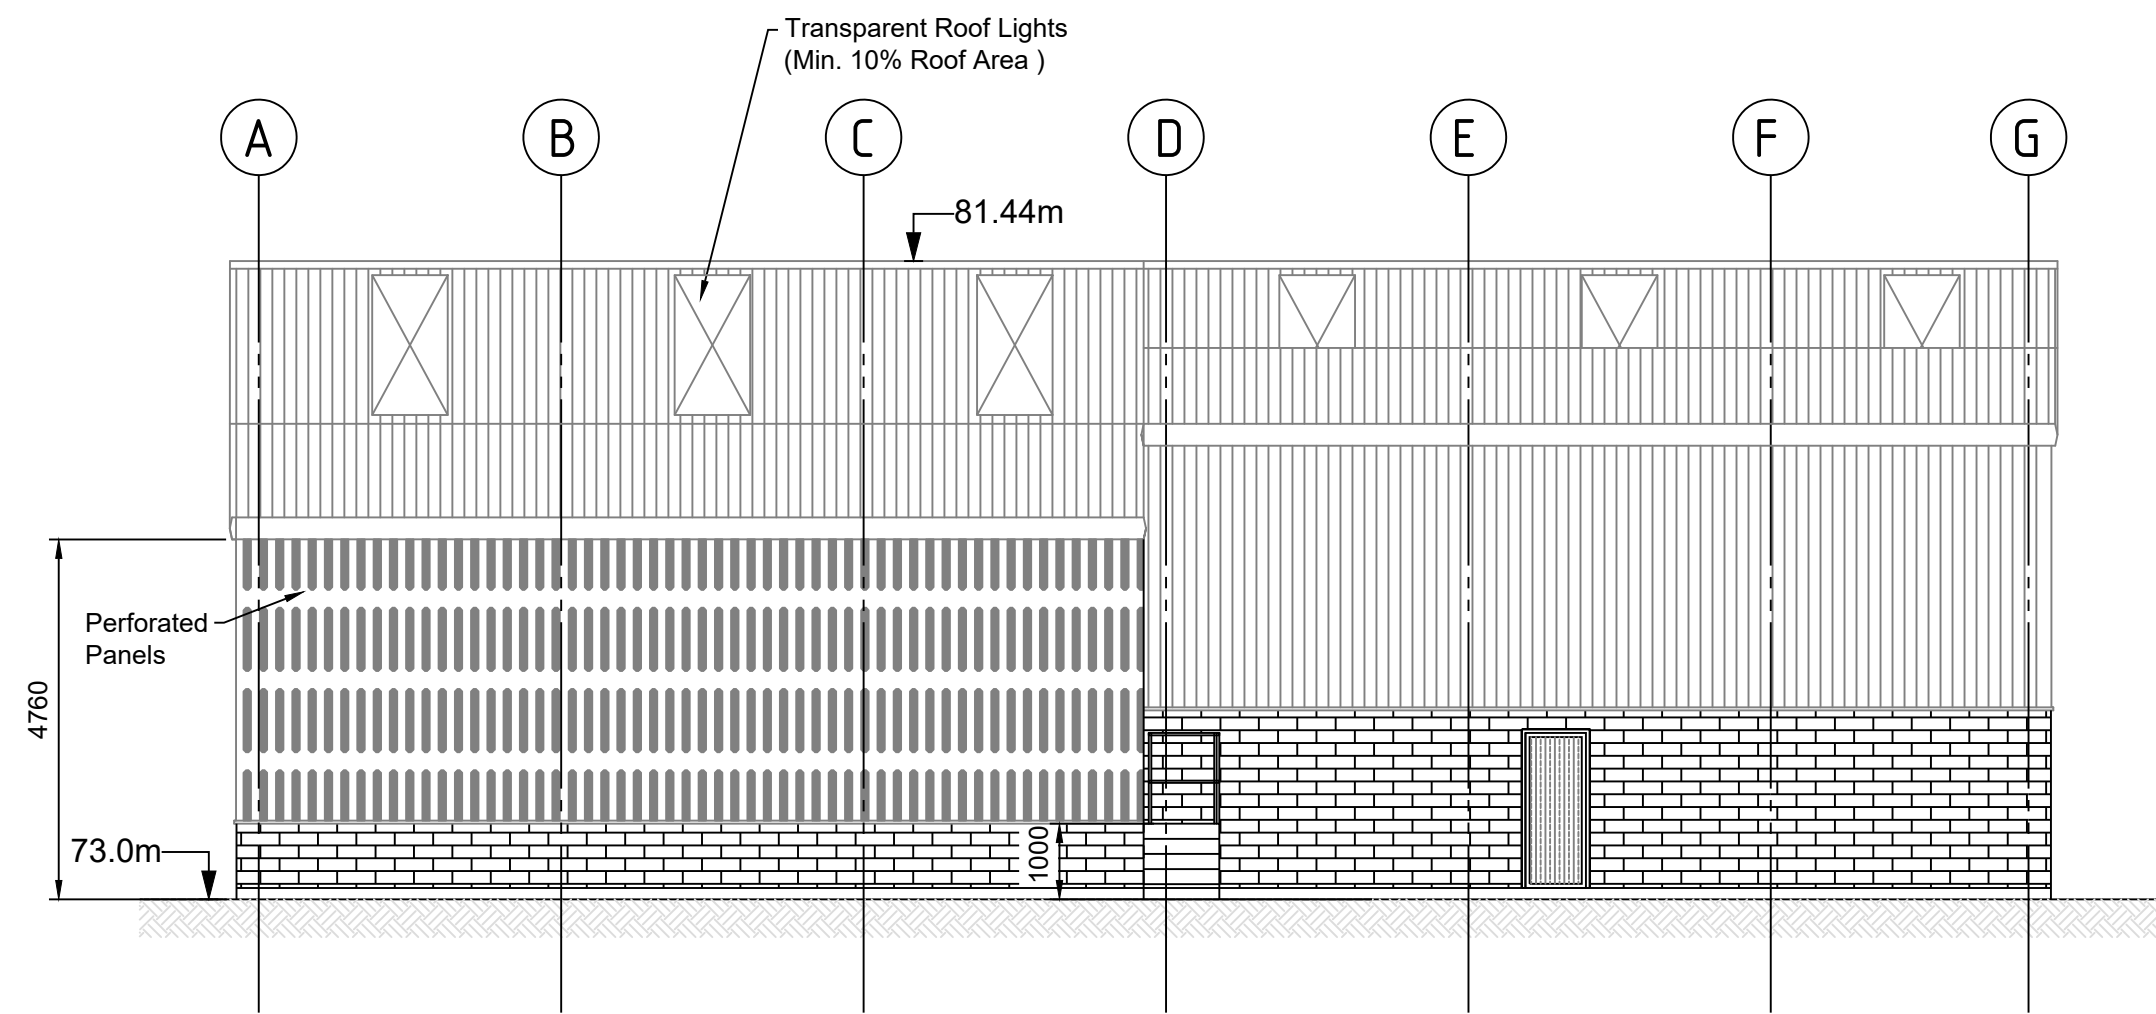

WEST ELEVATION
Scale 1:100

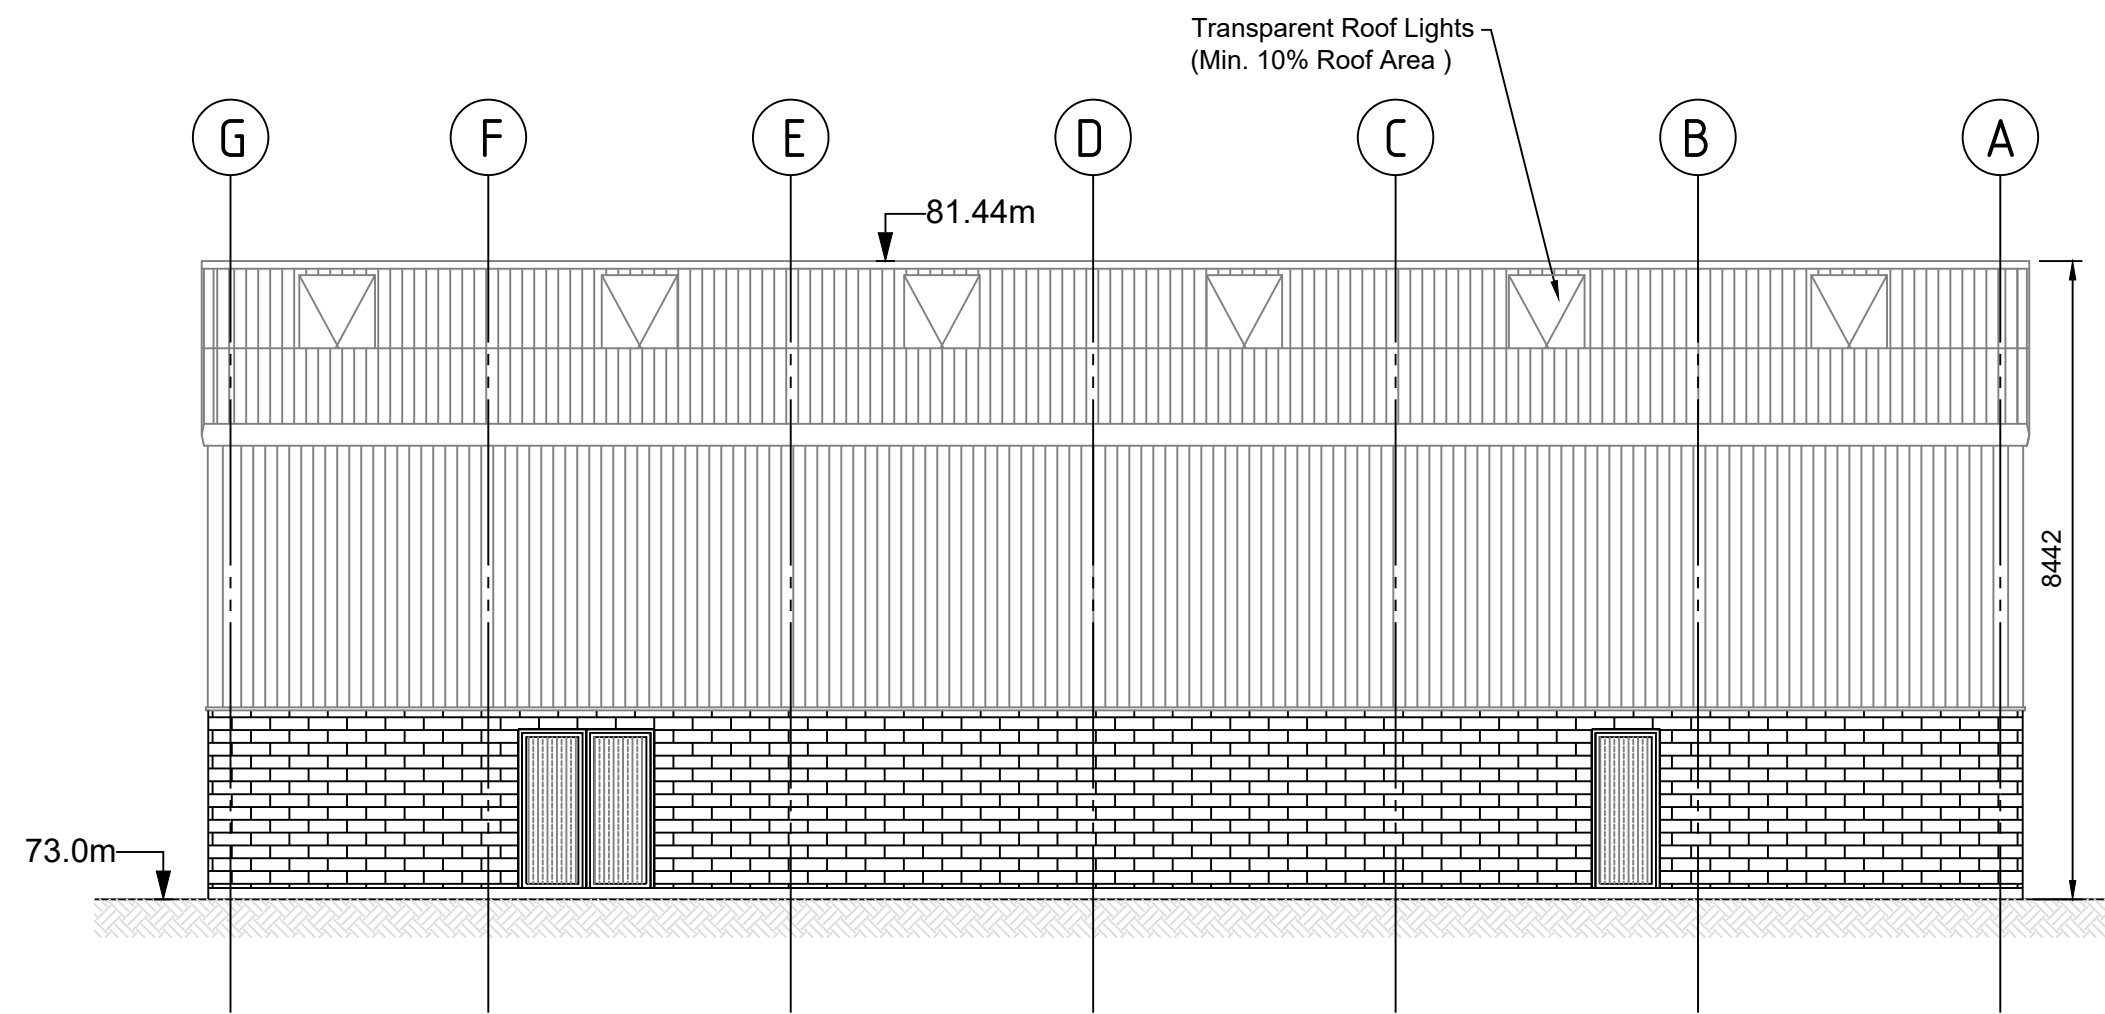

EAST ELEVATION
Scale 1:100

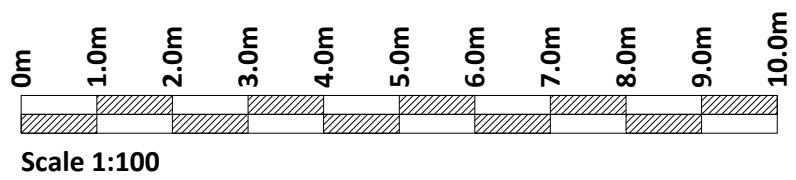

If Applicable : Ordnance Survey Ireland Licence No. EN 0001220 © Ordnance Survey Ireland and Government of Ireland

Rev.	Description	App By	Date
A	ISSUE FOR PLANNING	CC	18.05.22
B	ISSUE FOR PLANNING	CC	22.11.23

PROJECT	CLIENT		
SID APPLICATION, EIAR & IE LICENCE APPLICATION FOR THORNTONS CAPPAGH	THORNTONS RECYCLING		
SHEET	Date	Project number	Scale (@ A1-)
WORKSHOP & FUEL REFILLING FACILITY ELEVATIONS	18.05.22	P21-150	1:100
	Drawn by CS	Drawing Number	Rev
	Checked by FC	P21-150-0307-0002	B