




SITE PLAN
Scale 1:1250

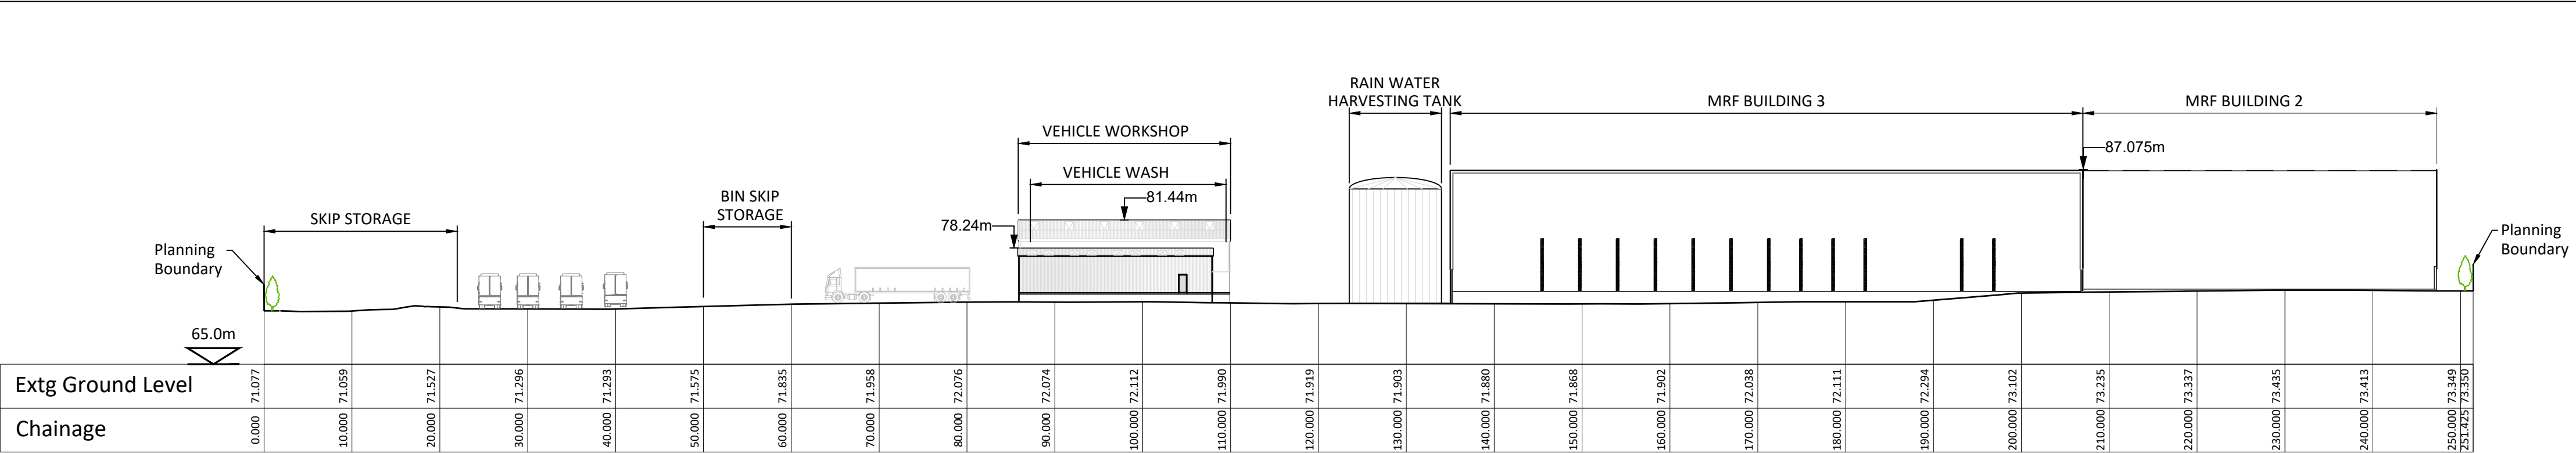


SECTION A-A
Scale 1:500

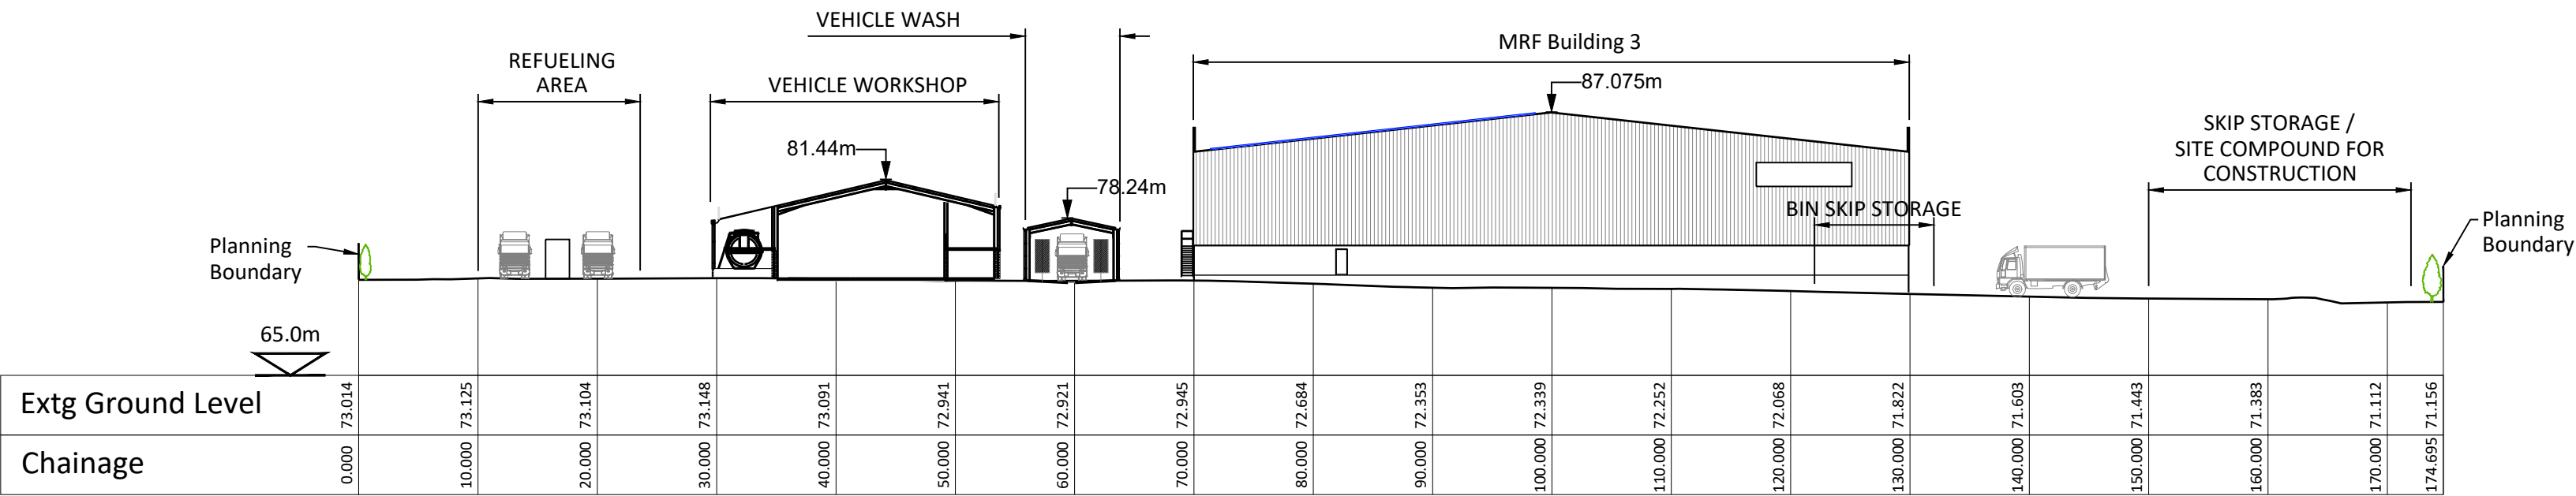


SECTION B-B
Scale 1:500

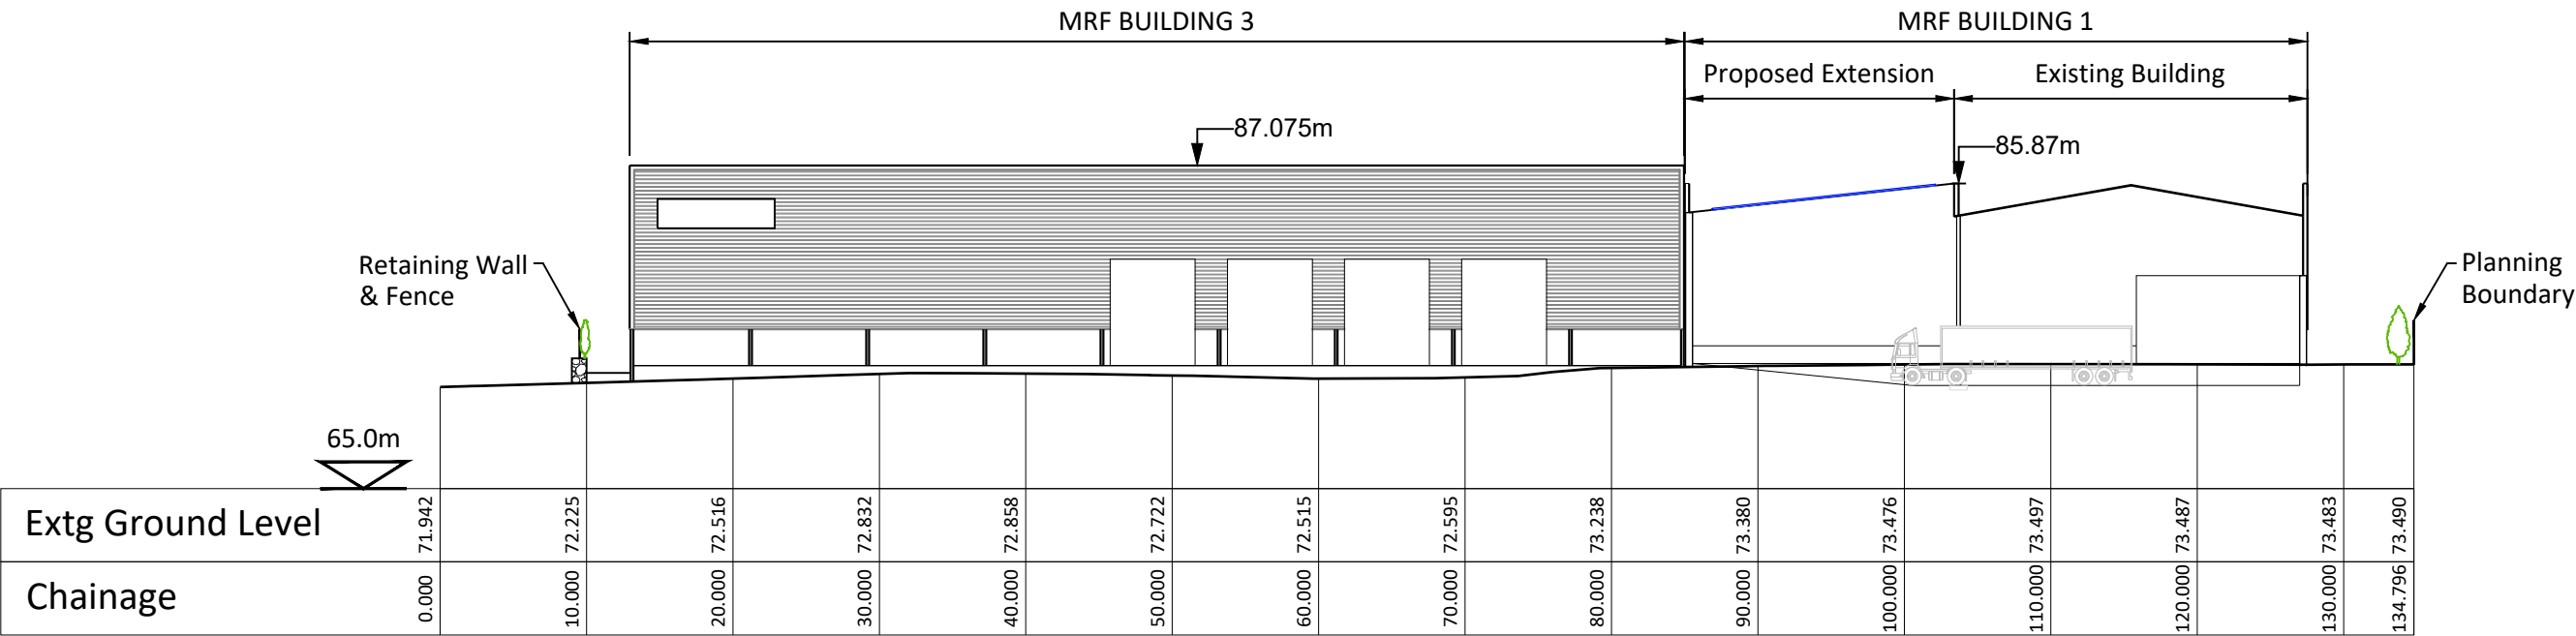

SECTION C-C
Scale 1:500

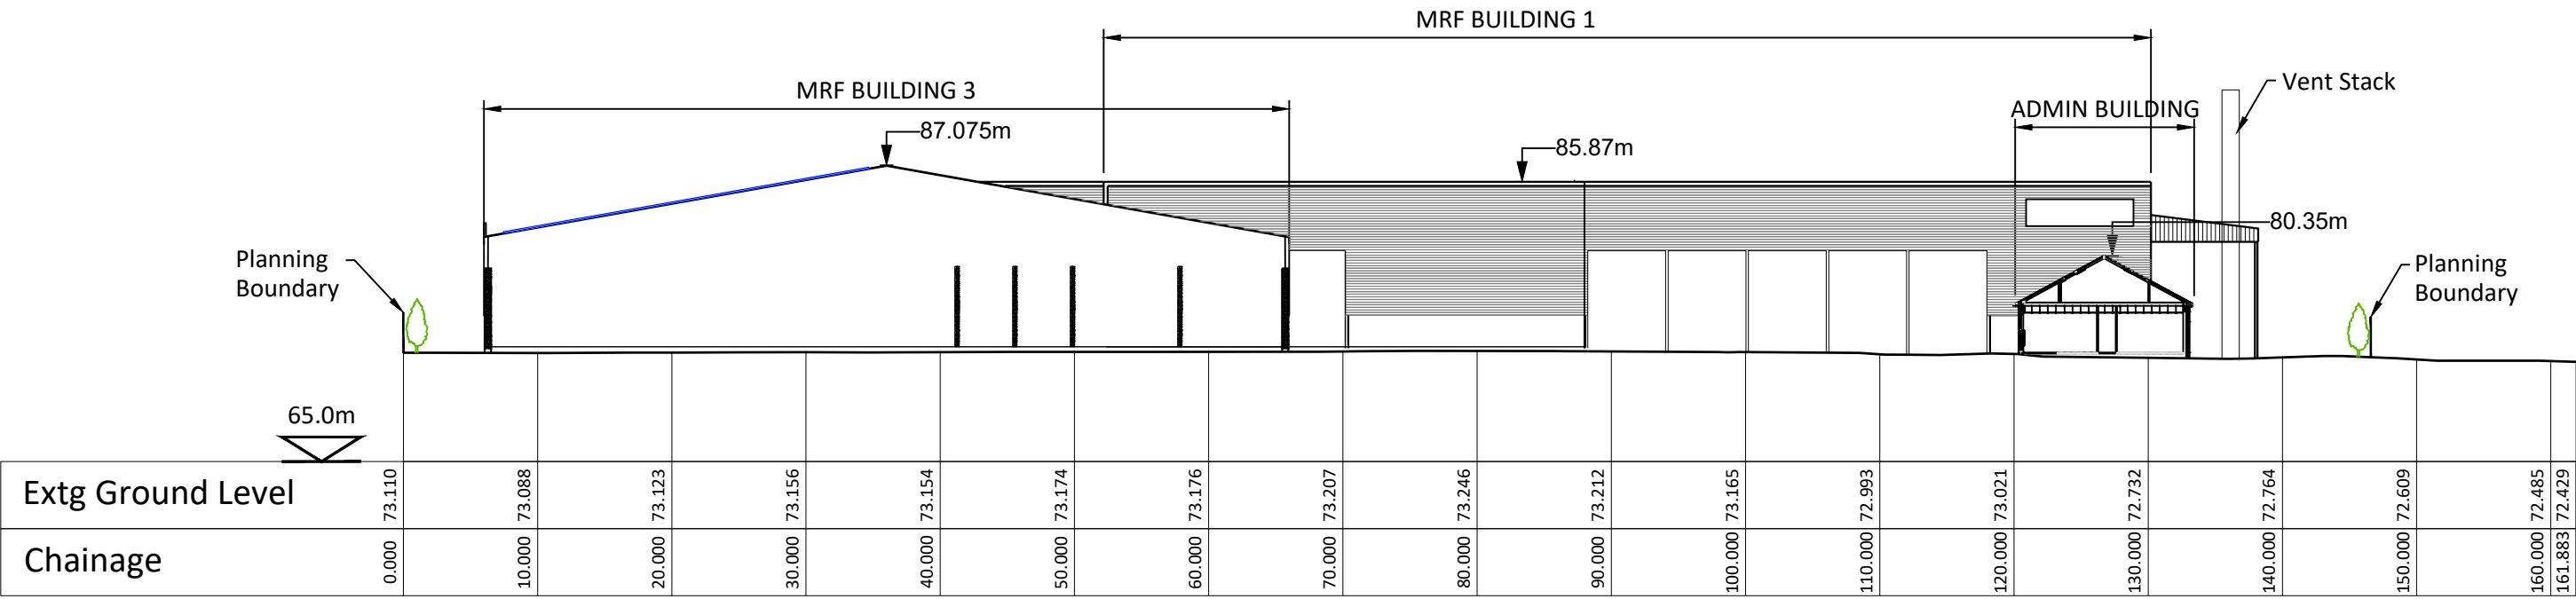

SECTION D-D
Scale 1:500

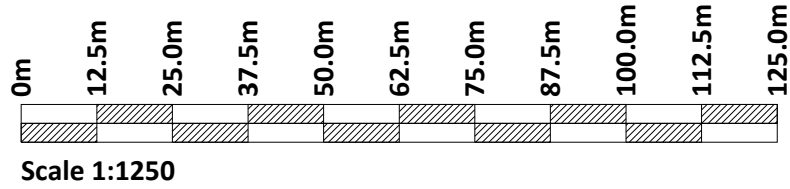

If Applicable : Ordnance Survey Ireland Licence No. EN 0001220 © Ordnance Survey Ireland and Government of Ireland

Rev.	Description	App By	Date
A	ISSUE FOR PLANNING	CC	24.05.22
B	ISSUE FOR PLANNING	CC	22.11.23

PROJECT	CLIENT		
SID APPLICATION, EIAR & IE LICENCE APPLICATION FOR THORNTONS CAPPAGH	THORNTONS RECYCLING		
SHEET	Date	Project number	Scale (@ A1-)
SITE SECTIONS	24.05.22	P21-150	1:1250
	Drawn by	Drawing Number	Rev
	CS	P21-150-0500-0001	B
	Checked by	FC	