




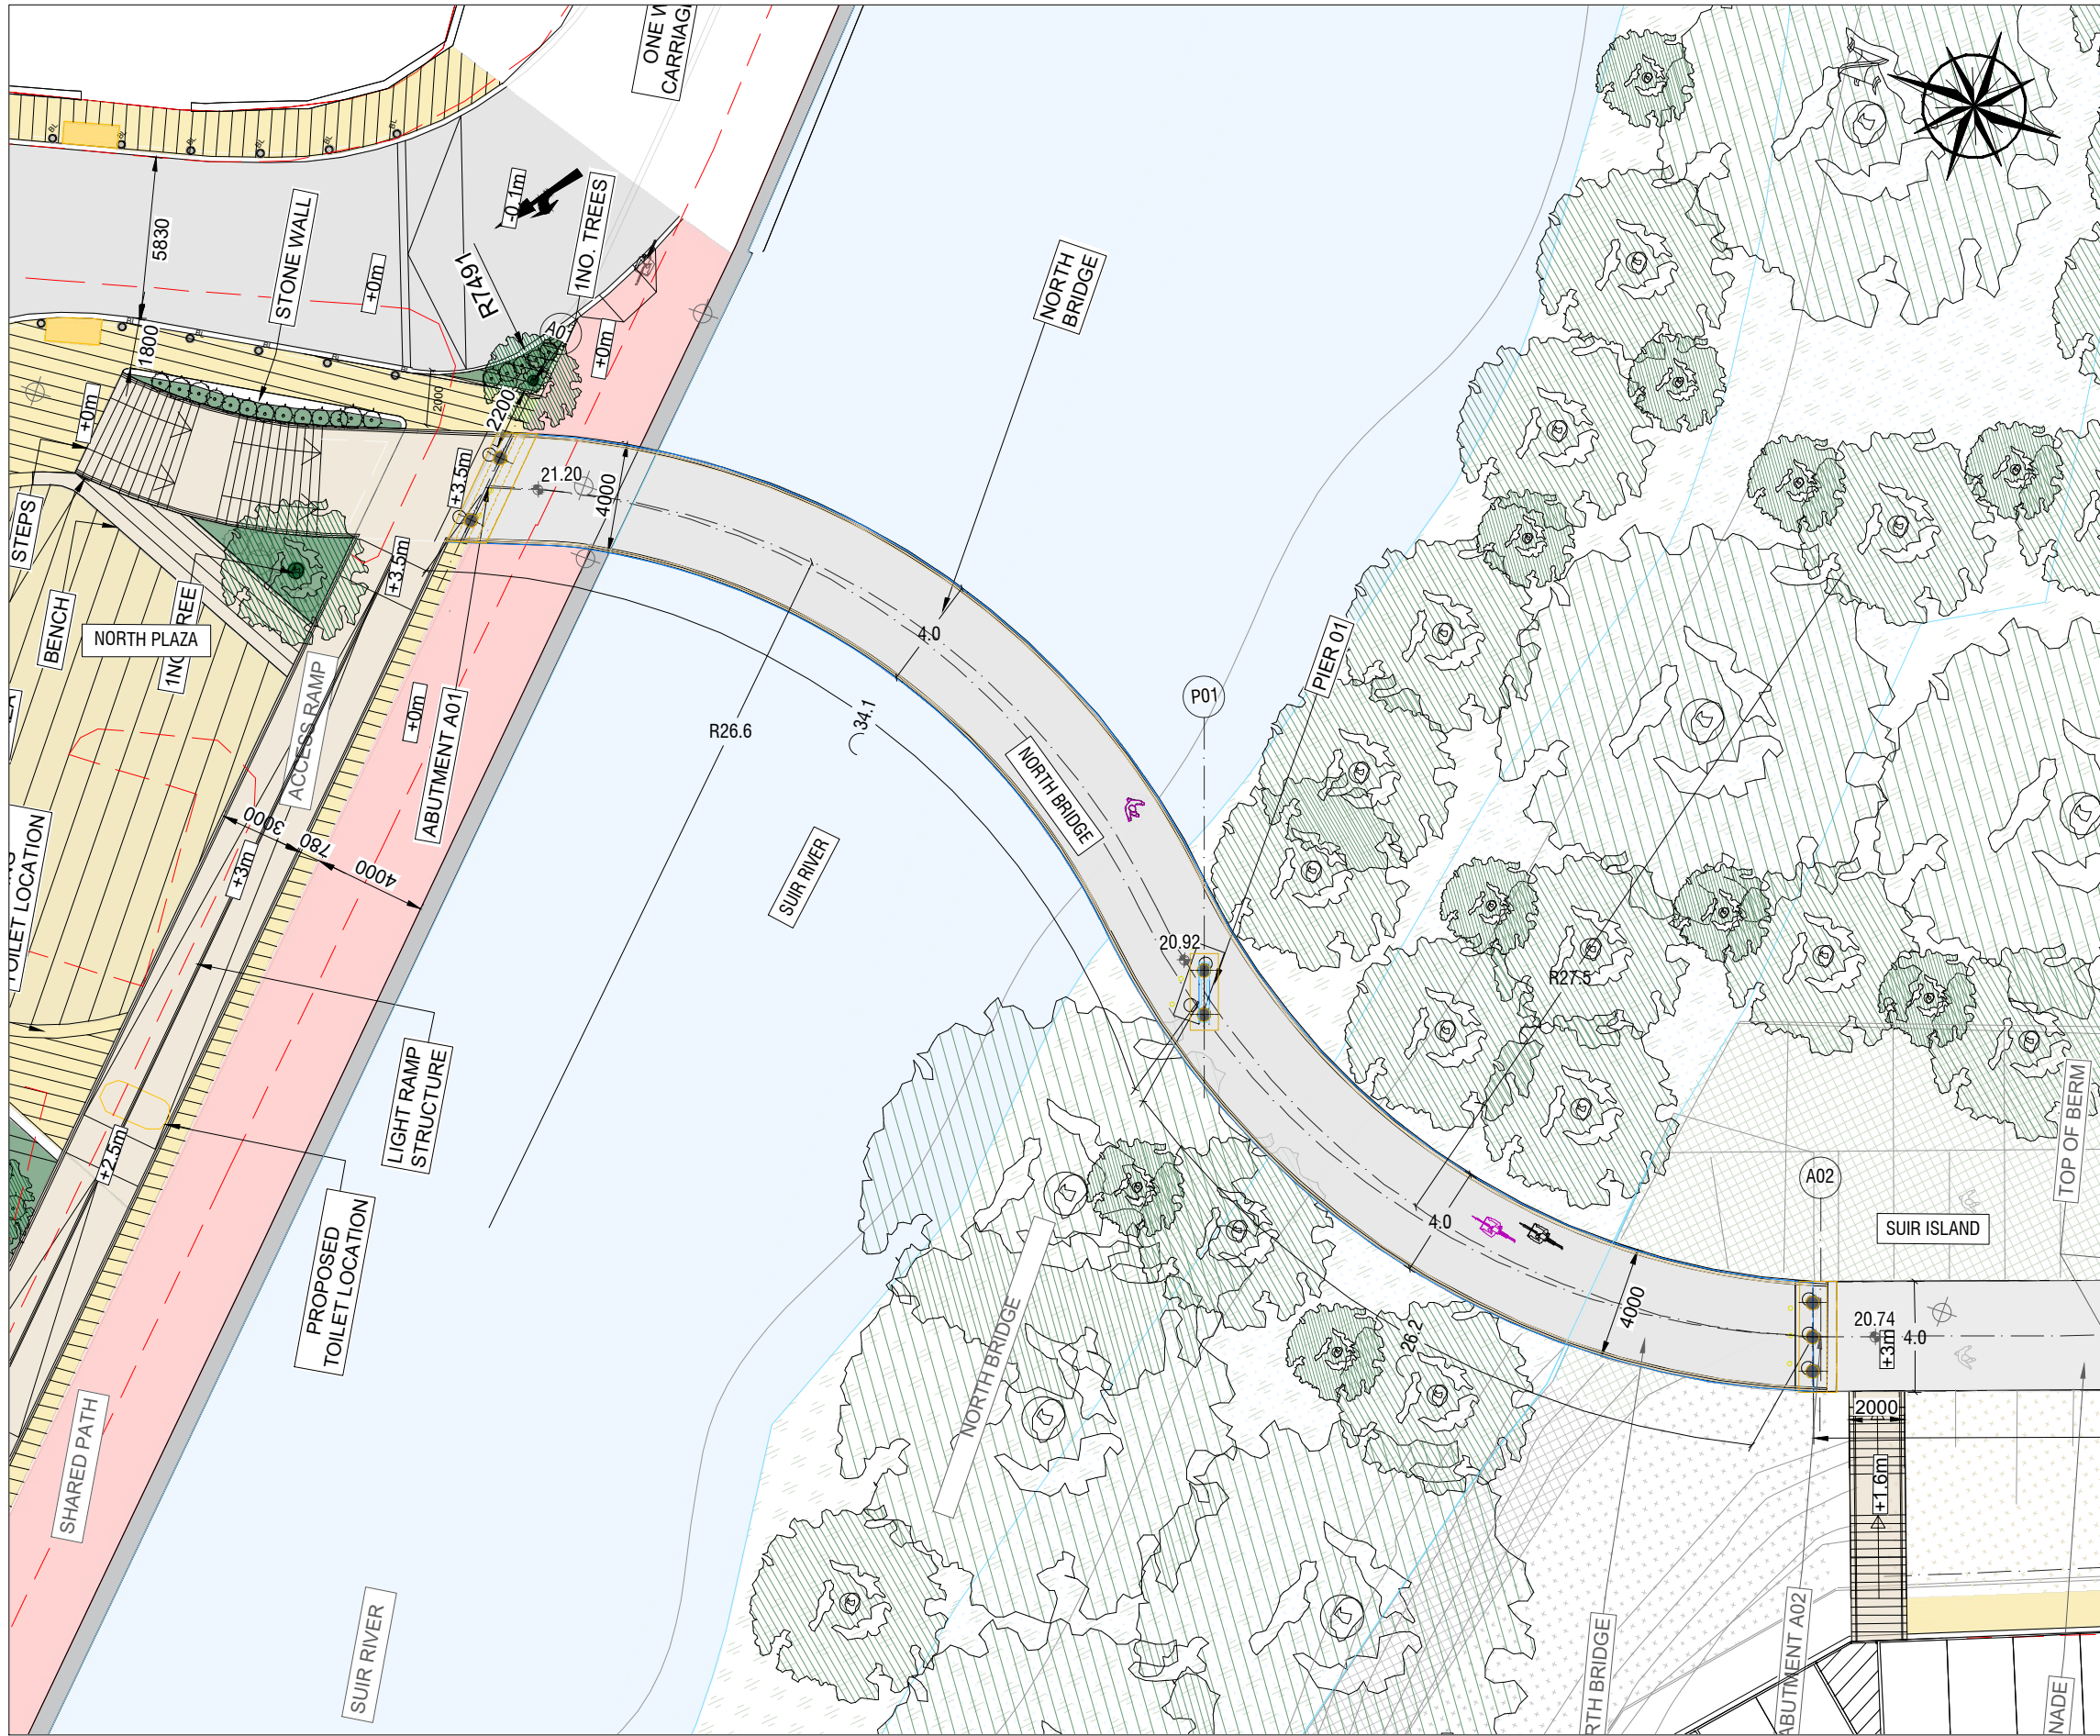


SITE PLAN NORTH BRIDGE 1/250

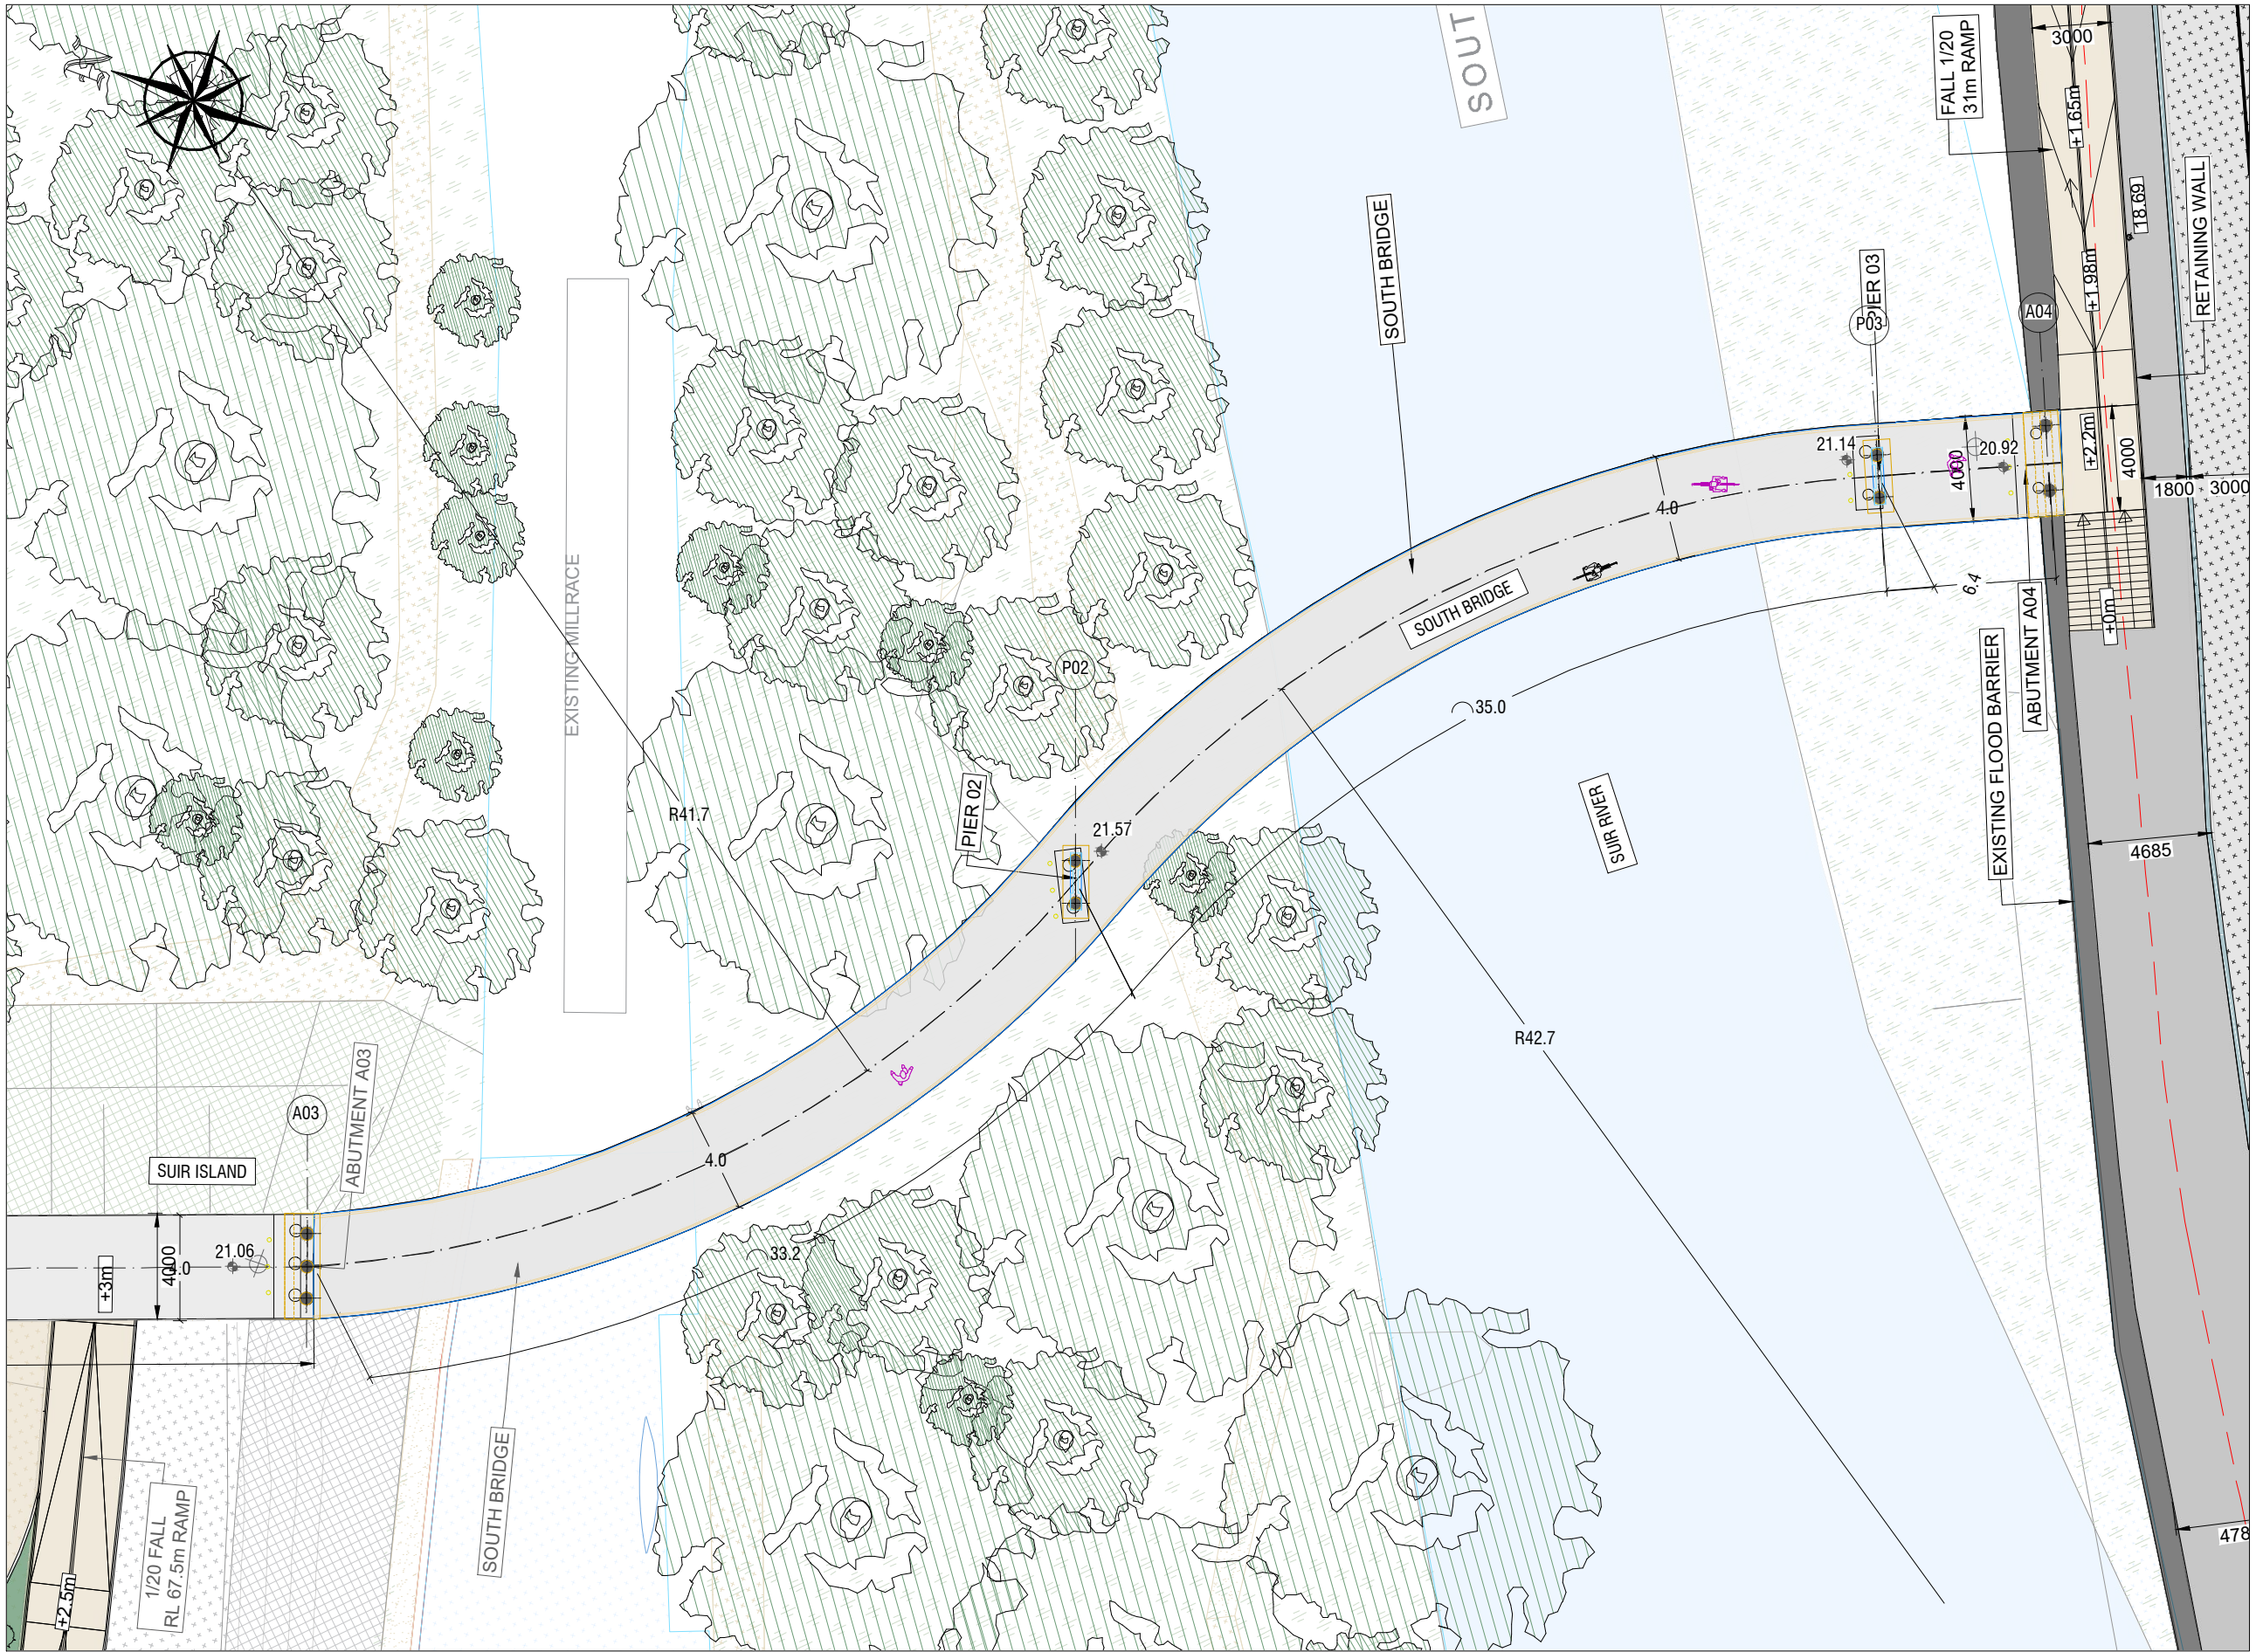


SITE PLAN SOUTH BRIDGE 1/250

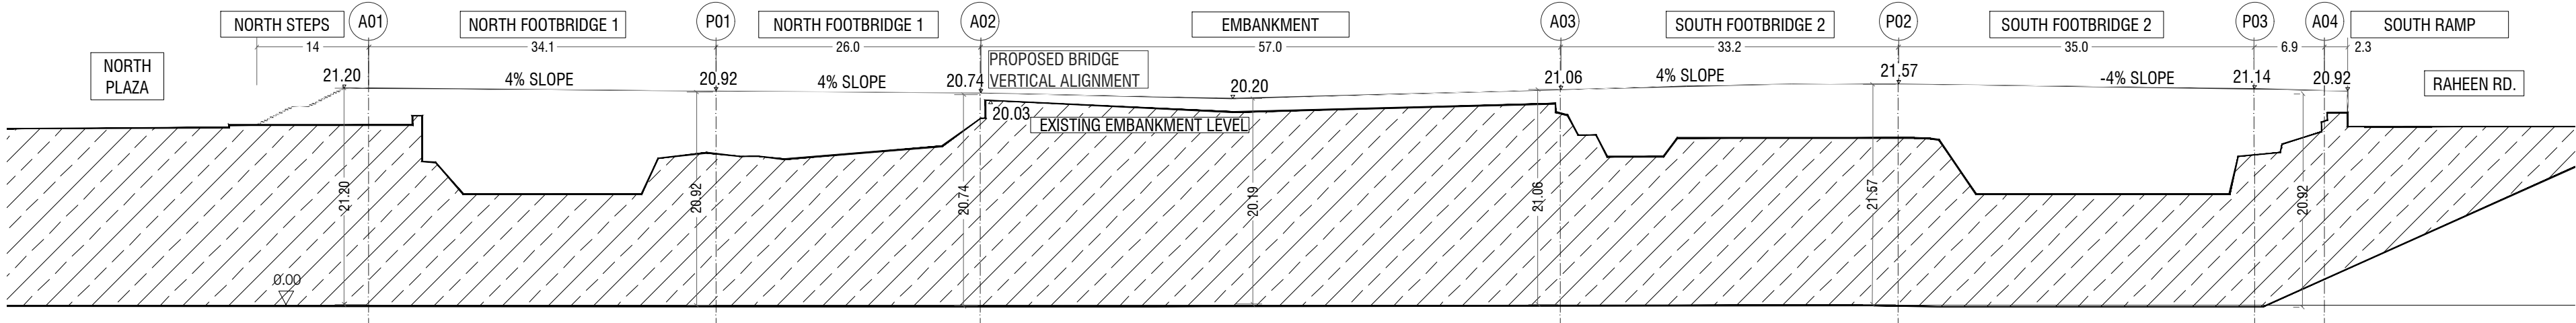

VERTICAL ALIGNMENT 1/500

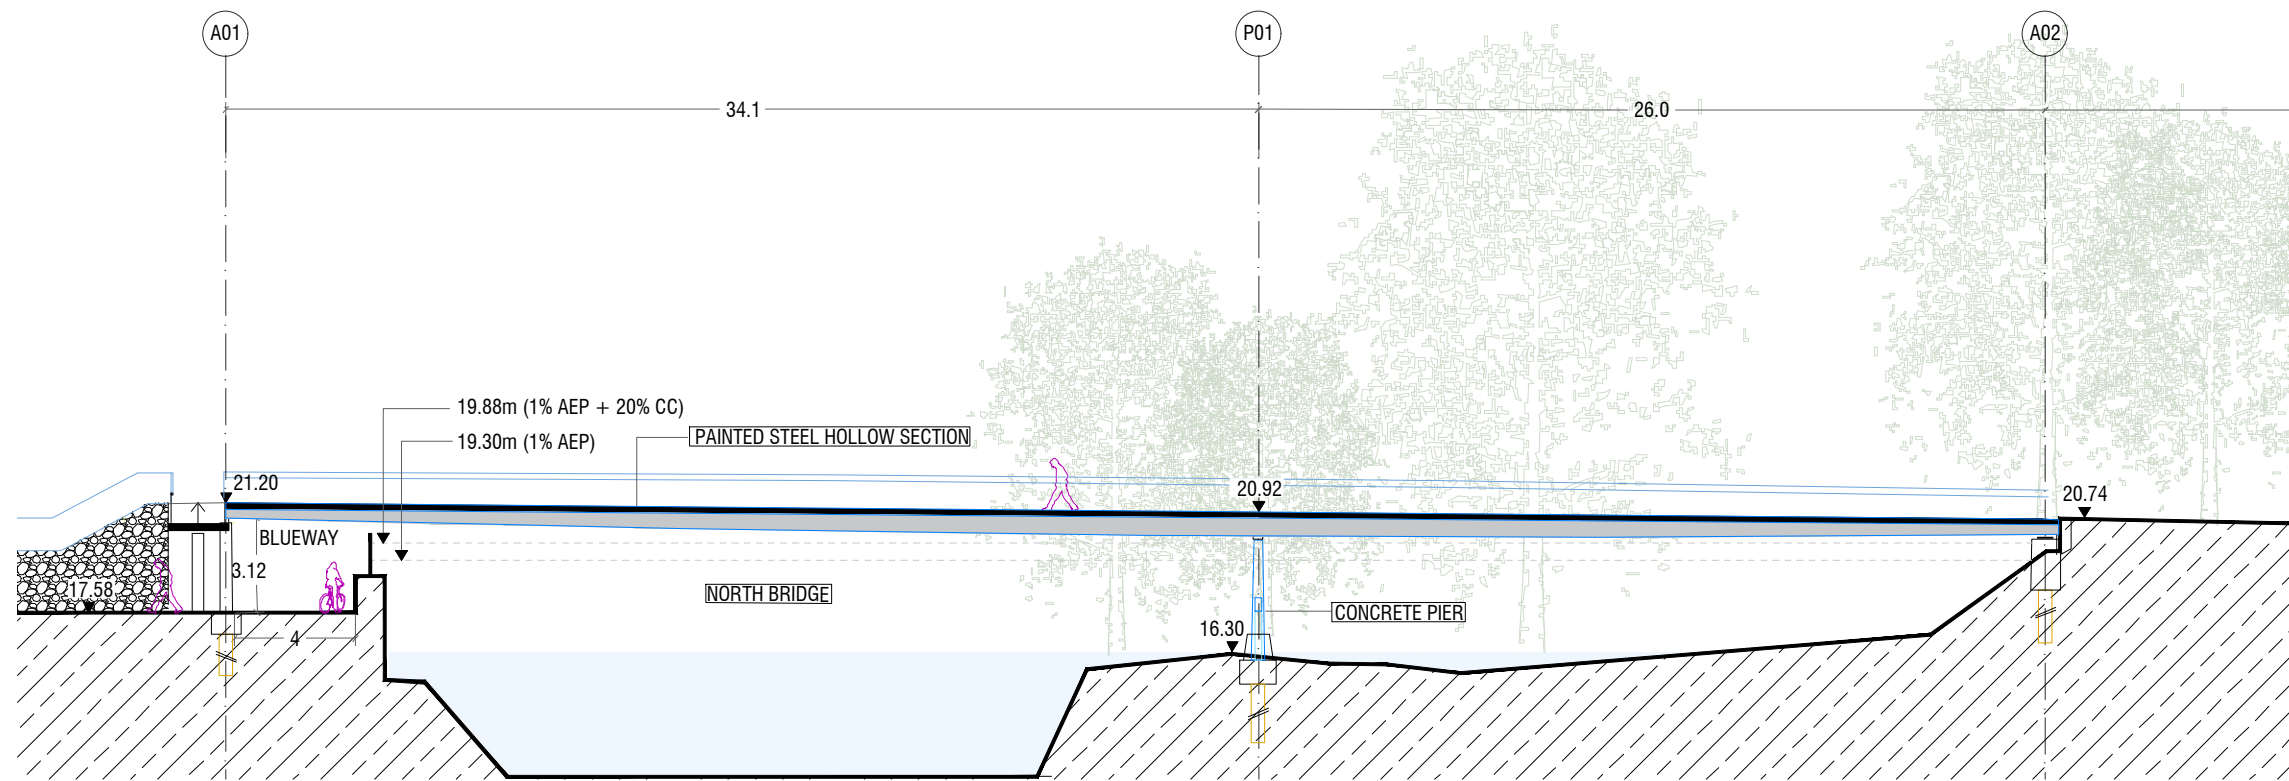

ELEVATION NORTH BRIDGE 1/250

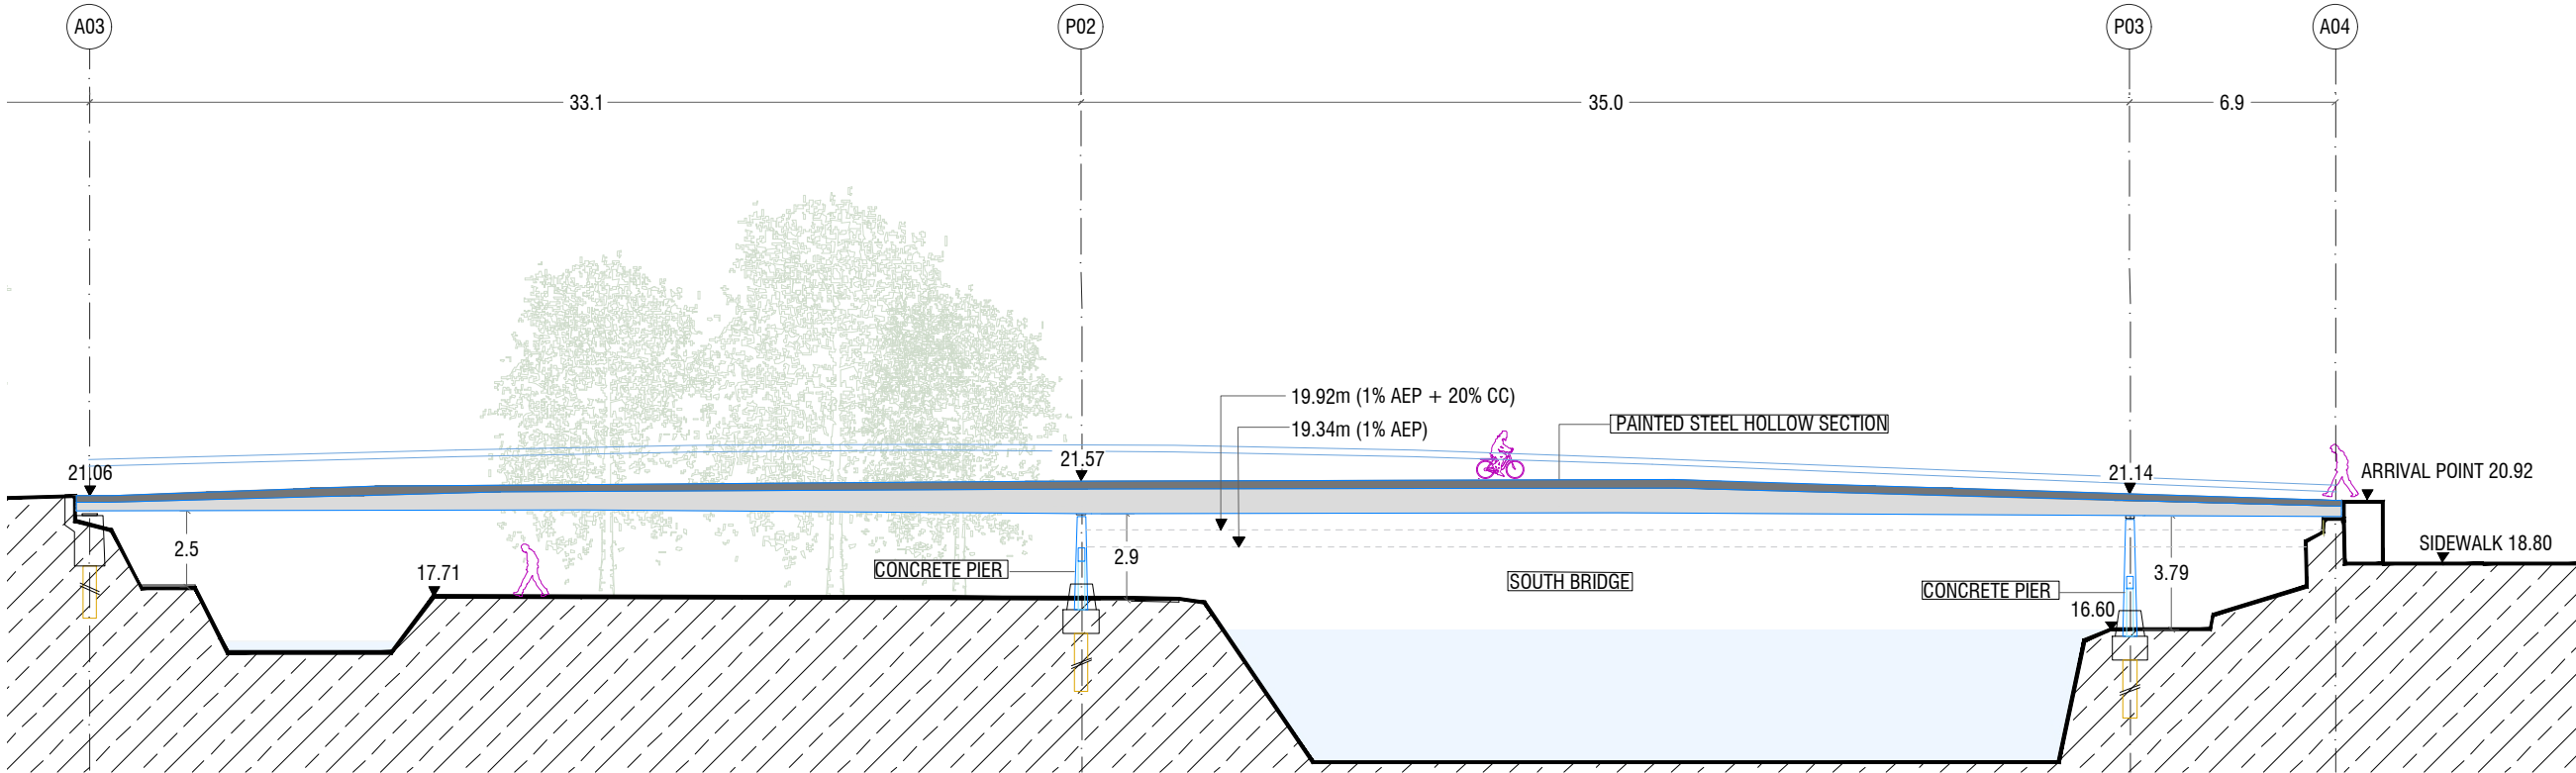

ELEVATION SOUTH BRIDGE 1/250

DRAWING IS PRODUCED USING THE
IRISH TRANSVERSE MERCATOR (ITM)
GEOGRAPHIC COORDINATE SYSTEM

A1

CLIENT



ARCHITECTS

ARCHEOLOGISTS



BRIDGES

ENGINEERS



ENVIRONMENTAL CONSULTANTS



LIGHTING CONSULTANTS



NOTES:

A0X = ABUTMENT FOUNDATION NUMBER X
P0X = PIER FOUNDATION NUMBER X

Rev	Description	Drawn	Checked	Date
PL02	ISSUED FOR PLANNING RFI RESPONSE	FO	LP	06.08.24
PL01	ISSUED FOR PLANNING	FO	LP	22.09.23

Clifton Scannell Emerson Associates
Consulting Engineers,
3rd Floor The Highline,
Bakers Point, Pottery Road,
Dun Laoghaire, Co. Dublin,
Ireland, A96 KW29

T: +353 1 288 5006
F: +353 1 283 3466
E: info@csea.ie
W: www.csea.ie

TIPPERARY COUNTY COUNCIL	
Client	SUIR ISLAND INFRASTRUCTURE LINKS
Project	PREFERRED OPTION 01 BRIDGE PLAN & ELEVATIONS
Dwg. Title	
Drawn By	FO
Checked By	LP
Project Code	Originator
Zone/Phase	Level
Type	Role
Dwg. No.	
20_071 - CSE - GEN - XX - DR - C - 2260	
S2	SUITABLE FOR INFORMATION
Status Code	Suitability Description
PL02	ISSUED FOR PLANNING
Revision	Project Status