




Appendix A.15.1

UoG Sports Facilities Mitigation Proposals


A.15.1 UoG Sports Facilities Mitigation Proposals

Document Verification

Project title N6 Galway City Ring Road
Document title Appendix A.15.1 UoG Sports Facilities Mitigation Proposals
Job number 233985-00
Document ref GCOB-4.04.03_30.10.9.15_A.15.1
File reference Appendix A.15.1

   Revision	Date	Filename	Appendix A.15.1 NUIG Sports Facilities Mitigation Proposals		
Issue 1	26 July 2018	Description	Issued as A.15.1 to 2018 EIAR		
			Prepared by	Checked by	Approved by
		Name	Mary Hurley	Mary Hurley	Eileen McCarthy
		Signature			
Issue 2	28 March 2025	Filename	UoG Sports Facilities Mitigation Proposals		
		Description	Issued for 2025 RFI Response with updated UoG mitigation		
			Prepared by	Checked by	Approved by
		Name	Trevor Van Rensburg	Mary Hurley	Eileen McCarthy
		Signature			
		Filename			
		Description			
			Prepared by	Checked by	Approved by
		Name			
		Signature			
		Filename			
		Description			
			Prepared by	Checked by	Approved by
		Name			
		Signature			

Issue Document Verification with Document ☒

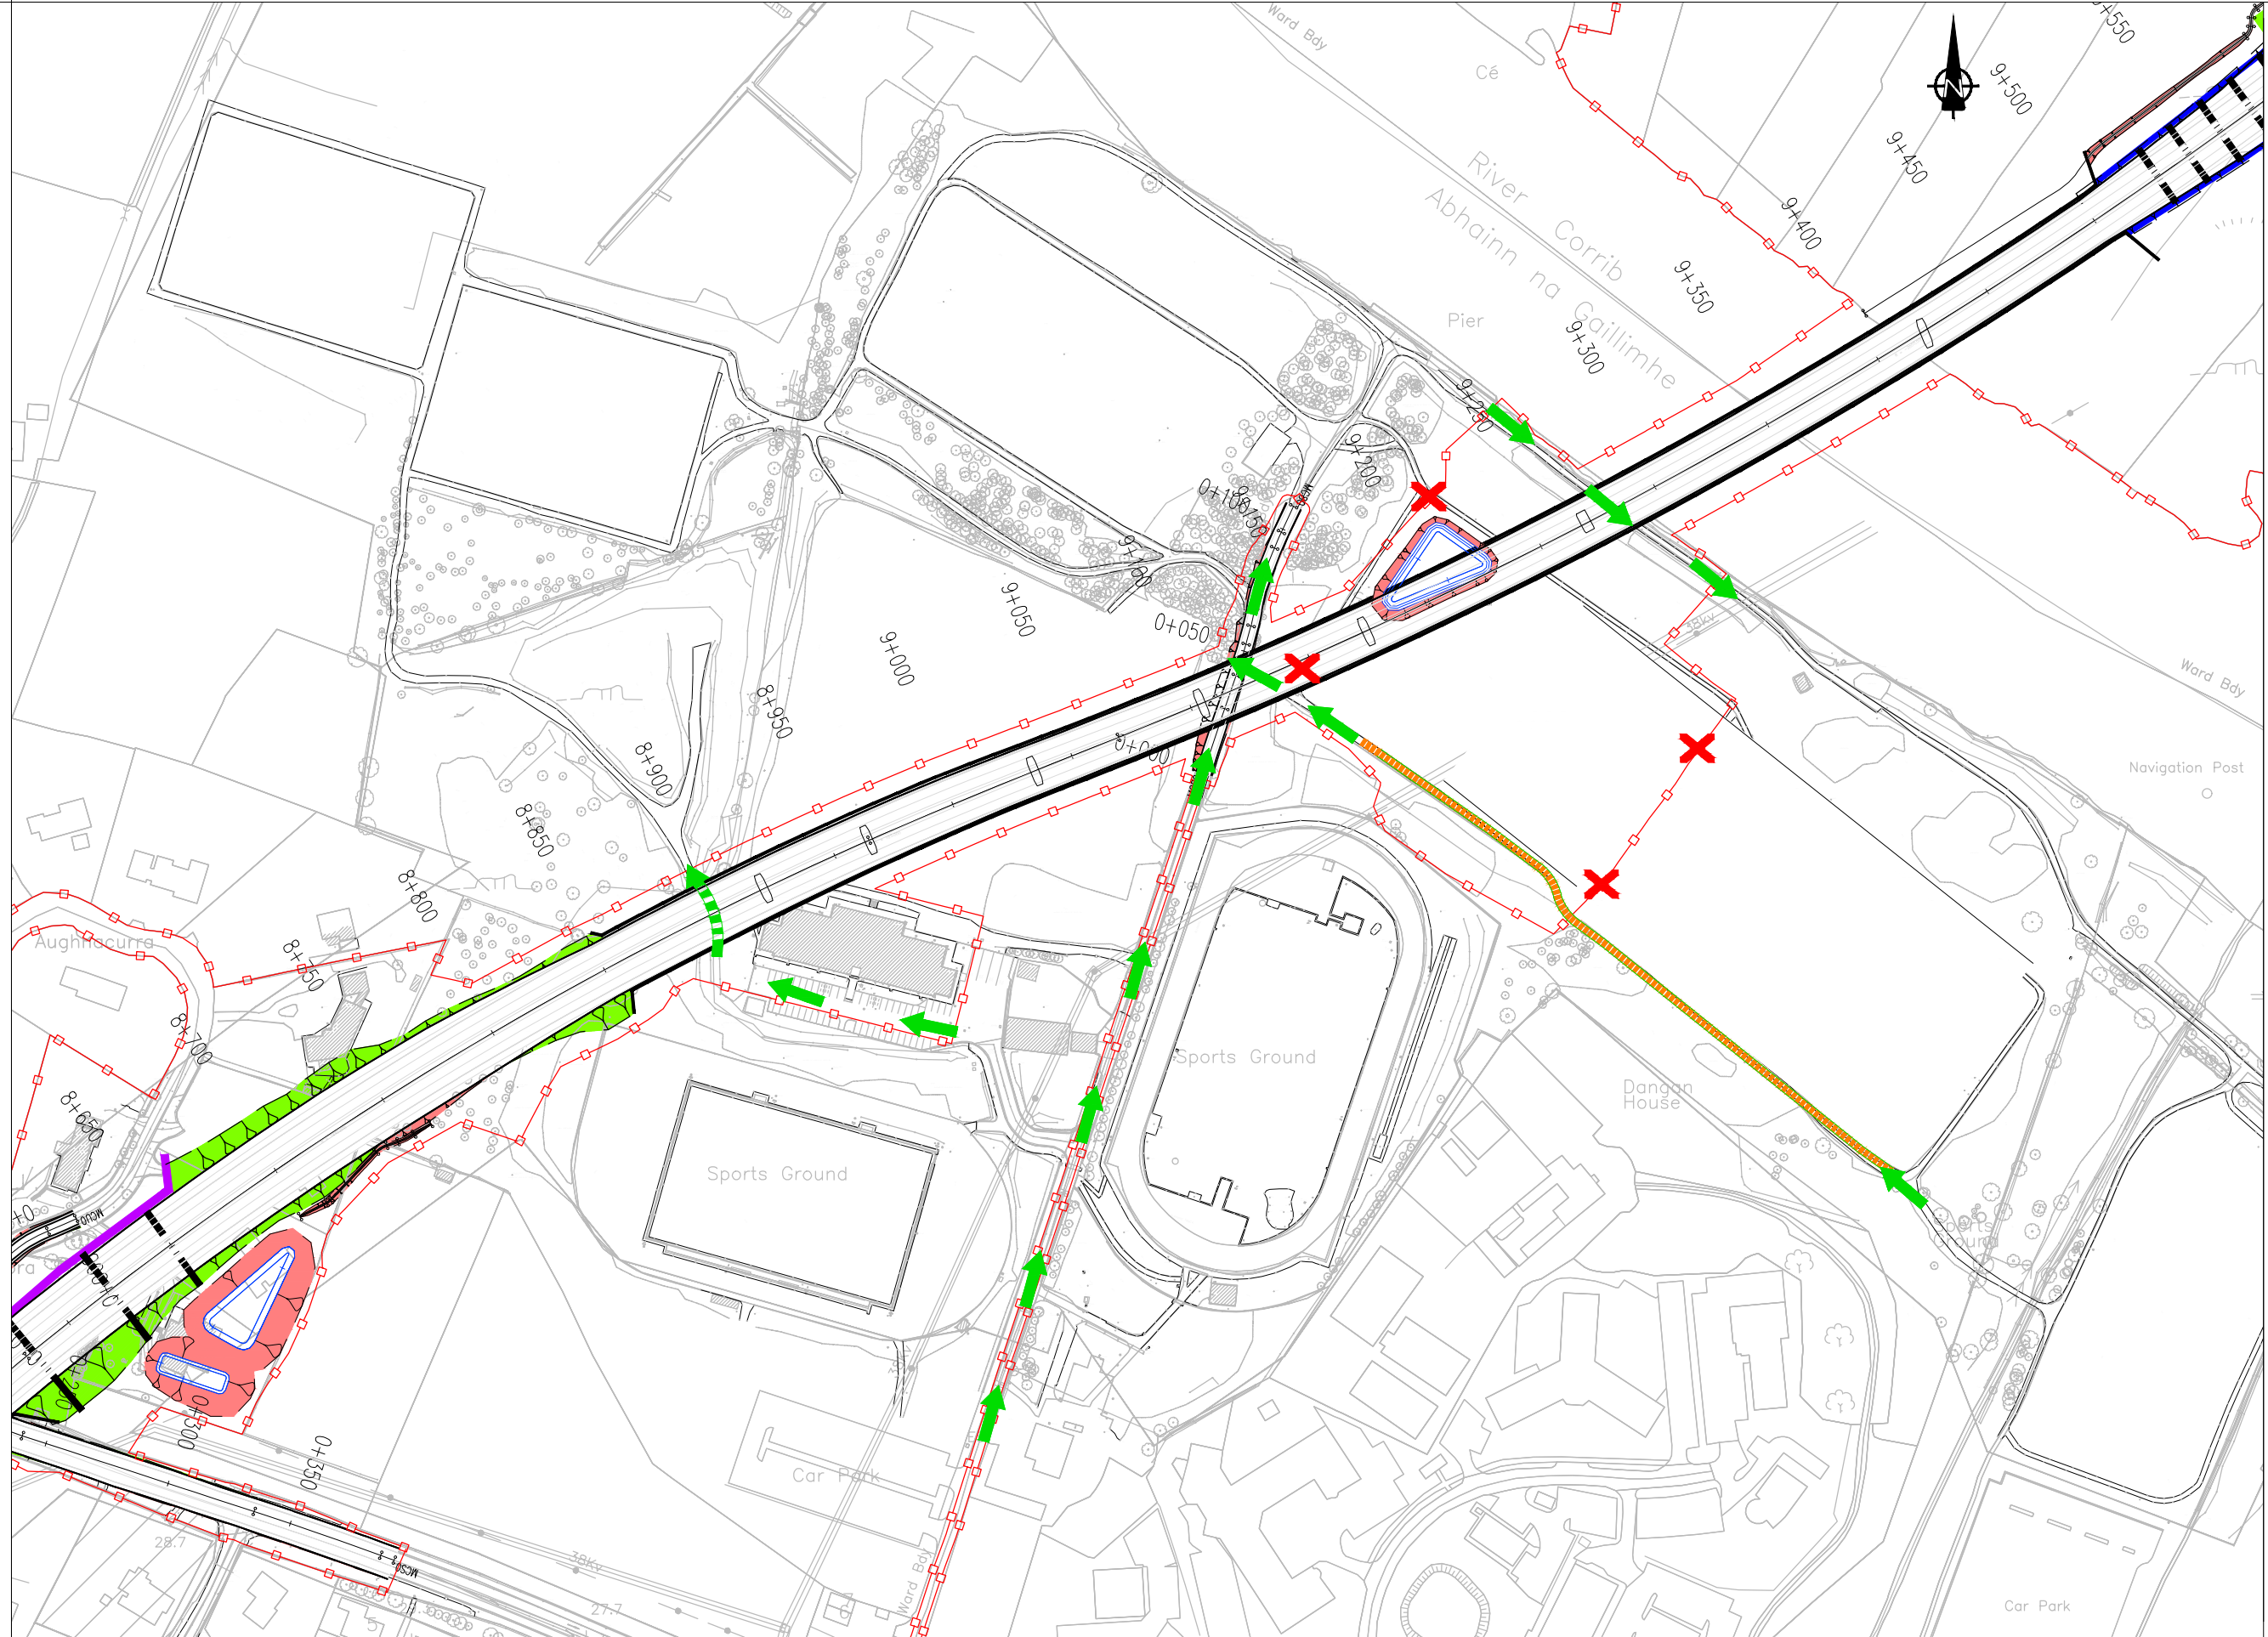

- FOR INFORMATION**
- Legend:
- Proposed Development Boundary
 - Proposed Road Development
 - Earthworks - Fill
 - Earthworks - Cut
 - Structure
 - Proposed Retaining wall
 - Proposed Culvert
 - Proposed Environmental Underpass
 - Proposed Attenuation Pond / Infiltration Basin / Wetlands
 - Local access to be maintained for NUIG during construction
 - Access not permitted during construction for NUIG
 - New Temporary Construction Access Track for NUIG

Clients

An Roinn Iompair
Department of Transport

Tionscadal Éireann
Project Ireland
2040

Galway City
Transport Project

Comhairle Chontae na Gaillimhe
Galway County Council

Transport Infrastructure
Investment Vehicle

Consultant

Corporate House
City East Business Park
Ballybrit, Galway, Ireland.

Tel +353 (0)91 460675
www.N6GalwayCity.ie
www.arup.ie

Job Title

N6 Galway City Ring Road

Scale 1:2500 @ A3

Date: March 2025

I2	31/03/2025	KJ	TvR	MH
I1	23/03/2018	KJ	HK	MH
Issue	Date	By	Chkd	Appd

Drawing Title

UoG Construction Phase Accessibility Plan

Drawing Status

For Information

Job No
233985-00

Drawing No
GCOB-3000-D-104

Issue
I2



Comhairle Chontae na Gaillimhe
Galway County Council

An Roinn Iompair
Turasóireachta agus Spóirt
Department of Transport, Tourism and Sport

Galway City
Transport Project

TII
Transport Infrastructure Ireland

Consultant

Corporate House
City East Business Park
Ballybrit, Galway, Ireland.

Tel +353 (0)91 460675
www.N6GalwayCity.ie
www.arup.ie

Job Title

N6 Galway City Ring Road

Scale

1:125 @ A1

Date:

February 2018

I2	23/03/2018	AG	HK	EMC
I1	22/02/2018	KJ	HK	EMC
Issue	Date	By	Chkd	Appd

Drawing Title

Uo G Sports Pavilion Remediation Works
Existing Ground & First Floor Plan
Sheet 2 of 7

Drawing Status

For Information

Job No	Drawing No	Issue
233985	GCOB-3000-D-222	12






Do not scale
J:\233000\233985-004_ Internal\4-02 Drawings\4-02-8 Highways\8.3 Design Rep\3000 Additional Required Design Elements\GCOB-3000-D-221 to 227.dwg

© Arup

A1
1
2
3
4
5
6
7
8
9
10

A B C D E F G H I J K L M N O P

FOR INFORMATION

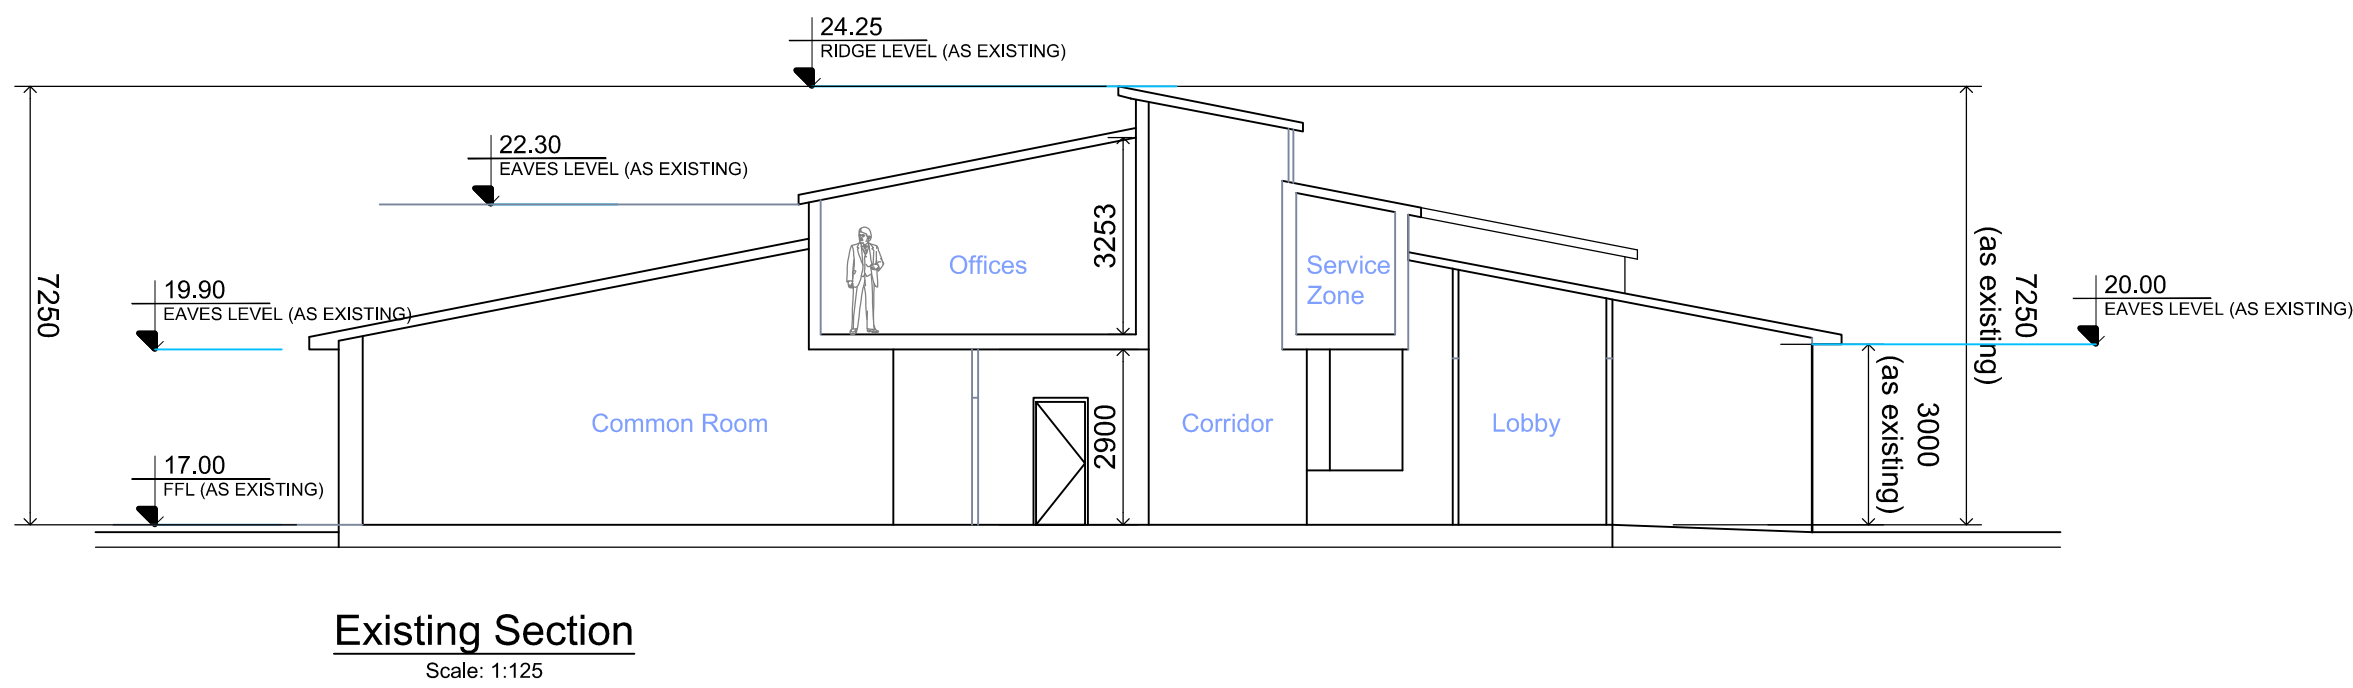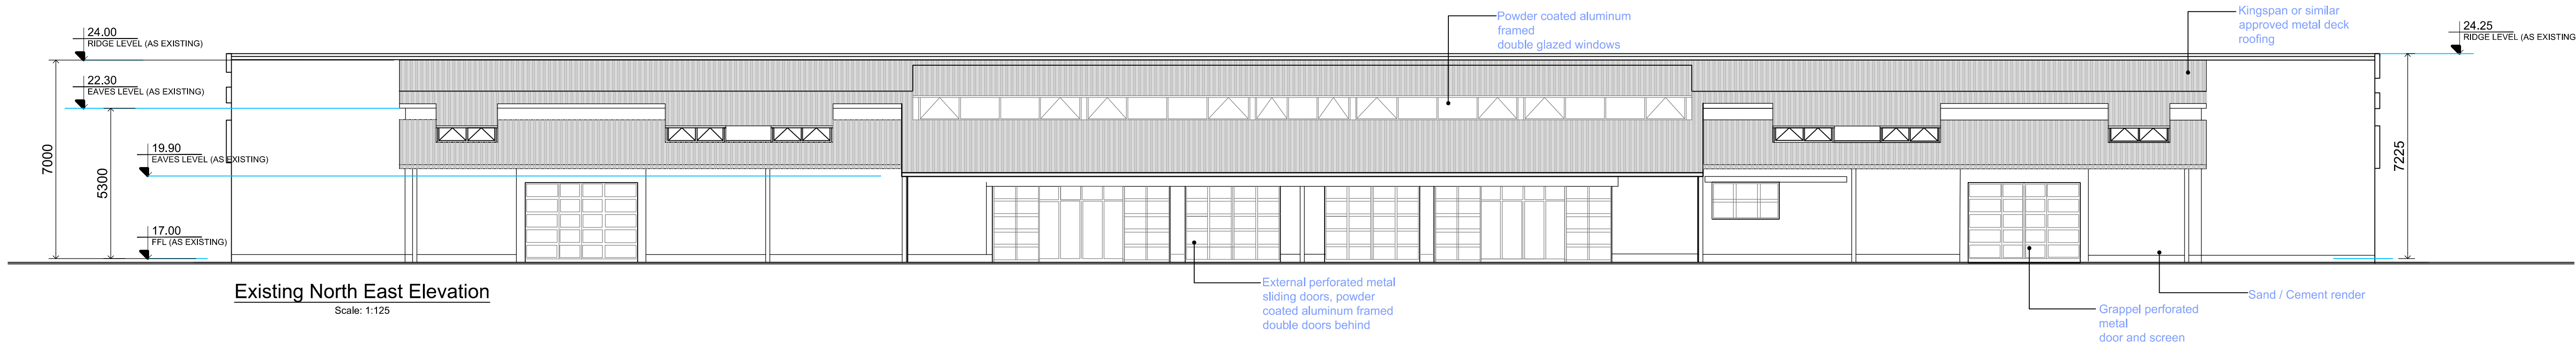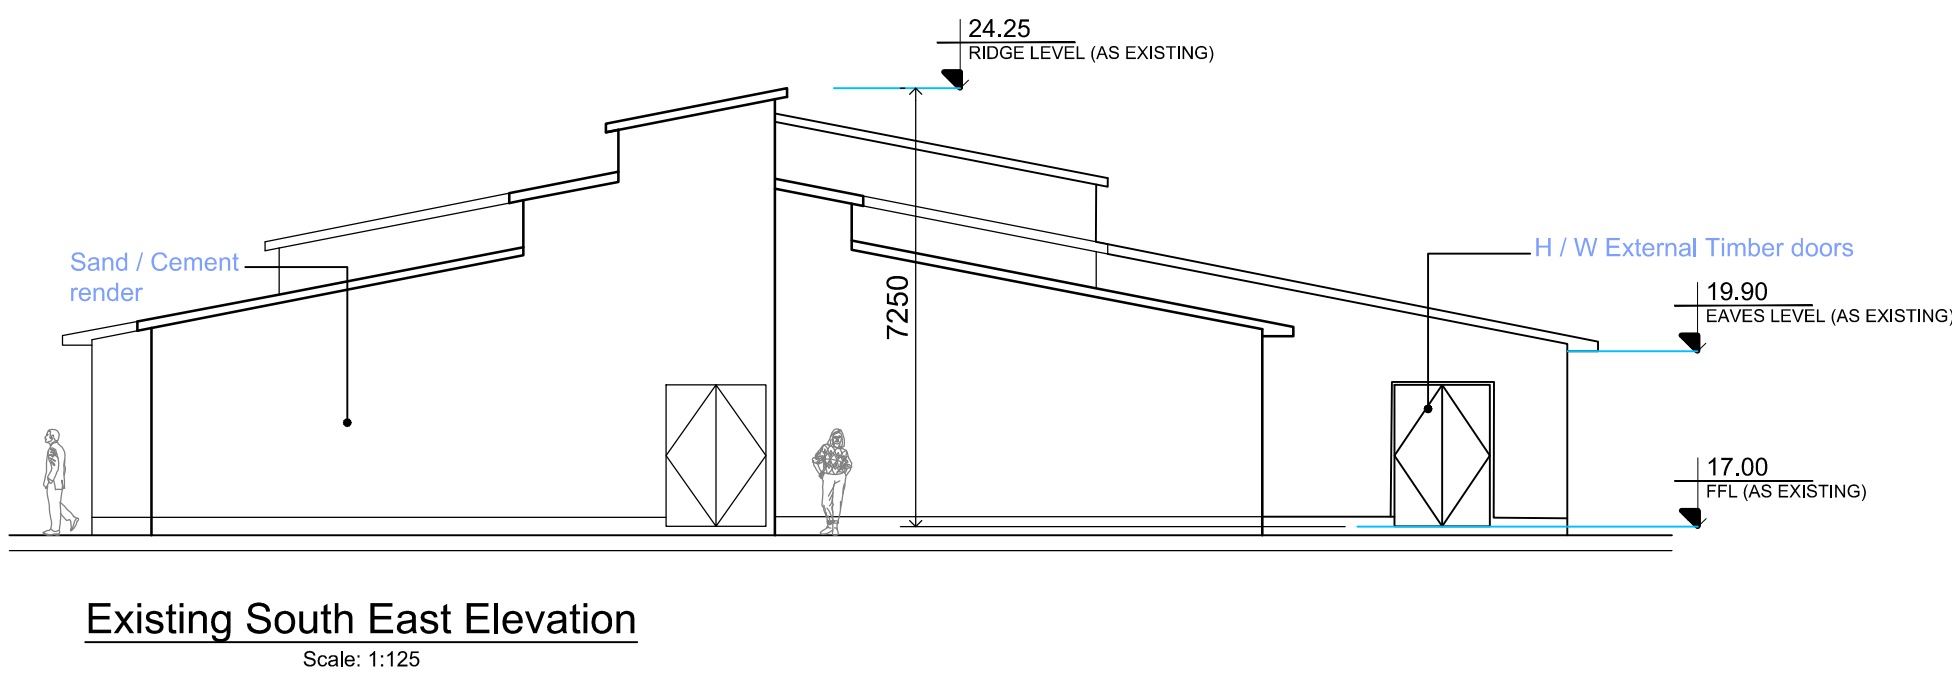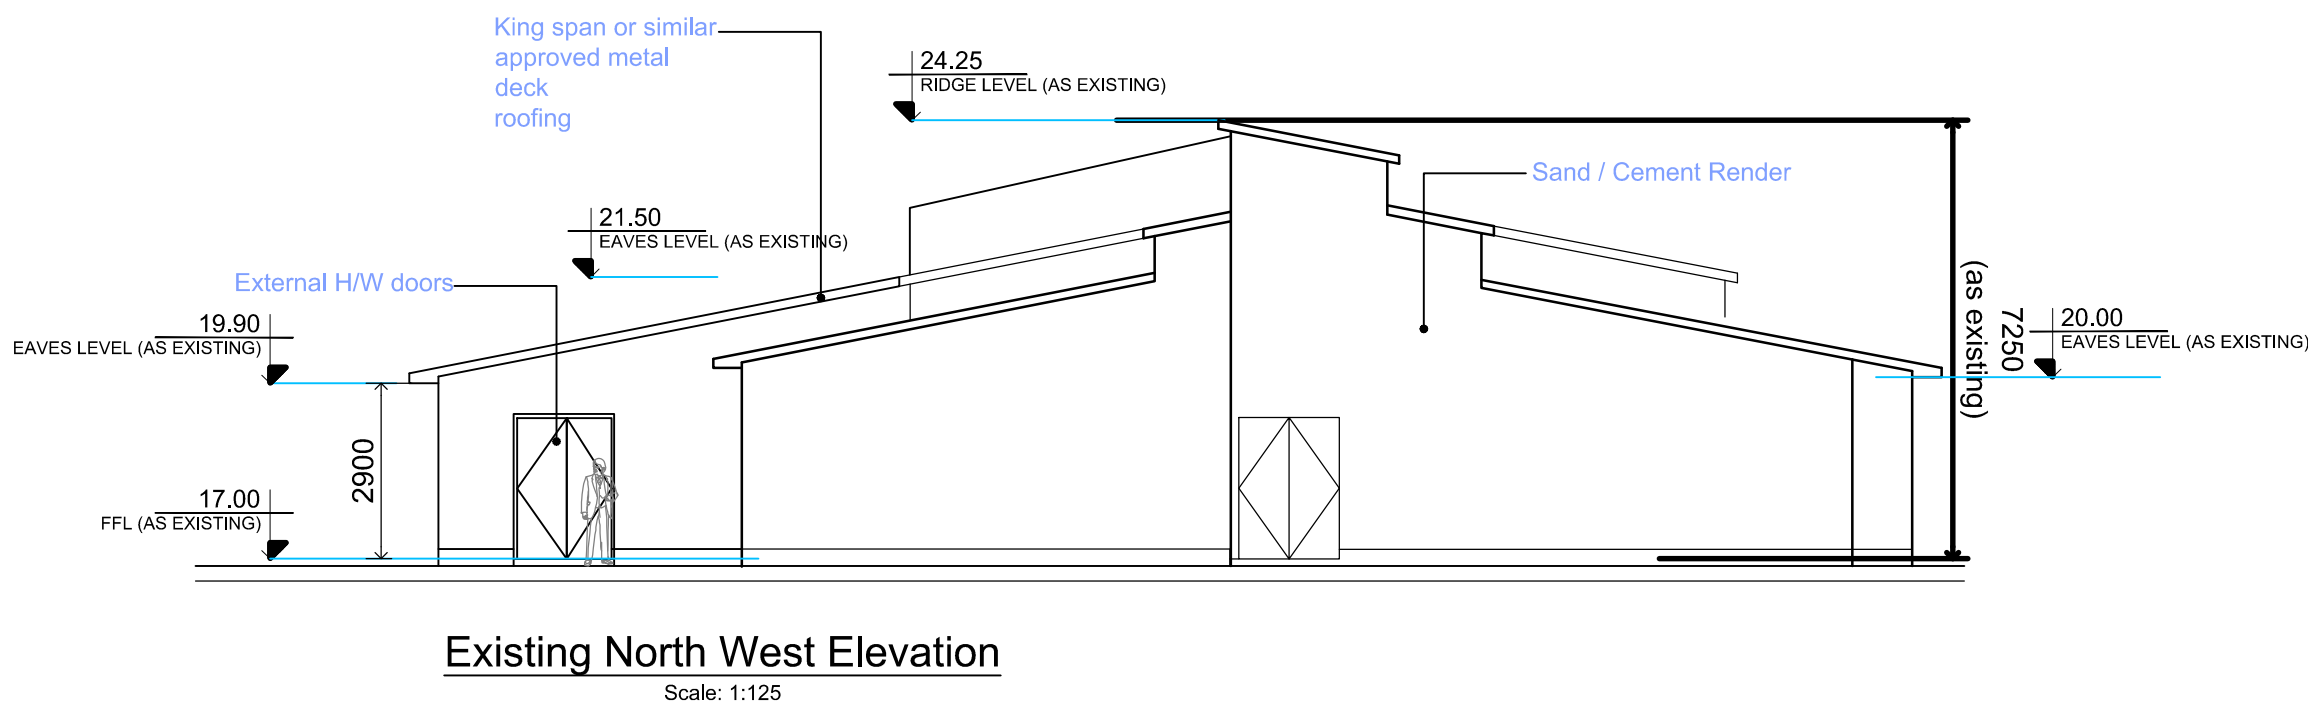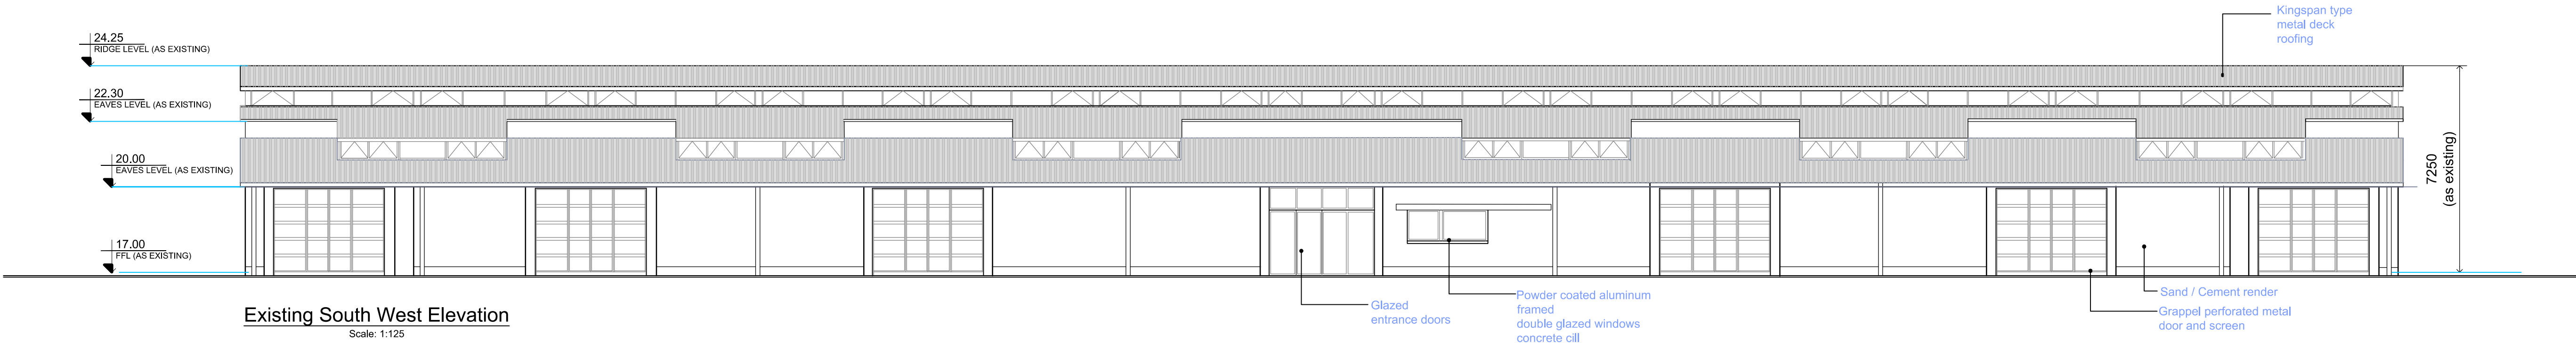

Clients



Comhairle Chontae na Gaillimhe
Galway County Council



Galway City
Transport Project



An Roinn Iompair
Turasóireachta agus Spóirt



TIIP
Bonneagair Iompair Éireann
Transport Infrastructure Ireland

Consultant



ARUP

Corporate House
City East Business Park
Ballybrit, Galway, Ireland.

Tel +353 (0)91 460675
www.N6GalwayCity.ie
www.arup.ie

Job Title

N6 Galway City Ring Road

Scale: 1:125 @ A1

Date: February 2018

I2	23/03/2018	AG	HK	EMC
I1	22/02/2018	KJ	HK	EMC
Issue	Date	By	Chkd	Appd


Drawing Title

UoG Sports Pavilion Remediation Works
Existing Elevations and Section
Sheet 3 of 7

Drawing Status

For Information

Job No	Drawing No	Issue
233985	GCOB-3000-D-223	12

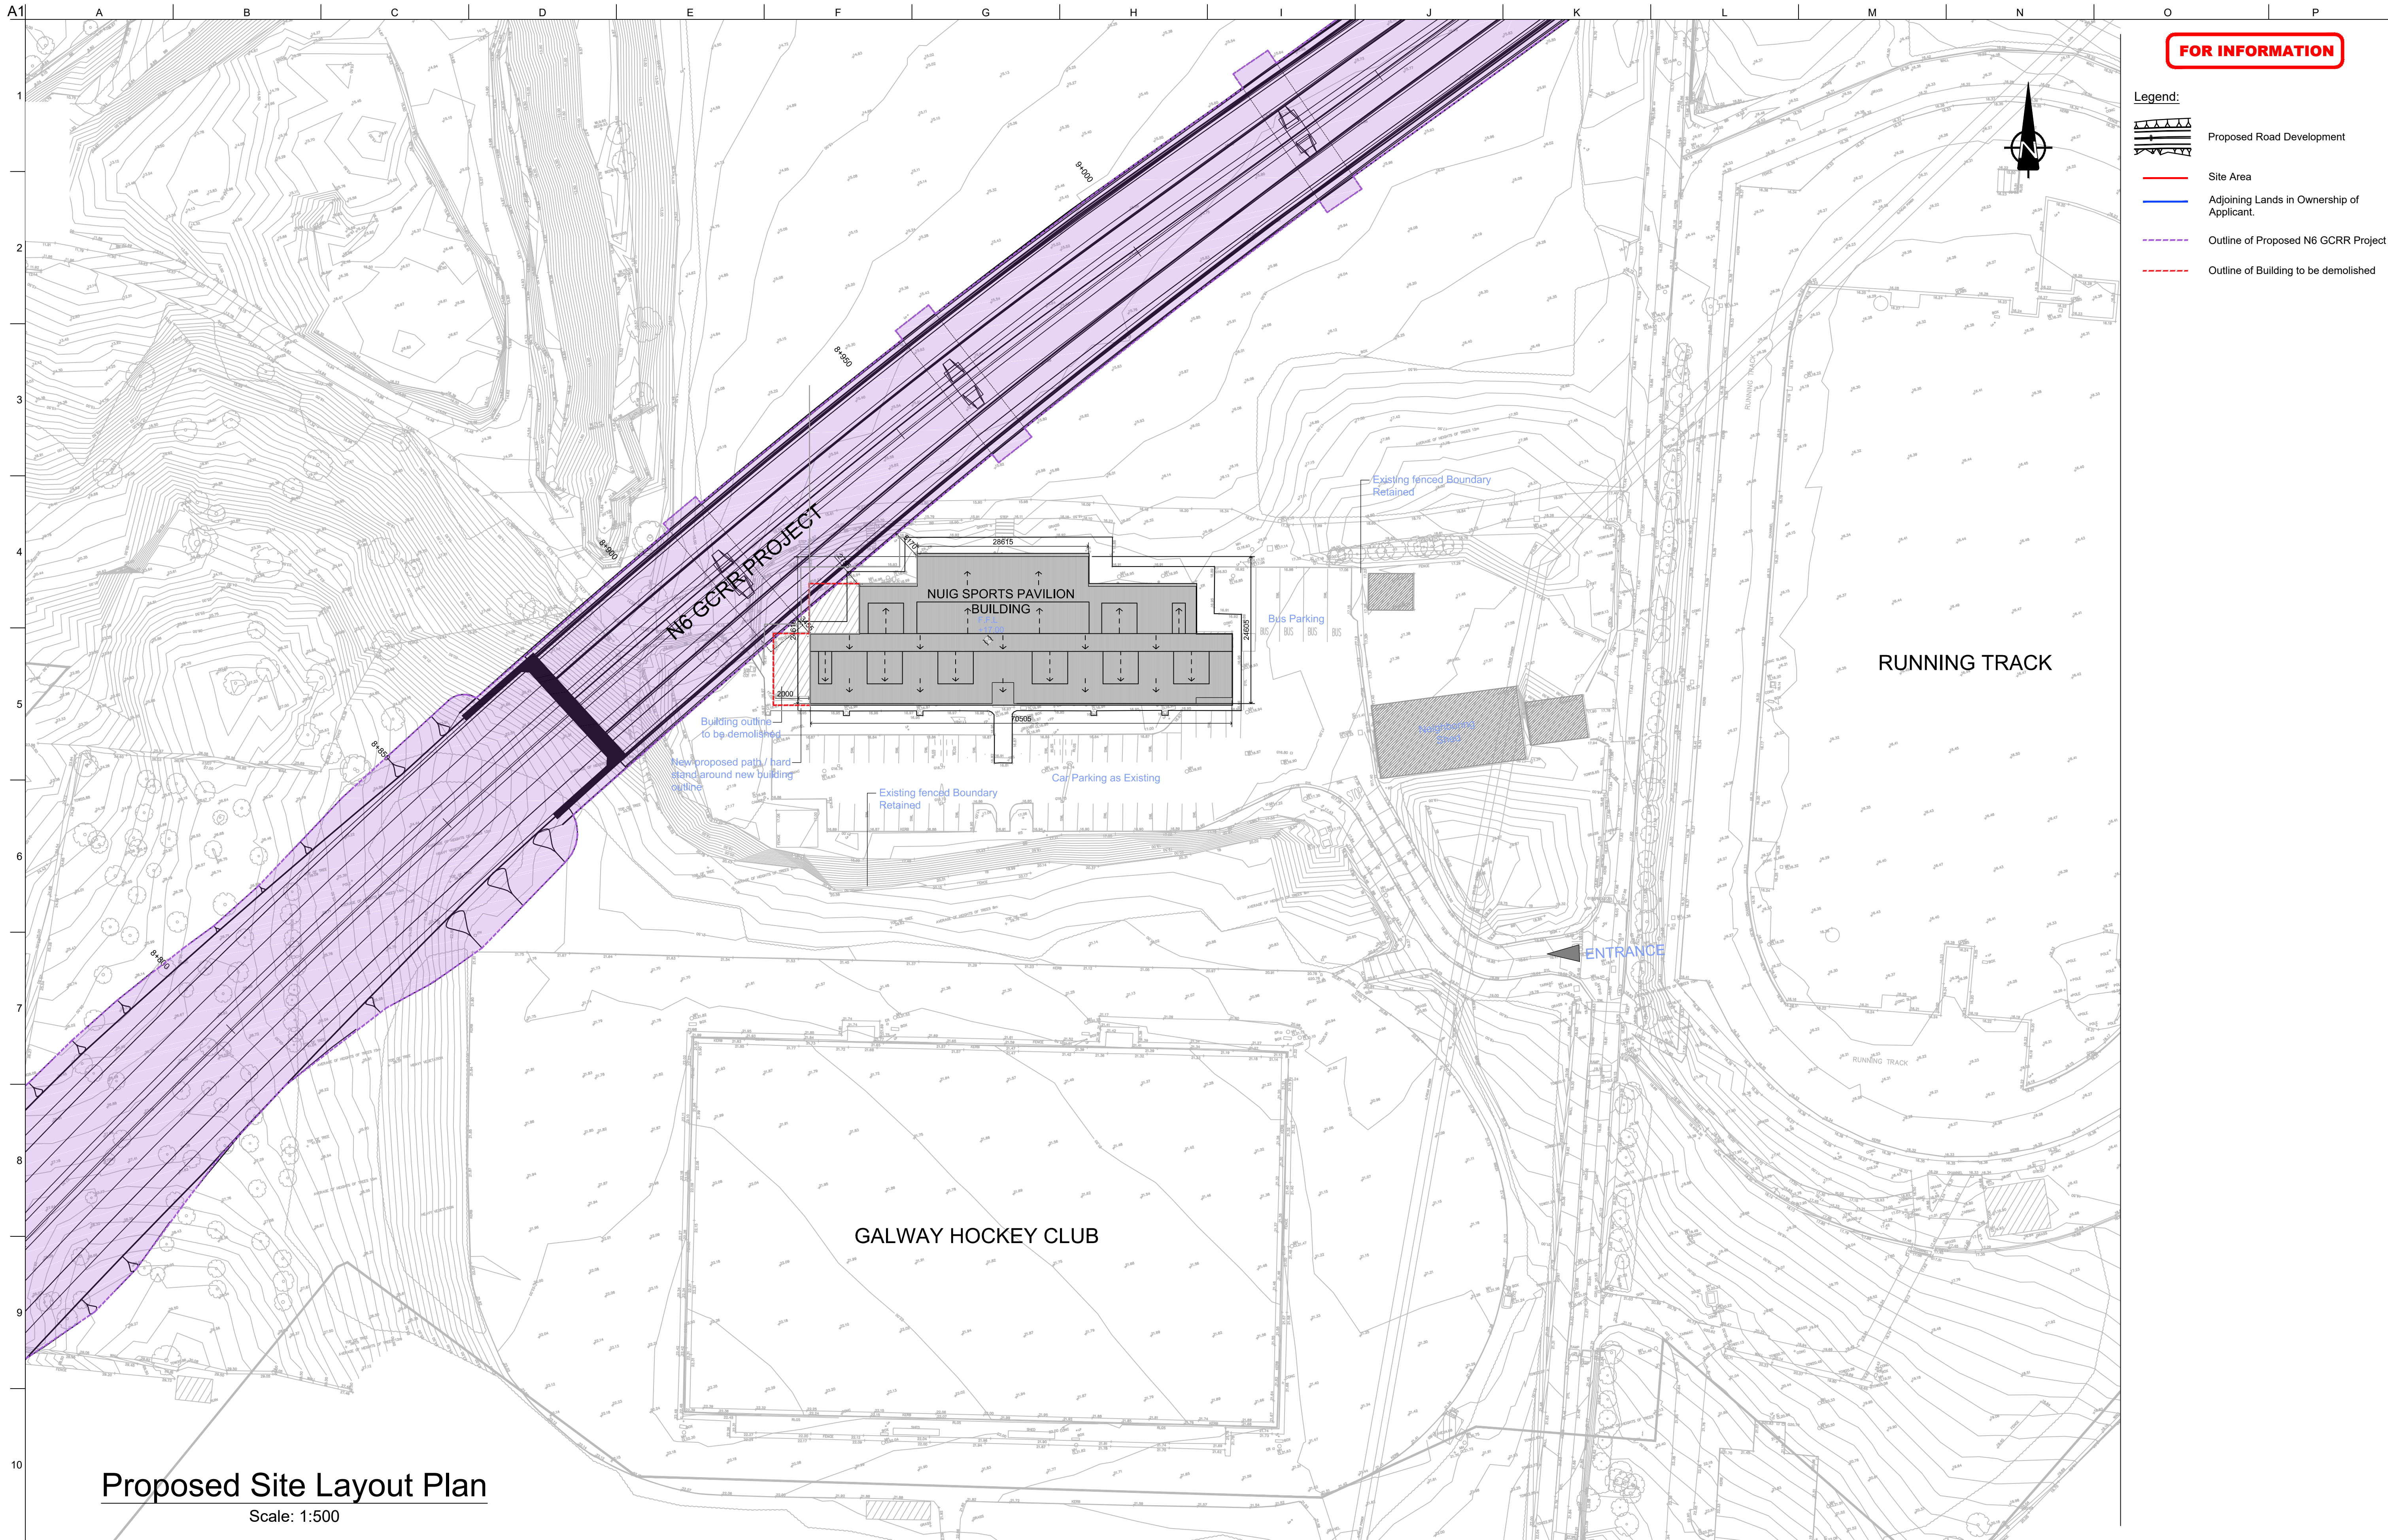

Proposed Site Layout Plan
Scale: 1:500

Clients

 **Comhairle Chontae na Gaillimhe**
Galway County Council

 **N6**
Galway City Transport Project

 **An Roinn Iompair**
Turasóireachta agus Spóirt

 **TIU**
Bonneagair Iompair Éireann
Transport Infrastructure Unit

Consultant

ARUP

Corporate House
City East Business Park
Ballybrit, Galway, Ireland.

Tel +353 (0)91 460675
www.N6GalwayCity.ie
www.arup.ie

Job Title

N6 Galway City Ring Road

Scale: 1:500 @ A1

Date: February 2018

I2	23/03/2018	AG	HK	EMC
I1	22/02/2018	KJ	HK	EMC
Issue	Date	By	Chkd	Appd

Drawing Title

**UoG Sports Pavilion
Proposed Site Layout
Sheet 4 of 7**


Drawing Status

For Information

Job No: **233985**

Drawing No: **GCOB-3000-D-224**

Issue: **12**

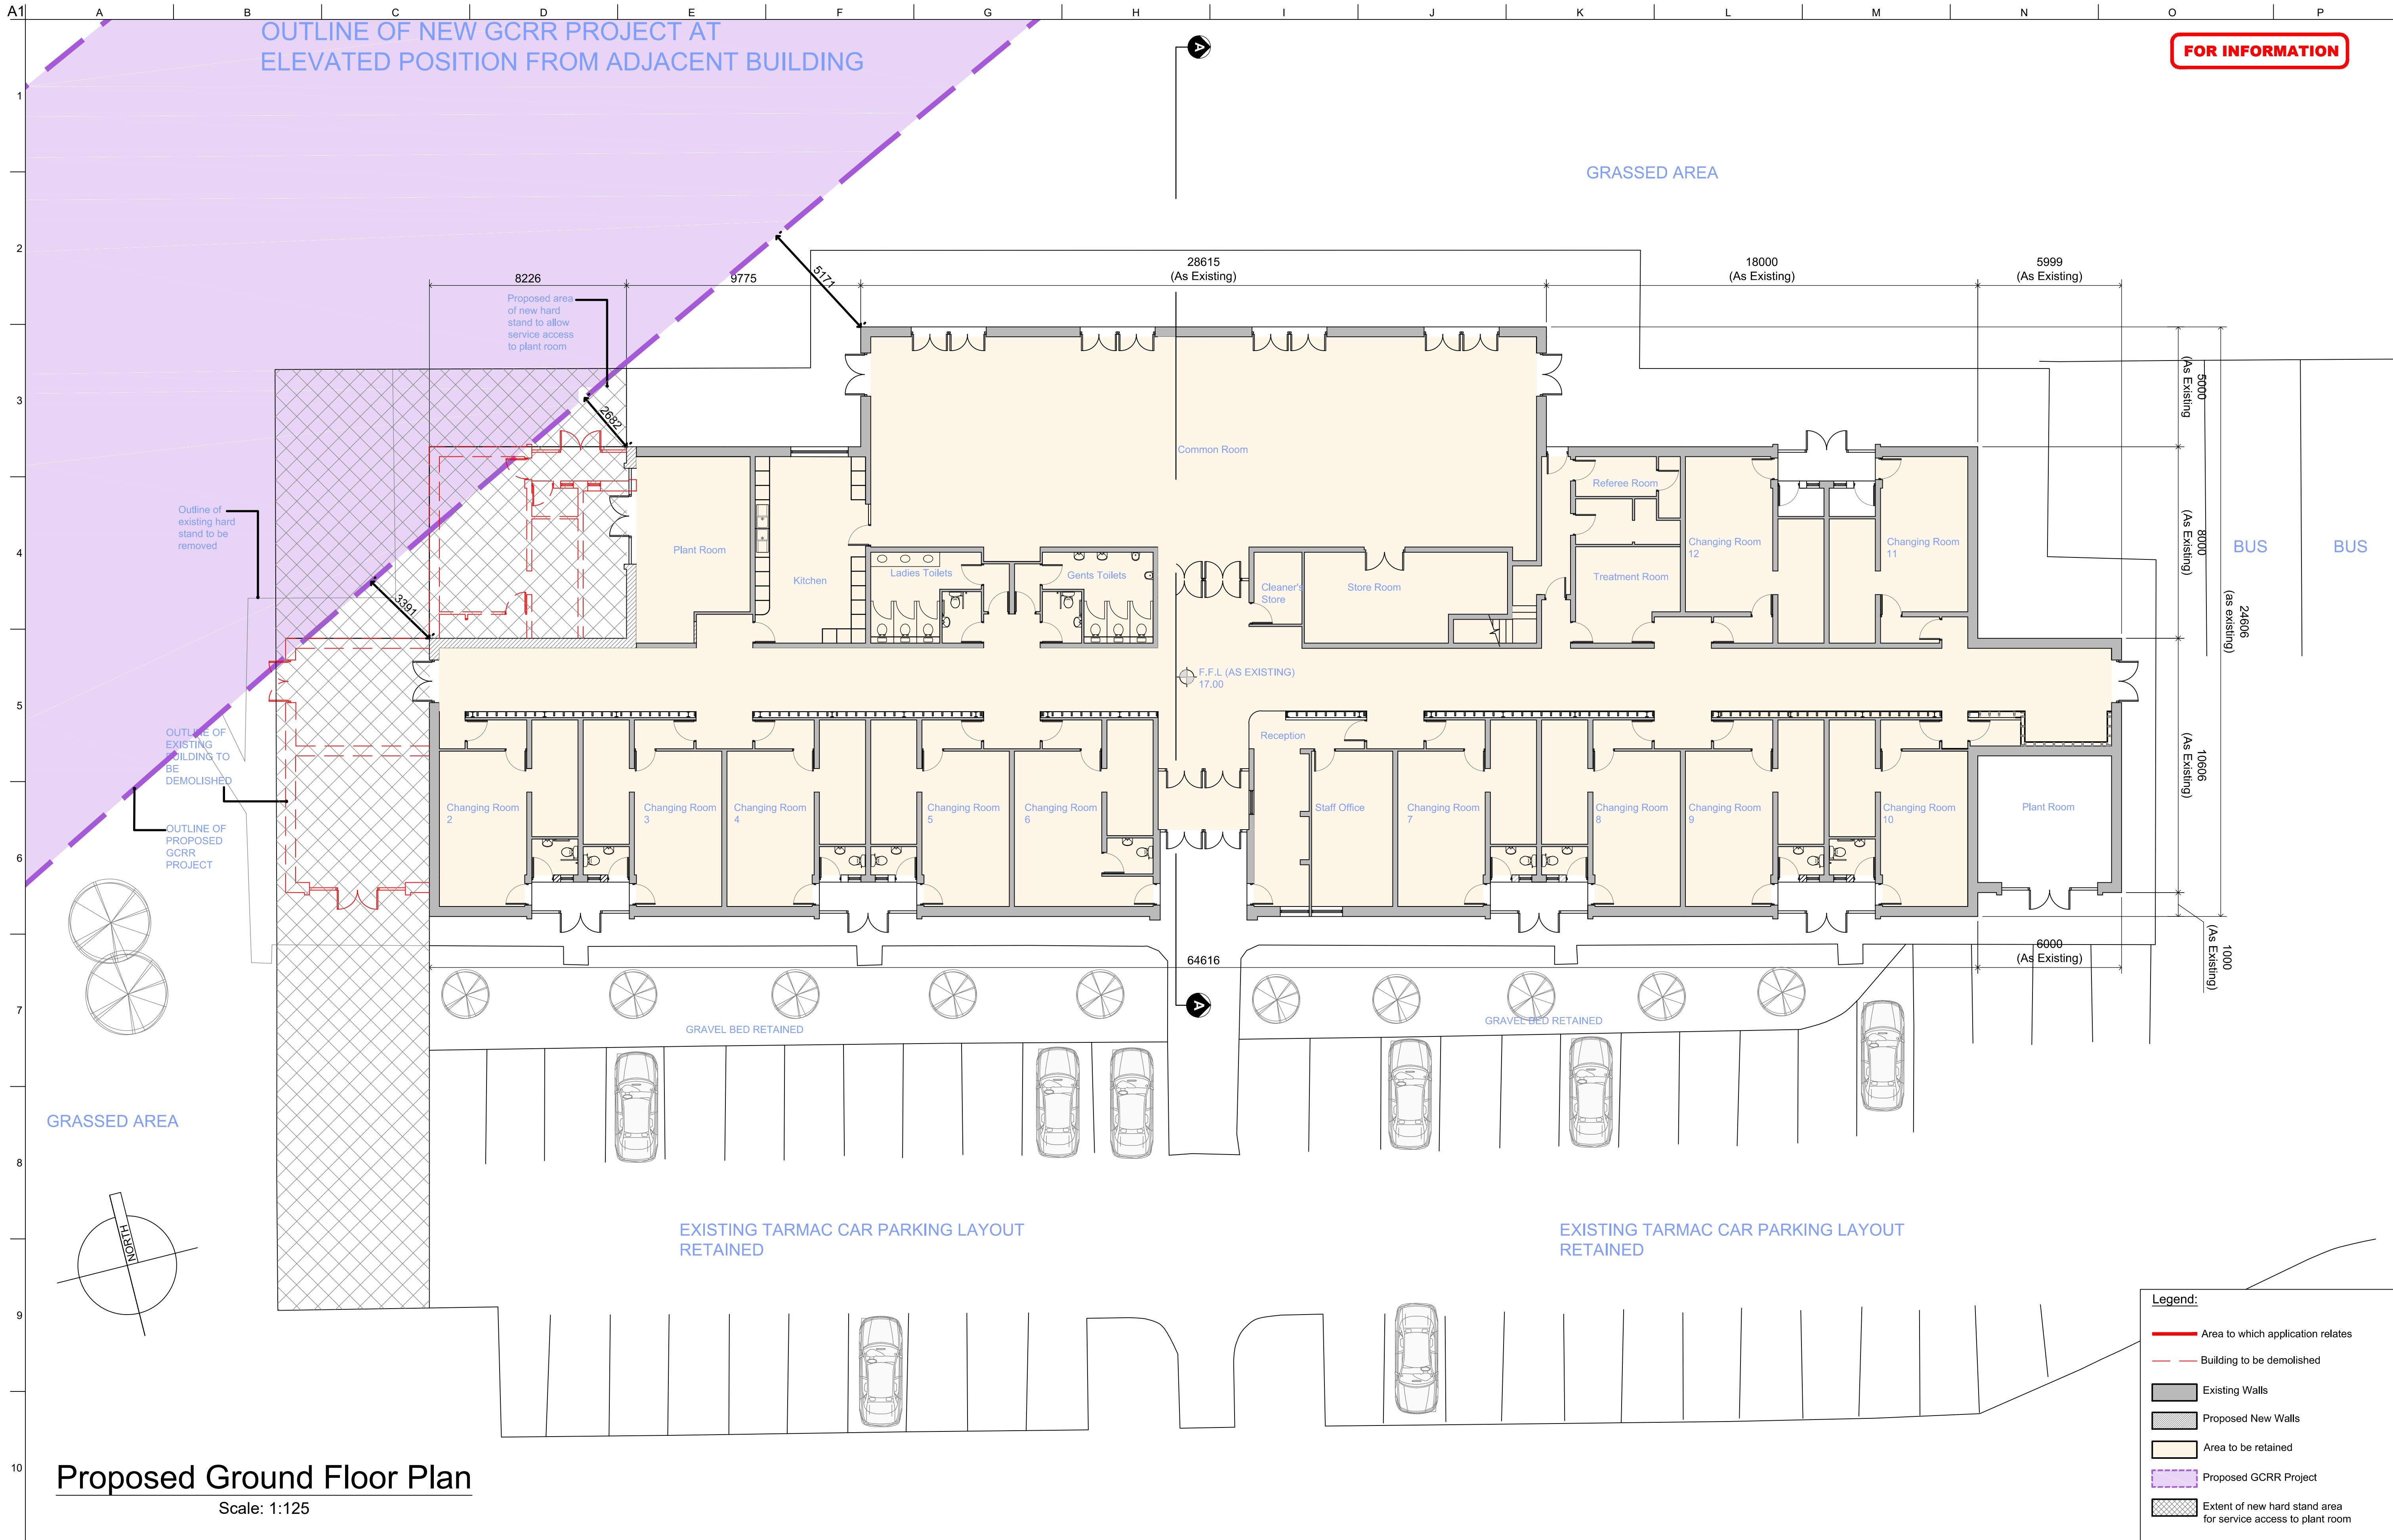

Proposed Ground Floor Plan
Scale: 1:125

- Legend:**
- Area to which application relates
 - Building to be demolished
 - Existing Walls
 - Proposed New Walls
 - Area to be retained
 - Proposed GCRR Project
 - Extent of new hard stand area for service access to plant room

Clients

**Comhairle Chontae na Gaillimhe**
Galway County Council

**N6**
Galway City Transport Project

**An Roinn Iompair**
Turasóireachta agus Spóirt
Department Transport, Tourism and Sport

**TII**
Bonneagair Iompair Éireann
Transport Infrastructure Ireland

Consultant

**ARUP**

Corporate House
City East Business Park
Ballybrit, Galway, Ireland.

Tel +353 (0)91 460675
www.N6GalwayCity.ie
www.arup.ie

Job Title

N6 Galway City Ring Road

Scale: 1:125 @ A1

Date: February 2018

I2	23/03/2018	AG	HK	EMC
I1	22/02/2018	KJ	HK	EMC
Issue	Date	By	Chkd	Appd


Drawing Title

Uo G Sports Pavilion Remediation Works
Proposed Ground Floor Plan
Sheet 5 of 7

Drawing Status

For Information

Job No	Drawing No	Issue
233985	GCOB-3000-D-225	12

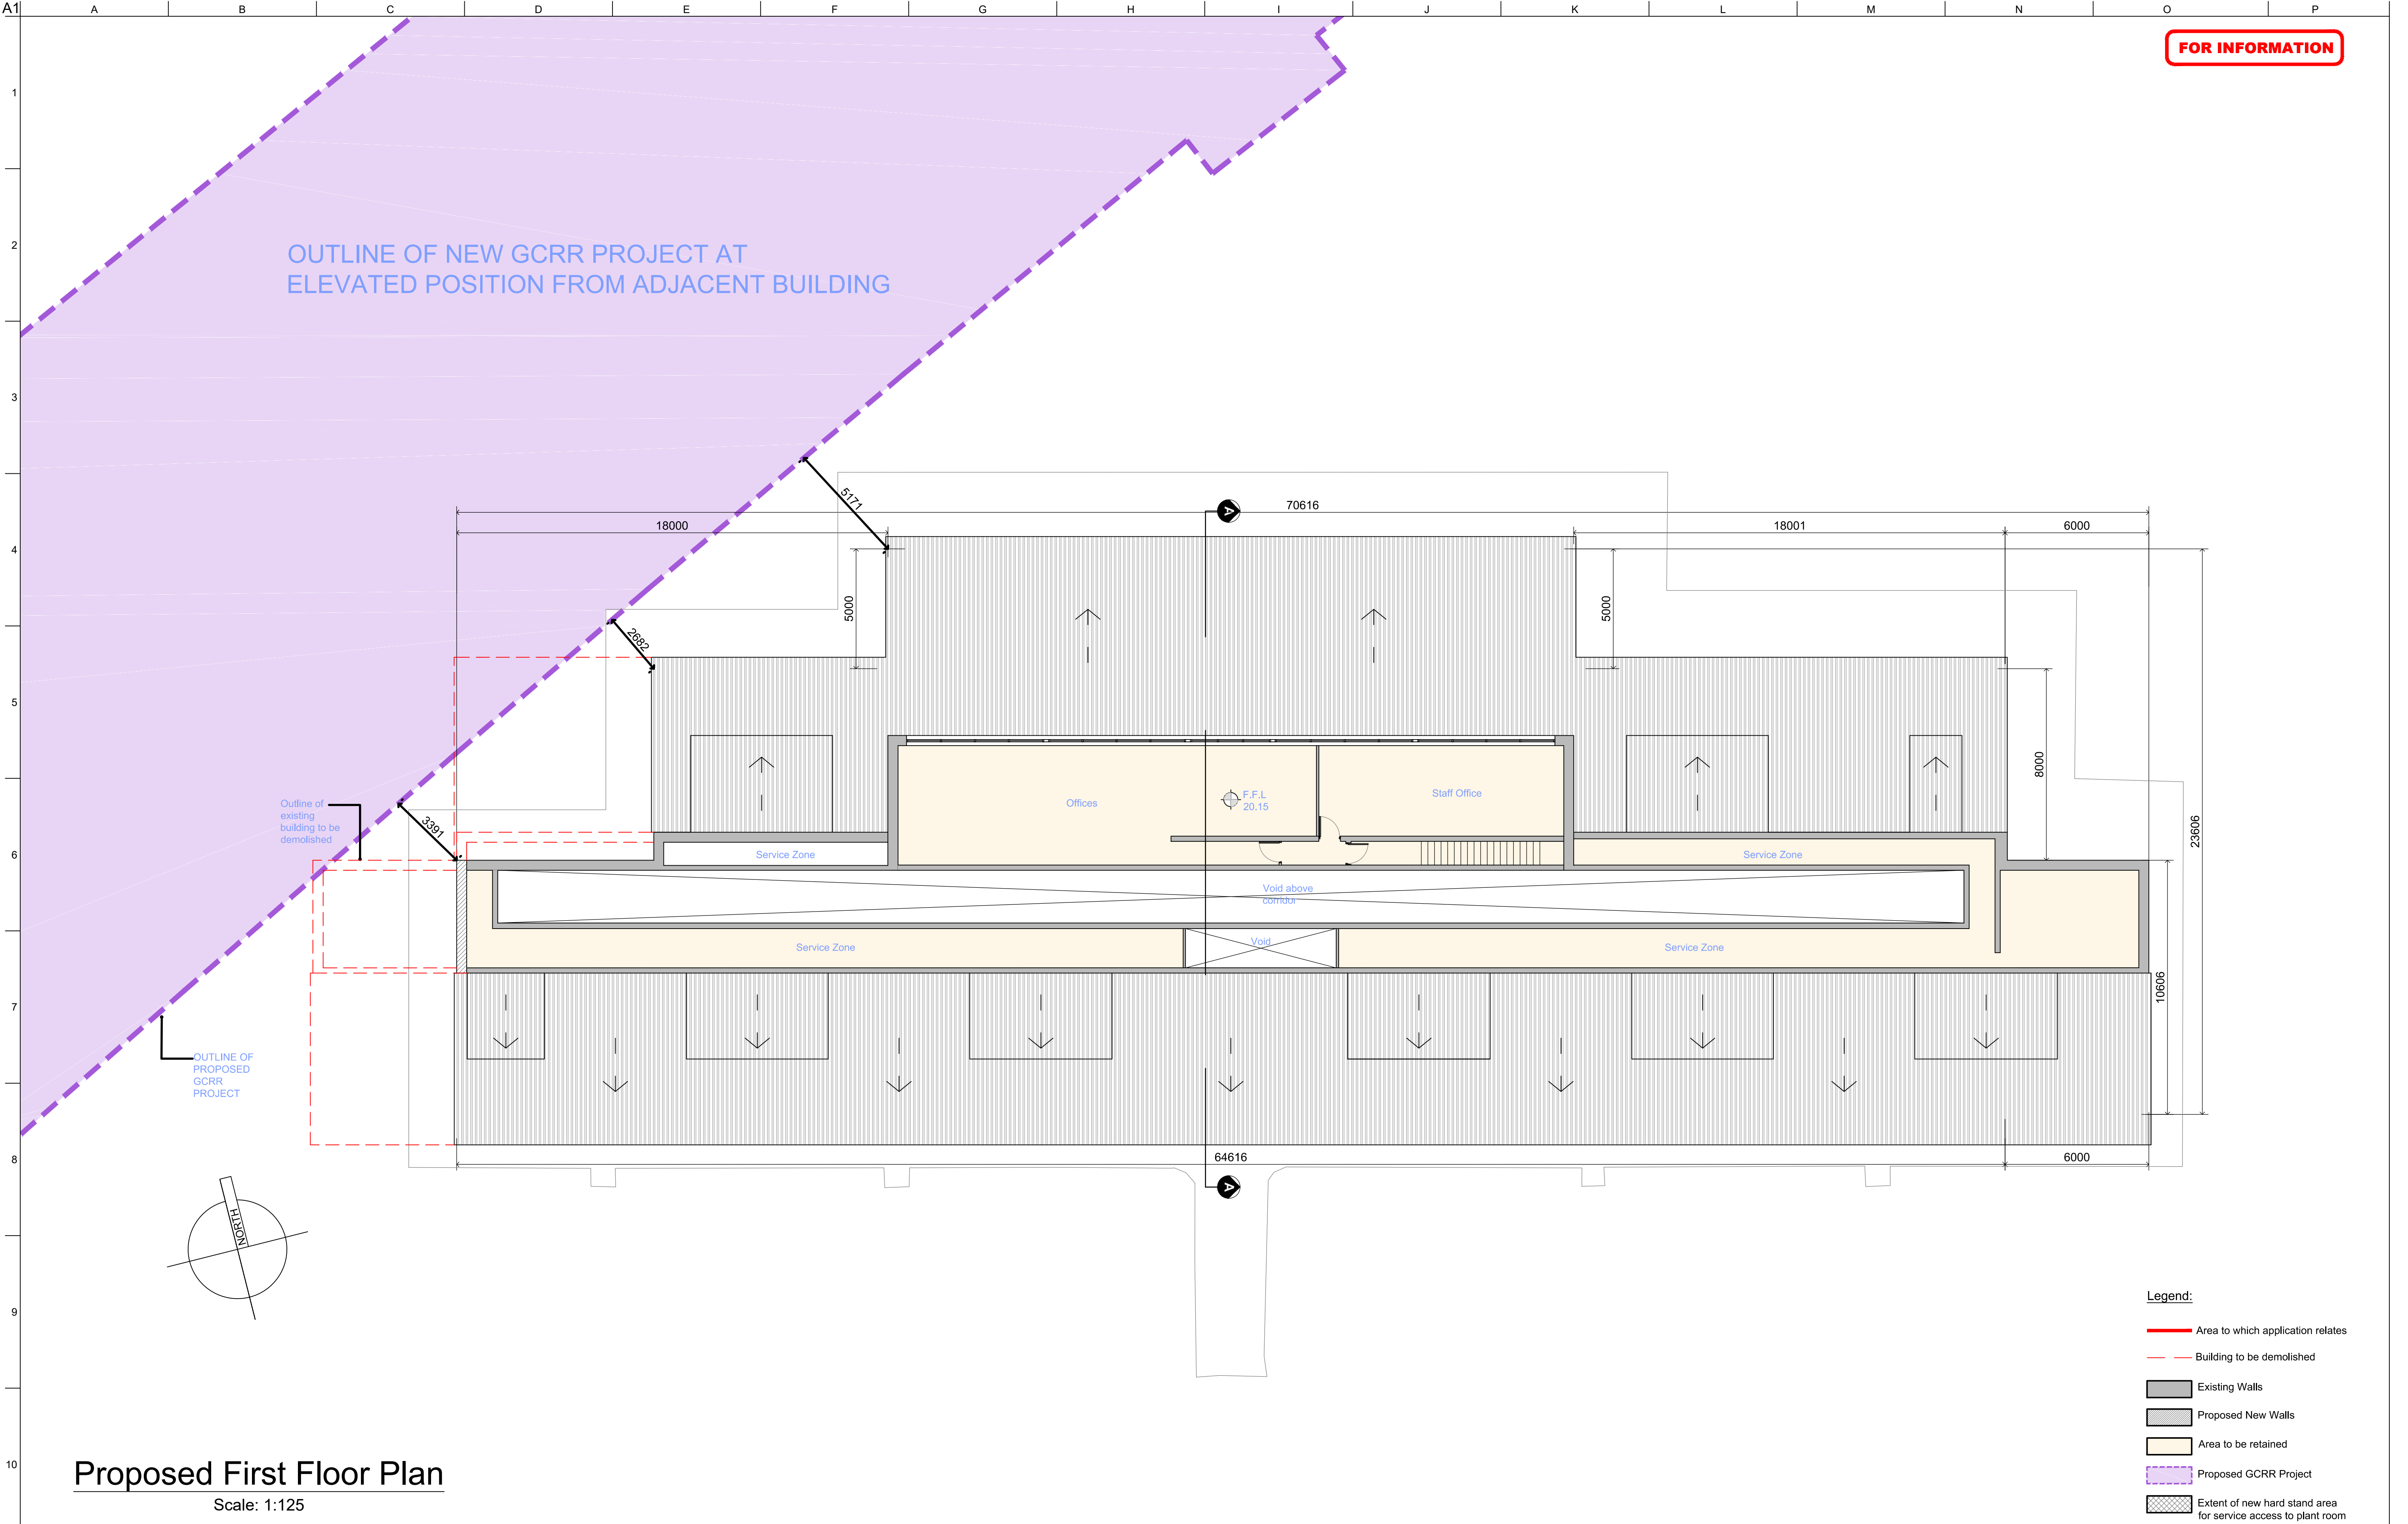

Clients

Comhairle Chontae na Gaillimhe

Galway County Council

An Roinn Iompair

Turasóireachta agus Spóirt

Department Transport, Tourism and Sport

Galway City Transport Project

TII

Bonneagair Iompair Éireann

Transport Infrastructure Ireland

Consultant

ARUP

Corporate House
City East Business Park
Ballybrit, Galway, Ireland.

Tel +353 (0)91 460675
www.N6GalwayCity.ie
www.arup.ie

Job Title

N6 Galway City Ring Road

Scale

1:125 @ A1

Date:

February 2018

I2	23/03/2018	AG	HK	EMC
I1	22/02/2018	KJ	HK	EMC
Issue	Date	By	Chkd	Appd

Drawing Title

UoG Sports Pavilion Remediation Works
Proposed First Floor Plan
Sheet 6 of 7

Drawing Status

For Information

Job No

233985

Drawing No

GCOB-3000-D-226

Issue

12

Do not scale
J:\233000\233985-004_ Internal\4-02 Drawings\4-02-8 Highways\8.3 Design Rep\3000 Additional Required Design Elements\GCOB-3000-D-221 to 227.dwg

© Arup



Scale: 1:125



Scale: 1:125

Scale: 1:125



Elevation



 Area to which application relates
 Building to be demolished

 Existing Walls
 Proposed New Walls
 Area to be retained
 Proposed GCRR Project
 Extent of new hard stand area for service access to plant room

Drawing Status

Job No 233985	Drawing No GCOB-3000-D-227	Issue 12
-------------------------	--------------------------------------	--------------------

Do not scale

J:\233000\233985-00\4. Internal\4-02 Drawings\4-02-8 Highways\8.3 Design Rep\3000 Additional Required Design Elements\GCOB-3000-D-221 to 227.dwg

Consultant

ARUP

Corporate House
City East Business Park
Ballyliff, Galway, Ireland.

Tel +353 (0)91 460 000
www.N6GalwayCity.com
www.arup.ie

Job Title

N6 Galway City Ring Road

Scale 1:125 @ A1

Date: February 2018

I2	23/03/2018	AG	HK	EMC
I1	22/02/2018	KJ	HK	EMC
Issue	Date	By	Chkd	Appd

Drawing Title		
UoG Sports Pavilion Remediation Works Proposed Elevations and Section Sheet 7 of 7		
Drawing Status		
For Information		
Job No	Drawing No	Issue
233985	GCOB-3000-D-227	12