

1

SECTION THROUGH RATHCLINE ROAD AND QUARRY SITE

Scale 1:500



- Note:
- Image shows Google street view at location of houses 1 and 2 on Rathcline Road, facing in the direction of the proposed amphitheatre.
 - Google Street view camera is generally set at a consistent height of 2450mm.


2

GOOGLE STREET VIEW

NTS

NOTE

- Obscured zone only represents what can be seen from first floor of house as ground floor has no view of proposed amphitheatre.
- Obscured zone accounts for limits of vision across the entire house added together to create a total obscured zone map
- Obscured zone does not factor in vegetation at top of quarry level which, at points is taller than the wall at Rathcline Road's edge, as can be seen on drawing 2.
- Section and plan data are based on survey information.

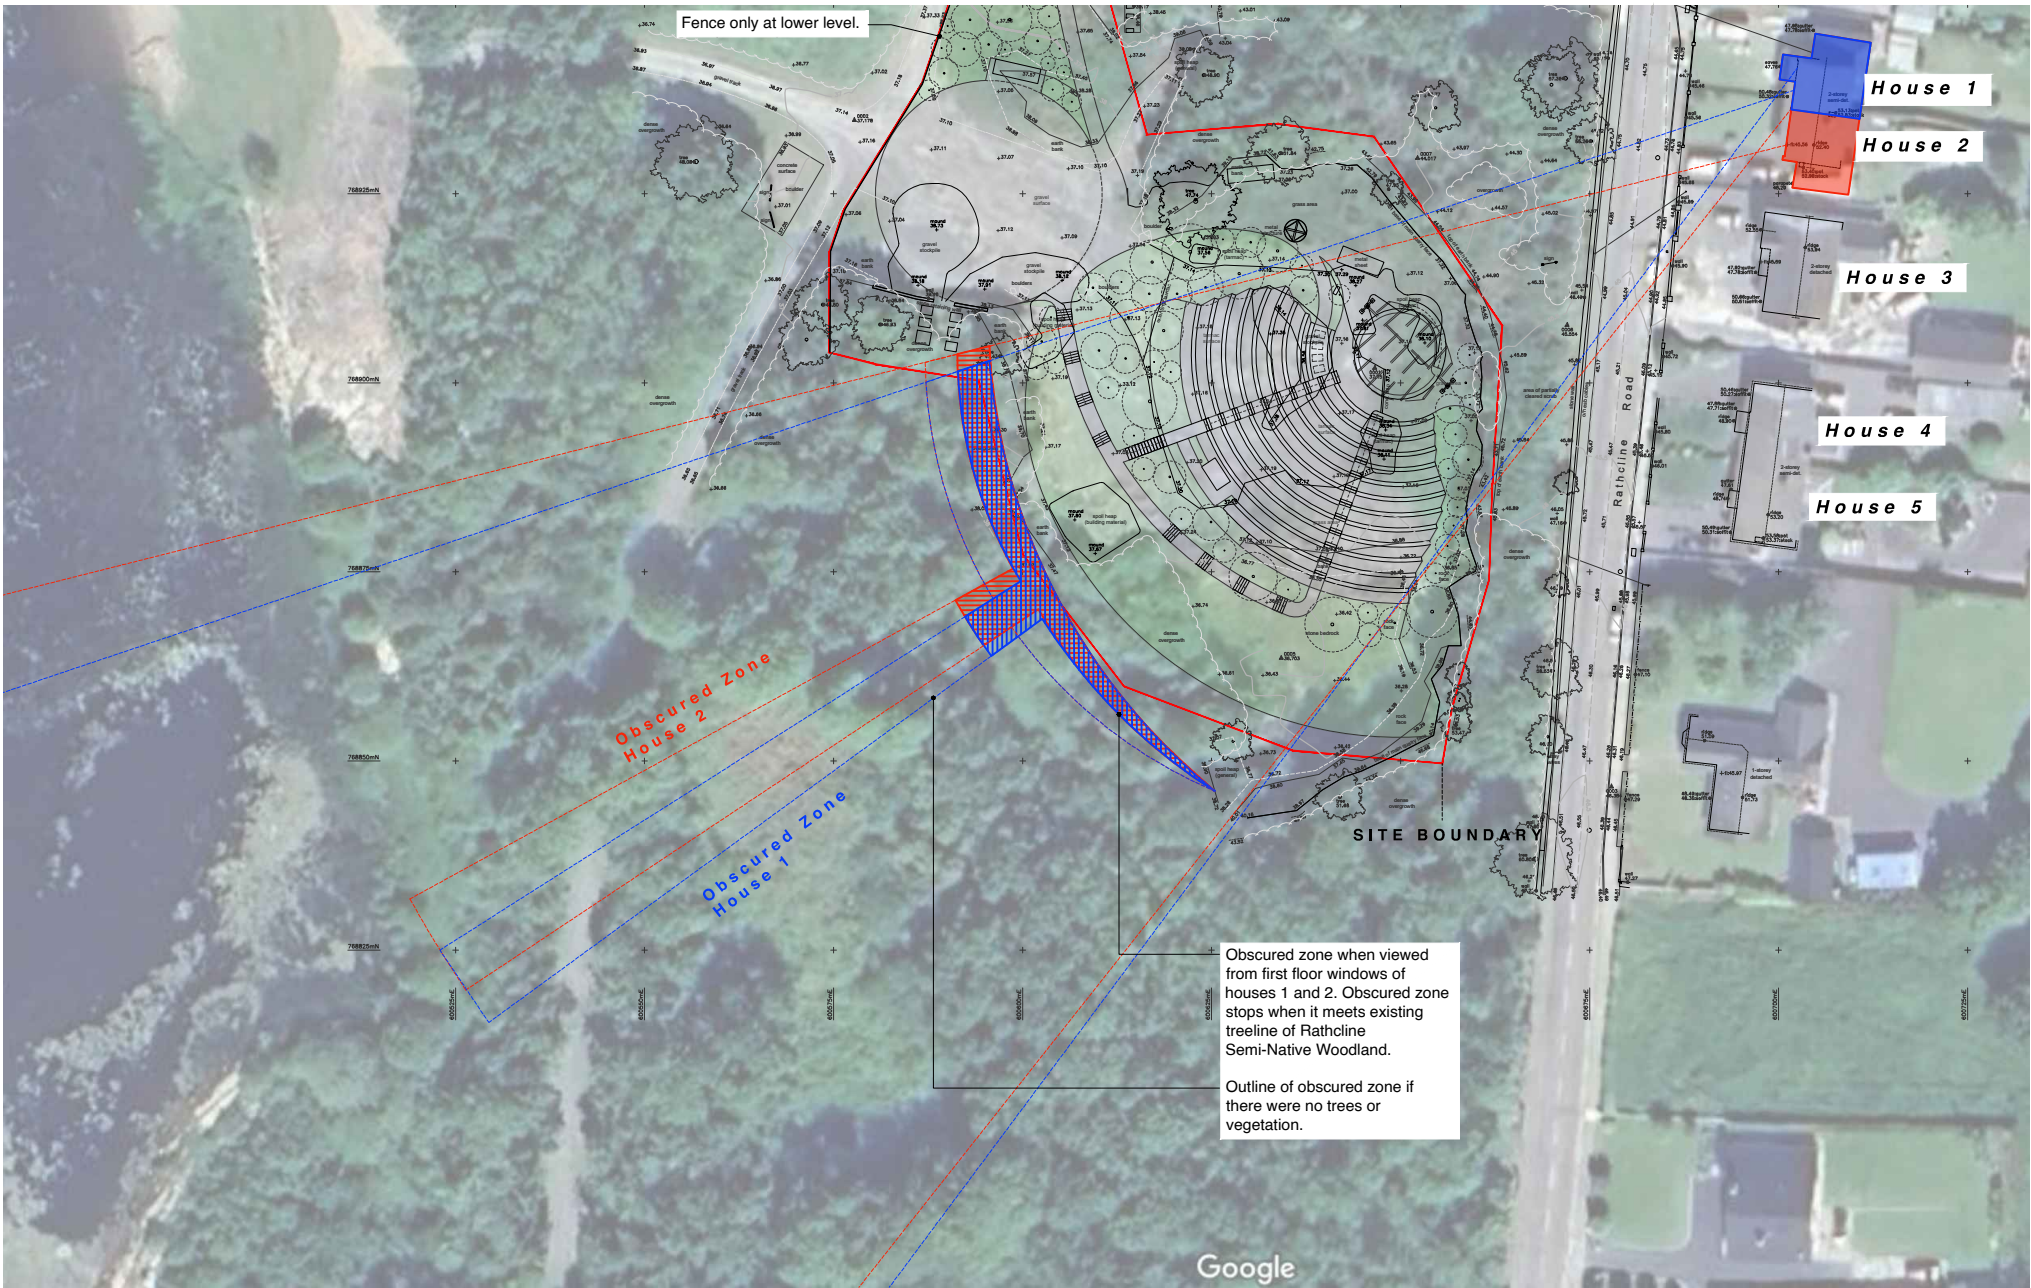

3

OBSCURED ZONES SITE PLAN

Scale 1:1000

CLIENT:
DESIGN TEAM:
Quantity Surveyor
Structural Engineer
Services Engineer

STATUS OF DRAWING:

RESPONSE TO FURTHER
INFORMATION REQUEST

Do not scale from this drawing.
All dimensions to be taken from Architect's drawings.
Discrepancies to be referred to the Architect for clarification.
The copyright of this drawing is vested in the Architects.
This drawings may not be copied or reproduced without written consent.

REVISIONS:

DESIGN REVIEW:

DRAWN BY: CHECKED BY:

DRAWN BY: REVIEWED BY:

DE BLACAM AND MEAGHER ARCHITECTS
4 ST. CATHERINE'S LANE WEST, DUBLIN 8 TEL (01) 4534240 FAX (01) 4737959 EMAIL MAIL@DEBMEJ WWW.DEBBLACAMANDMEAGHER.COM

JOB TITLE Lanesborough Outdoor Theatre

DRAWING TITLE Obscured View Zones - Houses 1 and 2

DATE 29 August 2025

SCALE 1:200 / 1:1000 JOB No. 2129

DWG.No. A13
@A3

REV.