


**CROSS SECTION A North East Elevation** Scale 1:1000



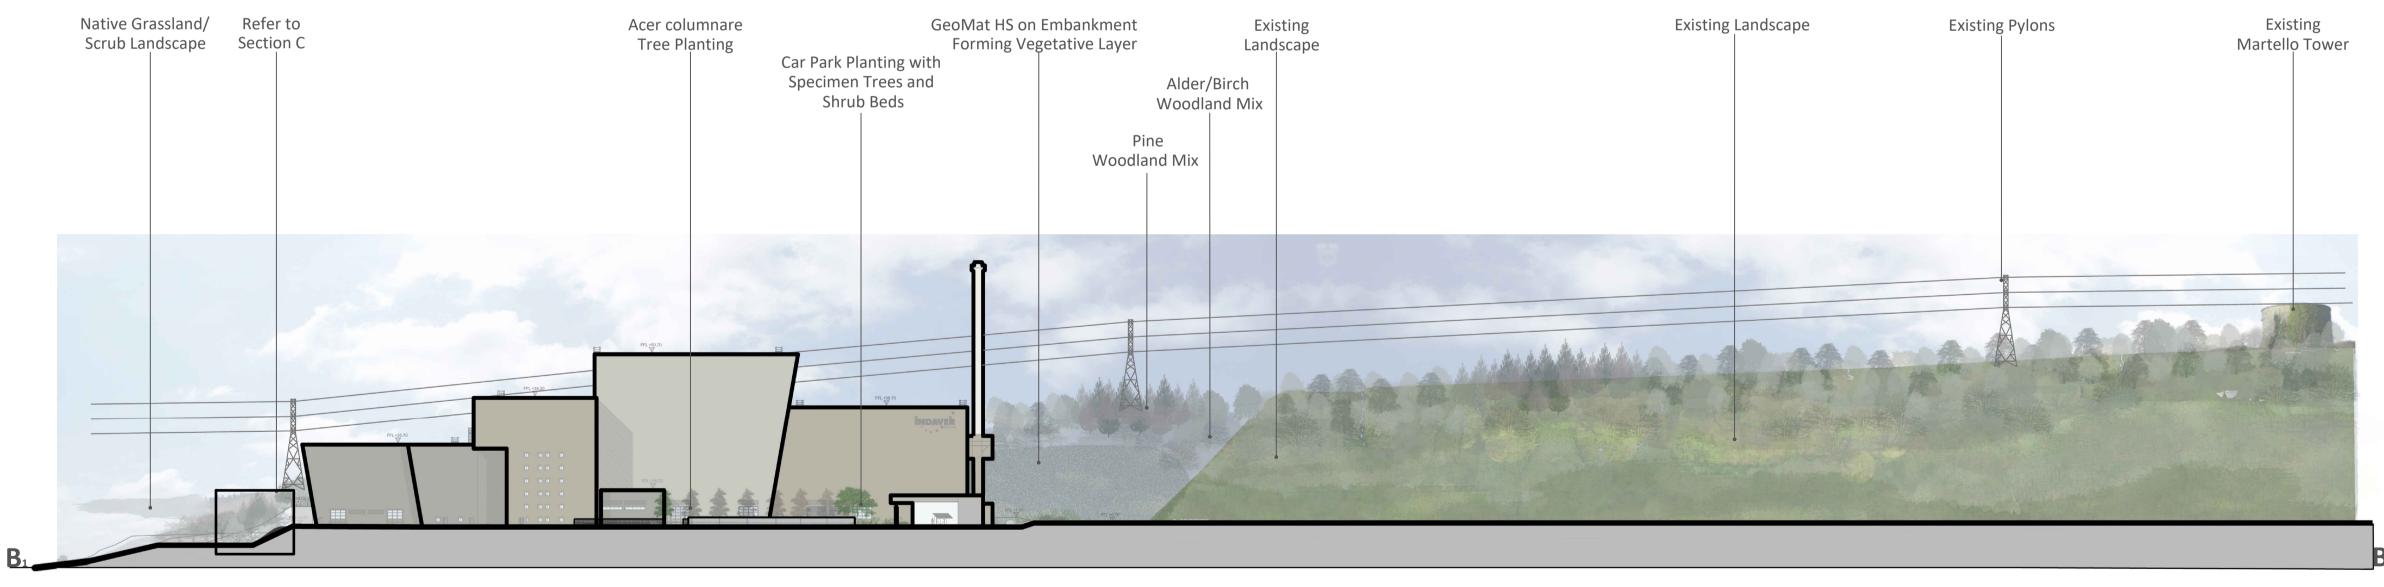

## **CROSS SECTION B North West Elevation**

Scale 1:1000

					Notes	COPYRIGHT © ALL RIGHTS RESERVED.  THIS WORK IS COPYRIGHT AND CANNOT BE REPRODUCED OR COPIED IN ANY FORM WITHOUT THE WRITTEN
						PERMISSION OF THE ORIGINATOR.  DO NOT SCALE FROM THIS DRAWING. WORK ONLY FROM FIGURED DIMENSIONS.
						THIS DRAWING TO BE READ IN CONJUNCTION WITH RELEVANT CONSULTANT'S DRAWINGS.
P1-S1	2025/07/18	SC	DB	Planning		
00	2016/01	EMD	DB	Planning		
Rev	Date	Drawn	Checked	Description		

File Ref: Y:\6625_INDAVER EIAR\6625_WORKING\662		IAR\6625_WORKING\6625_CAD\6625_300_Planning\6625_2025Planning\6124_302_
Modified By:	Shannon Cronin	Modified Time: 7/15/2025 5:34:51 pm Plot Time: 7/16/2025 12:14:12 pm

Ordnance Survey Ireland Licence No AR 0001315
© Ordnance Survey Ireland/Government of Ireland

Project	RINGASKIDDY RE	Project No. 6625				
Drg.	Landscape Cross	Drawing No.	302	Rev. P1-S1		
Scales	1:1000 @A1	Status Planning		Date 18/0	07/2025	
	louse, Canal Road, Dublin 6 53(0)1 2081900	•	mail@bradyshipmanmartin.com www.bradyshipmanmartin.com	Drn. SC	Chd. DB	Passed

)	BSM
_	
	Est. 1968
	1968