




ELAR APPENDIX 4-8a

**GRID CONNECTION
INFRASTRUCTURE**

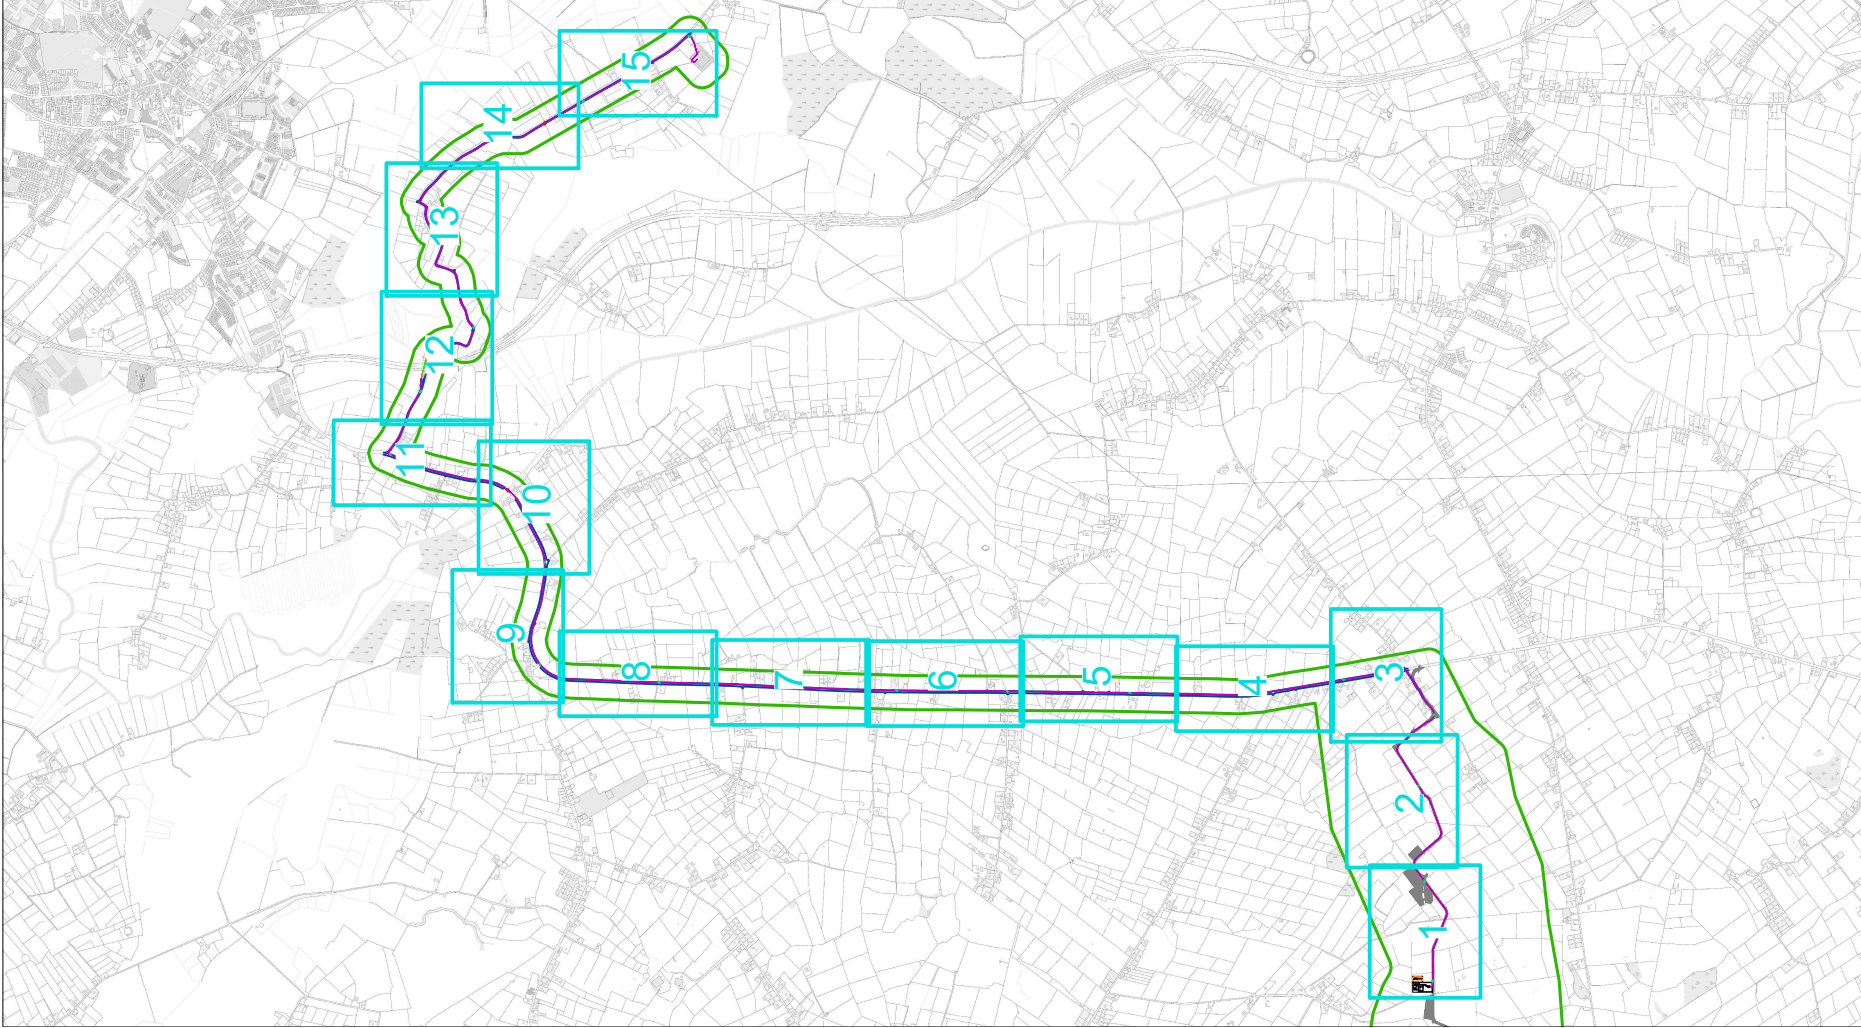

Project Design Drawing Notes

1. Drawings issued are for information purposes only.
2. Drawings not to be used for construction conditions.
3. Copyright, all rights reserved. No part here may be copied or reproduced without the prior written consent of the copyright owner McCarthy Jervis O'Sullivan.
4. Do not scale off this drawing. Figural metric dimensions only should be used for construction.
5. All contractors, whether main or sub-contractors, must visit the site and are responsible for taking and checking any and all dimensions and levels that are shown on this drawing.
6. The contractor must ensure that the drawing and all dimensions and levels that are shown on this drawing are agreed in writing, such written agreement to be sought from and issued by the copyright holder to be used or for any other purpose.
7. Exact location of cablepost bay in the road cuttings to be subject to ESB Grid specifications and agreement with Galway County Council.

Drawing Legend

- EIAR Site Boundary
- Underground Electrical Cabling Route
- Directionally Drilled Cable Section
- Joint Bay
- Watercourse Crossing
- Directional Drilling Pit
- SS7 Infrastructure



PROJECT TITLE		Laurclavagh Renewable Energy Development, Co. Galway	
DRAWING TITLE		Site Layout Map Key Plan (1:2,500)	
PROJECT NO.	DRAWING NO.	SCALE	
210627	210627 - 01	1:250,000 @ A3	
DRAWN BY	DESIGNED DATE	REVISION	
JOS	08.03.2024	PO1	
CS SHEET NO.	2011 2012 2013 2014 2015 2016 2017 2018 2019 2020 2021 2022 2023 2024		





Ordnance Survey Ireland Licence No. CYAL50267517/D Ordnance Survey Ireland/Government of Ireland

Project Design Drawing Notes

1. Drawings issued are for planning application purpose only.
2. Drawings not to be used for construction/contract conditions.
3. Copyright, all rights reserved. No part here with may be copied or reproduced partially or wholly in any form whatsoever without the prior notice of the copyright owner McCarthy Keville O'Sullivan.
4. Do not scale off this drawing. Figured metric dimensions only should be taken off this drawing.
5. All contractors, whether main or sub-contractors, must visit the site and are responsible for taking and checking any and all dimensions and levels that relate to the works.
6. The use of or reliance upon this drawing shall be deemed to be acceptance of these conditions of use unless otherwise agreed in writing, such written agreement to be sought from and issued by the copyright holder to the use or reliance upon these drawings.
7. Exact location of cable/joint bay in the road cut/lage to be subject to ESB/EirGrid specifications and agreement with Galway County Council.

Drawing Legend

- EIAR Site Boundary
- Underground Electrical Cabling Route
- Joint Bay
- S37 Infrastructure



PROJECT TITLE:
**Laurclavagh Renewable Energy
Development, Co. Galway**

DRAWING TITLE:
Site Layout Map Sheet 1 of 15

PROJECT No: 210627	DRAWING No: 210627 - 02	SCALE: 1:2,500 @ A3
DRAWN BY: JOB	CHECKED BY: OM	DATE: 08.03.2024
		REVISION: P01

OS SHEET No: 2811, 2812, 2813, 



Ordnance Survey Ireland Licence No. CYAL502675170 Ordnance Survey Ireland/Government of Ireland

Project Design Drawing Notes

1. Drawings issued are for planning application purposes only.
2. Drawings not to be used for construction/contract conditions.
3. Copyright, all rights reserved. No part here with may be copied or reproduced partially or wholly in any form whatsoever without the prior notice of the copyright owner McCarthy-Keville O'Sullivan.
4. Do not scale off this drawing. Figured metric dimensions only should be taken off this drawing.
5. All contractors, whether main or sub-contractors, must visit the site and are responsible for taking and checking any and all dimensions and levels that relate to the works.
6. The use of or reliance upon this drawing shall be deemed to be acceptance of these conditions of use unless otherwise agreed in writing, such written agreement to be sought from and issued by the copyright holder to the use or reliance upon these drawings.
7. Exact location of cable/joint bay in the road cuttings to be subject to ESB/ErGrid specifications and agreement with Galway County Council.

Drawing Legend

- EIAR Site Boundary
- Underground Electrical Cabling Route
- S37 Infrastructure



PROJECT TITLE:
**Laurclavagh Renewable Energy
Development, Co. Galway**

DRAWING TITLE:
Site Layout Map Sheet 2 of 15

PROJECT No: 210627	DRAWING No: 210627 - 03	SCALE: 1:2,500 @ A3
DRAWN BY: JOB	CHECKED BY: OM	DATE: 08.03.2024
		REVISION: P01

OS SHEET No:
2811, 2812, 2813,



Ordnance Survey Ireland Licence No. CYA/602675170 Ordnance Survey Ireland/Government of Ireland

- Project Design Drawing Notes**
1. Drawings issued are for planning application purpose only.
 2. Drawings not to be used for construction/contract conditions.
 3. Copyright, all rights reserved. No part here with may be copied or reproduced partially or wholly in any form whatsoever without the prior notice of the copyright owner McCarthy Keville O'Sullivan.
 4. Do not scale off this drawing. Figured metric dimensions only should be taken off this drawing.
 5. All contractors, whether main or sub-contractors, must visit the site and are responsible for taking and checking any and all dimensions and levels that relate to the works.
 6. The use of or reliance upon this drawing shall be deemed to be acceptance of these conditions of use unless otherwise agreed in writing, such written agreement to be sought from and issued by the copyright holder to the use or reliance upon these drawings.
 7. Exact location of cable/joint bay in the road cuttings to be subject to ESB/EirGrid specifications and agreement with Galway County Council.

- Drawing Legend**
- EIAR Site Boundary
 - Underground Electrical Cabling Route
 - Joint Bay
 - S37 Infrastructure



PROJECT TITLE:
**Laurclavagh Renewable Energy
Development, Co. Galway**

DRAWING TITLE:
Site Layout Map Sheet 3 of 15

PROJECT No: 210627	DRAWING No: 210627 - 04	SCALE: 1:2,500 @ A3
DRAWN BY: JOB	CHECKED BY: OM	DATE: 08.03.2024
		REVISION: P01
OS SHEET No: 2811, 2812, 2813, 2814, 2870, 2880, 2881, 2882, 2940, 2949, 2950, 2951, 3016, 3019, 3020, 3021		



Email: info@www.mkoireland.ie /Website: www.mkoireland.ie



Project Design Drawing Notes

1. Drawings issued are for planning applications purposes only.
2. Drawings not to be used for construction/contracted conditions.
3. Copyright, all rights reserved. No part here may be copied or reproduced in any form without the prior written consent of the copyright owner McCarthy Group Ltd.
4. Do not scale off this drawing. Figure metric dimensions only should be used.
5. All contractors, whether main or sub-contractors, must visit the site and are responsible for taking and checking any and all dimensions and levels that relate to the works.
6. The use of or reliance upon this drawing shall be deemed to be acceptance of these conditions of use unless otherwise agreed in writing, such written agreement to be signed by the contractor and issued by the copyright holder to the use of the drawings.
7. Exact location of cableway bay in the road carriage to be subject to ESR/Electrical specifications and agreement with Galway County Council.

Drawing Legend

- EIR Site Boundary
 Underground Electrical Cabling Route
 Joint Bay



TITLE:
**Laurclavagh Renewable Energy
Development, Co. Galway**

DRAWING TITLE:

Site Layout Map Sheet 4 of 15

PROJECT No.:	210627	DRAWING No.:	210627-05	SCALE:	12,500 @ A3
DRAWN BY:	JOB	CHECKED BY:	OM	DATE:	08.03.2024
TOS SHEET No.:			2811, 2812, 2813, 2814, 2879, 2880, 2881, 2882, 2945, 2946, 2950, 2951, 3018, 3019, 3020, 3021		





Project Design Drawing Notes

1. Drawings issued are for information purposes only.
2. Drawings not to be used for construction/contract conditions.
3. Copyright, all rights reserved. No part here with may be copied or reproduced without the prior written consent of the copyright owner McCarthy Keville O'Sullivan.
4. Do not scale off this drawing. Figured metric dimensions only should be used as the basis for construction.
5. All contractors, whether main or subcontractors, must visit the site and are responsible for taking and checking any and all dimensions and levels that are shown on this drawing.
6. The client shall be responsible for ensuring that the drawing shall be accepted in the conditions of use unless otherwise agreed in writing, such written agreement to be sought from and issued by the copyright holder to the user or users of these conditions.
7. Exact location of cable/joint bay in the road cuttings to be subject to ESB/GRID specifications and agreement with Galway County Council.

Drawing Legend

- EIAR Site Boundary
- Underground Electrical Cabling Route
- Joint Bay



PROJECT TITLE
**Laurclavagh Renewable Energy
Development, Co. Galway**

DRAWING TITLE
Site Layout Map Sheet 6 of 15

PROJECT No.:	210627	DRAWING No.:	210627 - 07	SCALE:	1:2,500 @ A3
DRAWN	CHECKED	DATE:	REVISION:		
BY: JOB	BY: OM	08.03.2024	P01		
OS SHEET No.:			2011, 2012, 2013, 2014, 2015, 2016, 2017, 2018, 2019, 2020, 2021, 2022, 2046, 2050, 2050, 2051, 3011, 3018, 3018, 3020, 3021		



Project Design Drawing Notes

1. Drawings issued are for information purposes only.
2. Drawings not to be used for construction without conditions.
3. Copyright, all rights reserved. No part here with may be copied or reproduced without the prior written consent of the copyright owner McCarthy Keville O'Sullivan.
4. Do not scale off this drawing. Figural metric dimensions only should be used as a guide.
5. All contractors, whether main or subcontractors, must visit the site and are responsible for taking and checking any and all dimensions and levels that are shown on this drawing.
6. The contractor shall be responsible for ensuring that the drawing shall be accepted of these conditions of use unless otherwise agreed in writing, such written agreement to be sought from and issued by the copyright holder to the user or users.
7. Exact location of cablejoint bay in the road cuttings to be subject to ESB/EirGrid specifications and agreement with Galway County Council.

Drawing Legend

- EIAR Site Boundary
- Underground Electrical Cabling Route
- Joint Bay



PROJECT: **Laurclavagh Renewable Energy Development, Co. Galway**

DRAWING TITLE

Site Layout Map Sheet 7 of 15

PROJECT NO.:	DRAWING NO.:	SCALE:
210627	210627 - 08	1:2,500 @ A3
DRAWN BY:	DESIGNED BY:	DATE:
JOS	OM	09.03.2024
REVISION:	POI:	OS SHEET NO.:
P01		2011, 2012, 2013, 2014, 2015, 2016, 2017, 2018, 2019, 2020, 2021, 2022, 2023, 2024





Project Design Drawing Notes

1. Drawings issued are for information purposes only.
2. Drawings not to be used for construction/contract conditions.
3. Copyright, all rights reserved. No part here with may be copied or reproduced without the prior written consent of the copyright owner, McCarthy Keville O'Sullivan.
4. Do not scale off this drawing. Figural metric dimensions only should be used as a guide.
5. All contractors, whether main or subcontractors, must visit the site and are responsible for taking and checking any and all dimensions and levels that may be required for the works.
6. The client's responsibility is to ensure that the drawing shall be deemed to be acceptable of these conditions of use unless otherwise agreed in writing, such written agreement to be sought from and issued by the copyright holder to the user or users.
7. Exact location of cable/joint bay in the road outillage to be subject to ESB/EirGrid specifications and agreement with Galway County Council.

Drawing Legend

- EIAR Site Boundary
- Underground Electrical Cabling Route
- Joint Bay



PROJECT TITLE
**Laurclavagh Renewable Energy
Development, Co. Galway**

DRAWING TITLE
Site Layout Map Sheet 8 of 15

PROJECT NO.:	DRAWING NO.:	SCALE:
210627	210627 - 08	1:2,500 @ A3
DRAWN BY:	DESIGNED BY:	DATE:
JOS	OM	09.03.2024
OS SHEET NO.:	REVISION:	POI
2011, 2012, 2013, 2014, 2015, 2016, 2017, 2018, 2019, 2020, 2021, 2022, 2023, 2024		





Ordnance Survey Ireland Licence No. CYAL502675170 Ordnance Survey Ireland / Government of Ireland

- Project Design Drawing Notes**
1. Drawings issued are for planning application purposes only.
 2. Drawings not to be used for construction/contract conditions.
 3. Copyright, all rights reserved. No part here with may be copied or reproduced partially or wholly in any form whatsoever without the prior notice of the copyright owner McCarthy Keville O'Sullivan.
 4. Do not scale off this drawing. Figured metric dimensions only should be taken off this drawing.
 5. All contractors, whether main or sub-contractors, must visit the site and are responsible for taking and checking any and all dimensions and levels that relate to the works.
 6. The use of or reliance upon this drawing shall be deemed to be acceptance of these conditions of use unless otherwise agreed in writing, such written agreement to be sought from and issued by the copyright holder to the use or reliance upon these drawings.
 7. Exact location of cable/joint bay in the road cuttings to be subject to ESB/EirGrid specifications and agreement with Galway County Council.

- Drawing Legend**
- EIAR Site Boundary
 - River/Stream
 - Underground Electrical Cabling Route
 - Joint Bay
 - Watercourse Crossing




PROJECT TITLE:
Laurclavagh Renewable Energy Development, Co. Galway

DRAWING TITLE:
Site Layout Map Sheet 9 of 15

PROJECT No: 210627	DRAWING No: 210627 - 10	SCALE: 1:2,500 @ A3
DRAWN BY: JOB	CHECKED BY: OM	DATE: 08.03.2024
		REVISION: P01

OS SHEET No.: 2811, 2812, 2813, 471

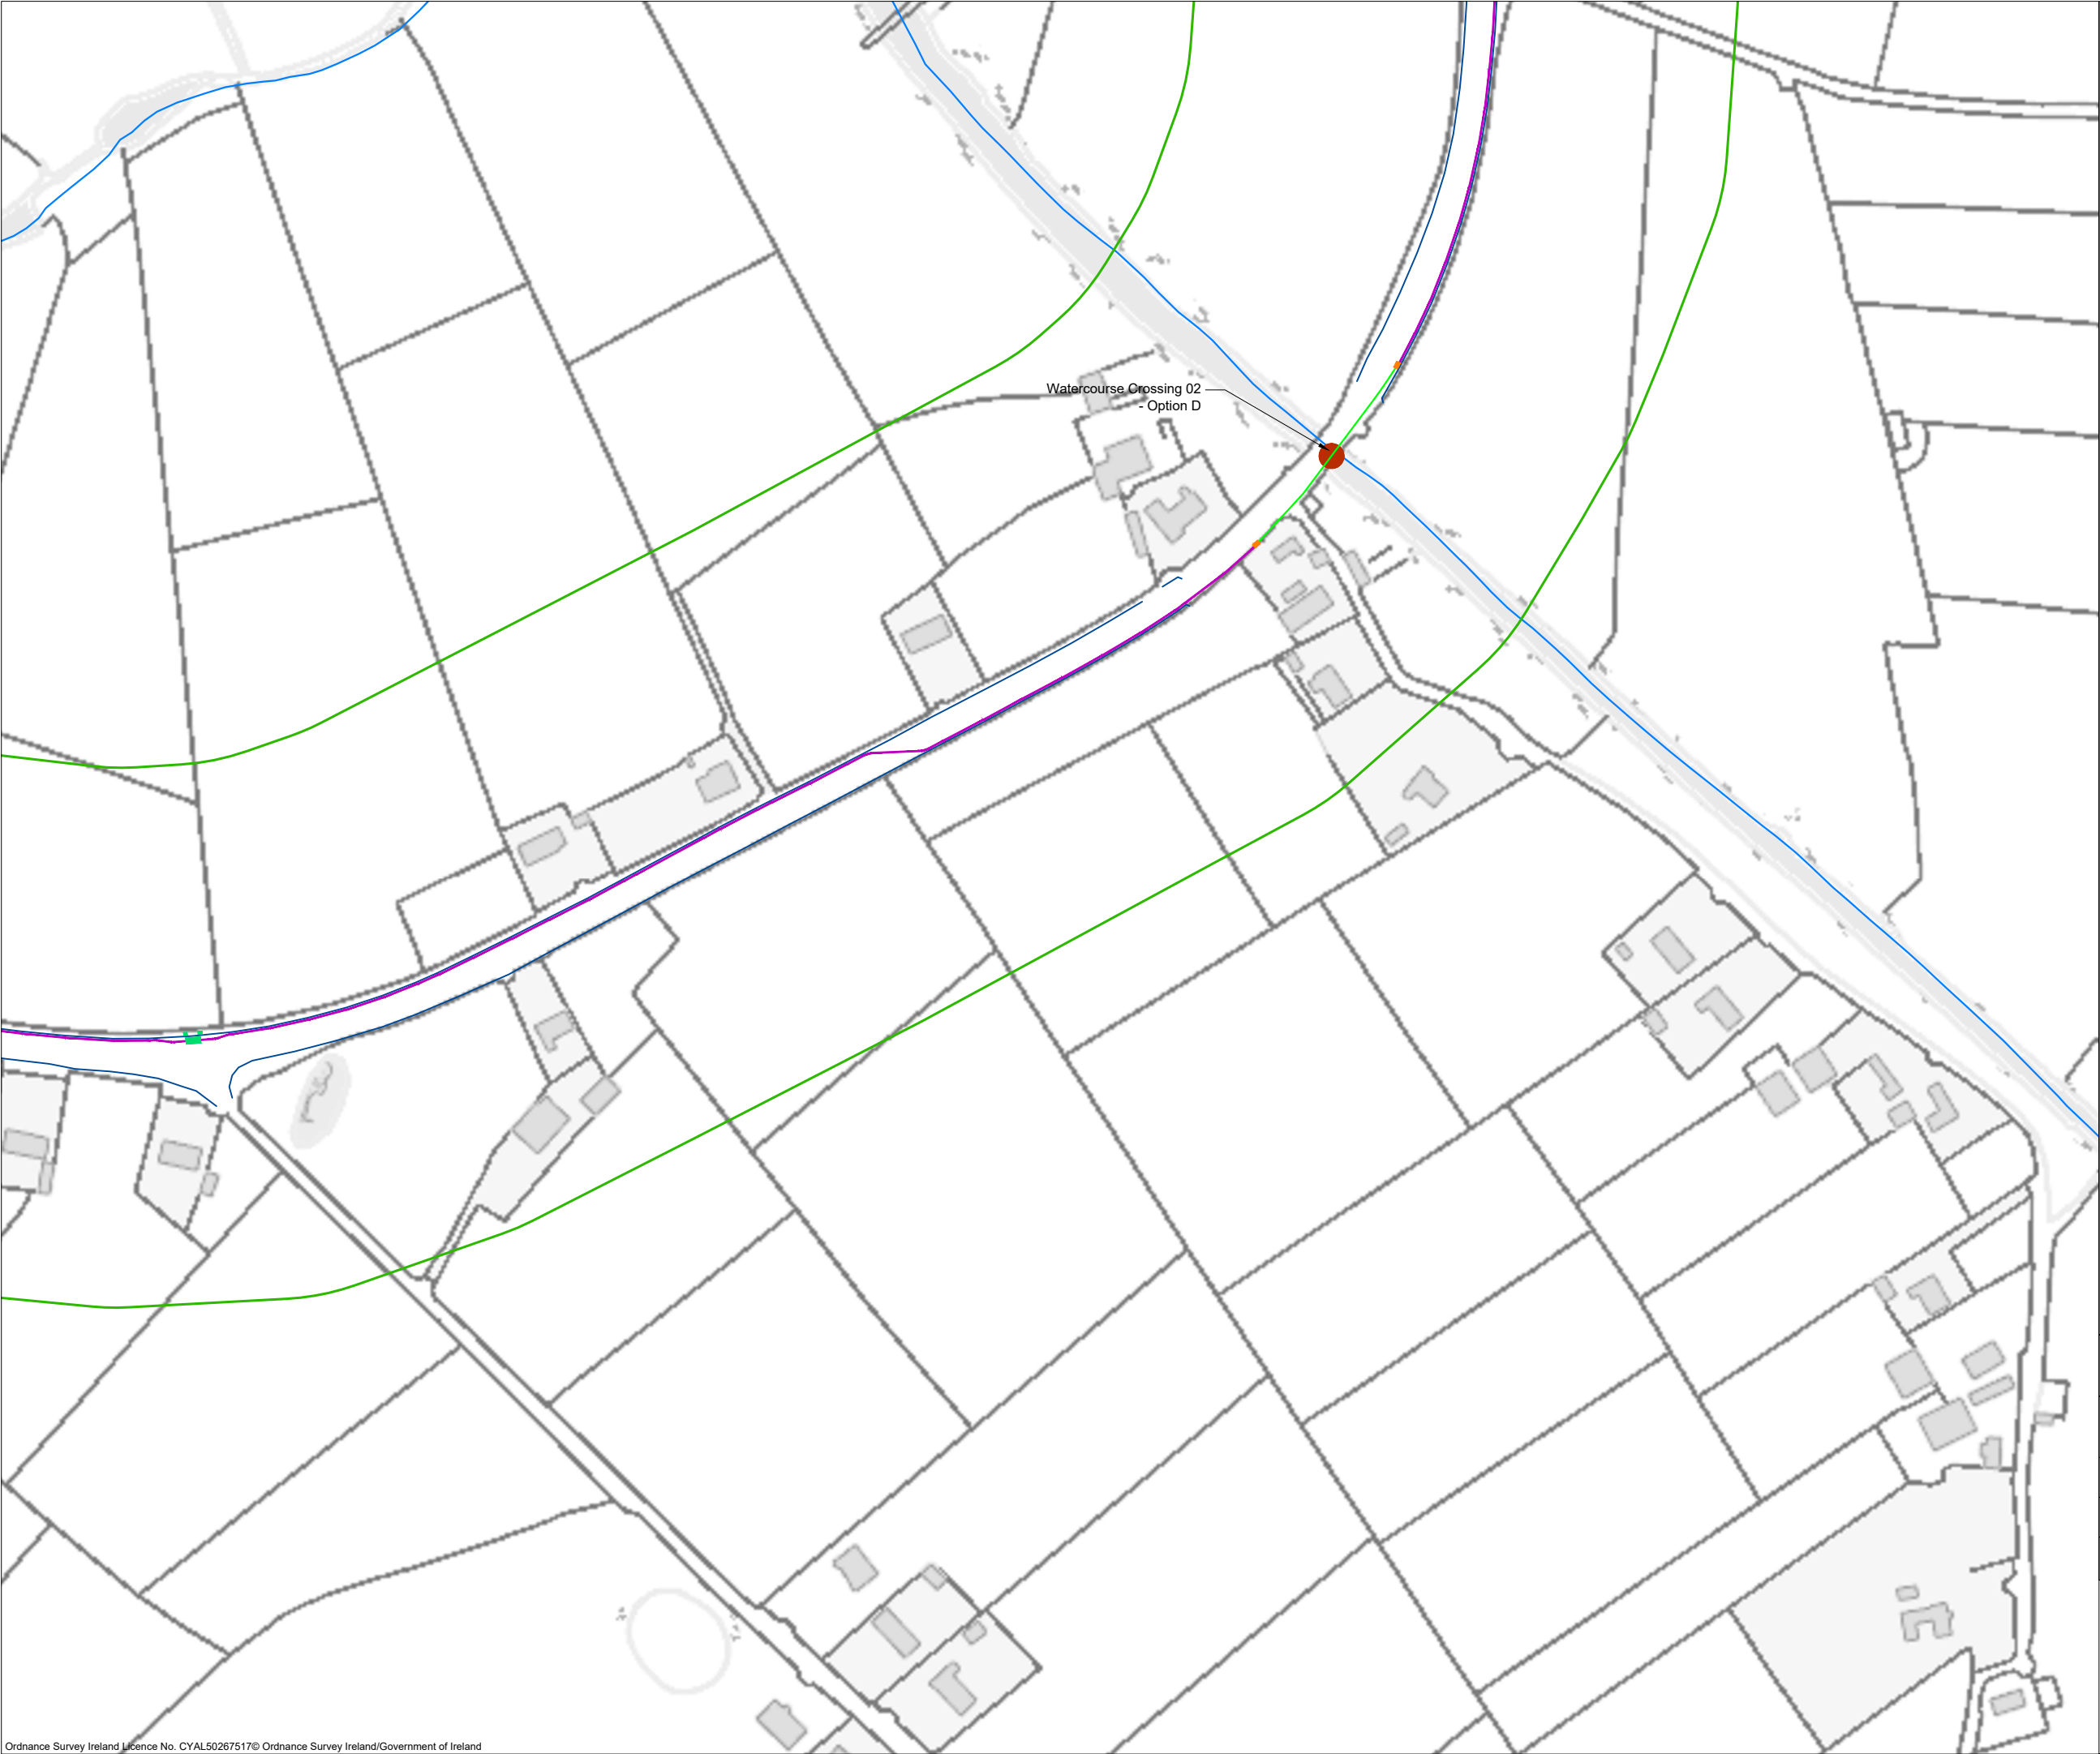

- Project Design Drawing Notes**
1. Drawings issued are for planning application purposes only.
 2. Drawings not to be used for construction/contract conditions.
 3. Copyright, all rights reserved. No part here with may be copied or reproduced partially or wholly in any form whatsoever without the prior notice of the copyright owner McCarthy Keville O'Sullivan.
 4. Do not scale off this drawing. Figured metric dimensions only should be taken off this drawing.
 5. All contractors, whether main or sub-contractors, must visit the site and are responsible for taking and checking any and all dimensions and levels that relate to the works.
 6. The use of or reliance upon this drawing shall be deemed to be acceptance of these conditions of use unless otherwise agreed in writing, such written agreement to be sought from and issued by the copyright holder to the use or reliance upon these drawings.
 7. Exact location of cable/joint bay in the road curtilage to be subject to ESB/EirGrid specifications and agreement with Galway County Council.

- Drawing Legend**
- EIAR Site Boundary
 - River/Stream
 - Underground Electrical Cabling Route
 - Directionally Drilled Cable Section
 - Joint Bay
 - Watercourse Crossing
 - Directional Drilling Pit



PROJECT TITLE:
Laurclavagh Renewable Energy Development, Co. Galway

DRAWING TITLE:
Site Layout Map Sheet 10 of 15

PROJECT No.: 210627	DRAWING No.: 210627 - 11 F1	SCALE: 1:2,500 @ A3
DRAWN BY: JOB	CHECKED BY: KB	REVISION.: P01

OS SHEET No.: 2811, 2812, 2813, 2814, 2879, 2880, 2881, 2882, 2948, 2949, 2950, 2951, 3018, 3019, 3020, 3021



Email: info@www.mkoireland.ie /Website: www.mkoireland.ie



Project Design Drawing Notes

1. Drawings issued are for information purposes only.
2. Drawings not to be used for construction/contract conditions.
3. Copyright, all rights reserved. No part here with may be copied or reproduced without the prior written consent of the copyright owner McCarthy Keady O'Sullivan.
4. Do not scale off this drawing. Figure metric dimensions only should be used for construction.
5. All contractors, whether main or sub-contractors, must visit the site and are responsible for taking and checking any and all dimensions and levels that apply to the works.
6. The information shown on this drawing shall be deemed to be accurate and correct at the time of issue and no liability shall be accepted for any errors or omissions.
7. Exact location of cable/joint bay in the road cuttings to be subject to ESSE Grid specifications and agreement with Galway County Council.

Drawing Legend

- EIAR Site Boundary
- Underground Electrical Cabling Route
- Joint Bay



PROJECT TITLE
**Lauriavagh Renewable Energy
Development, Co. Galway**

DRAWING TITLE

Site Layout Map Sheet 11 of 15

PROJECT NO.:	DRAWING NO.:	SCALE:
210627	210627 - 12	1:2500 @ A3
DESIGNED BY:	CHECKED BY:	DATE:
JOS	OM	09.03.2024
REVISION:	POI	DATE
		2011, 2012, 2013, 2014, 2015, 2016, 2017, 2018, 2019, 2020, 2021, 2022, 2023, 2024, 2025, 2026, 2027, 2028, 2029, 2030





Ordnance Survey Ireland Licence No. CYAL602875170 Ordnance Survey Ireland/Government of Ireland

- Project Design Drawing Notes**
1. Drawings issued are for planning application purposes only.
 2. Drawings not to be used for construction/contract conditions.
 3. Copyright, all rights reserved. No part here with may be copied or reproduced partially or wholly in any form whatsoever without the prior notice of the copyright owner McCarthy-Keville O'Sullivan.
 4. Do not scale off this drawing. Figured metric dimensions only should be taken off this drawing.
 5. All contractors, whether main or sub-contractors, must visit the site and are responsible for taking and checking any and all dimensions and levels that relate to the works.
 6. The use of or reliance upon this drawing shall be deemed to be acceptance of these conditions of use unless otherwise agreed in writing, such written agreement to be sought from and issued by the copyright holder to the use or reliance upon these drawings.
 7. Exact location of cable/joint bay in the road cuttings to be subject to ESB/ErGrid specifications and agreement with Galway County Council.

- Drawing Legend**
- Eiar Site Boundary
 - River/Stream
 - Underground Electrical Cabling Route
 - Directionally Drilled Cable Section
 - Joint Bay
 - Watercourse Crossing
 - Directional Drilling Pit



PROJECT TITLE:
Laurclavagh Renewable Energy Development, Co. Galway

DRAWING TITLE:
Site Layout Map Sheet 12 of 15

PROJECT No.: 210627	DRAWING No.: 210627 - 13	SCALE: 1:2,500 @ A3
DRAWN BY: JOB	CHECKED BY: OM	DATE: 08.03.2024
		REVISION: P01

OS SHEET No.: 2811, 2812, 2813, 47



Ordnance Survey Ireland Licence No. CYAL502875170 Ordnance Survey Ireland/Government of Ireland

- Project Design Drawing Notes**
1. Drawings issued are for planning application purposes only.
 2. Drawings not to be used for construction/contract conditions.
 3. Copyright, all rights reserved. No part here with may be copied or reproduced partially or wholly in any form whatsoever without the prior notice of the copyright owner McCarthy Keville O'Sullivan.
 4. Do not scale off this drawing. Figured metric dimensions only should be taken off this drawing.
 5. All contractors, whether main or sub-contractors, must visit the site and are responsible for taking and checking any and all dimensions and levels that relate to the works.
 6. The use of or reliance upon this drawing shall be deemed to be acceptance of these conditions of use unless otherwise agreed in writing, such written agreement to be sought from and issued by the copyright holder to the use or reliance upon these drawings.
 7. Exact location of cable/joint bay in the road cuttings to be subject to ESB/EirGrid specifications and agreement with Galway County Council.


- Drawing Legend**
- EIAR Site Boundary
 - Underground Electrical Cabling Route
 - Joint Bay



PROJECT TITLE: Laurclavagh Renewable Energy Development, Co. Galway			
DRAWING TITLE: Site Layout Map Sheet 13 of 15			
PROJECT No.: 210627	DRAWING No.: 210627 - 14	SCALE: 1:2,500 @ A3	
DRAWN BY: JOB	CHECKED BY: OM	DATE: 08.03.2024	REVISION: P01
OS SHEET No.: 2811, 2812, 2813, 2814, 2870, 2880, 2881, 2882, 2940, 2949, 2950, 2951, 3010, 3019, 3020, 3021			



Email: info@www.mkoireland.ie / Website: www.mkoireland.ie

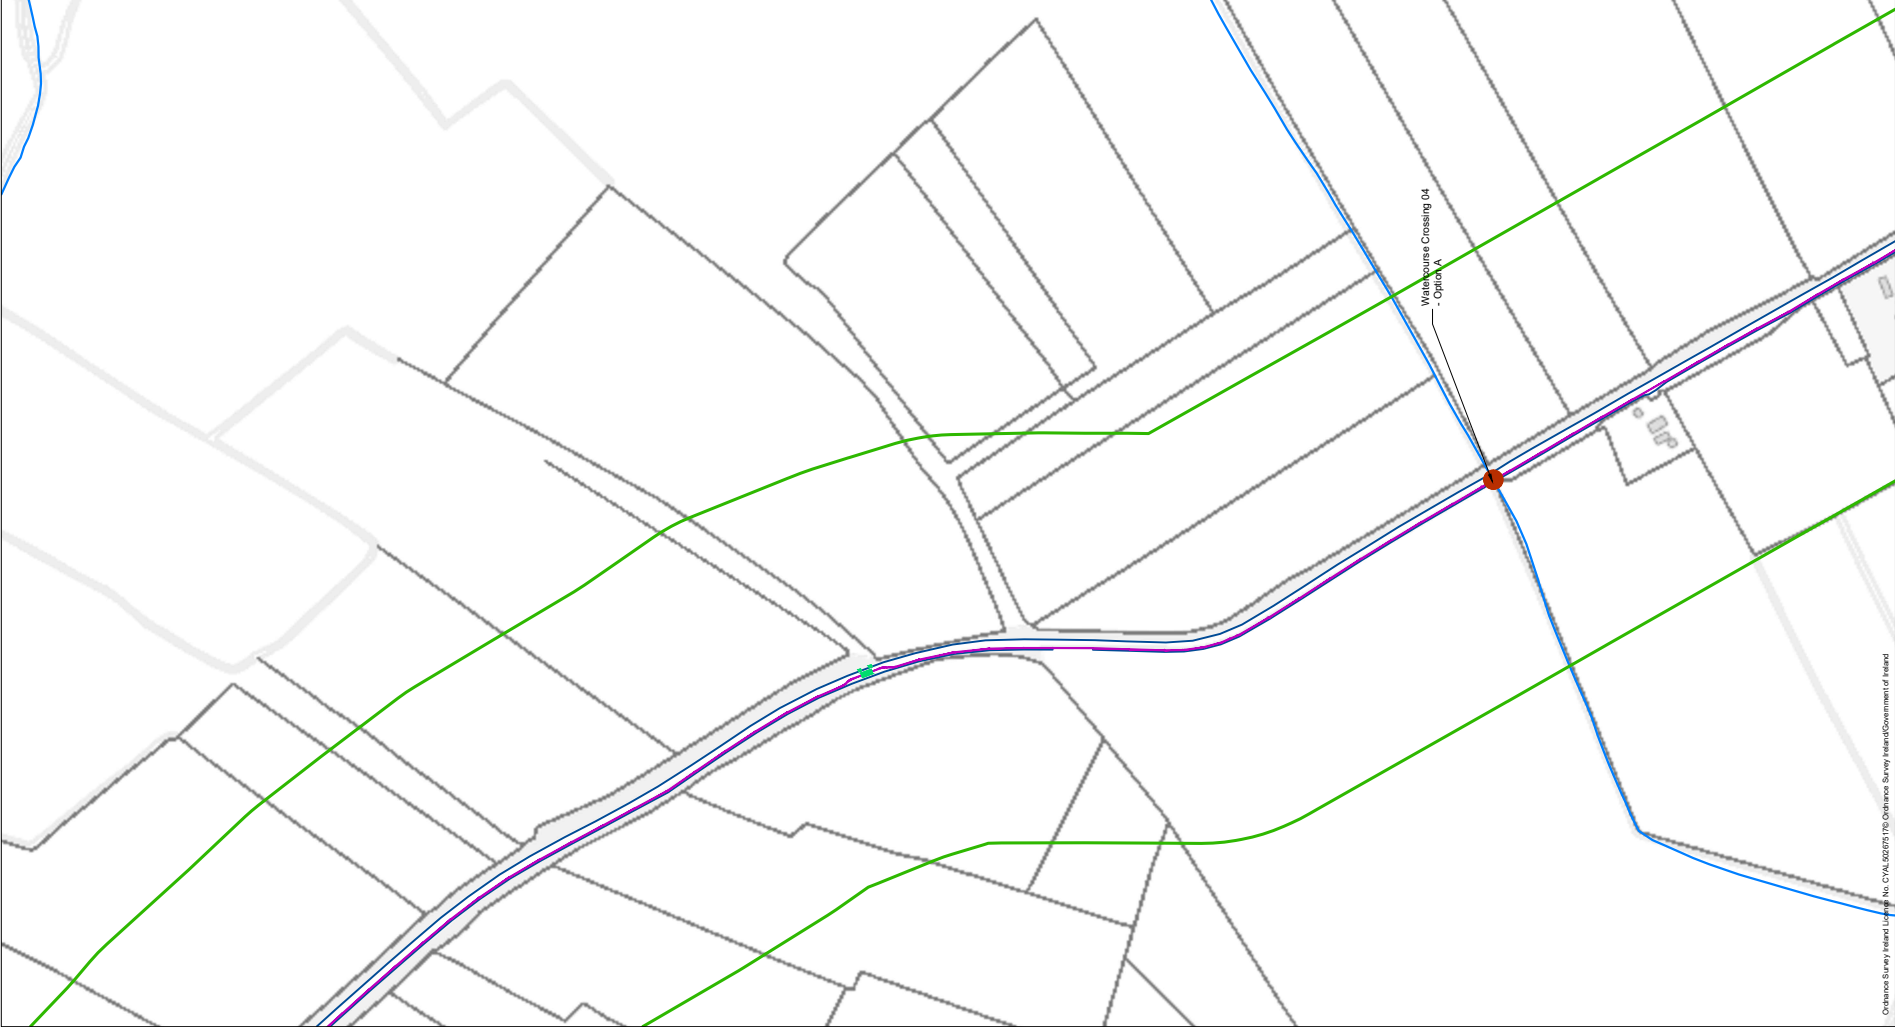

Project Design Drawing Notes

1. Drawings created are for information purposes only.
2. Drawings not to be used for construction or construction purposes.
3. Copyright all rights reserved. No part may be copied or reproduced without the prior written consent of the copyright owner, McCarthy Yewell O'Sullivan.
4. Do not scale off this drawing. Figure metric dimensions only should be used for construction purposes.
5. All construction work must be carried out in accordance with the design and all dimensions and levels that are shown on the drawing.
6. All construction work must be carried out in accordance with the design and all dimensions and levels that are shown on the drawing.
7. Eased location of cable/joint bay in the road outfallage to be subject to ESB/EirGrid specifications and agreement with Galway County Council.

Drawing Legend

- EIAR Site Boundary
- River/Stream
- Underground Electrical Cabling Route
- Joint Bay
- Watercourse Crossing



PROJECT TITLE		
Larcavagh Renewable Energy Development, Co. Galway		
DRAWING TITLE		
Site Layout Map Sheet 14 of 15		
PROJECT NO.	DRAWING NO.	SCALE
210627	210627 - 15	1:2500 @ A3
DESIGNED BY	DATE	REVISION:
JOS	08.03.2024	PO1
CHECKED BY	DATE	
OM	08.03.2024	
CS SHEET NO.: 2011, 2012, 2013, 3		



Project Design Drawing Notes

1. Drawings issued are for information purposes only.
2. Drawings not to be used for construction/contract conditions.
3. Copyright, all rights reserved. No part here with may be copied or reproduced without the prior written consent of the copyright owner McCarthy Keville O'Sullivan.
4. Do not scale off this drawing. Figural metric dimensions only should be used for all dimensions.
5. All contractors, whether main or subcontractors, must visit the site and are responsible for taking and checking any and all dimensions and levels that are shown on this drawing.
6. The contractor must ensure that the drawing shall be deemed to be acceptable of these conditions of use unless otherwise agreed in writing, such written agreement to be sought from and issued by the copyright holder to the user or licensee.
7. Exact location of cable/joint bay in the road cuttings to be subject to ESB/ENI specifications and agreement with Galway County Council.

Drawing Legend

- EIAR Site Boundary
- Underground Electrical Cabling Route
- Joint Bay



PROJECT TITLE		Laurclavagh Renewable Energy Development, Co. Galway	
DRAWING TITLE		Site Layout Map Sheet 15 of 15	
PROJECT NO.	DRAWING NO.	SCALE	
210627	210627 - 16	1:2500 @ A3	
DRAWN BY	DESIGNED DATE	REVISION	
JOS	08.03.2024	P01	
CS SHEET NO.	DATE: 08.03.2024		
	DRAWN: 08.03.2024		



Finished surface capped with clause 804 material


Clause 804 material to be used and compacted in accordance with NRA guidelines in layers not more than 300mm.

ESBN red cable marker strips

CBGMB Clause 822 material

125mm Comm Ducts

160mm Dia Power Ducts, Complete with 12mm Diameter draw ropes.

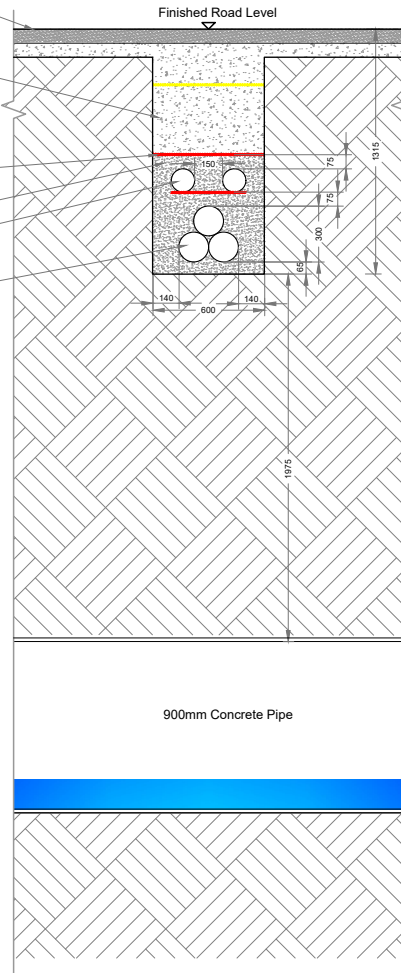

Cross Section B-B
SCALE 1:25

Clause 804 material to be used and compacted in accordance with NRA guidelines in layers not more than 300mm.


ESBN red cable marker strips

CBGMB Clause 822 material

125mm Comm Ducts


160mm Dia Power Ducts, Complete with 12mm Diameter draw ropes.

Competent Stratum

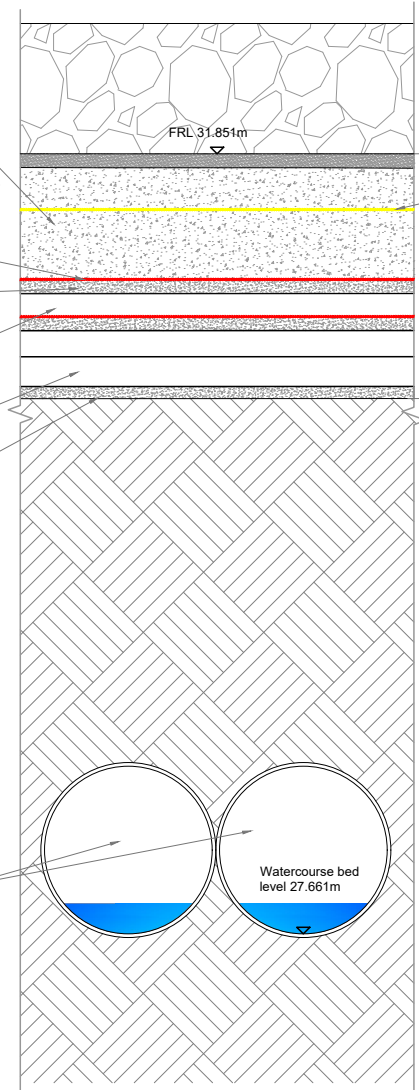


Longitudinal Section A-A
SCALE 1:25

PROJECT TITLE: Laurclavagh Renewable Energy Development, Co. Galway			
DRAWING TITLE: Water Crossing 1 Option A			
PROJECT No.: 210627	DRAWING No.: 210627 - 17	SCALE: 1:25 @ A3	
DRAWN BY: JOB	CHECKED BY: OM	DATE: 08.03.2024	REVISION: P01
			
Email: info@www.mkoireland.ie / Website: www.mkoireland.ie			

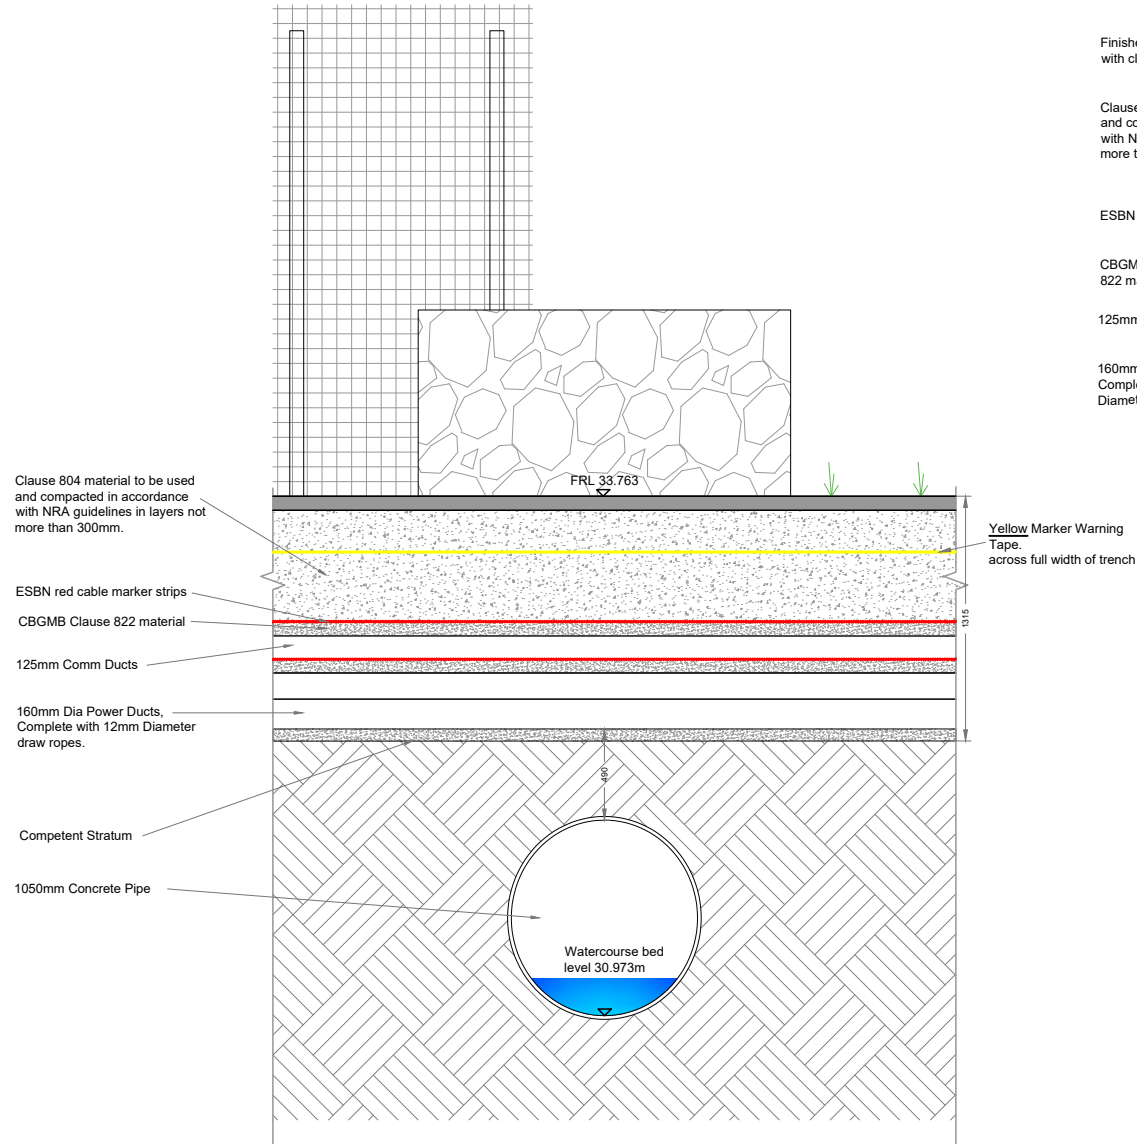

Longitudinal Section A-A
SCALE 1:25

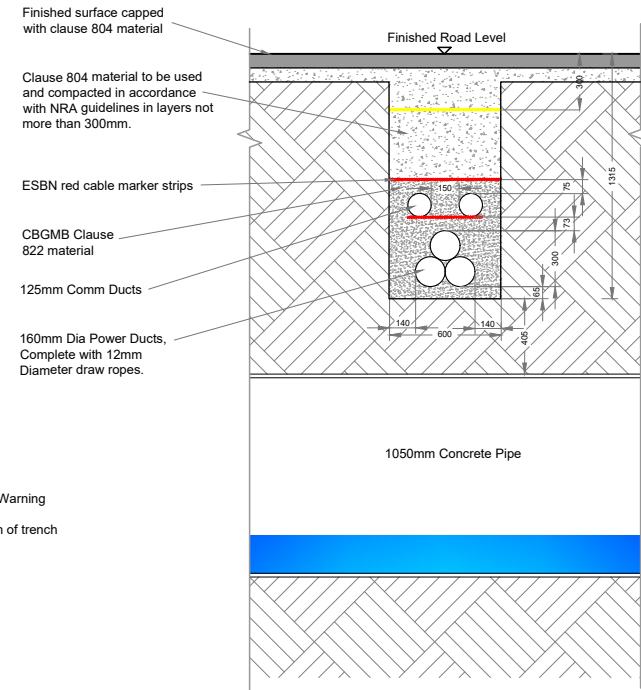

Cross Section B-B
SCALE 1:25

PROJECT TITLE: Laurclavagh Renewable Energy Development, Co. Galway			
DRAWING TITLE: Water Crossing 4 Option A			
PROJECT No.: 210627	DRAWING No.: 210627 - 18	SCALE: 1: 25 @ A3	
DRAWN BY: JOB	CHECKED BY: OM	DATE: 08.03.2024	REVISION: P01
			
Email: info@www.mkoireland.ie / Website: www.mkoireland.ie			

Clause 804 material to be used and compacted in accordance with NRA guidelines in layers not more than 300mm.

Yellow Marker Warning Tape across full width of trench

Existing Road Level

ESBN red cable marker strips

125mm Comm Ducts

160mm Dia Power Ducts, Complete with 12mm Diameter draw ropes.

Road to be raised 0.608m over watercourse along 60m stretch

Gradual incline/decline 30m either side of watercourse crossing

CBGMB Clause 822 material

A393 Steel mesh for width of trench

Finished Road Level 31.274m

Watercourse bed level 27.315m

Longitudinal Section A-A
SCALE 1:75

Clause 804 material to be used and compacted in accordance with NRA guidelines in layers not more than 300mm.

Galvanised steel plate arrangement

125mm Comm Ducts

160mm Dia Power Ducts, Complete with 12mm Diameter draw ropes.

FRL 31.274m

Finished Surface

Yellow Marker Warning Tape across full width of trench

ESBN red cable marker strips



A393 Steel mesh for width of trench

CBGMB Clause 822 material

Existing Road Level

Cross Section B-B
SCALE 1:50

PROJECT TITLE: Laurclavagh Renewable Energy Development, Co. Galway			
DRAWING TITLE: Water Crossing 3 Option C			
PROJECT No.: 210627	DRAWING No.: 210627 - 19	SCALE: As shown @ A3	
DRAWN BY: JOB	CHECKED BY: OM	DATE: 08.03.2024	REVISION: P01
			
Email: info@www.mkoireland.ie / Website: www.mkoireland.ie			

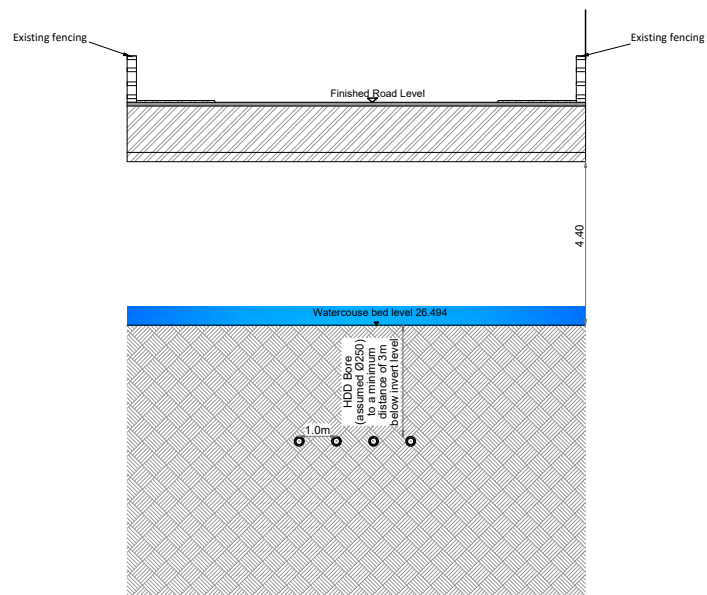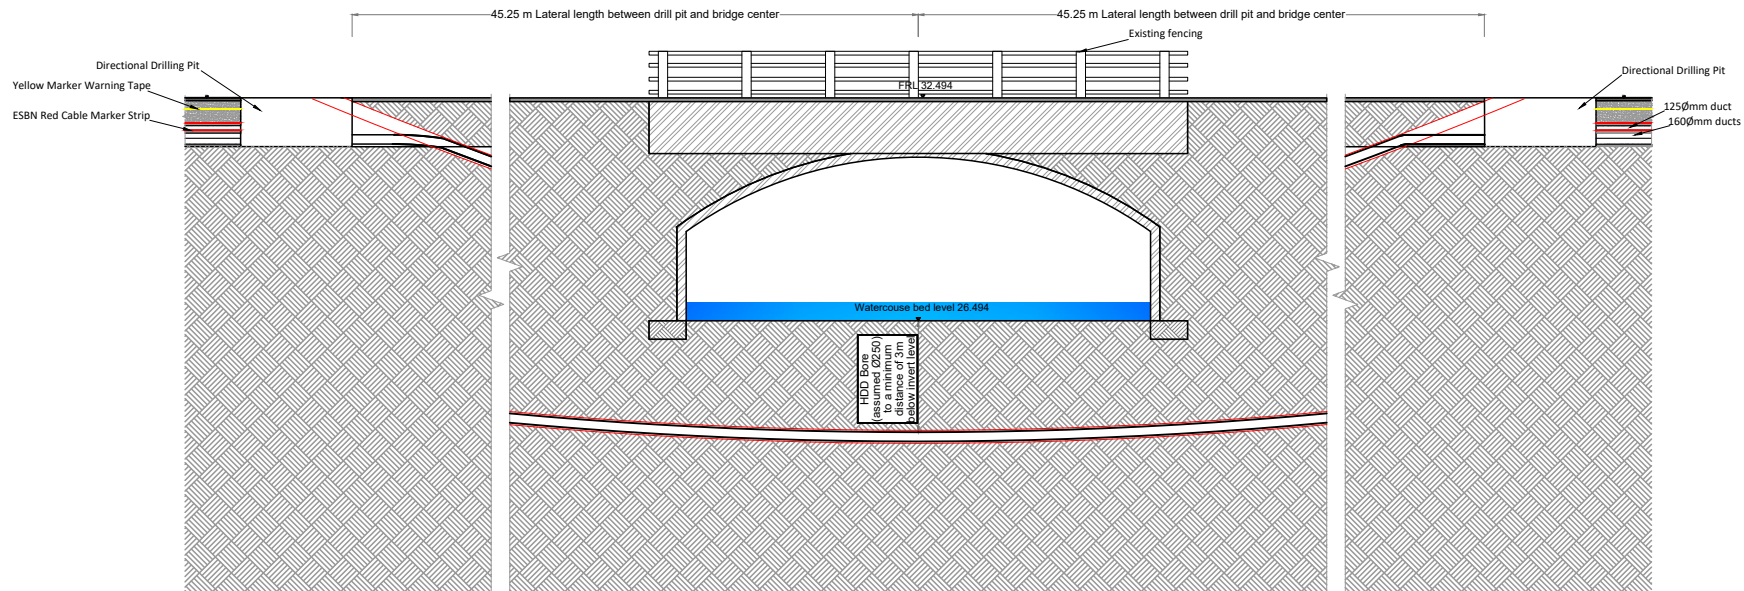


Cross Section A-A
SCALE 1:125

Longitudinal Section B-B
SCALE 1:125


PROJECT TITLE: Laurclavagh Renewable Energy Development, Co. Galway			
DRAWING TITLE: Water Crossing 2 Option D			
PROJECT No.: 210627	DRAWING No.: 210627 - 20 F1	SCALE: 1:125 @ A3	
DRAWN BY: JOB	CHECKED BY: KB	DATE: 18.08.2025	REVISION: P01



Email: info@www.mkoireland.ie / Website: www.mkoireland.ie

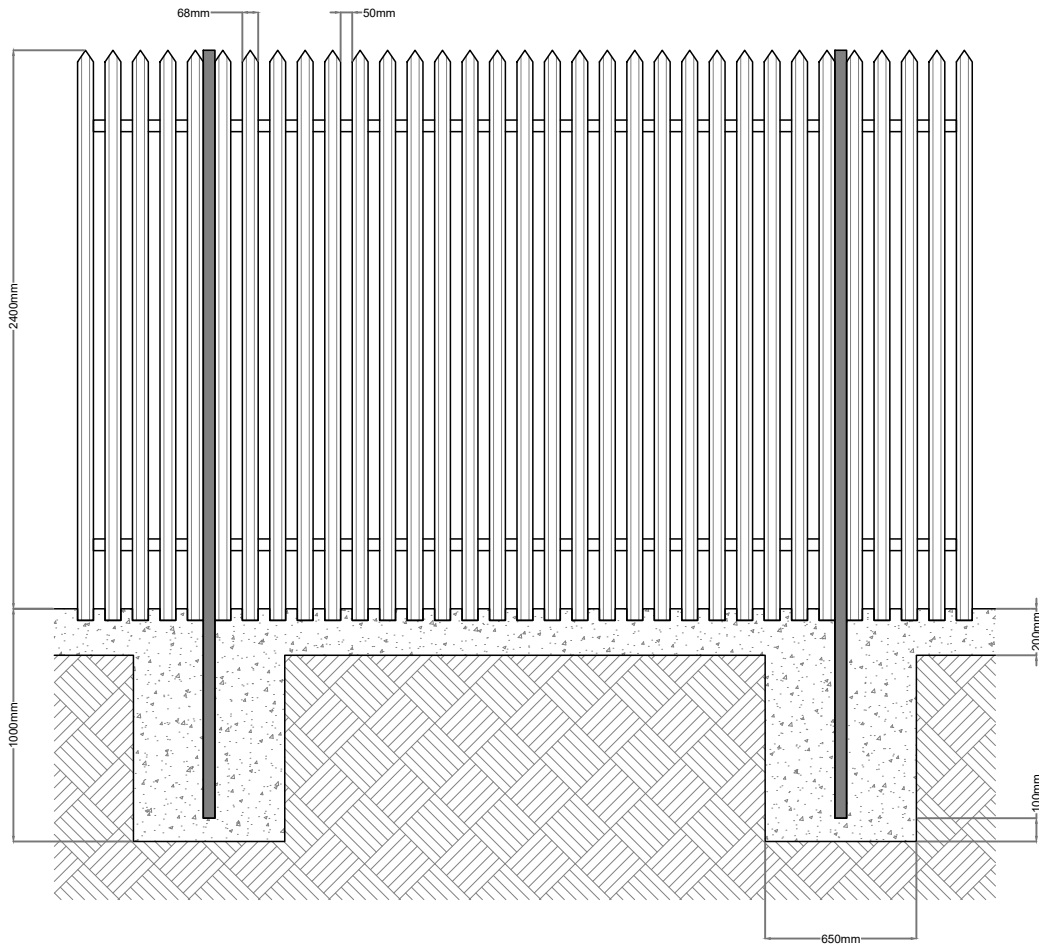


Standard Palisade Fencing
1:20

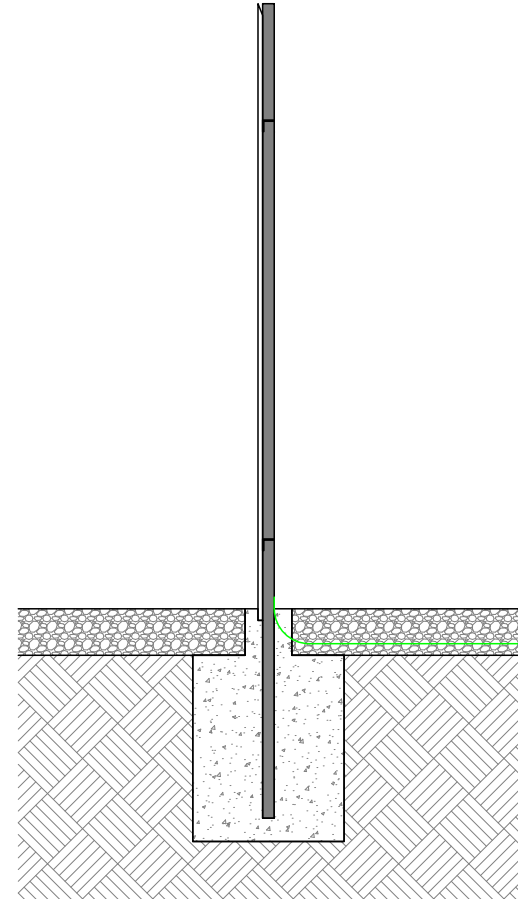


PROJECT TITLE: Laurclavagh Renewable Energy Development, Co. Galway			
DRAWING TITLE: Standard Palisade Fencing			
PROJECT No.: 210627	DRAWING No.: 210627 - 21	SCALE: 1:20 @ A3	
DRAWN BY: JOB	CHECKED BY: OM	DATE: 08.03.2024	REVISION: P01



Email: info@www.mkoireland.ie / Website: www.mkoireland.ie

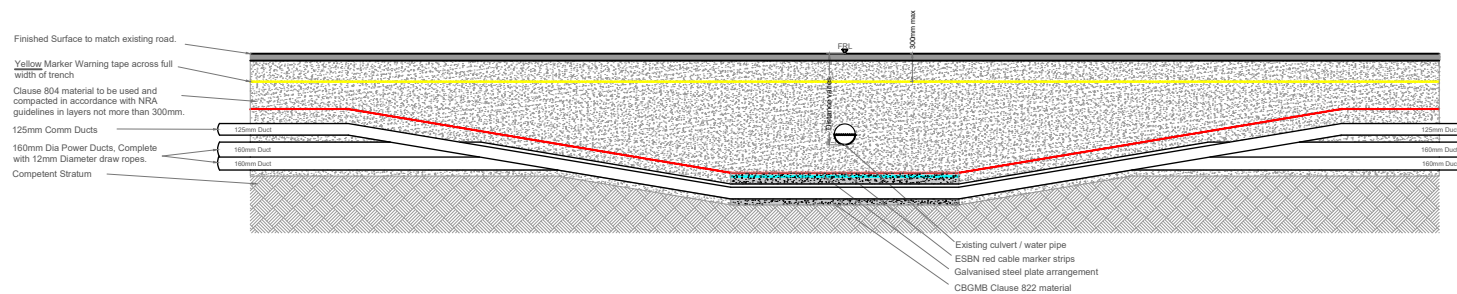

Option B - Flat bed under existing pipe - 110kV
SCALE 1:50

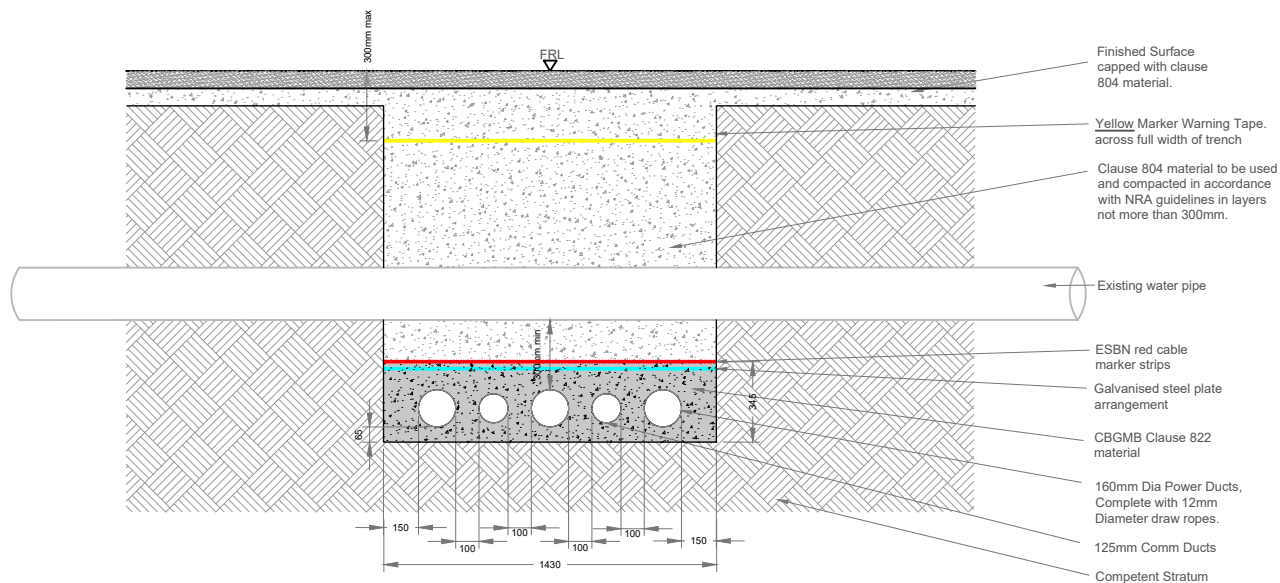

Option B - Flat bed under existing pipe - 110kV
SCALE 1:20

PROJECT TITLE Laurclavagh Renewable Energy Development, Co. Galway			
DRAWING TITLE Option B - 110kV Cable Trench Flat Bed Under			
PROJECT No.: 210627	DRAWINGS No.: 210627 - 23	SCALE: As shown @ A3	
DRAWN BY: JOB	CHECKED BY: OM	DATE: 08.03.2024	REVISION: P01




Email: info@www.mkoireland.ie / Website: www.mkoireland.ie



PROJECT TITLE: Laurclavagh Renewable Energy Development, Co. Galway			
DRAWING TITLE: Option C - 110kV Cable Trench Flat Bed Over			
PROJECT No.: 210627		DRAWING No.: 210627 - 24	
		SCALE: As shown@ A3	
DRAWN BY: JOB	CHECKED BY: OM	DATE: 08.03.2024	REVISION: P01




Email: info@www.mkoireland.ie / Website: www.mkoireland.ie

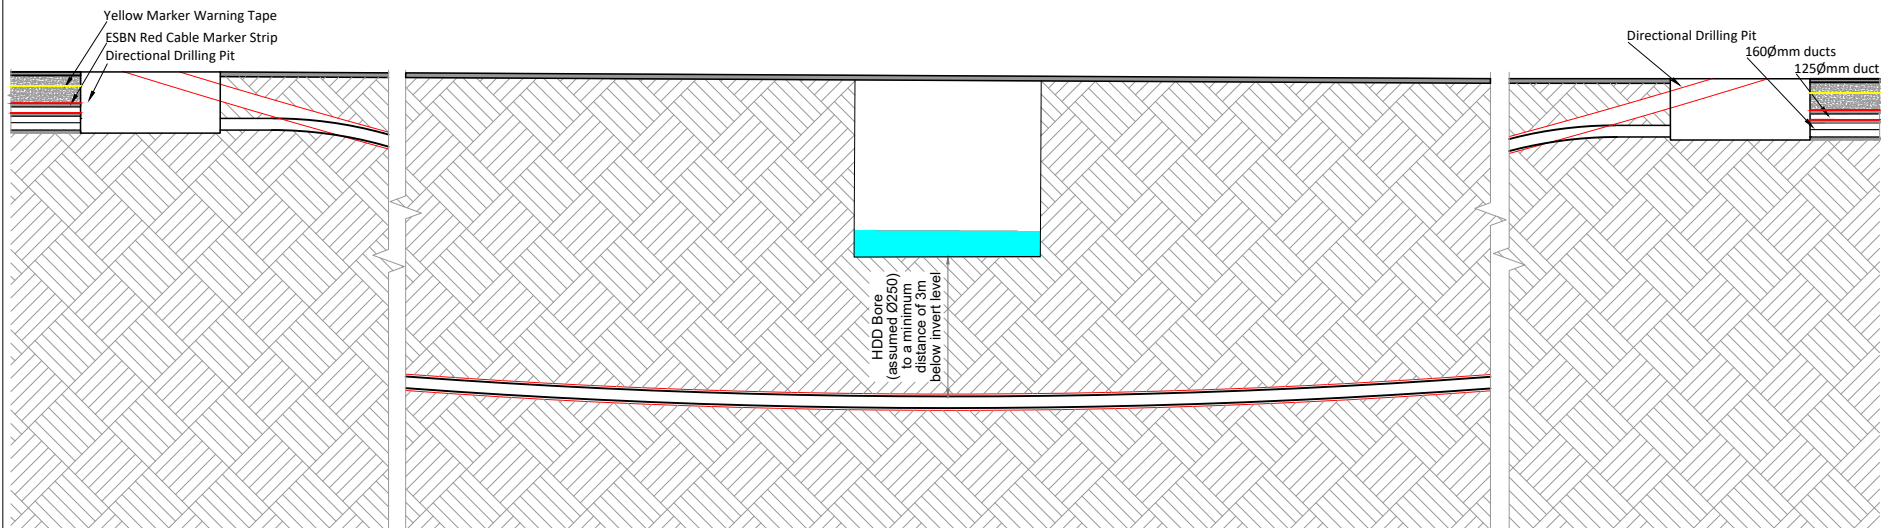


Standard Horizontal Directional Drill Under Existing Watercourse Crossing
SCALE 1:100

PROJECT TITLE: Laurclavagh Renewable Energy Development, Co. Galway			
DRAWING TITLE: Option D - Directional Drill			
PROJECT No.: 210627	DRAWING No.: 210627 - 25	SCALE: 1:100@ A3	
DRAWN BY: JOB	CHECKED BY: OM	DATE: 08.03.2024	REVISION: P01
			
Email: info@www.mkoireland.ie / Website: www.mkoireland.ie			

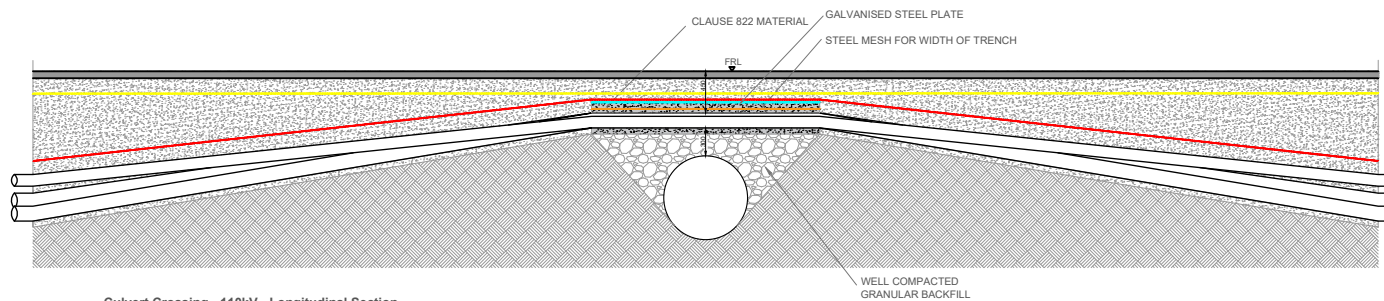


Culvert Crossing - 110kV - Longitudinal Section
SCALE 1:50

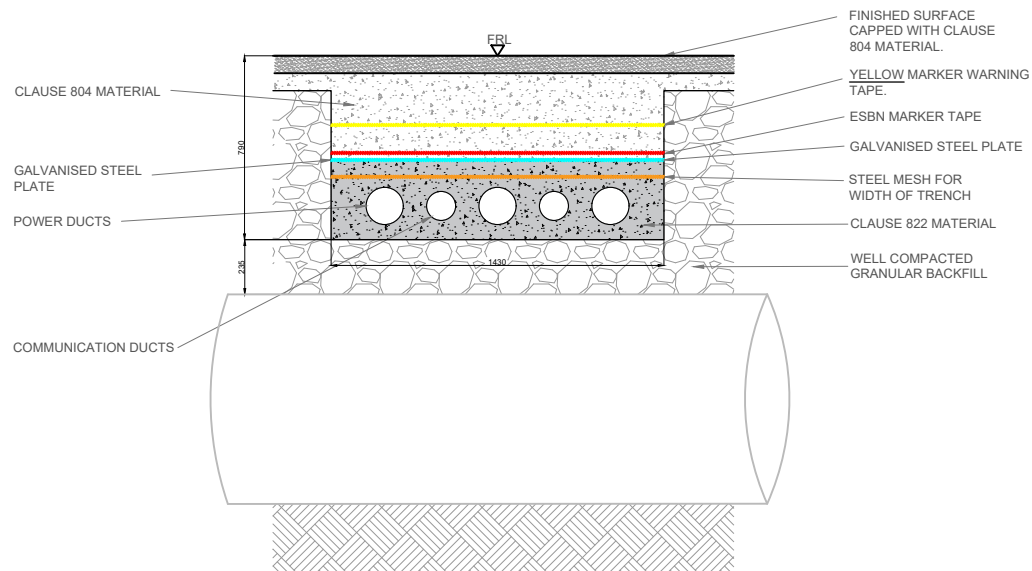


Culvert Crossing - 110kV - Cross Section
SCALE 1:20

PROJECT TITLE: Laurclavagh Renewable Energy Development, Co. Galway			
DRAWING TITLE: Standard 110kV Culvert Crossing			
PROJECT No.: 210627	DRAWING No.: 210627 - 26	SCALE: As shown @ A3	
DRAWN BY: JOB	CHECKED BY: OM	DATE: 08.03.2024	REVISION: P01
			
Email: info@www.mkoireland.ie / Website: www.mkoireland.ie			

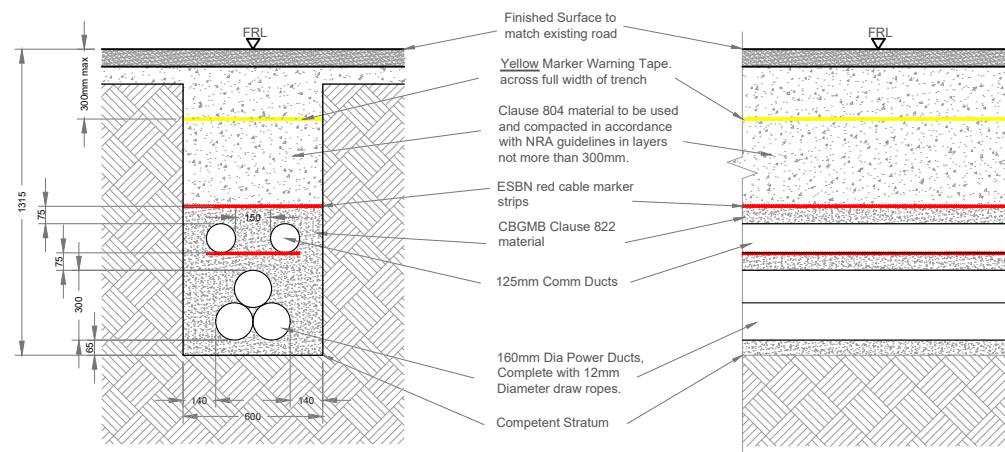


Option A - Standard 110kV Trench Detail in Road
SCALE 1:20

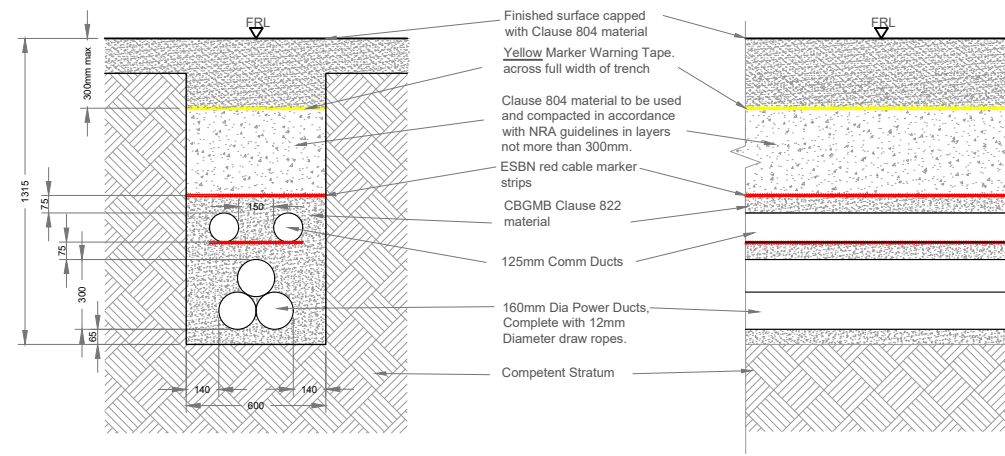


Option A - Standard 110kV Trench Detail in Off-Road
SCALE 1:20


PROJECT TITLE Laurclavagh Renewable Energy Development, Co. Galway			
DRAWING TITLE Option A - 110kV Standard Trench detail			
PROJECT No.: 210627	DRAWING No.: 210627 - 27	SCALE: 1:20 @ A3	
DRAWN BY: JOB	CHECKED BY: OM	DATE: 08.03.2024	REVISION: P01
			
Email info@www.mkoireland.ie /Website: www.mkoireland.ie			

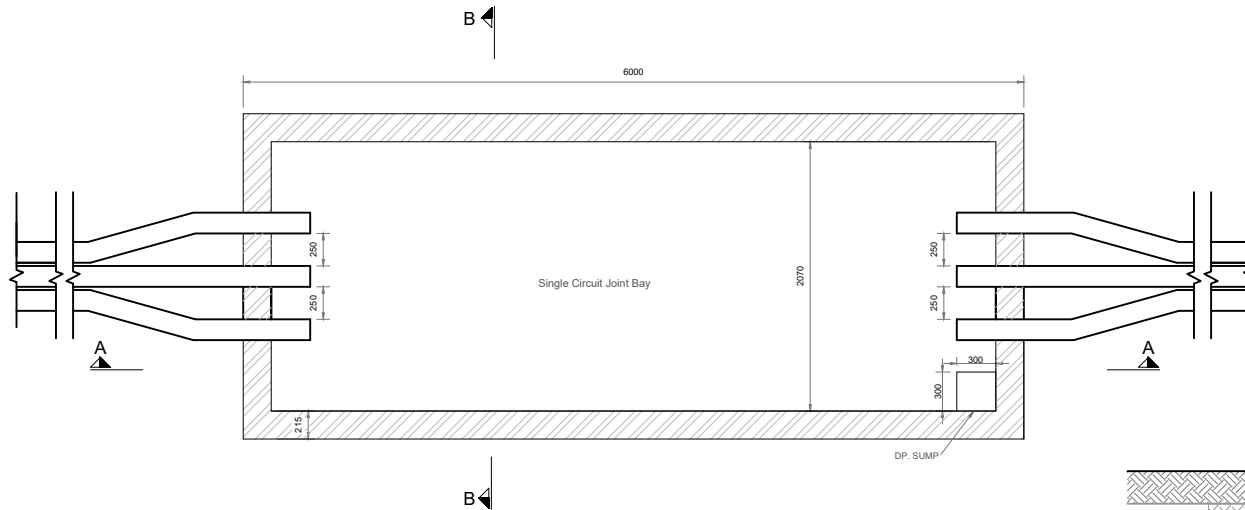

110kV JOINT BAY DETAIL
SCALE 1:25

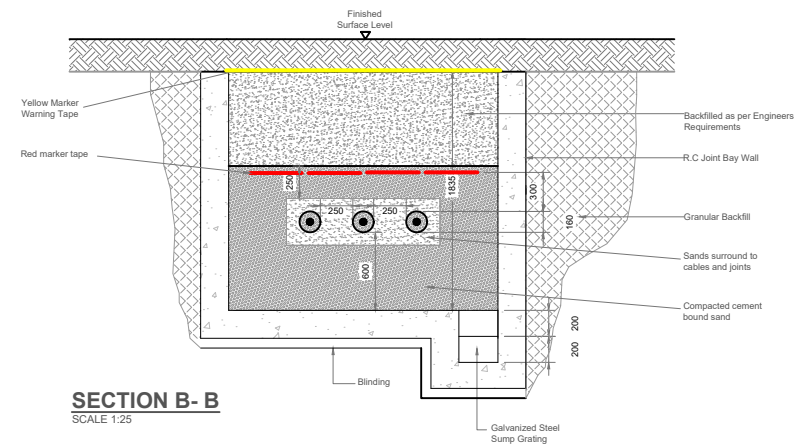


SECTION B- B
SCALE 1:25

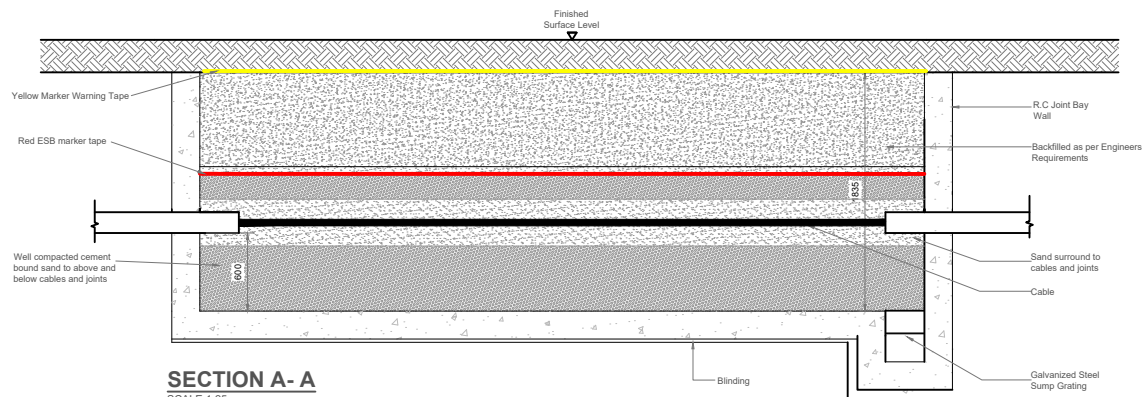


SECTION A- A
SCALE 1:25


PROJECT TITLE Laurclavagh Renewable Energy Development, Co. Galway			
DRAWING TITLE: Joint bay detail			
PROJECT No: 210627	DRAWING No.: 210627 - 28	SCALE 1:25 @ A2	
DRAWN BY: JOB	CHECKED BY: OM	DATE: 08.03.2024	REVISION: P01
			
Email: info@www.mkoireland.ie / Website: www.mkoireland.ie			

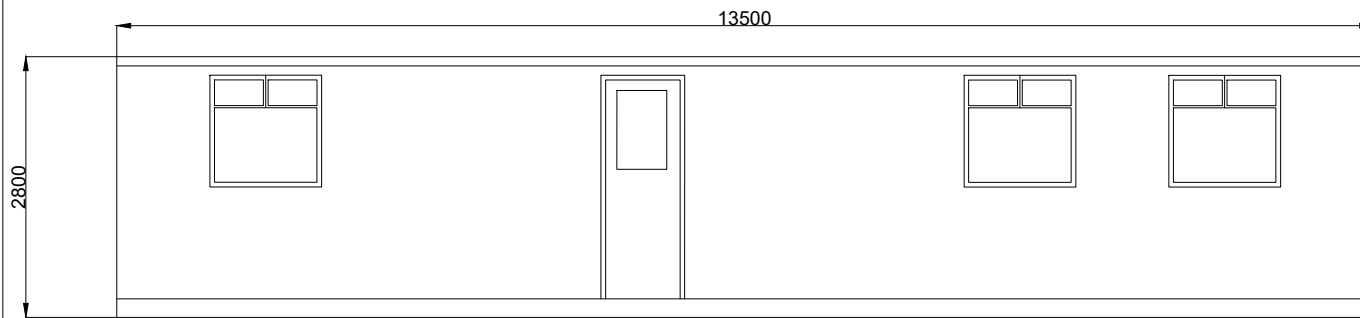


FRONT ELEVATION

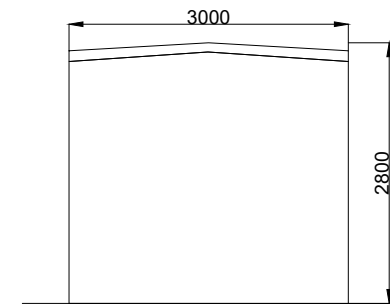

SIDE ELEVATION

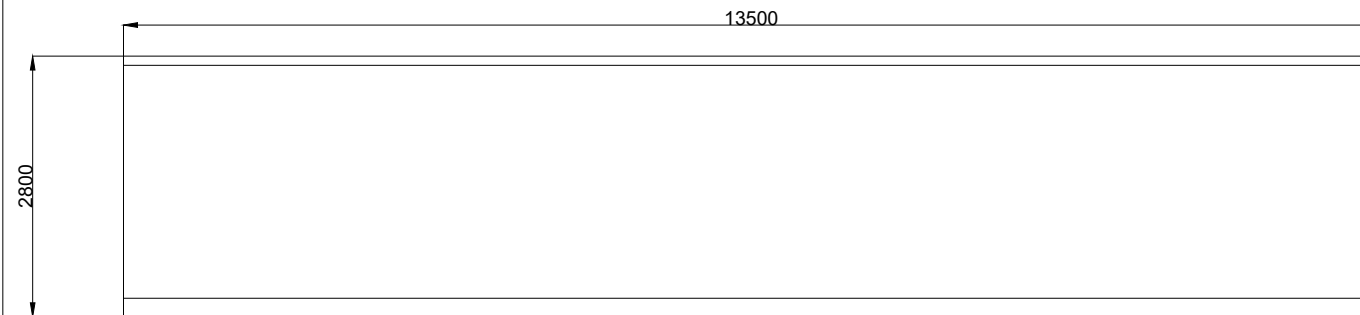


REAR ELEVATION

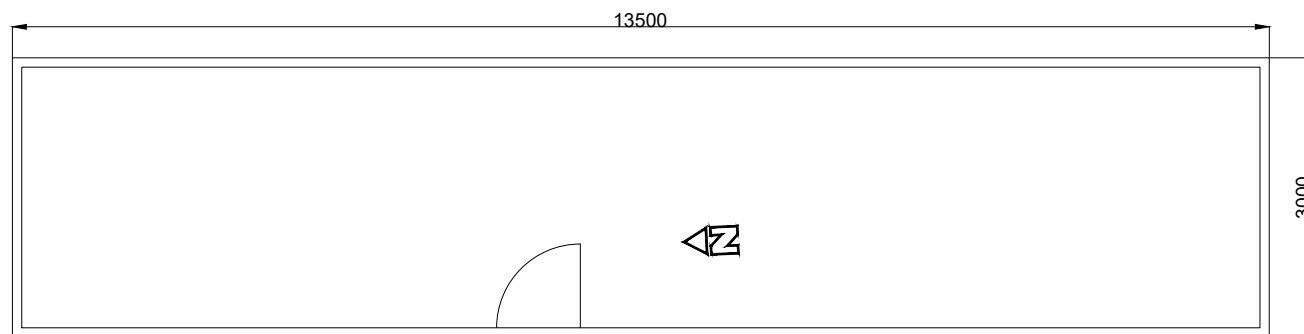

PLAN VIEW

PROJECT TITLE: Laurclavagh Renewable Energy Development, Co. Galway			
DRAWING TITLE: Site Office & Staff Facilities Detail			
PROJECT No: 210627	DRAWING No.: 210627 - 29	SCALE: 1:50 @ A3	
DRAWN BY: JOB	CHECKED BY: OM	DATE: 08.03.2024	REVISION: P01
			
Email: info@www.mkoireland.ie / Website: www.mkoireland.ie			

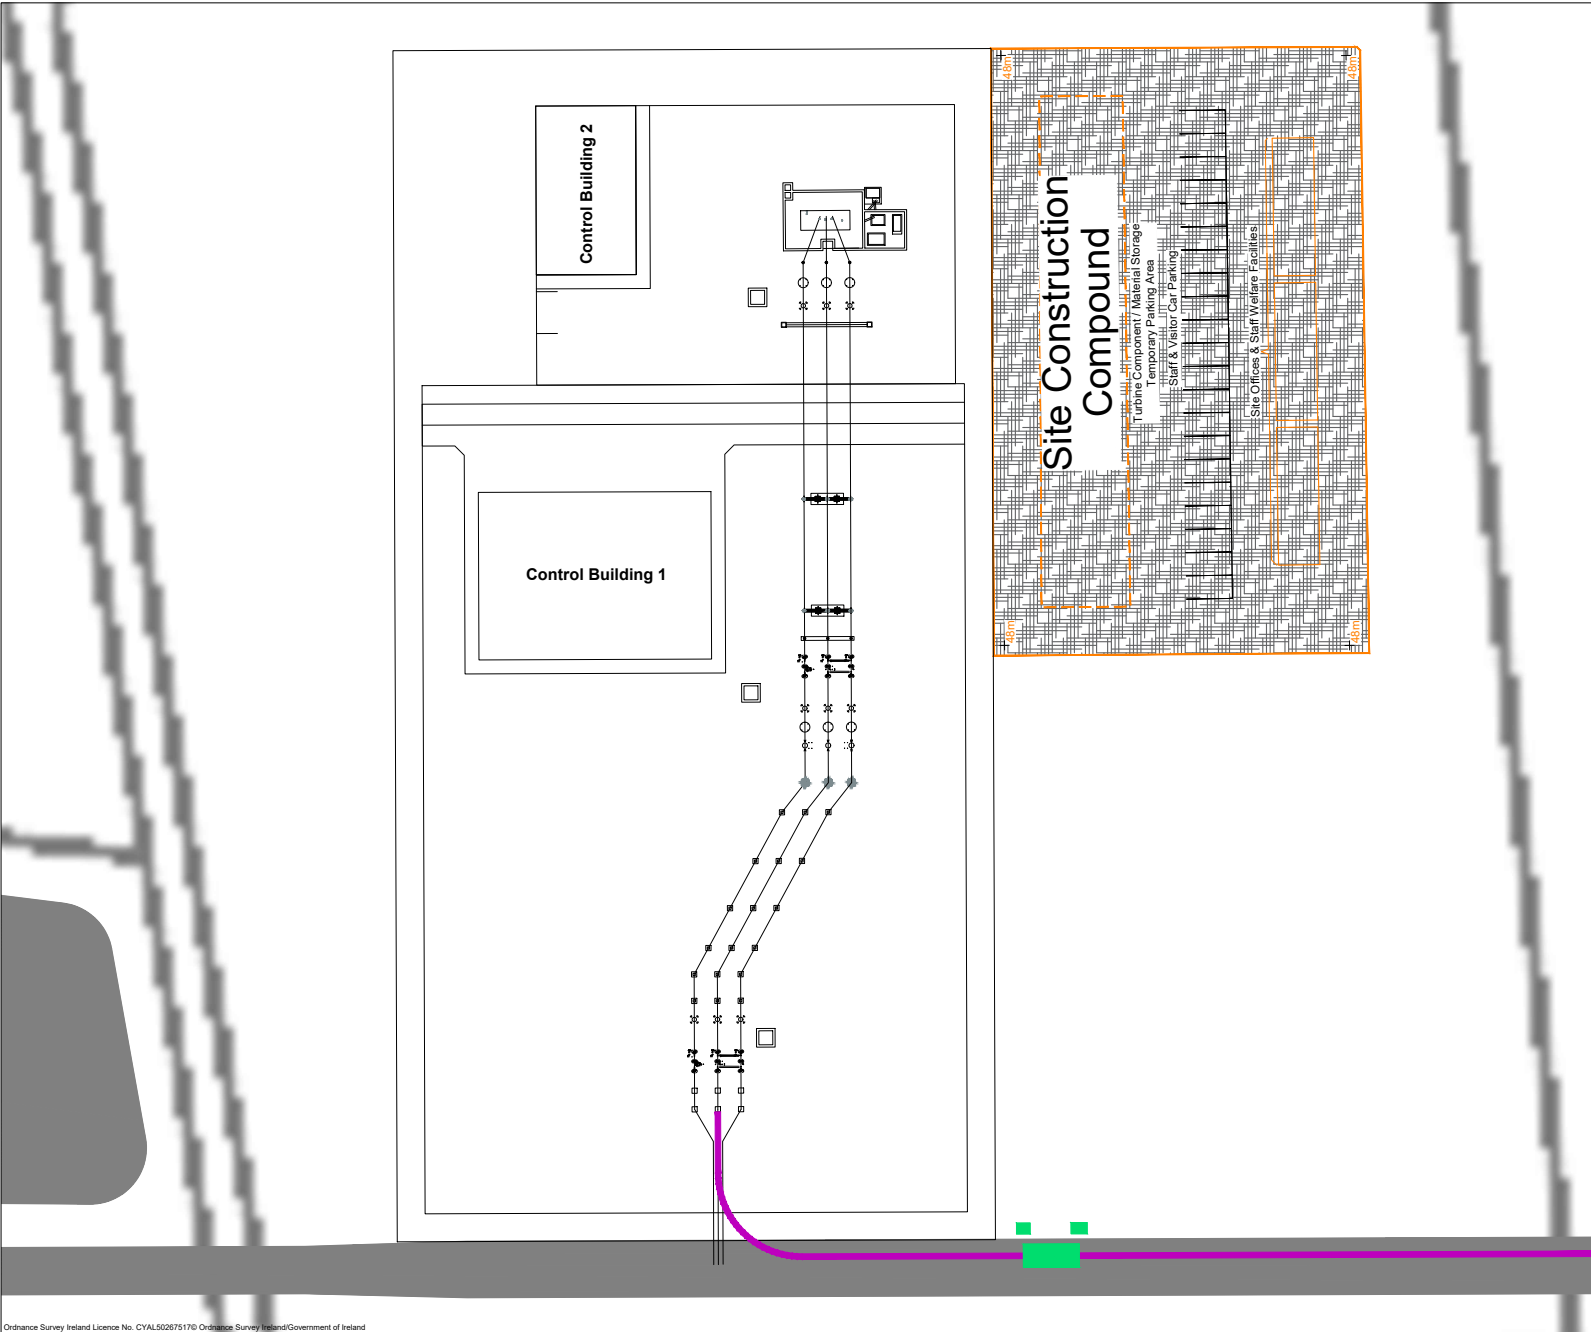

- Project Design Drawing Notes**
1. Drawings issued are for planning application purposes only.
 2. Drawings not to be used for construction/contract conditions.
 3. Copyright, all rights reserved. No part here with may be copied or reproduced partially or wholly in any form whatsoever without the prior notice of the copyright owner McCarthy Keville O'Sullivan.
 4. Do not scale off this drawing. Figured metric dimensions only should be taken off this drawing.
 5. All contractors, whether main or sub-contractors, must visit the site and are responsible for taking and checking any and all dimensions and levels that relate to the works.
 6. The use of or reliance upon this drawing shall be deemed to be acceptance of these conditions of use unless otherwise agreed in writing, such written agreement to be sought from and issued by the copyright holder to the use or reliance upon these drawings.
 7. Exact location of cable/joint bay in the road cut/ridge to be subject to ESB/ErGrid specifications and agreement with Galway County Council.

Drawing Legend

- Underground Electrical Cabling Route
- S37 Infrastructure
- Joint Bay




PROJECT TITLE
Laurclavagh Renewable Energy Development, Co. Galway

DRAWING TITLE
Onsite 110kV Substation Drawing Layout


PROJECT No: 210627	DRAWING No: 210627 - 30	SCALE: 1:500 @ A3
DRAWN BY: JOB	CHECKED BY: OM	DATE: 08.03.2024
		REVISION: P01

OS SHEET No:
2811, 2812, 2813, 2814, 2875, 2880, 2881, 2882, 2848, 2849, 2850, 2851, 3018, 3019, 3020, 3021




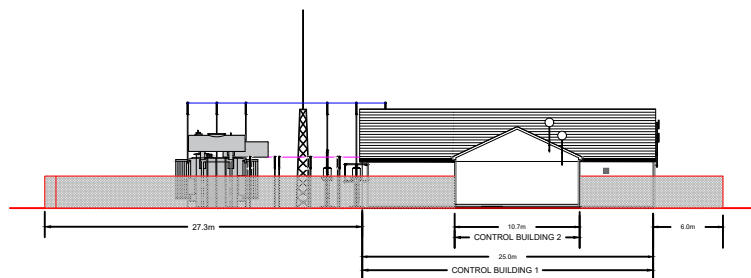


NORTH ELEVATION

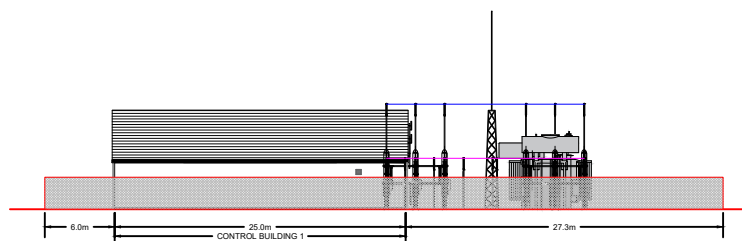

SOUTH ELEVATION

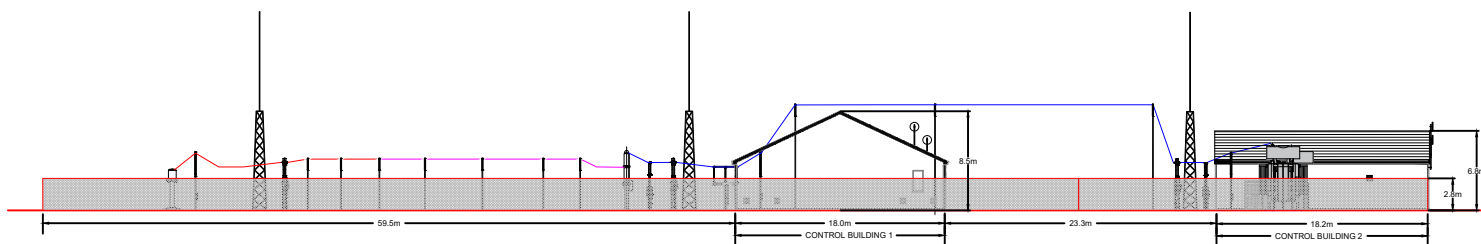

EAST ELEVATION


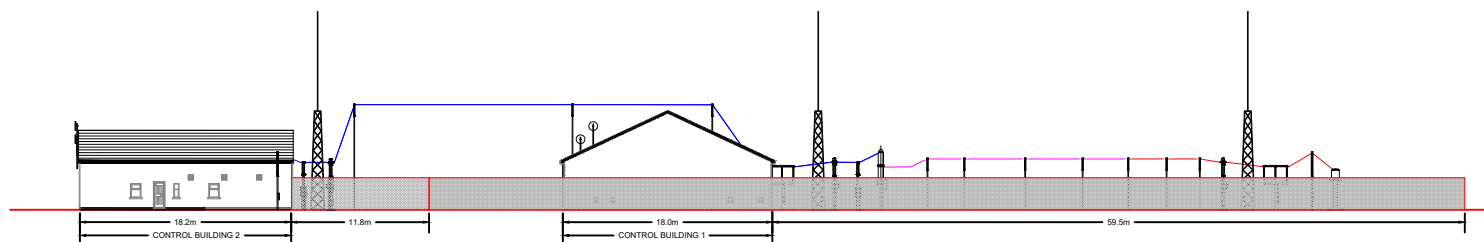


WEST ELEVATION


PROJECT TITLE: Laurclavagh Renewable Energy Development, Co. Galway			
DRAWING TITLE: Onsite 110kV Substation Drawing Elevations			
PROJECT No: 210627	DRAWING No: 210627 - 31	SCALE: 1:200 @ A1	
DRAWN BY: JOB	CHECKED BY: OM	DATE: 08.03.2024	REVISION: P01




Email: info@www.mkoireland.ie / Website: www.mkoireland.ie

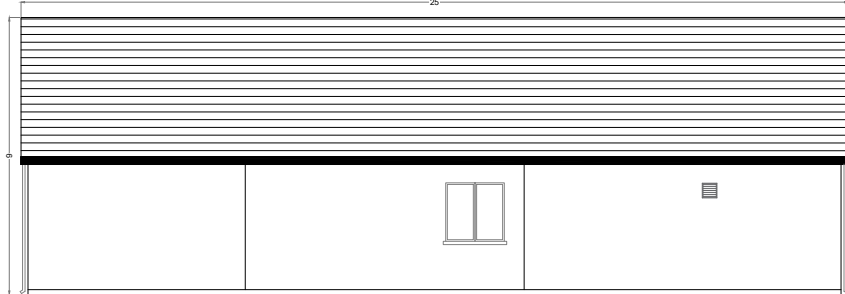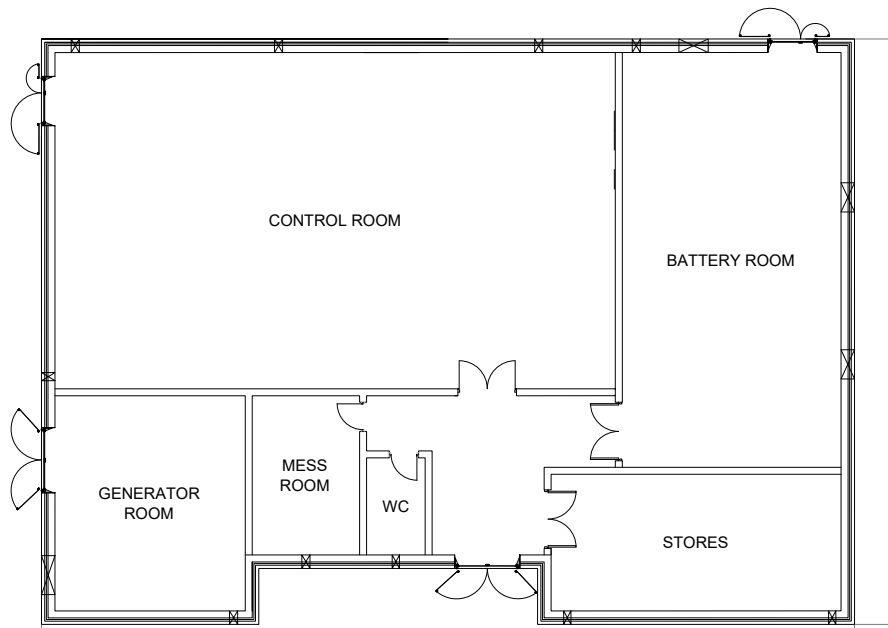


North Elevation

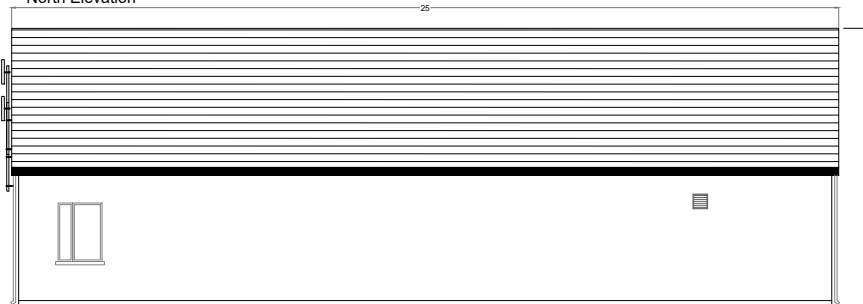


South Elevation

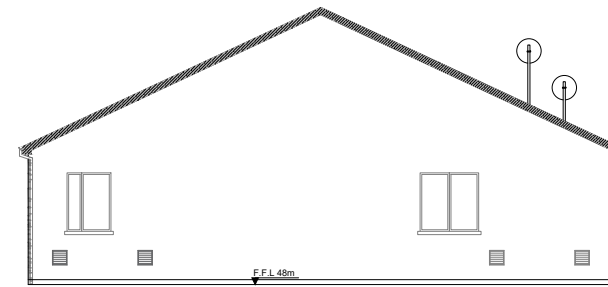


East Elevation

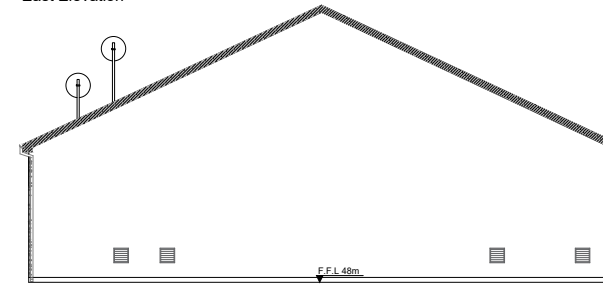


West Elevation

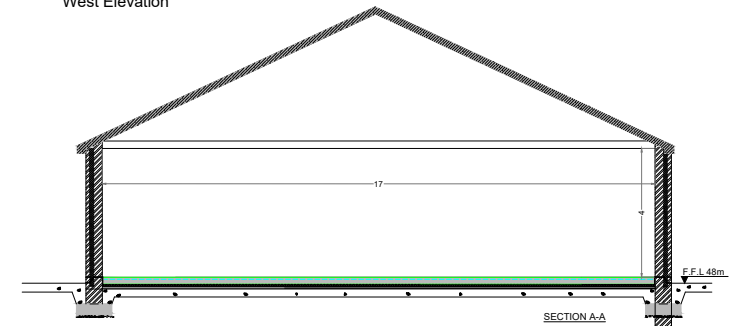


PROJECT TITLE: Laurclavagh Renewable Energy Development, Co. Galway			
DRAWING TITLE: Control Building 1 Elevations & Section			
PROJECT No: 210627	DRAWINGS No: 210627 - 32	SCALE: 1:100 @ A2	
DRAWN BY: JOB	CHECKED BY: OM	DATE: 08.03.2024	REVISION: P01
			
Email: info@www.mkoireland.ie / Website: www.mkoireland.ie			

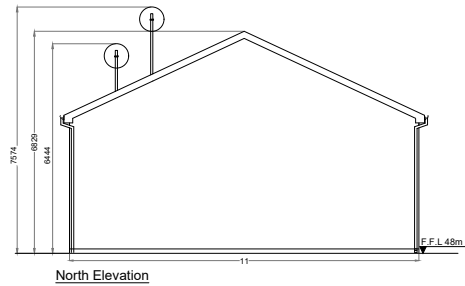


North Elevation

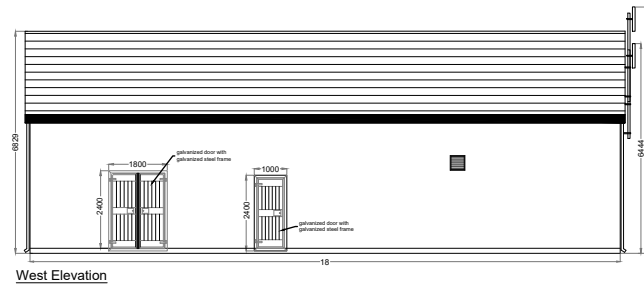


West Elevation

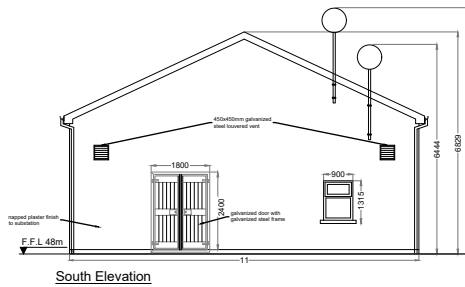


South Elevation

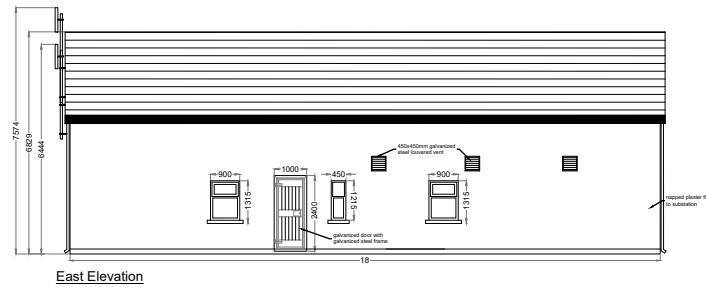


East Elevation

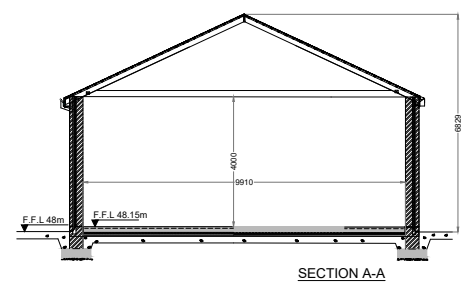

SECTION A-A

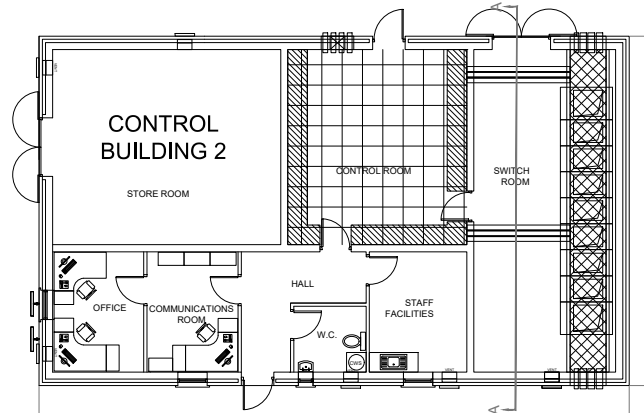

PROJECT TITLE: Laurclavagh Renewable Energy Development, Co. Galway			
DRAWING TITLE: Control Building 2 Elevations & Section			
PROJECT No: 210627	DRAWING No: 210627 - 33	SCALE: 1:100 @ A2	
DRAWN BY: JOB	CHECKED BY: OM	DATE: 08.03.2024	REVISION: P01
			
Email: info@www.mkoireland.ie / Website: www.mkoireland.ie			

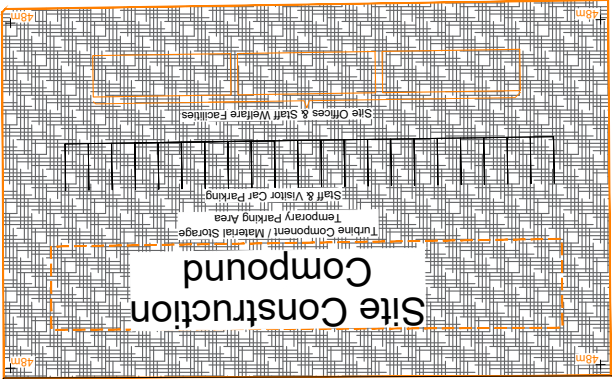

FINAL DRAWING SUBMISSION

1. Drawings are to be submitted on drawing paper per page only.
2. Drawings are to be submitted on one side of the paper only.
3. Copyright, all rights reserved. All papers with may be copied or reproduced without the written permission of the author. The author hereby grants the copyright to the author.
4. Do not write on the drawing. Figure and metric dimensions only should be shown on the drawing.
5. The use of a compass or calligrapher must use the edge and are acceptable for ruling and checking any and all dimensions and levels that relate to the drawing.
6. The use of or reliance upon this drawing shall be deemed to be acceptance of these conditions of use. Written disclaimer signed in writing, such written disclaimer shall be void and issued by the copyright holder to be in effect.
7. Each location of calligrapher by the road outline to be subject to ES&E/EDS specifications and agreement with Gateway Council.

Underground Electrical Cabling Route

S37 Infrastructure

Joint Bay



Email: info@www.mkoireland.ie / Website: www.mkoireland.ie