




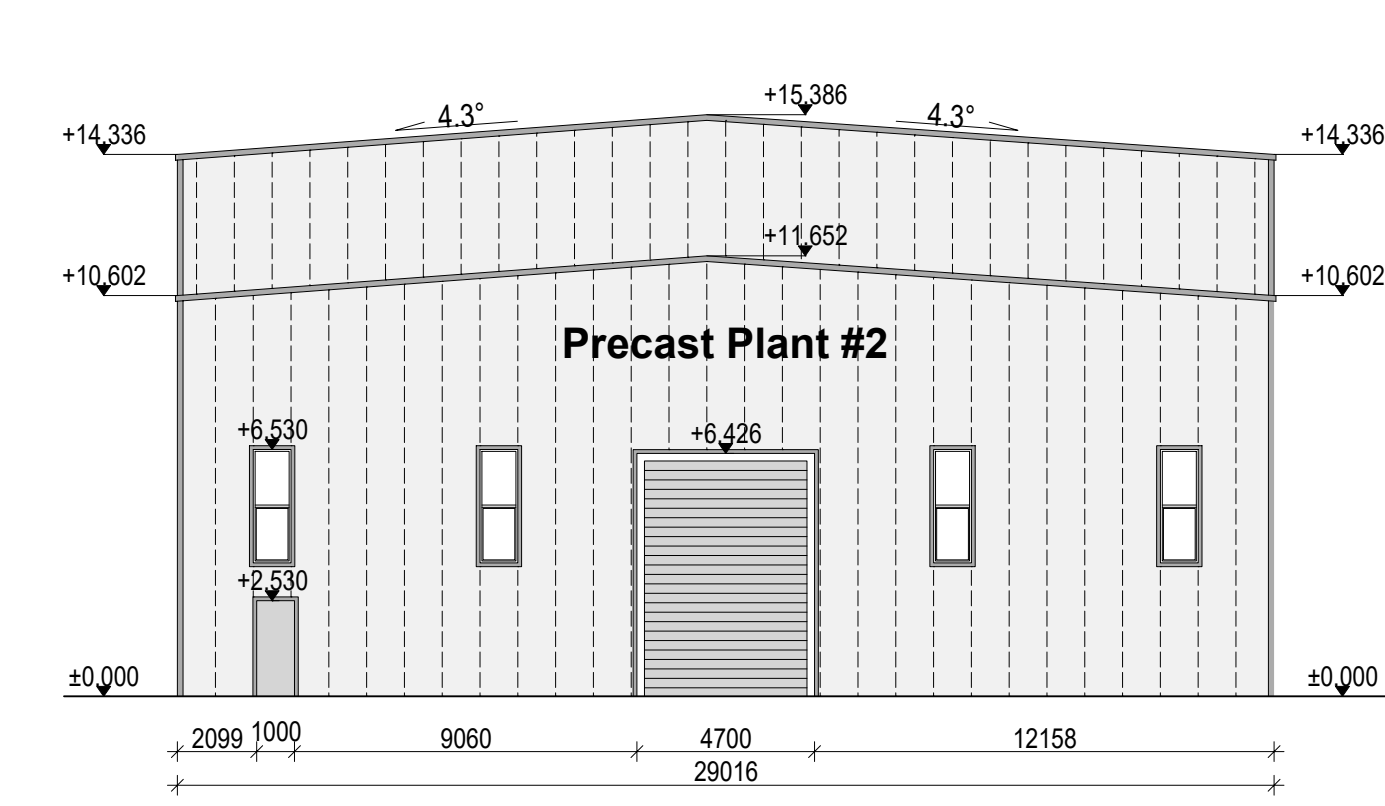


01_South Elevation
Scale 1:200

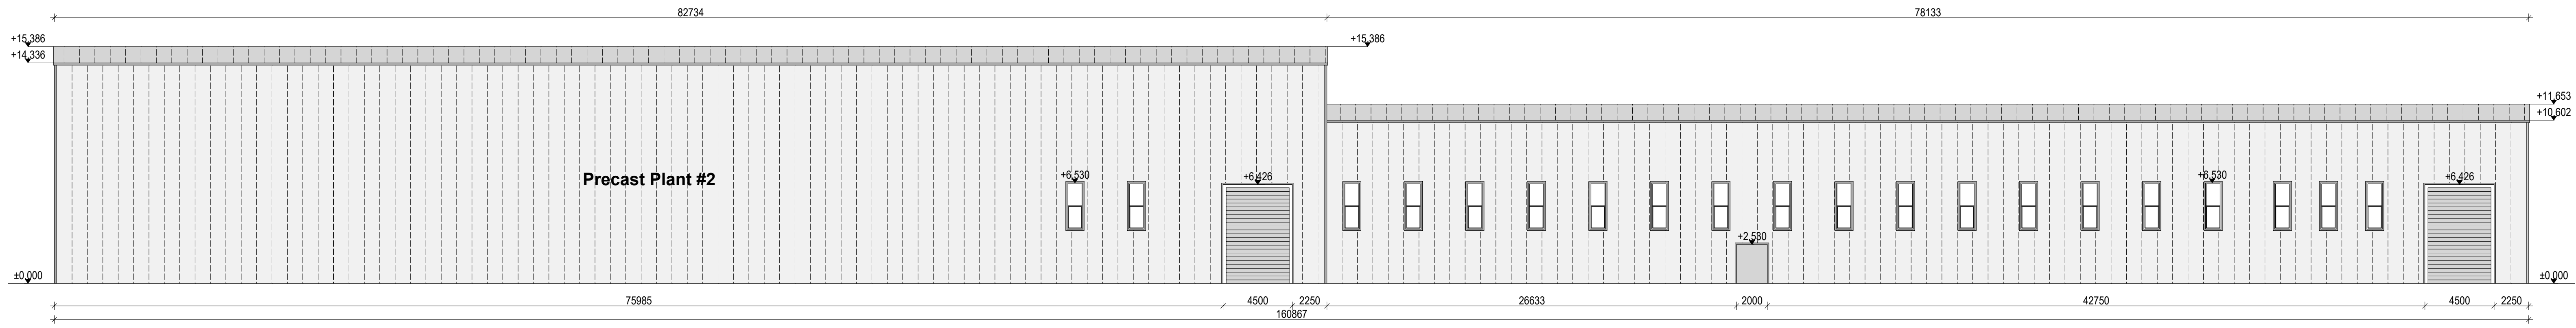


02_West Elevation
Scale 1:200

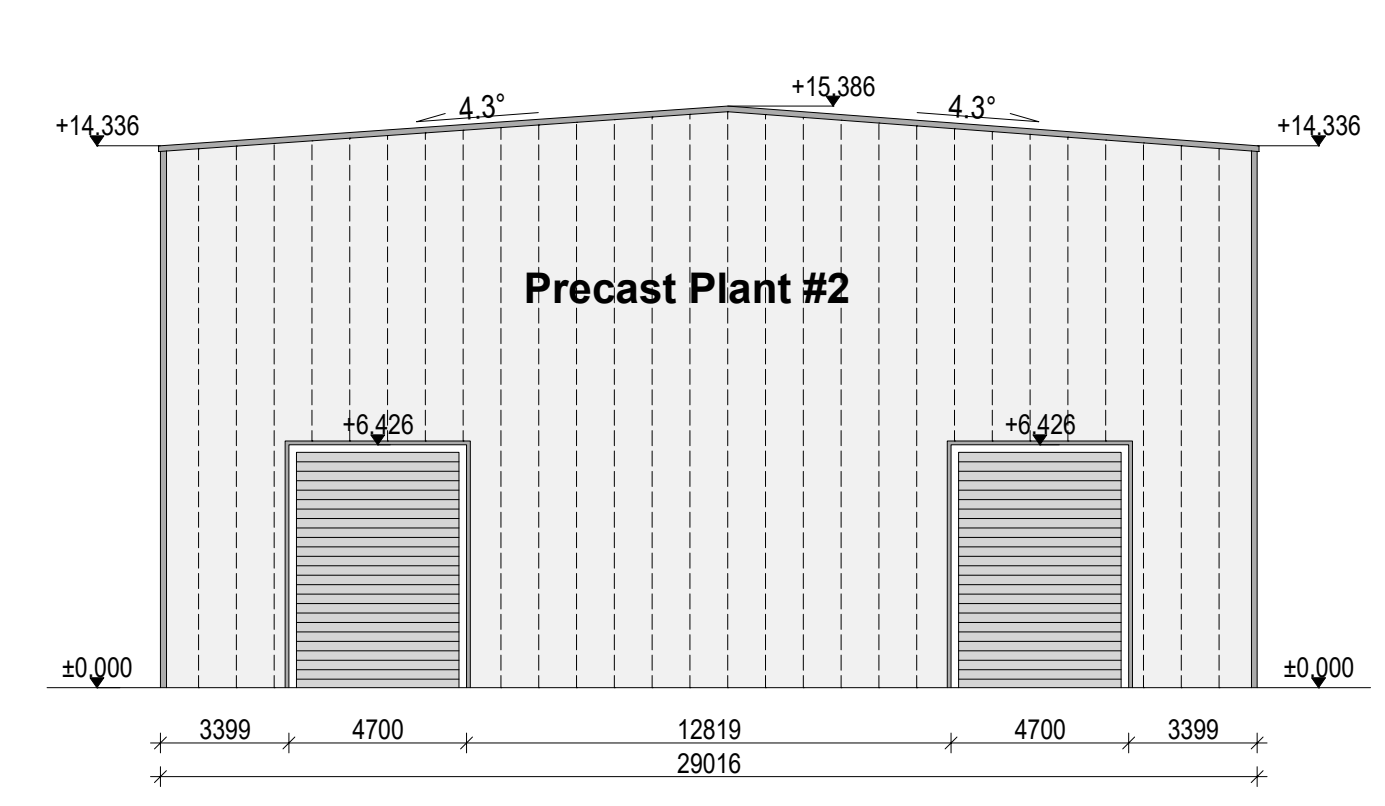


03_North Elevation
Scale 1:200

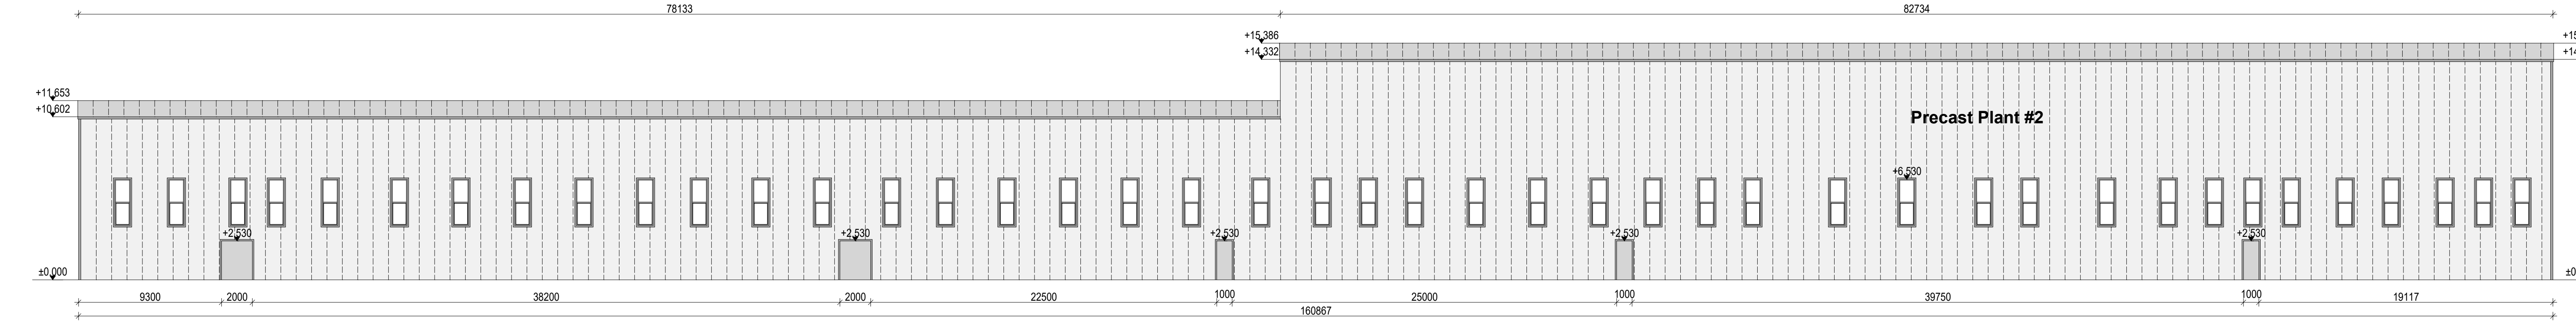

04_East Elevation
Scale 1:200

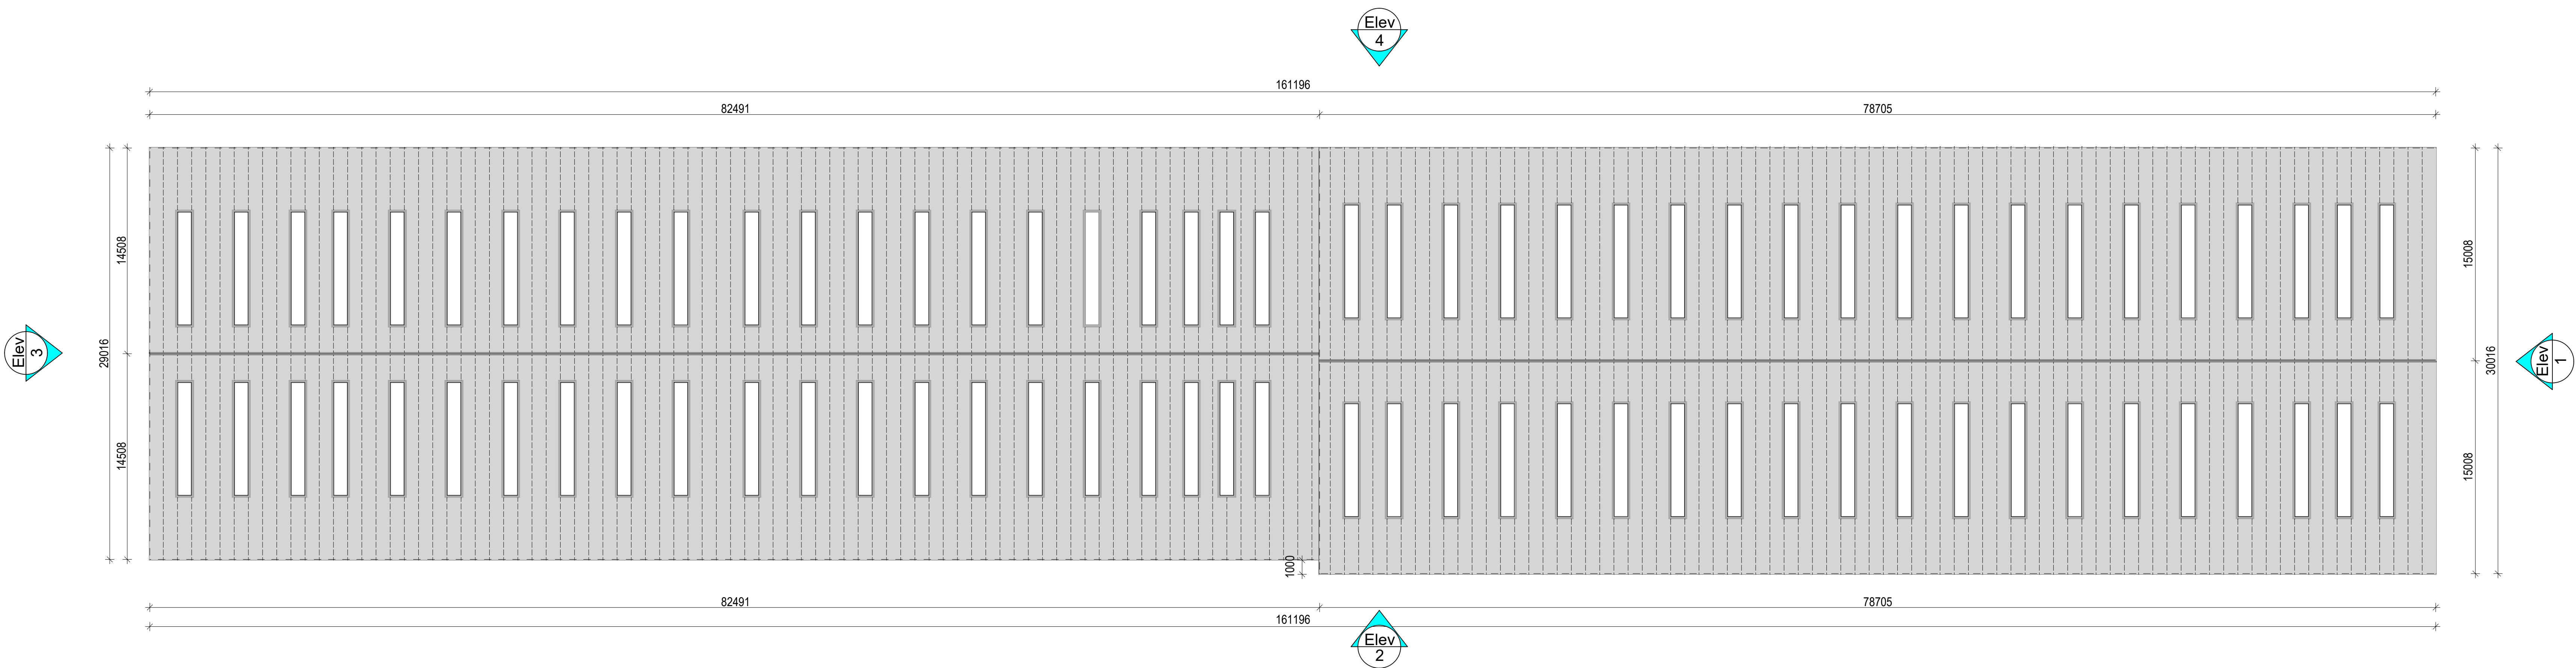

Plan - Precast Plant #2
Scale 1:200

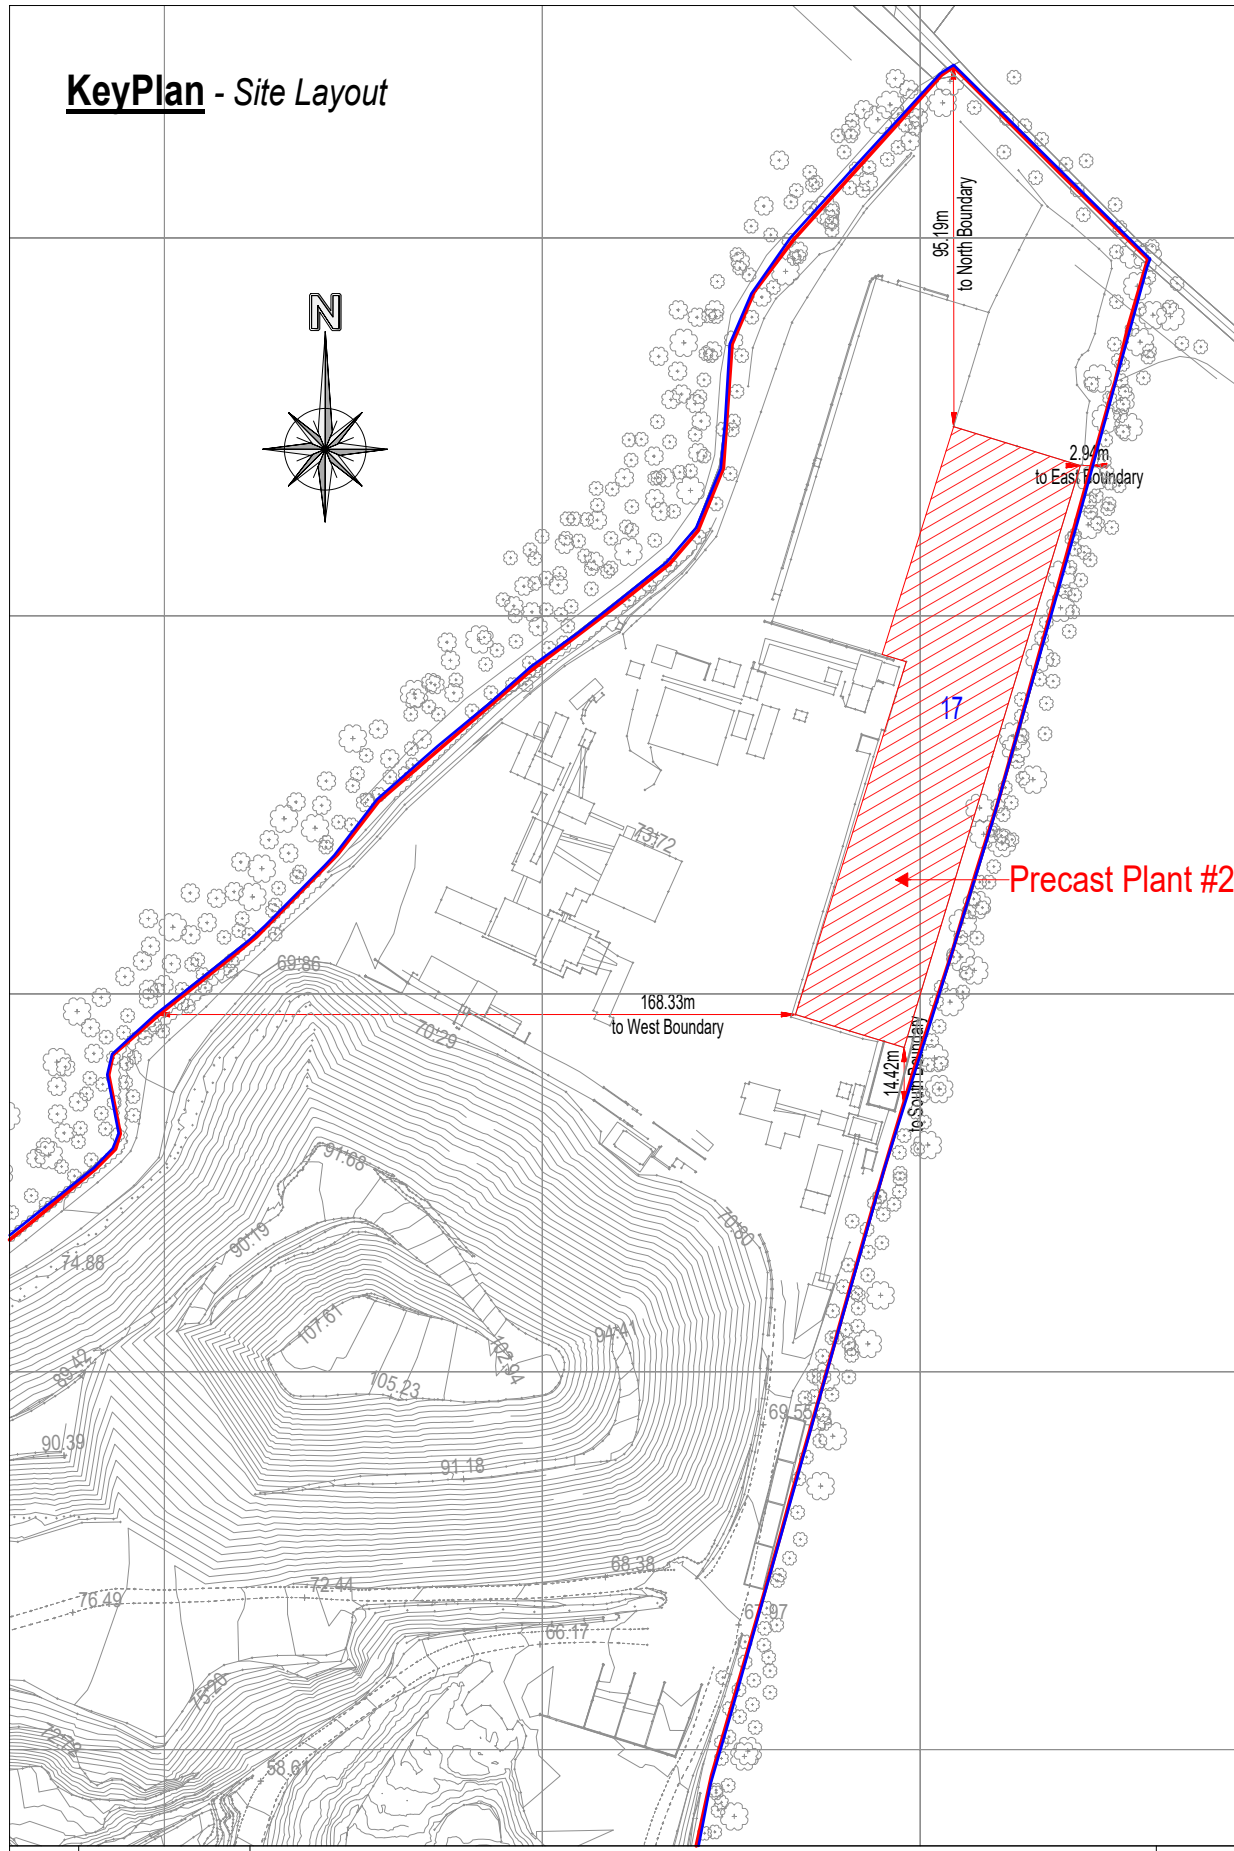

P3	24/06/24	ISSUED FOR PLANNING PURPOSES	TM
P2	11/07/19	ISSUED FOR PLANNING PURPOSES	TM
P1	28/03/19	ISSUED FOR PLANNING PURPOSES	TM
Rev.	Date	Amendment	by

KEEGAN PRECAST
PRECAST TWIN WALL & FLOOR PRODUCTS

Trammon, Rathmolyon, Co. Meath • Phone: 048-9555-116 • Fax: 048-9560-917 • Email: info@keeganquarries.com

Client: Keegan Precast Ltd.

Project: Precast Plant #2

Level: Ground Level +0.000

Contents: Plan & Elevations

Format: A0 Scale: 1:200 Drawing No.: KEE-15224-PL-10.1

Drawn by: TM Checked by: Date: 27/03/19 Rev: P3