



01_West Elevation

Scale 1:200

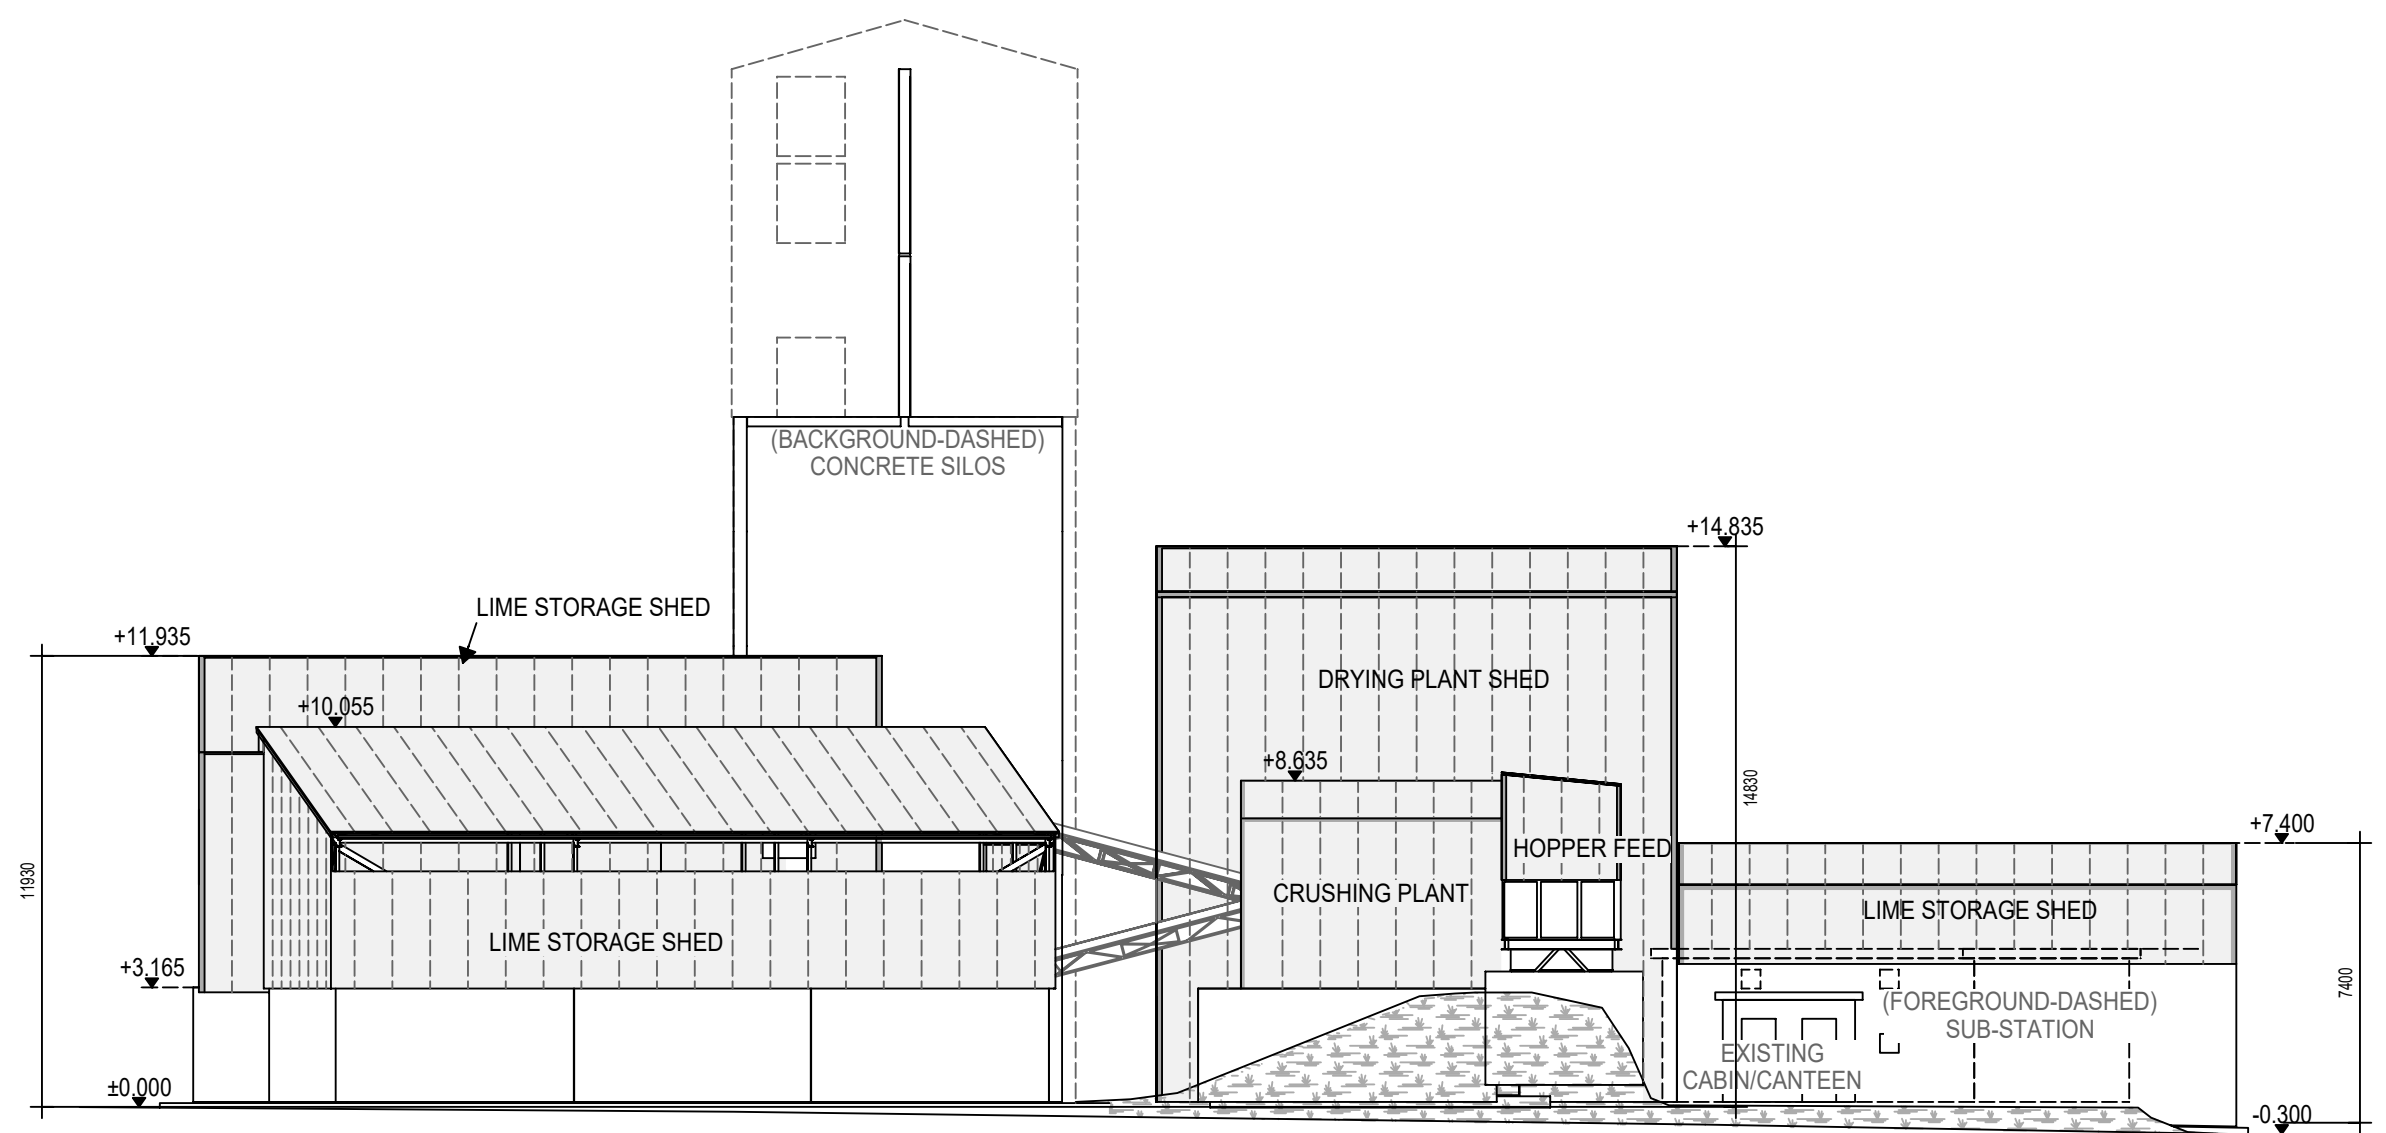


02_North Elevation

Scale 1:200

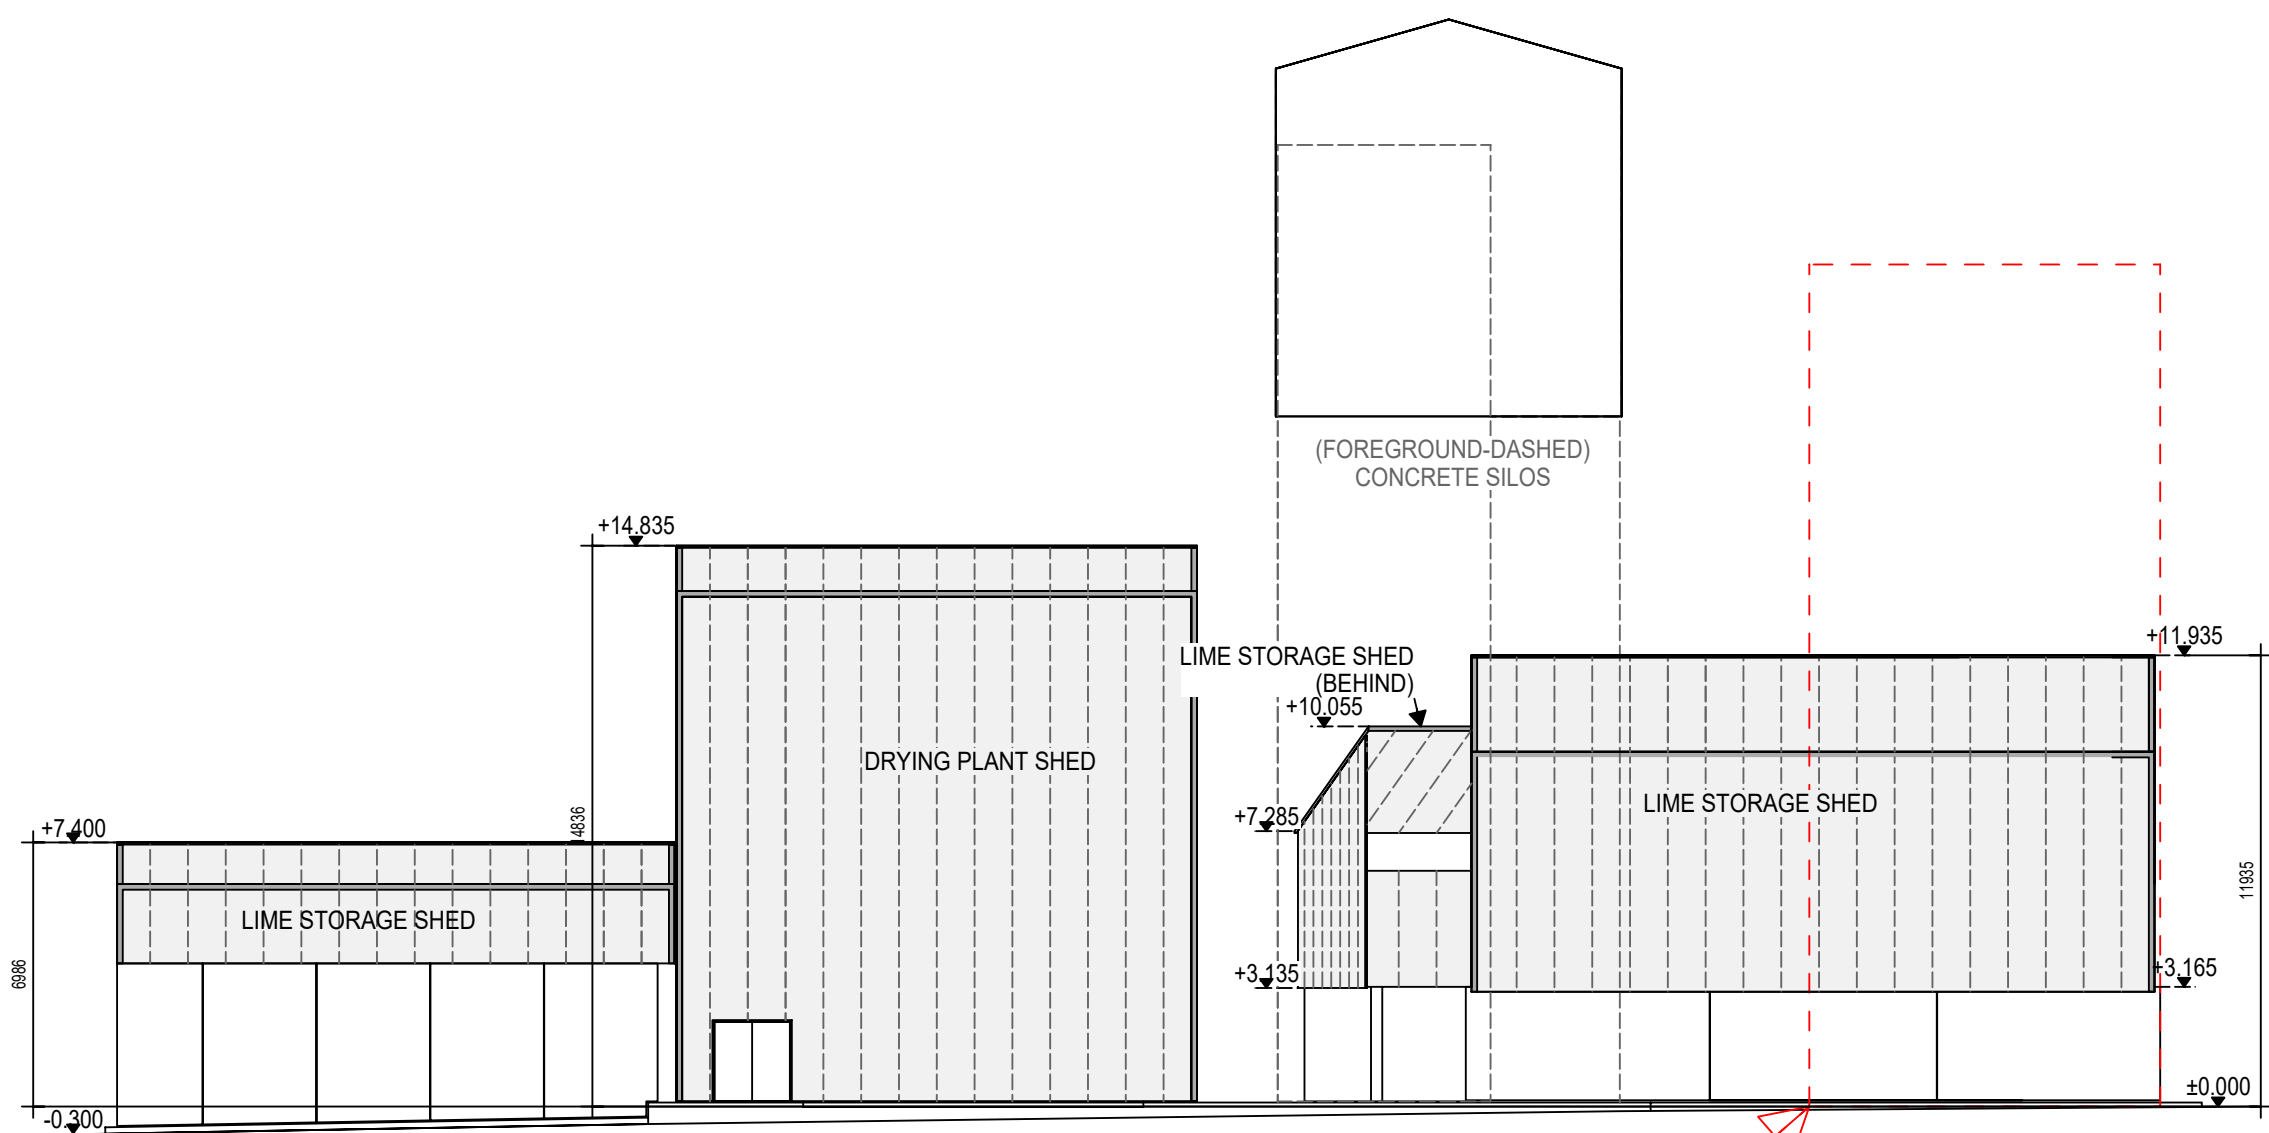


03_South Elevation

Scale 1:200

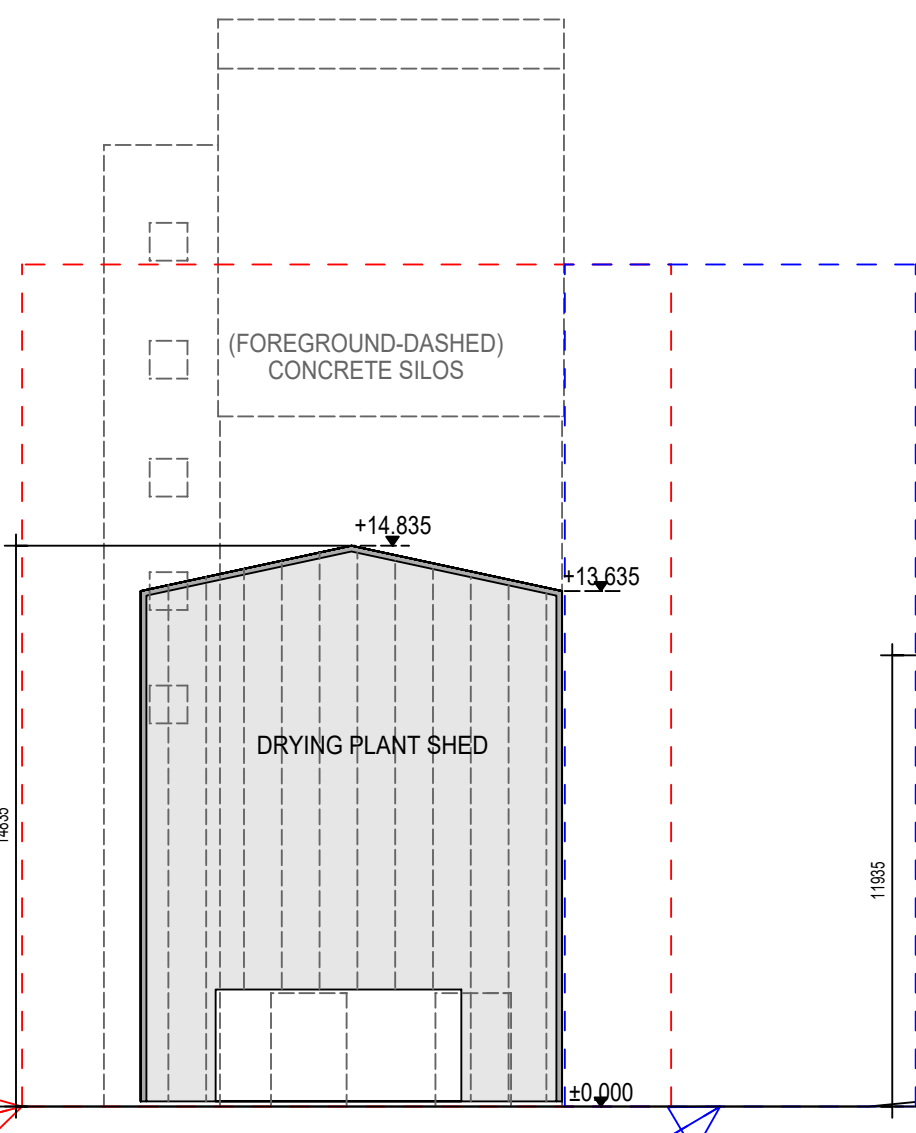


04_East Elevation

Scale 1:200

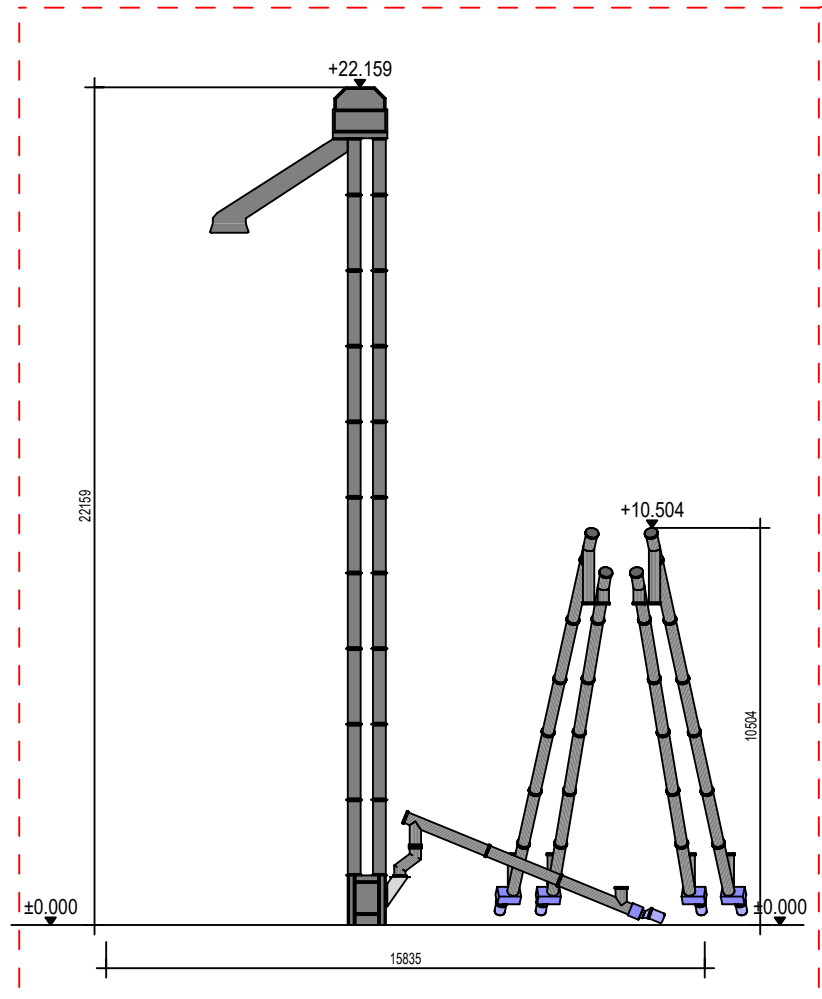

05_East Elevation - Dispatch Point #2 (Extracted for Clarity)


Scale 1:200

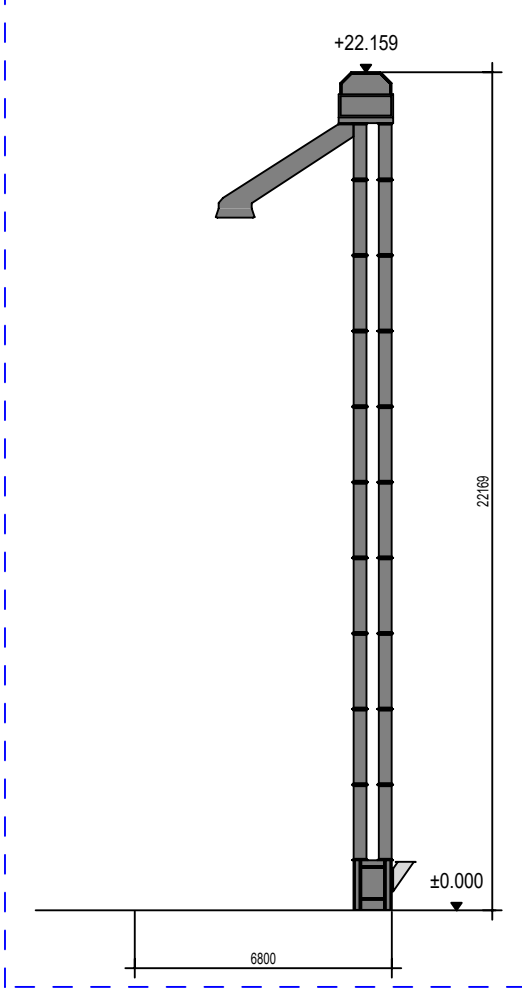

06_West Elevation - Dispatch Point #1 (Extracted for Clarity)

Scale 1:200

KeyPlan - Site Layout

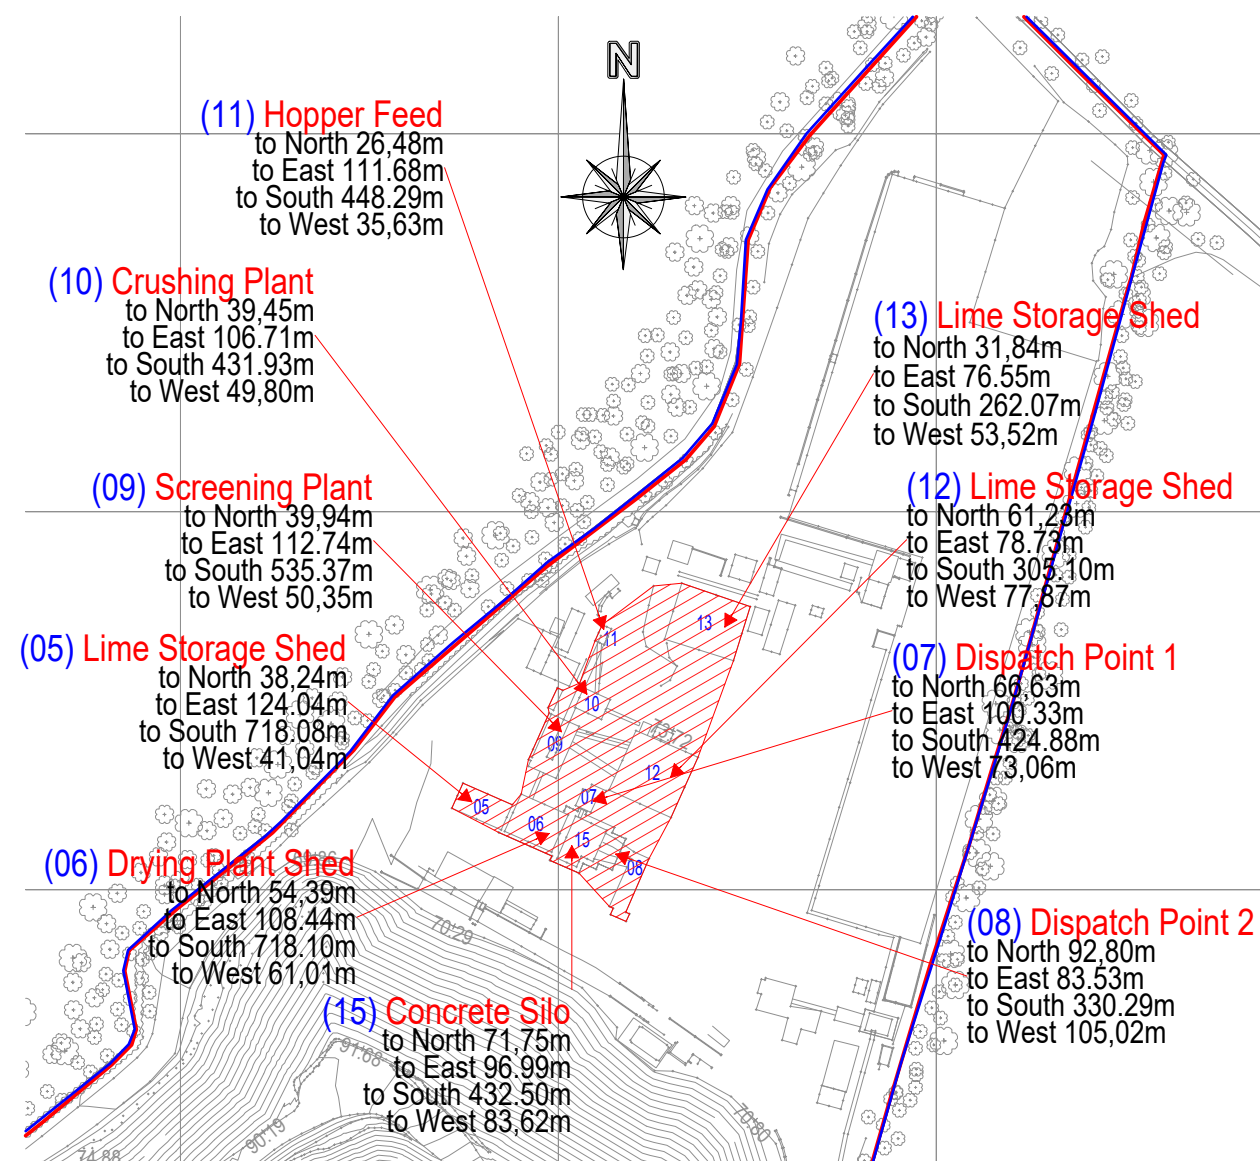

P2	24/06/24	ISSUED FOR PLANNING PURPOSES	TM
P1	28/03/19	ISSUED FOR PLANNING PURPOSES	TM
Rev.	Date	Amendment	by

KEEGANQUARRIES
CONCRETE, STONE & PRE-CAST PRODUCTS

Trammon, Rathmolyon, Co. Meath ♦ Phone: 046-9555-116 ♦ Fax: 046-9560-917 ♦ Email: info@keeganquarries.com

Client:	Keegan Precast Ltd.
Project:	Lime Plant
Level:	Site
Contents:	Elevations

Format: A 1	Scale: 1:200	Drawing No: KEE- 15224-PL- 103
Drawn by: TM	Checked by:	Date: 30/ 11/ 16
		Rev: P2

H/W = 594 / 841 (0.50m²)

Allplan 2016