




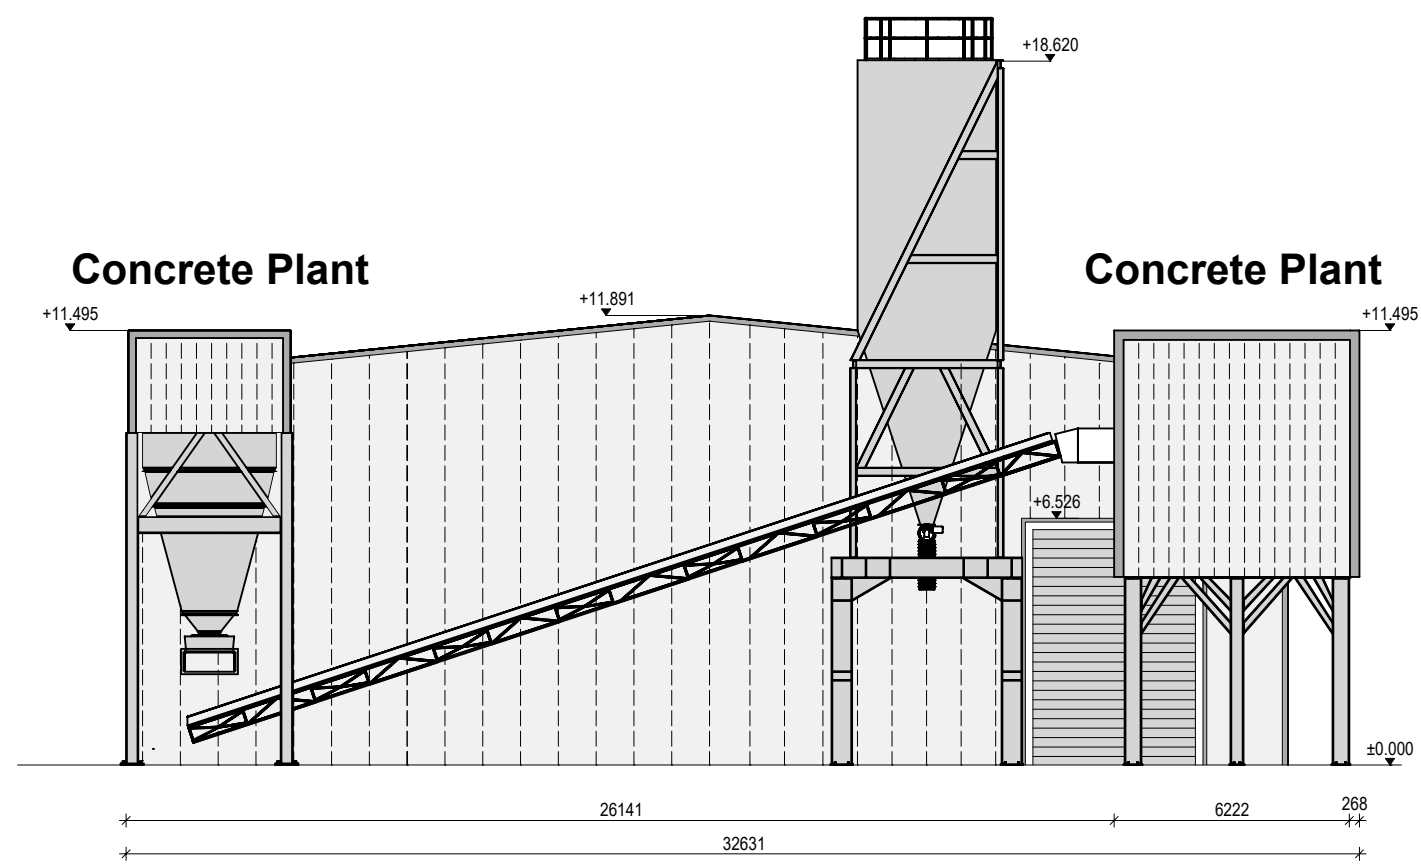


01_South Elevation
Scale 1:200

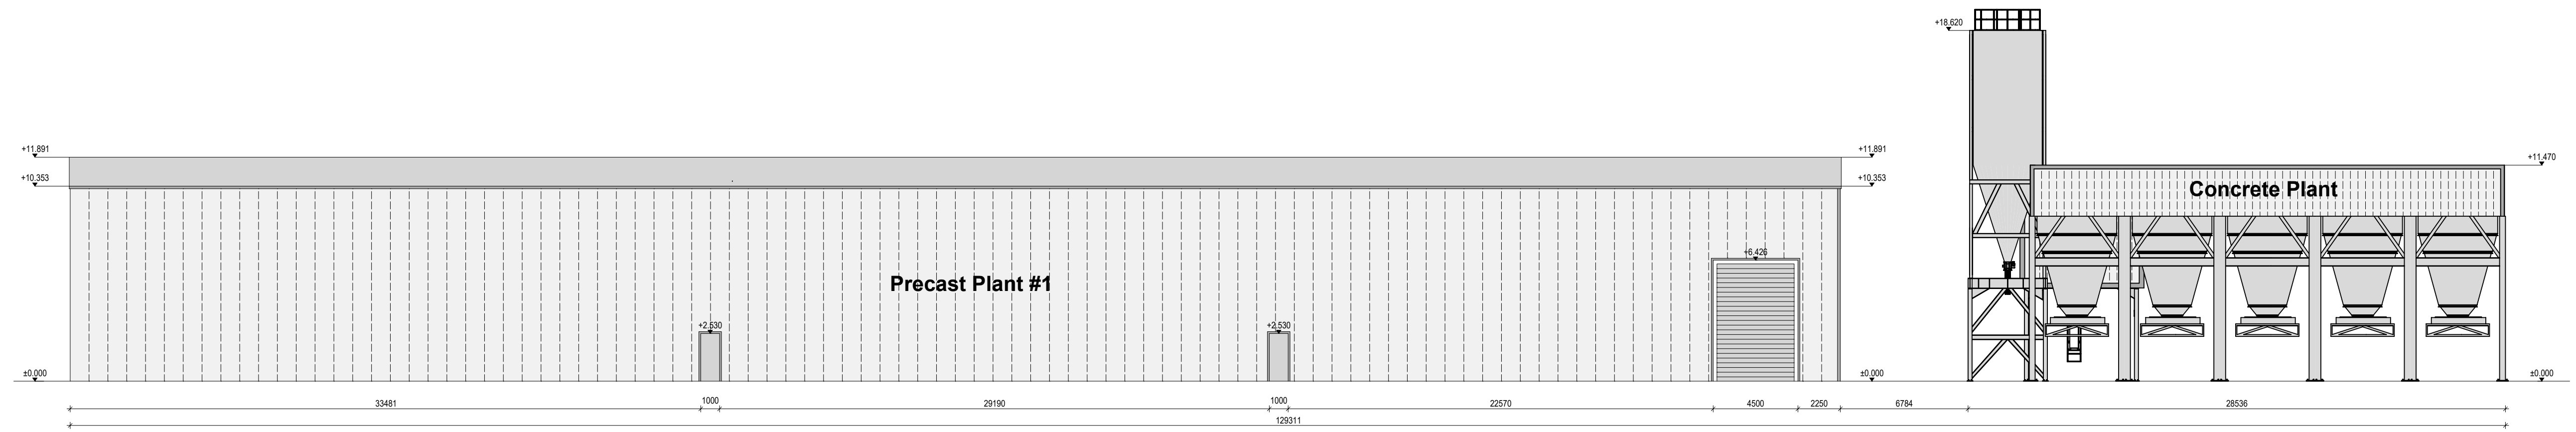


02_West Elevation
Scale 1:200

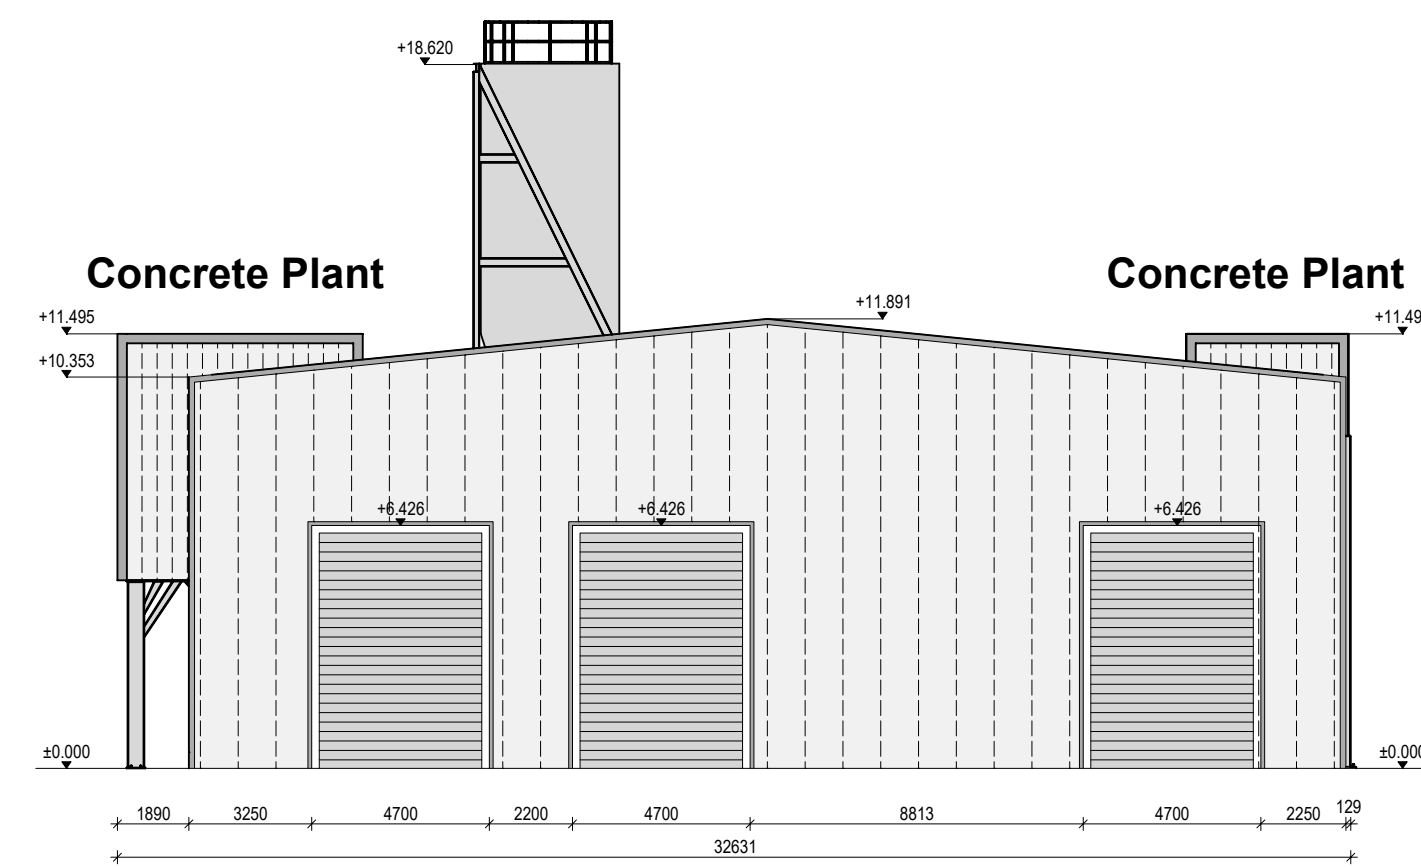


03_North Elevation
Scale 1:200

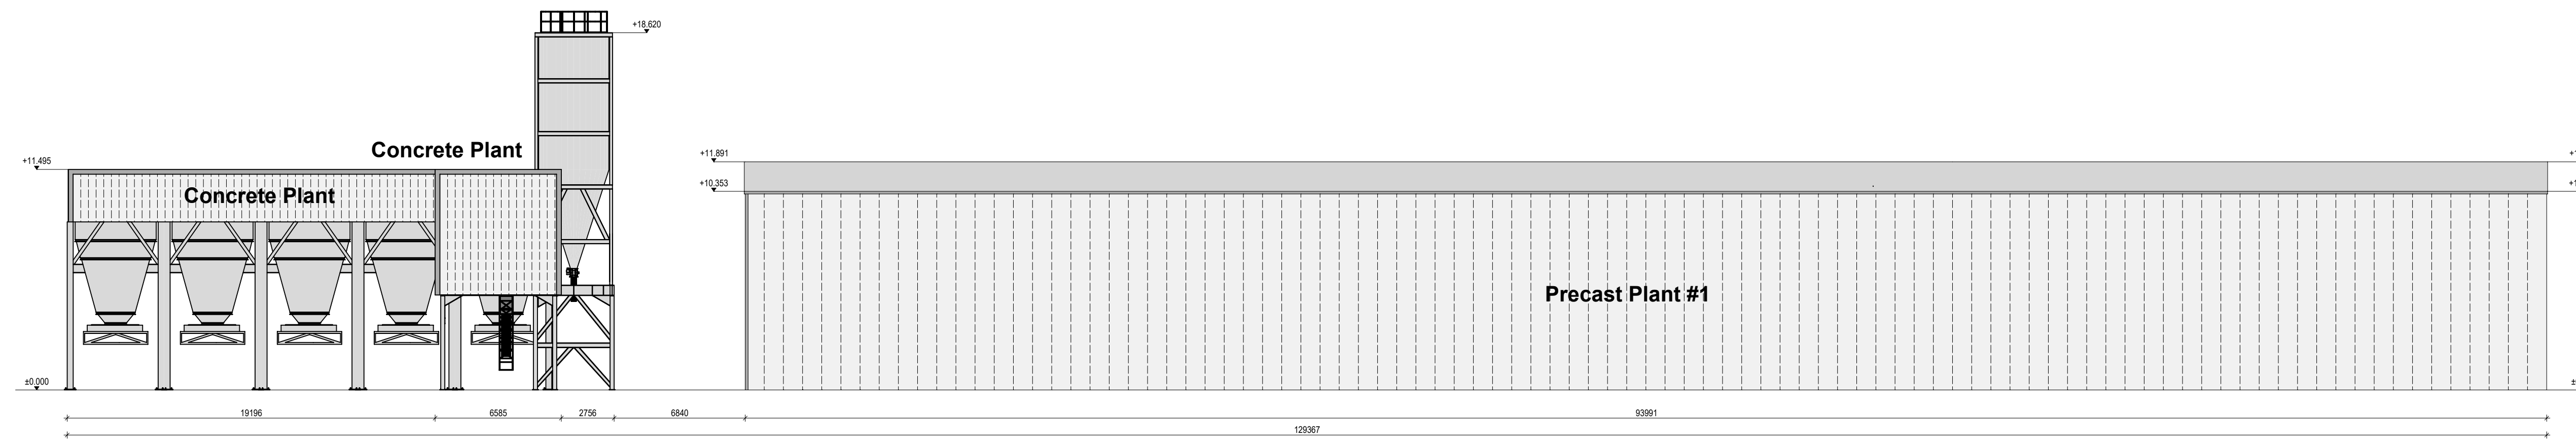

04_East Elevation
Scale 1:200

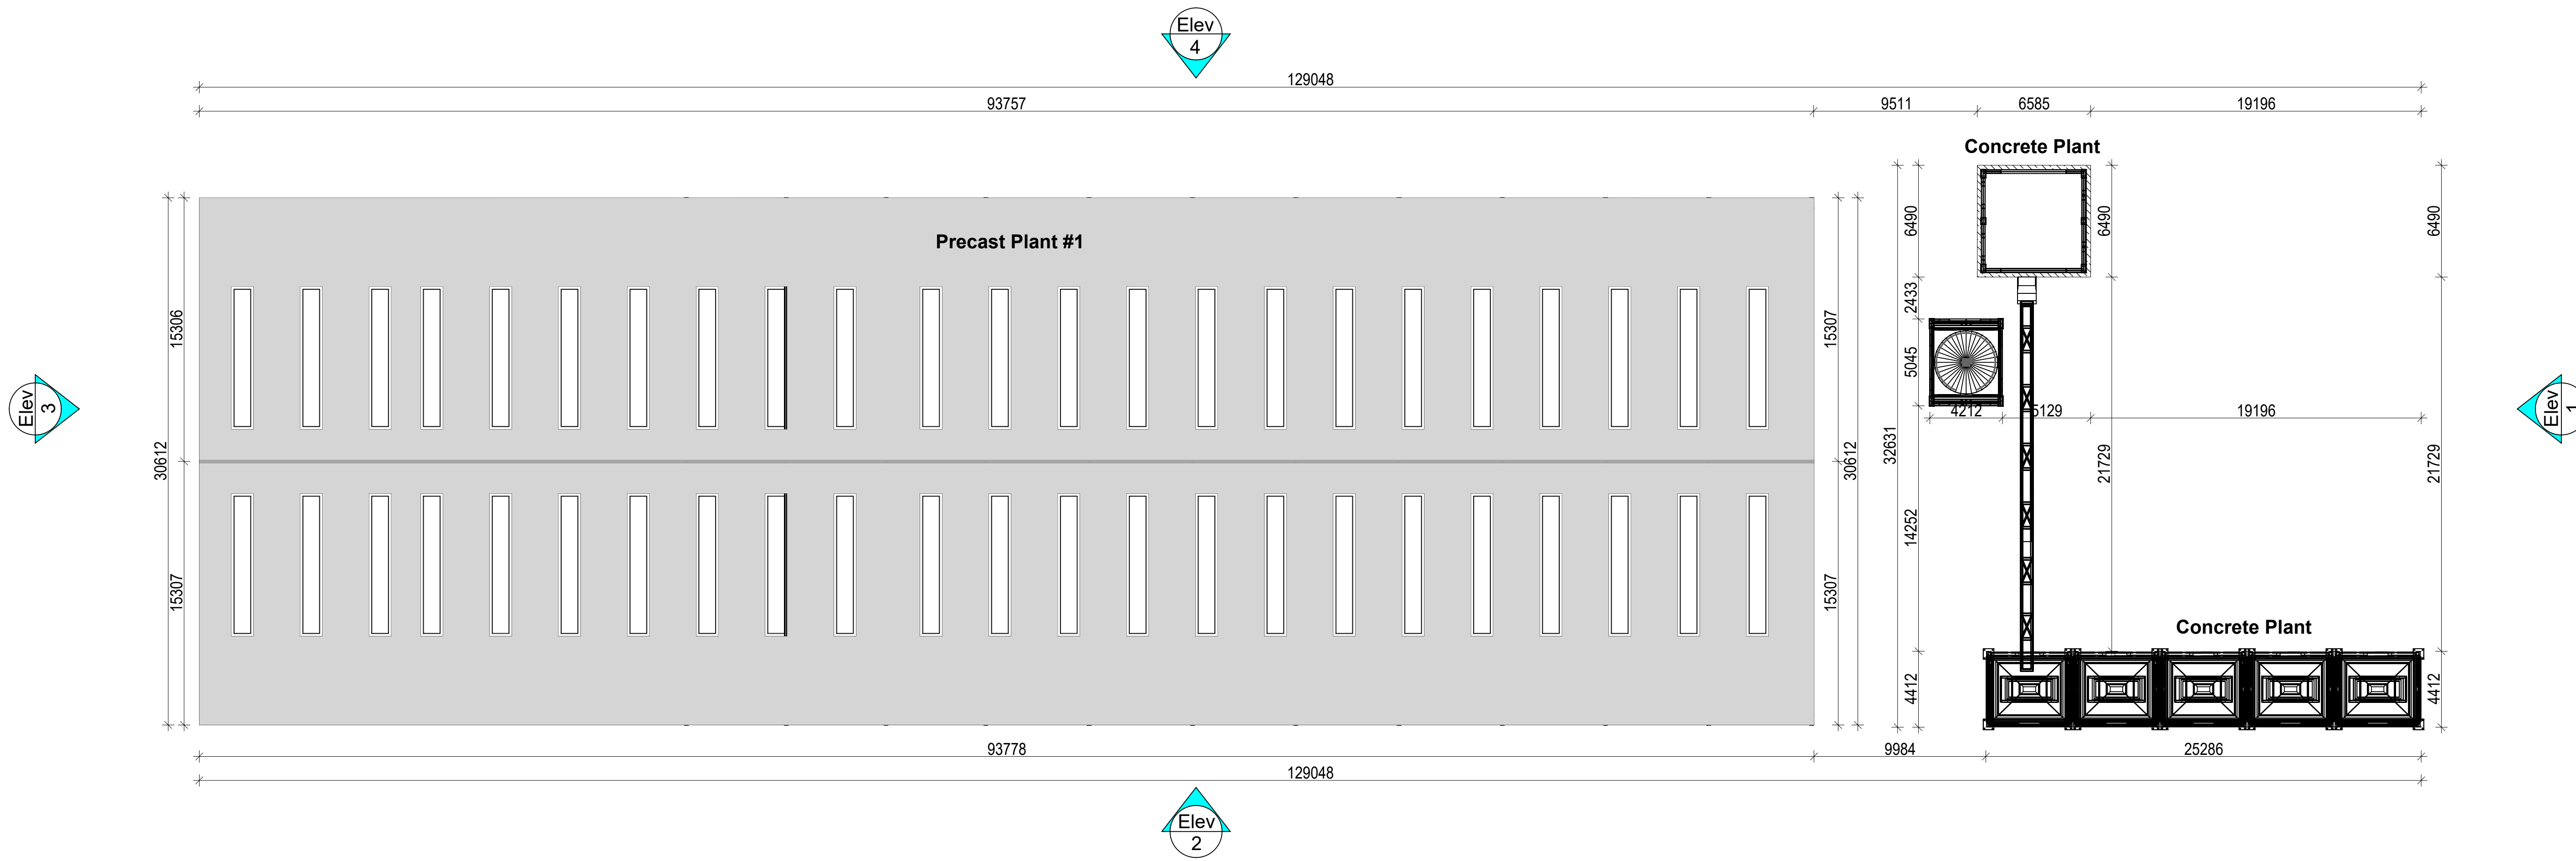

Plan Layout
Scale 1:200

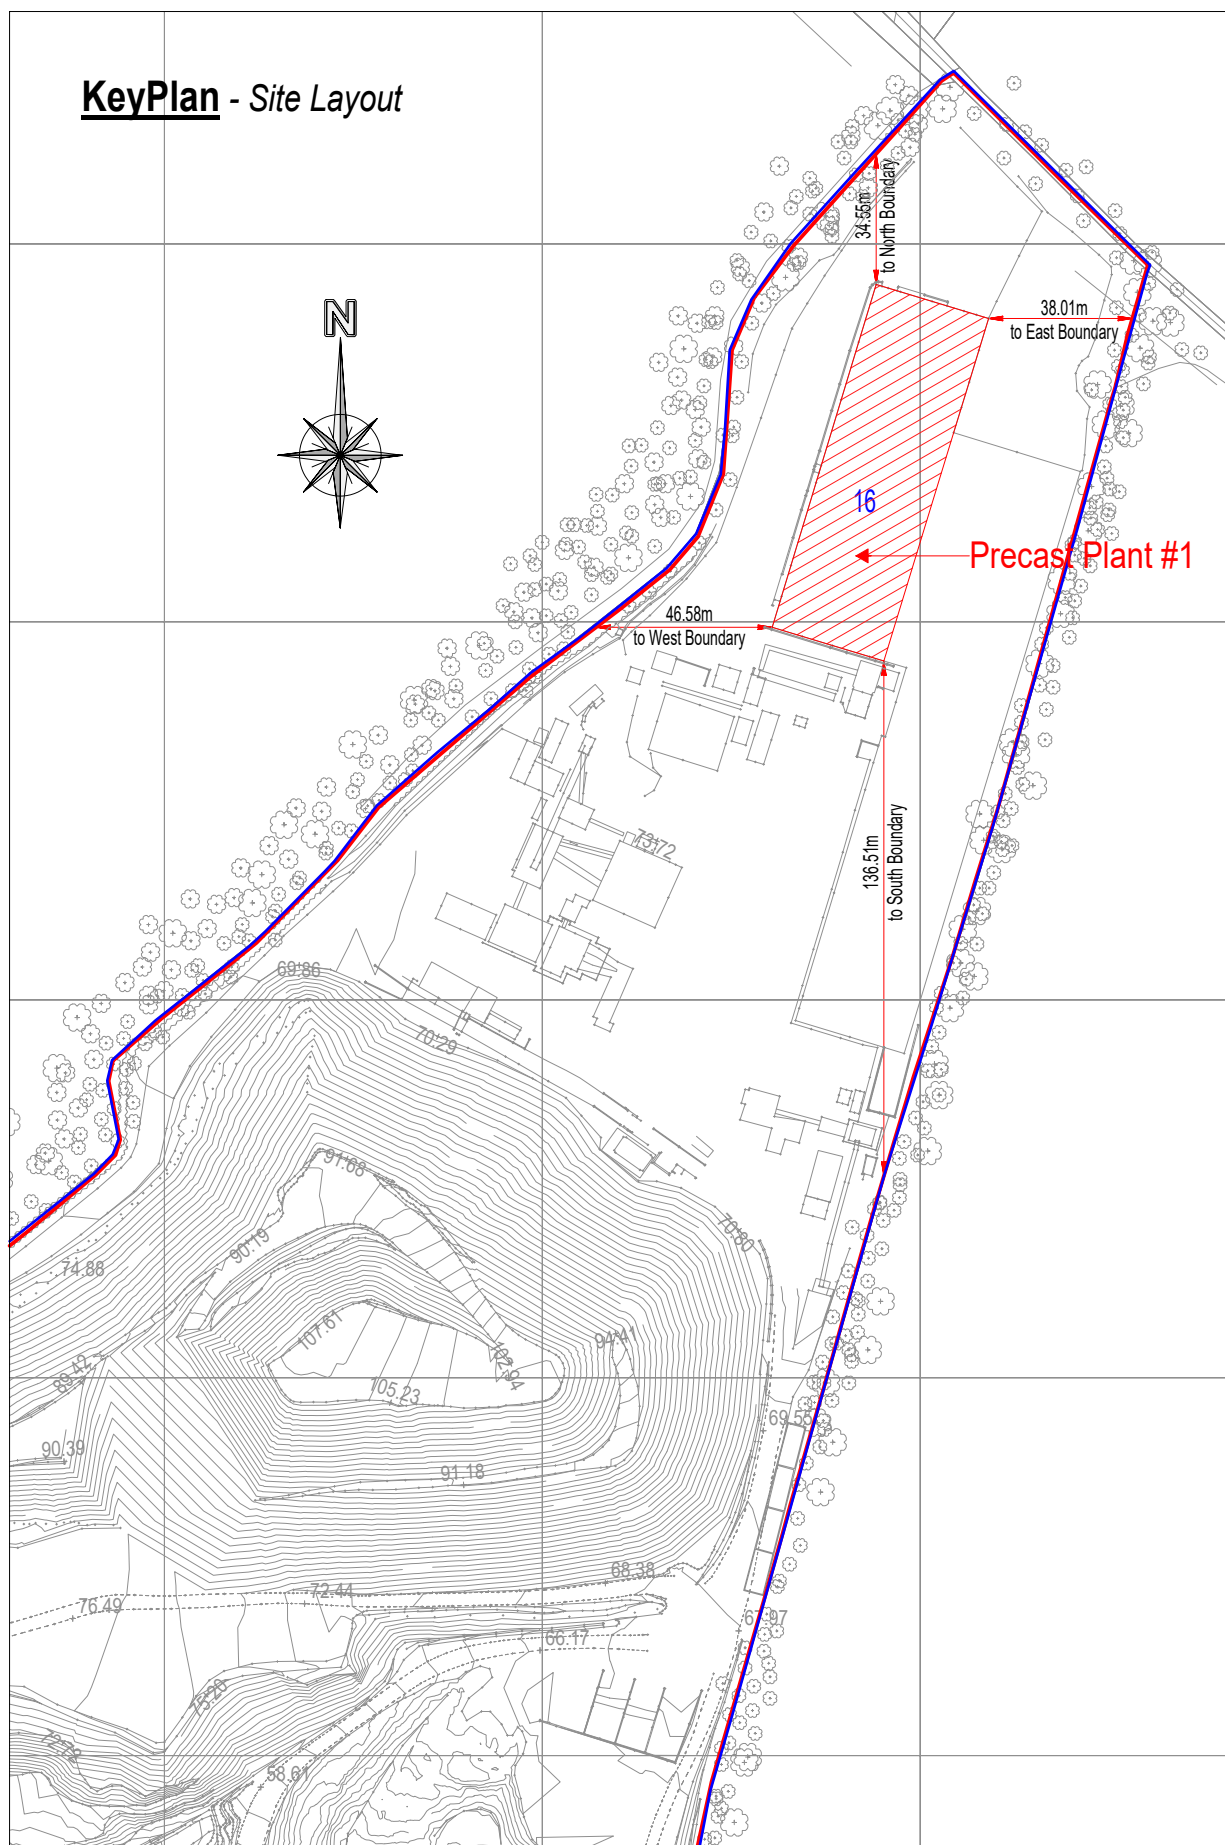

P2	24/06/24	ISSUED FOR PLANNING PURPOSES	TM
P1	10/07/19	ISSUED FOR PLANNING PURPOSES	TM
Rev.	Date	Amendment	by

KEEGAN PRECAST PRECAST TWIN WALL & FLOOR PRODUCTS			
Trafford, Rathmolyon, Co. Meath • Phone: 046-9555-116 • Fax: 046-9560-917 • Email: info@keeganprecast.com			
Client:	Keegan Precast Ltd.		
Project:	Precast Plant #1 & Batching Plant		
Level:	Ground Level +0.000		
Contents:	Plan & Elevations		
Format:	A0	Scale:	1:200
Drawn by:	TM	Checked by:	Date: 10/07/19
		Drawing No.:	KEE-15224-PL-104
		Rev:	P2