




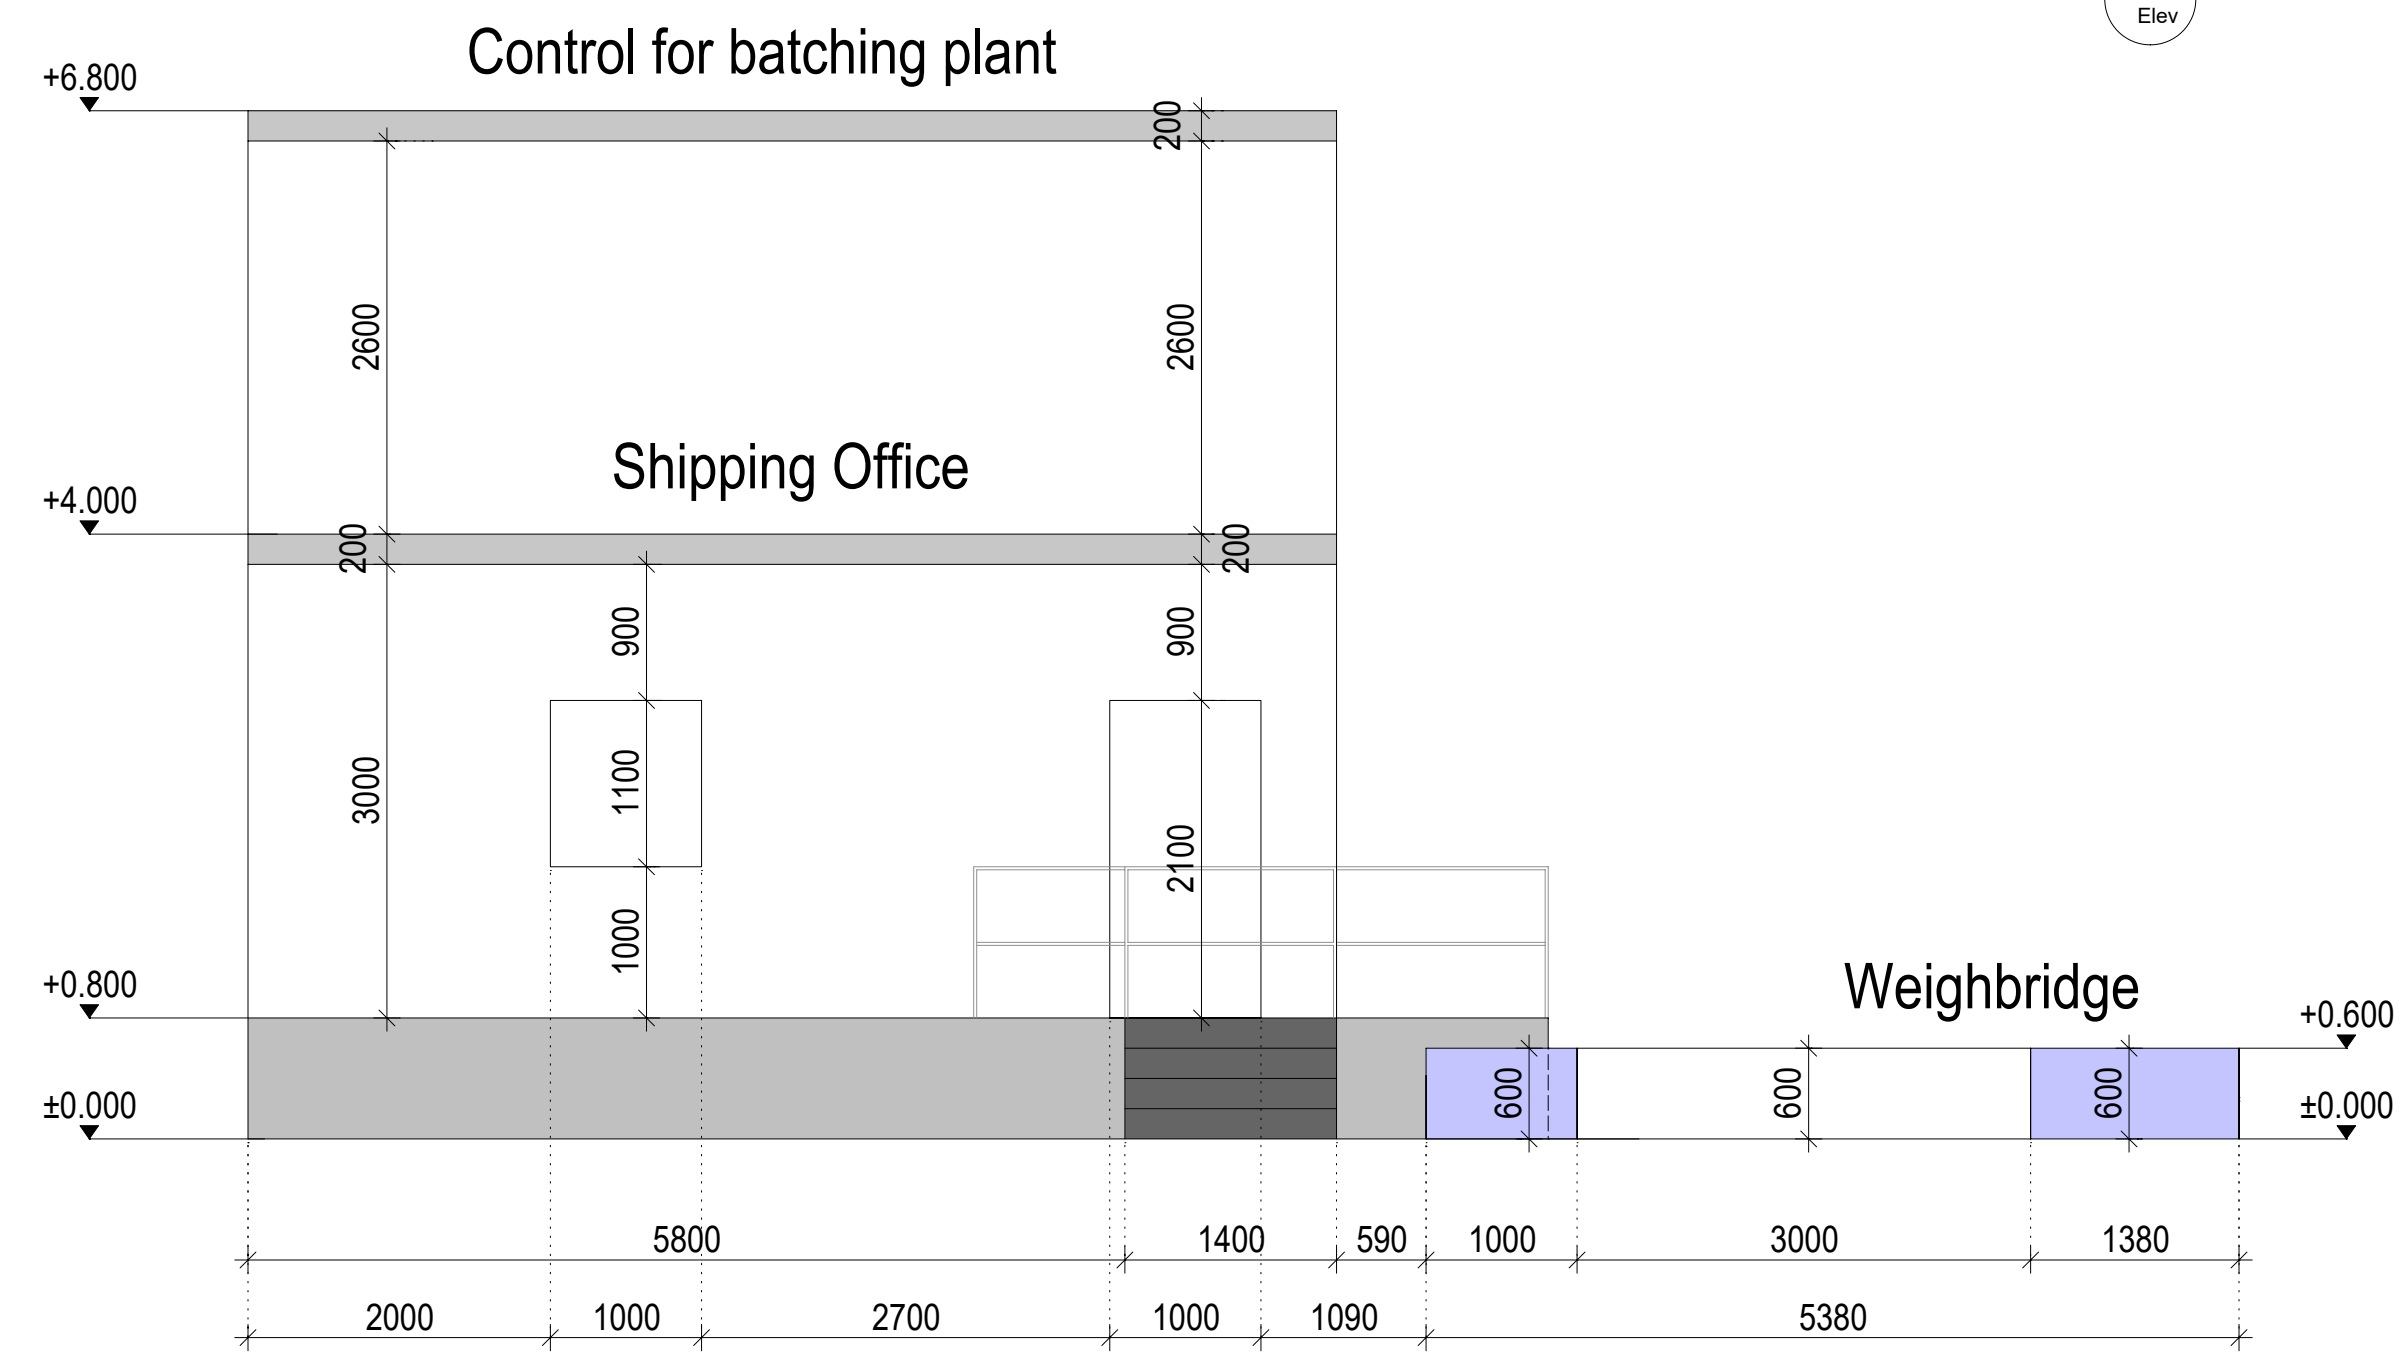


01 West Elevation

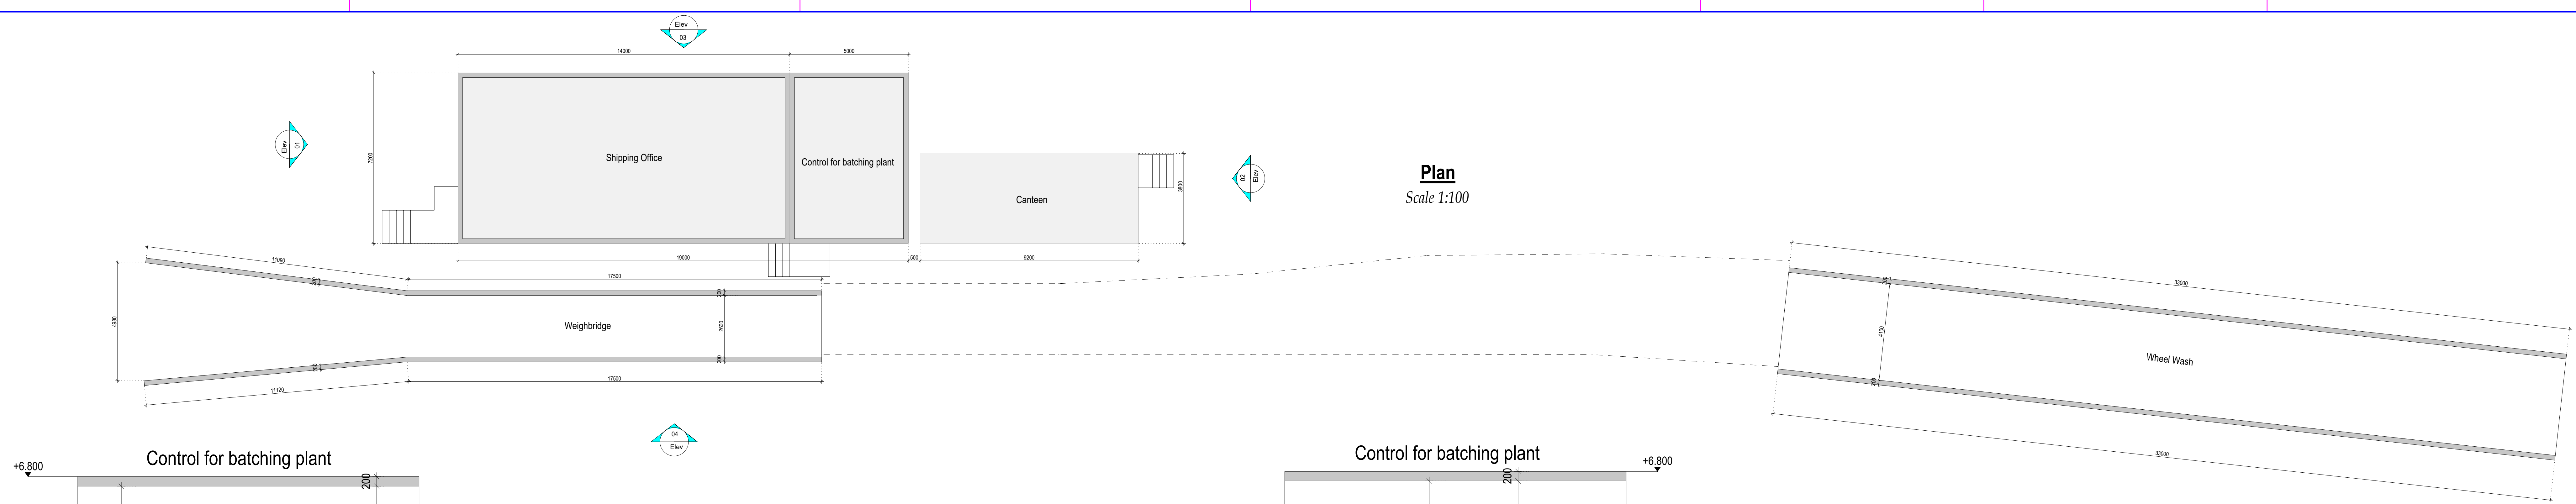

02 East Elevation

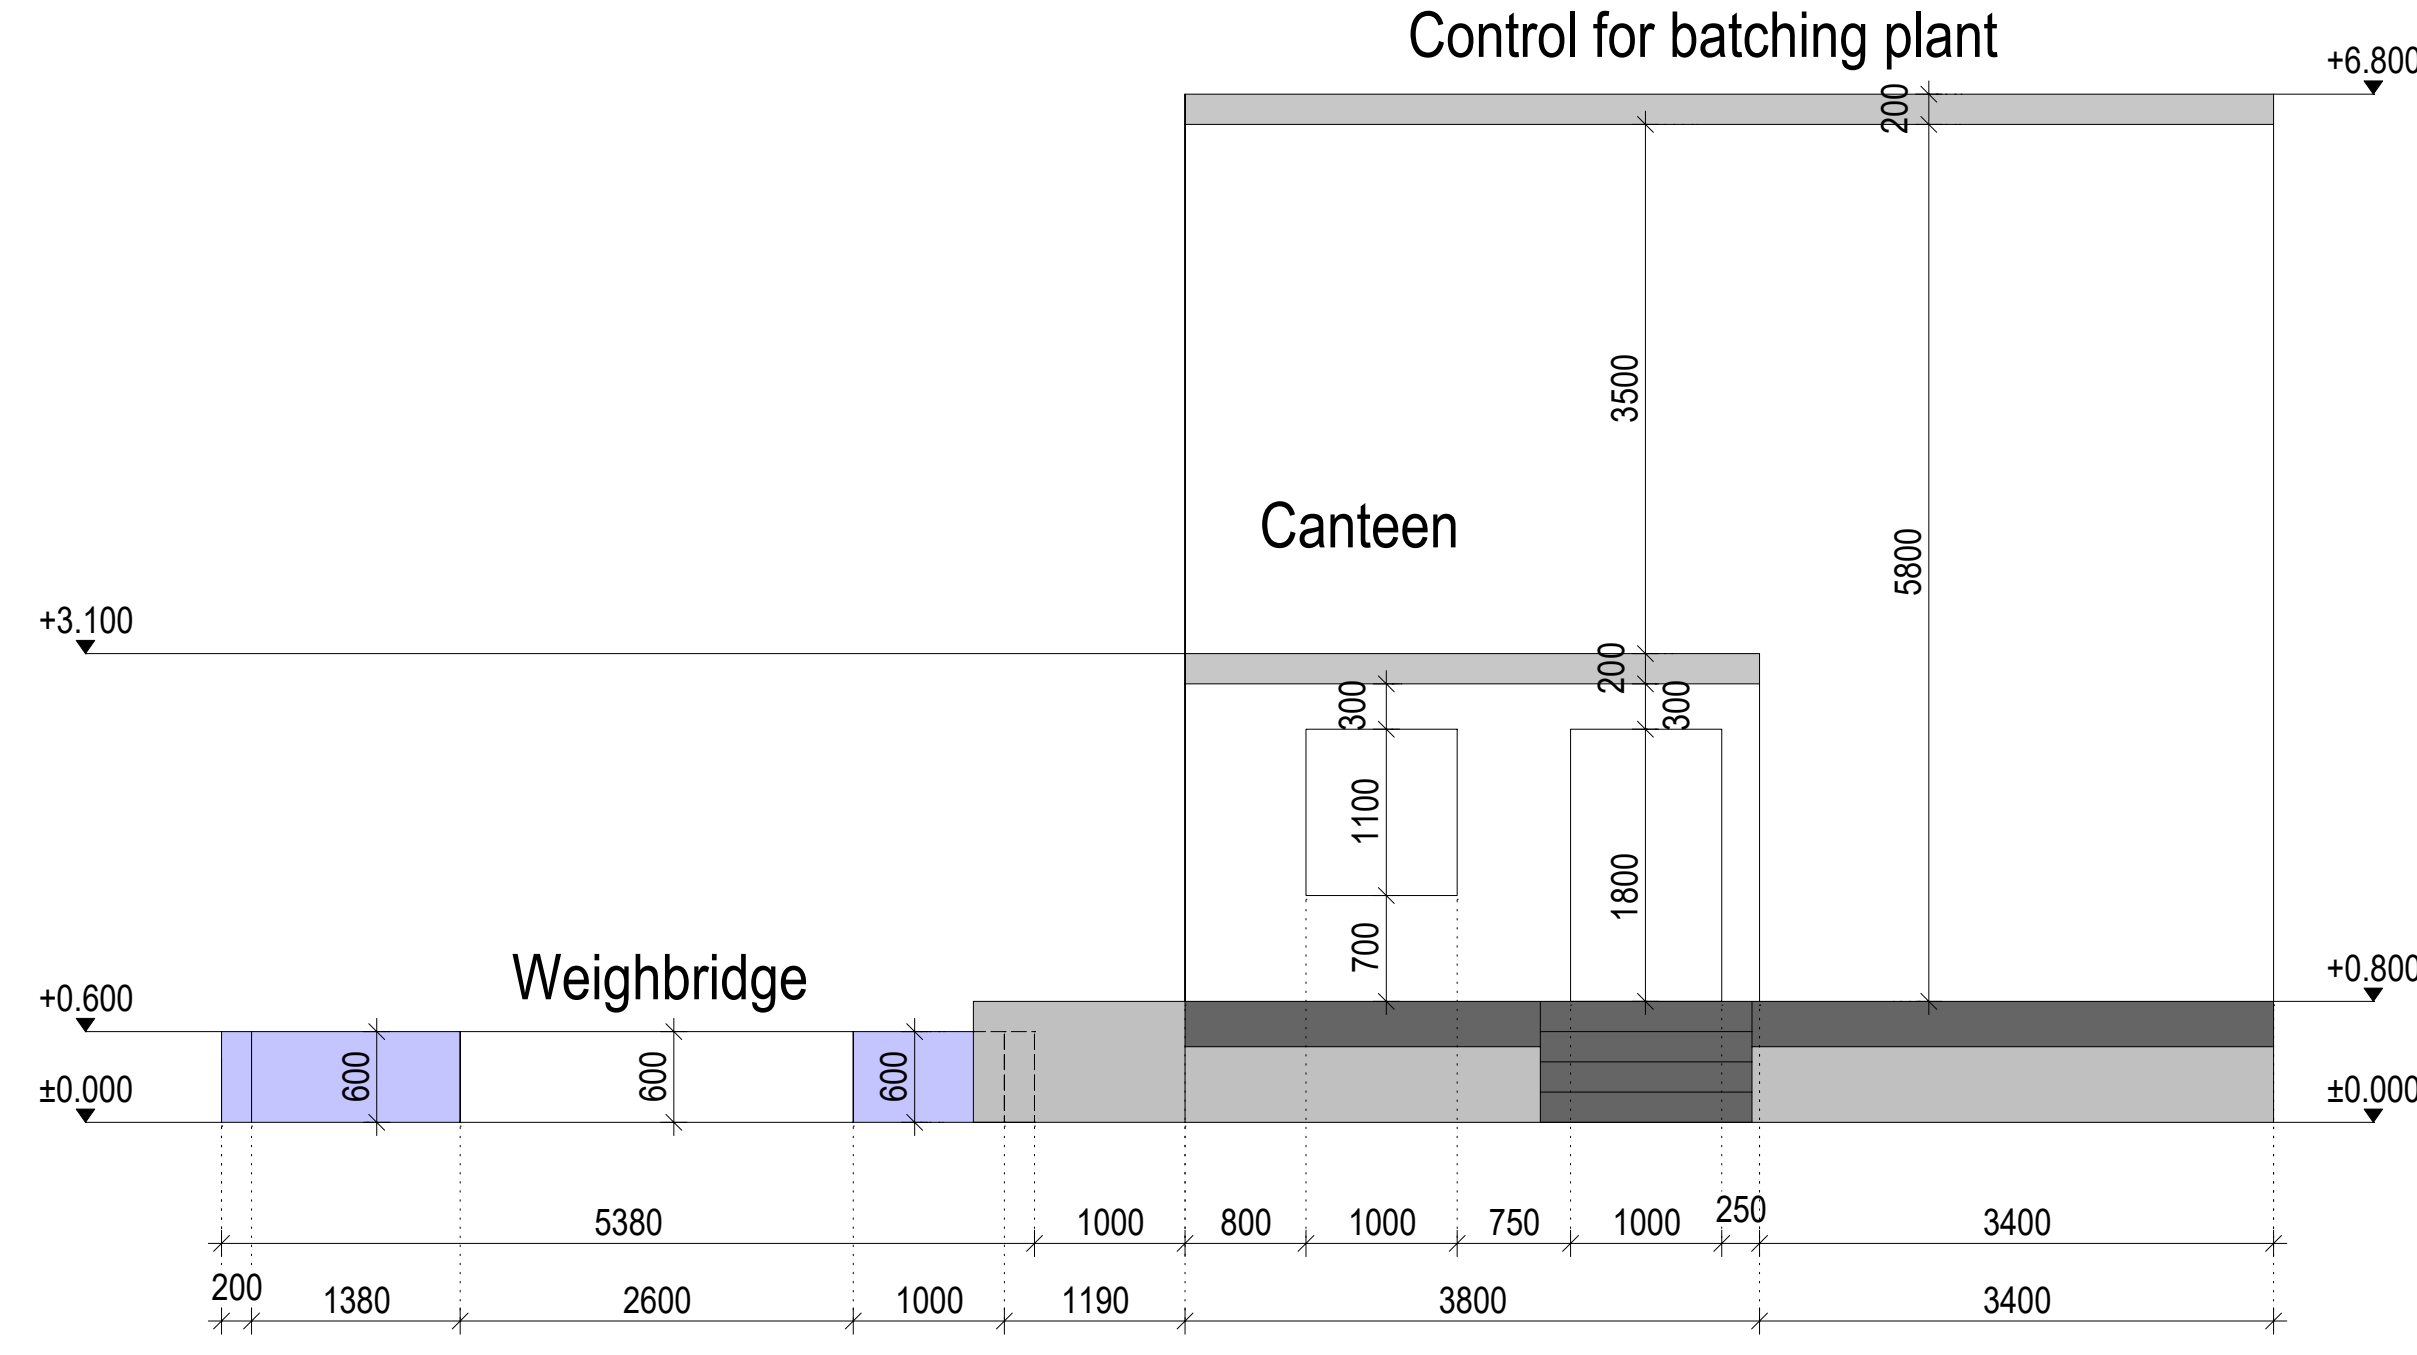


03 North Elevation

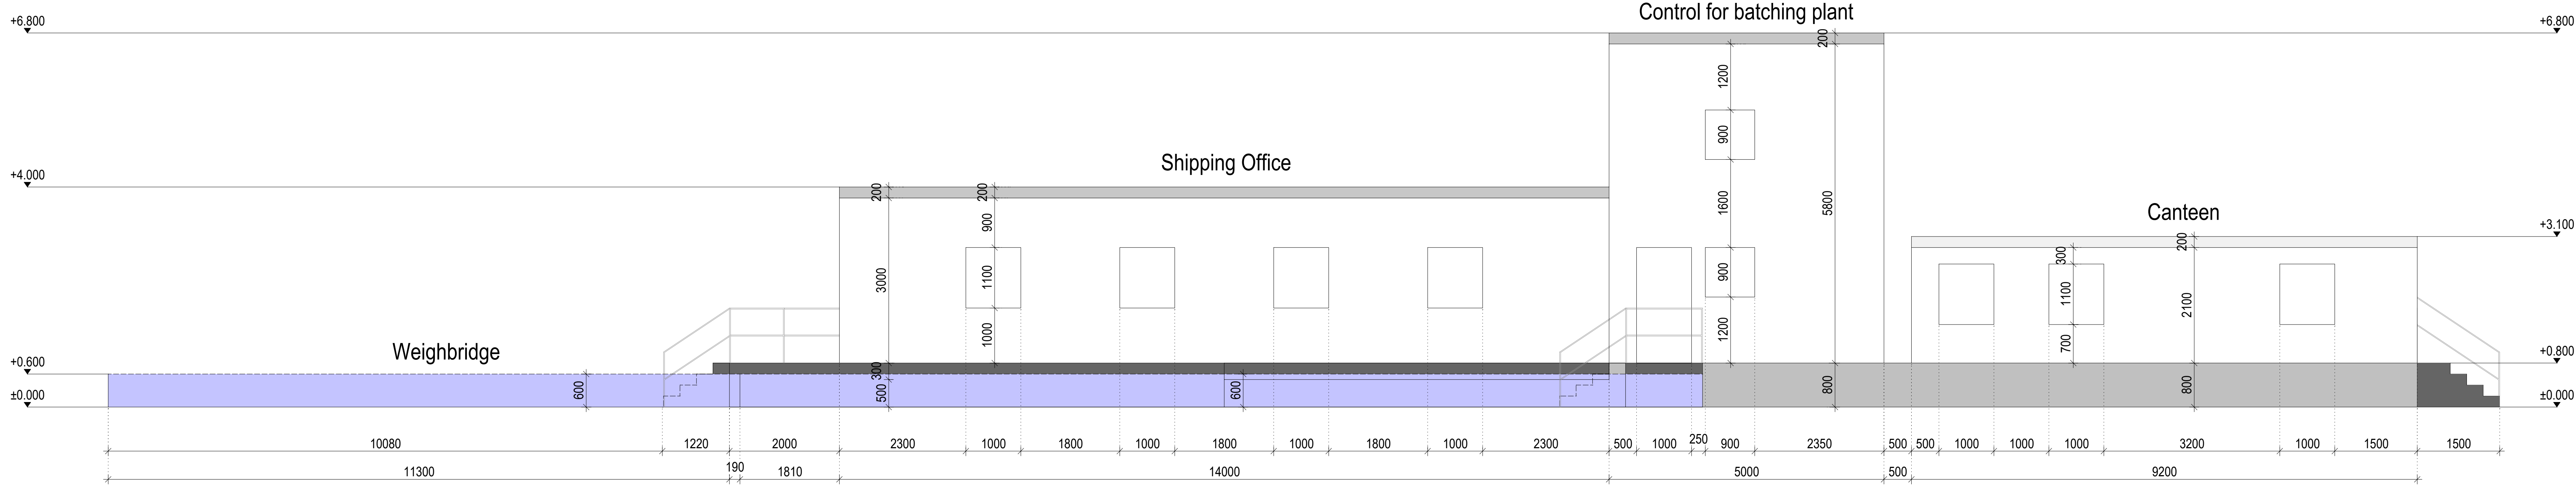

04 South Elevation

Elevations
Scale 1:50

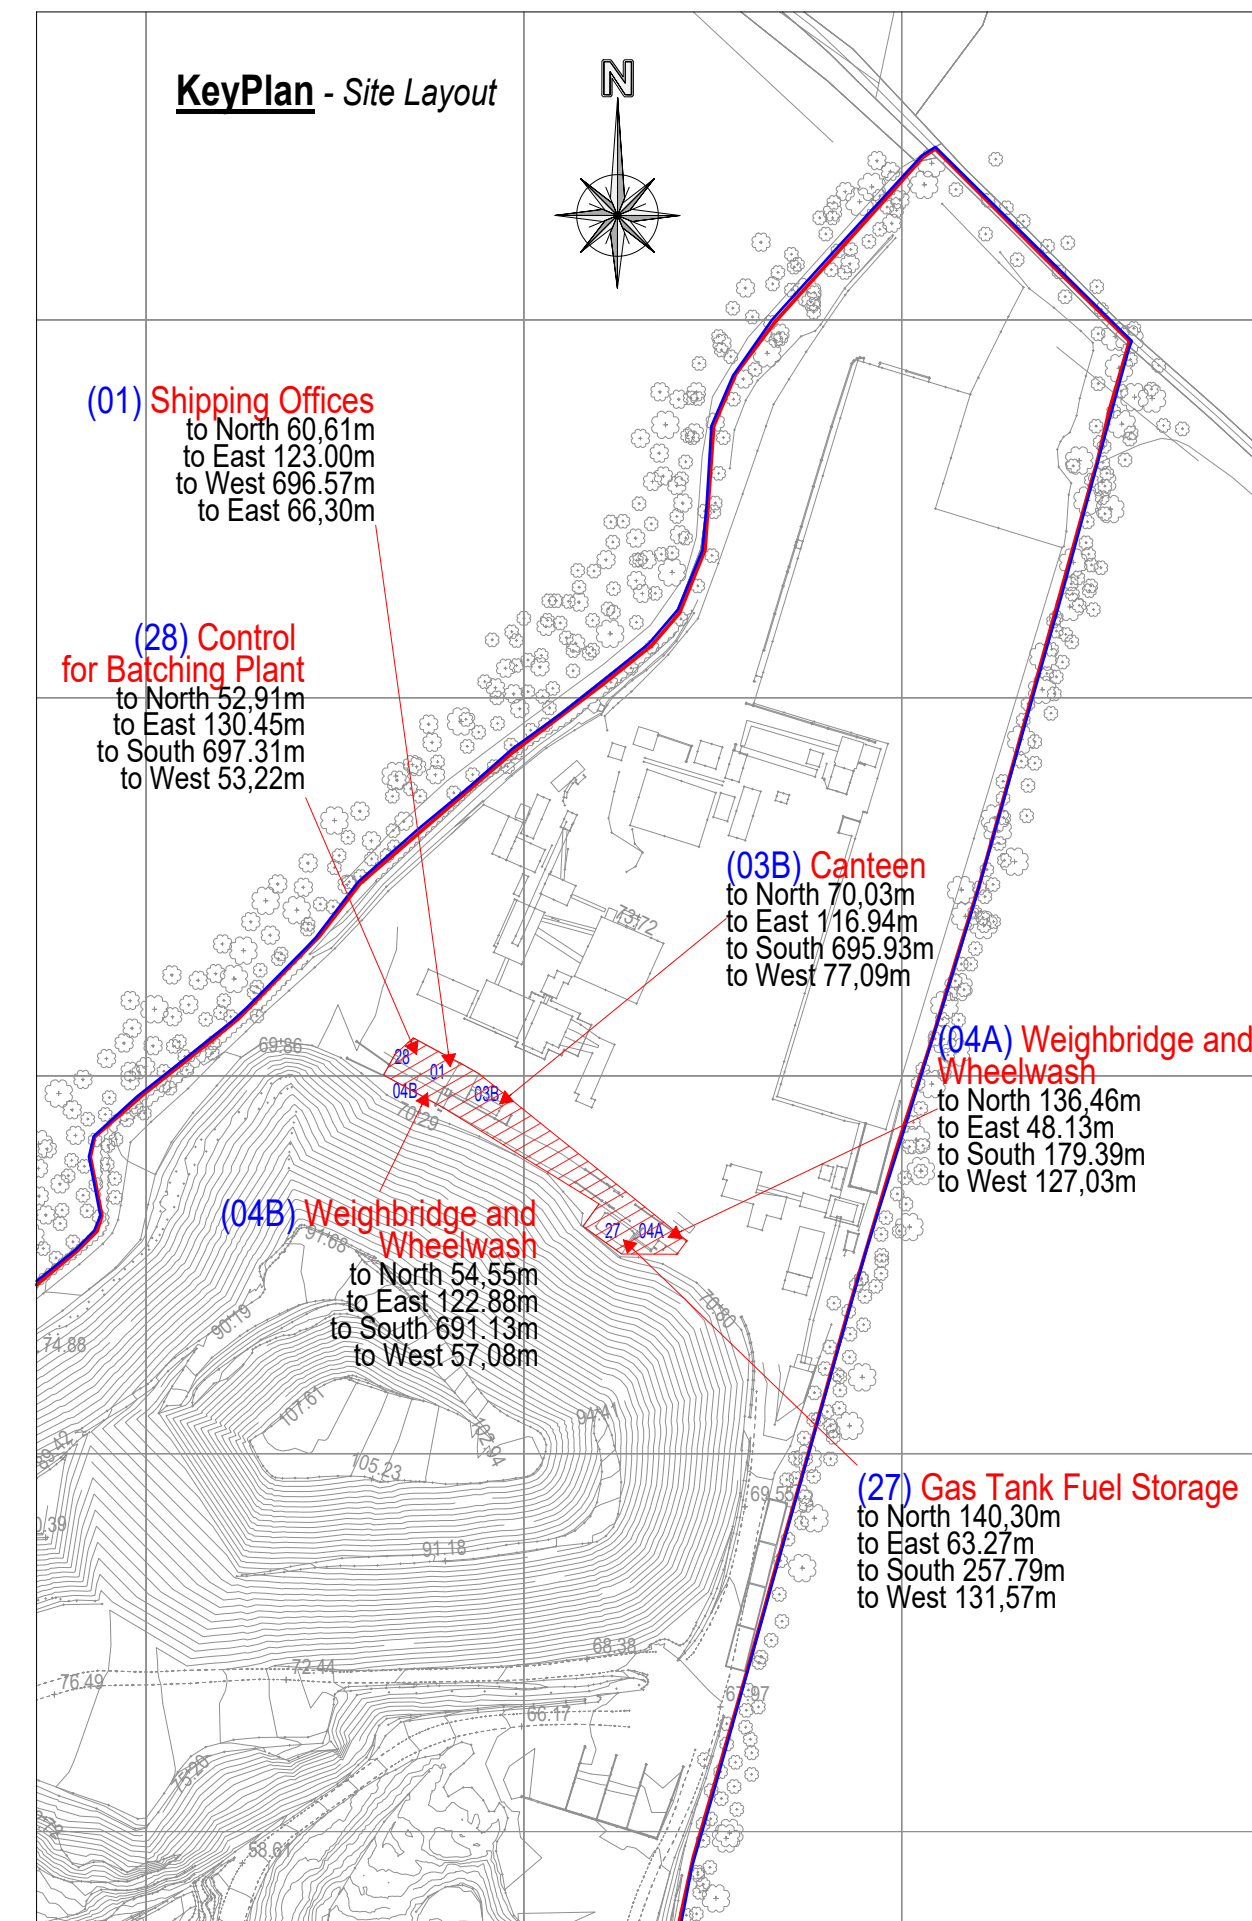

Client:	Keegan Precast Ltd.	TM
Project:	Shipping Offices	DS
Level:	Ground Level +0.000	
Contents:	Plan And Elevations	
Format:	A0	Scale: 1:100
Drawn by:	DS	Checked by:
Date:	11/07/19	Rev: P2