
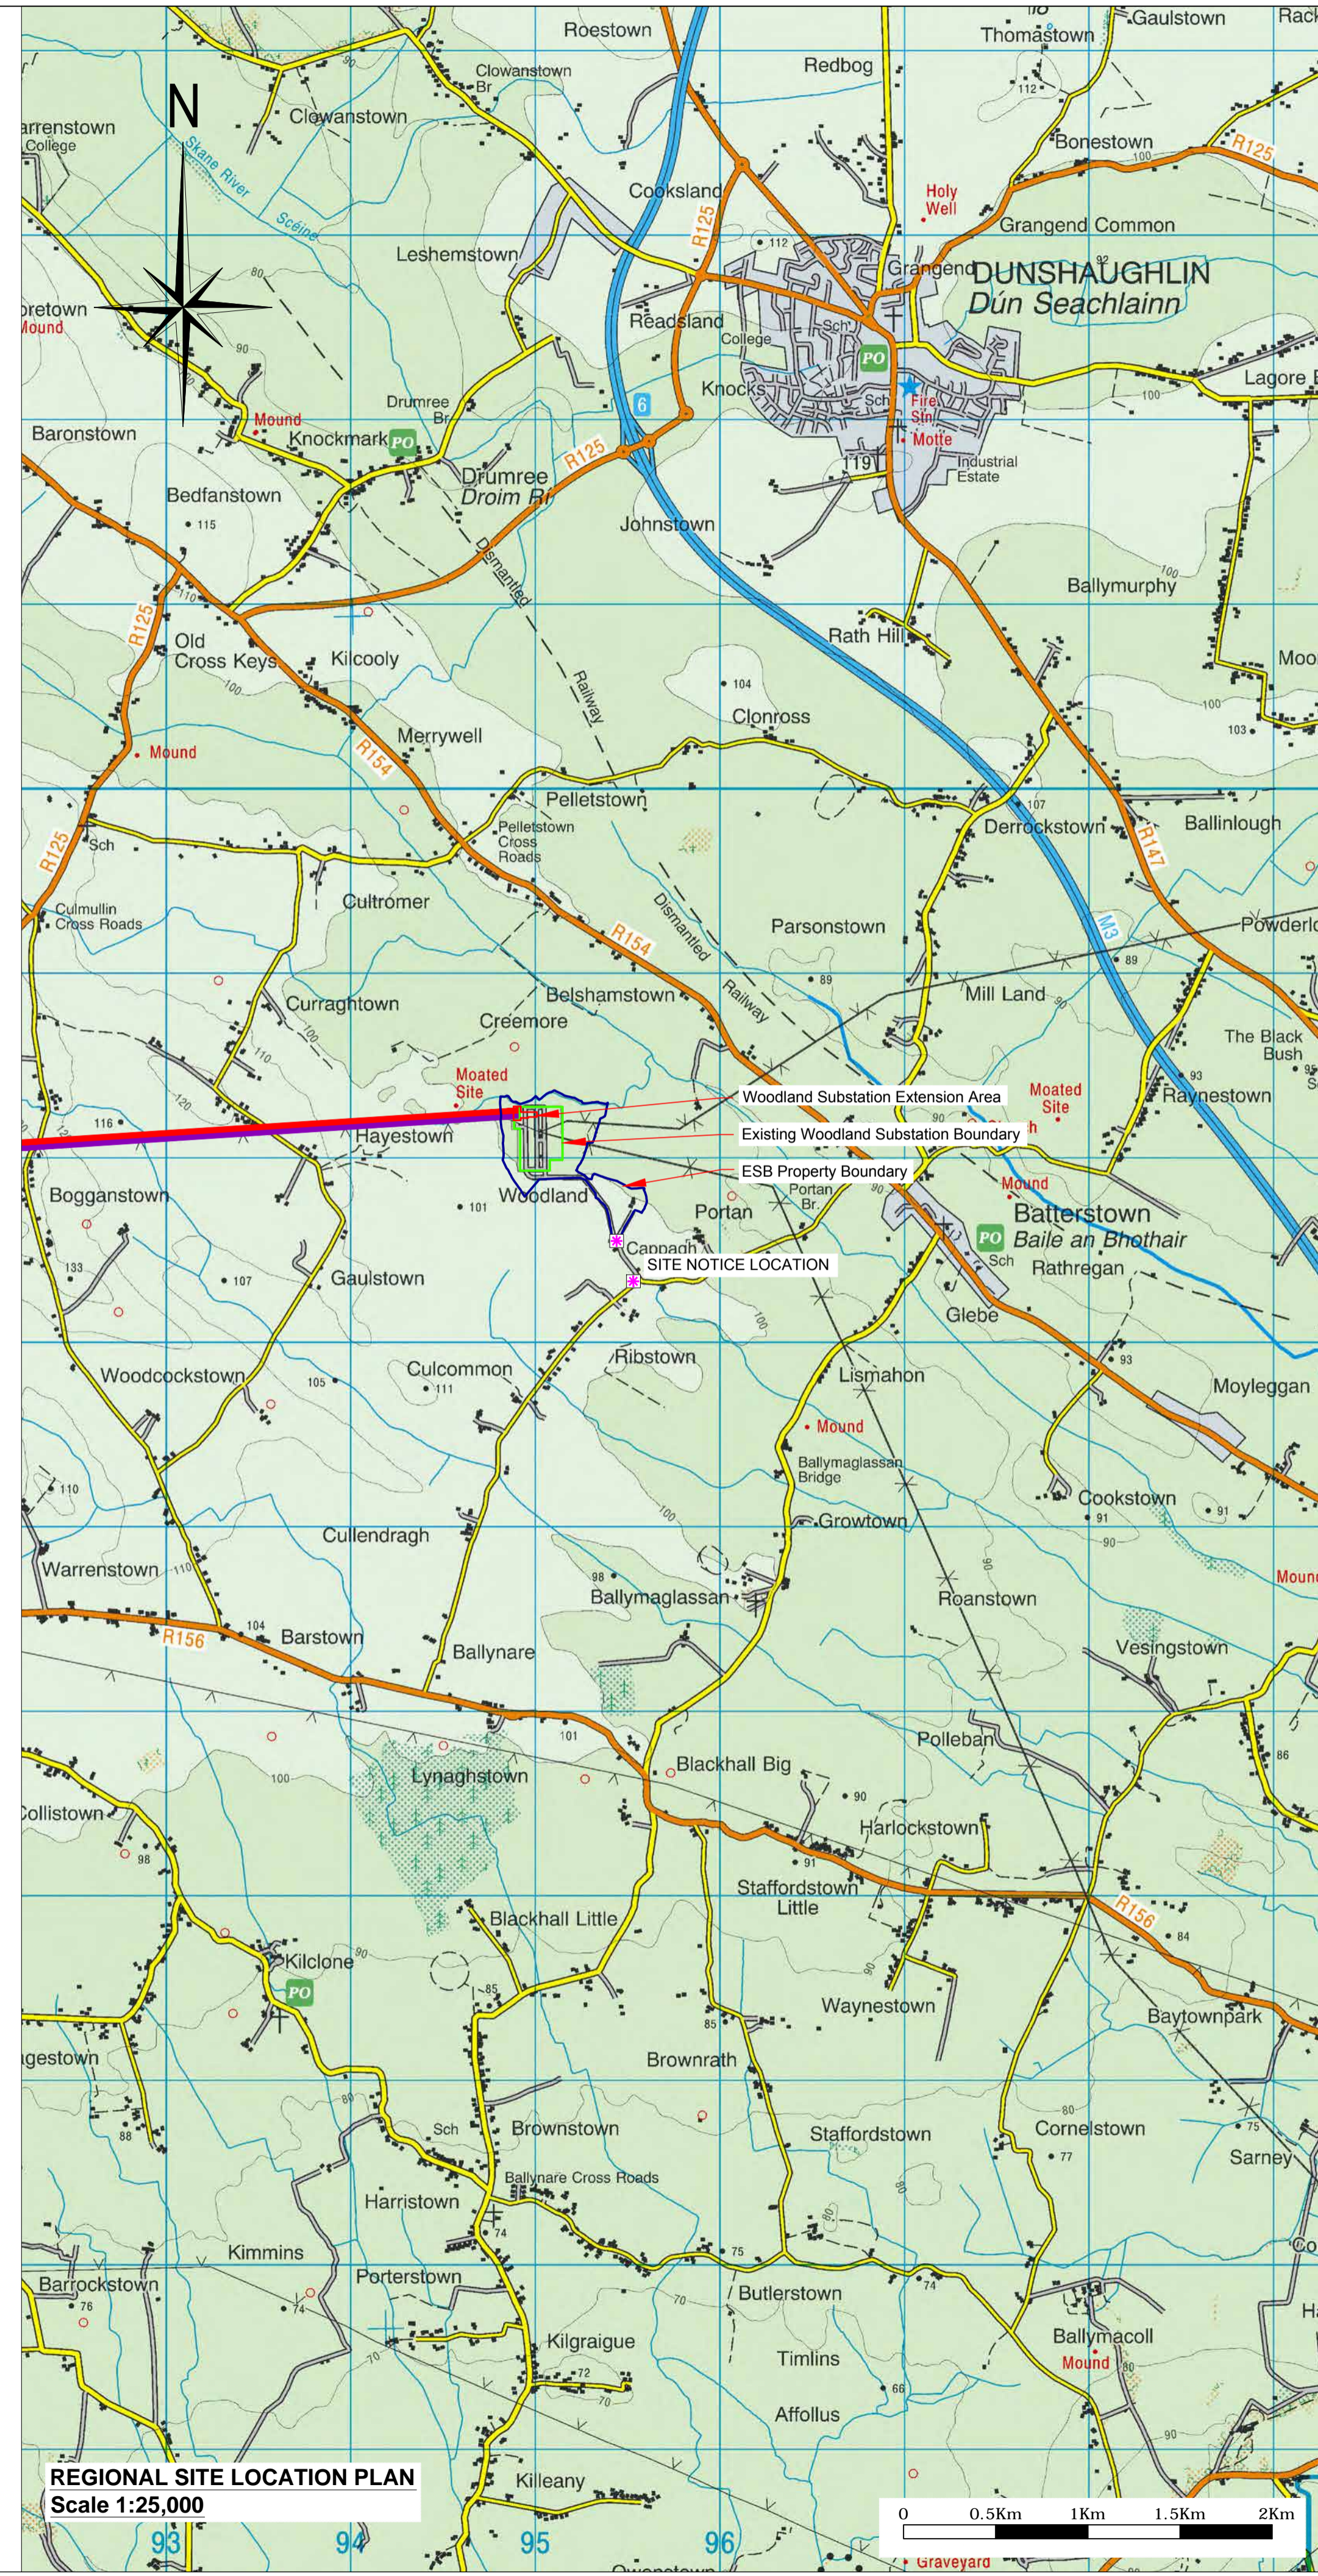


OVERALL SITE PLAN
Scale 1:1,000

Note:
For site layout plan @ 1:500
refer to Planning Drawing Reference: MT-006-003.

For sections and further details
refer to Planning Drawing Reference: MT-006-004.

 

REGIONAL SITE LOCATION PLAN
Scale 1:25,000



- LEGEND:**
- Woodland Substation Planning Area
 - Existing Woodland Substation Boundary
 - ESB Property Boundary
 - Existing 400 kV Double Circuit Line
 - Existing Equipment
 - Proposed Equipment
 - ✱ Site Notice Location

DRAFT

- NOTES:**
1. FIGURED DIMENSIONS ONLY TO BE TAKEN FROM THIS DRAWING.
 2. ALL LEVELS SHOWN RELATE TO ORDNANCE SURVEY DATUM AT MALIN HEAD
 3. OS DISCOVERY SHEET NO: 2824

Ordnance Survey Ireland Licence number EN 0061514.
© Ordnance Survey Ireland/Government of Ireland

Rev	Date	Description	By	Chkd.
A	Jan. '14	PLANNING ISSUE	MN	DG

Client:

Project:

**NORTH - SOUTH 400 kV
INTERCONNECTION DEVELOPMENT**

Title:

**MEATH STUDY AREA (MSA)
WOODLAND 400 kV
SUBSTATION
OVERALL SITE LAYOUT PLAN**

Scale @ A1: **AS SHOWN**

Prepared by: M. Nolan Checked: D. Grehan Date: January 2014

Project Director: D. Grehan

Planning Dwg. Ref: MT-006-002

TOBIN
Patrick J. Tobin & Co. Ltd.

TOBIN Consulting Engineers,
Block 10-4, Blanchardstown Corporate Park,
Dublin 15, Ireland.
tel: +353-(0)1-8030406
fax: +353-(0)1-8030409
e-mail: dublin@tobin.ie
www.tobin.ie

Drawing No.: **6244-2053**

Revision: **A**